




DATE: 01/27/2020
TIME: 4:07:55 PM

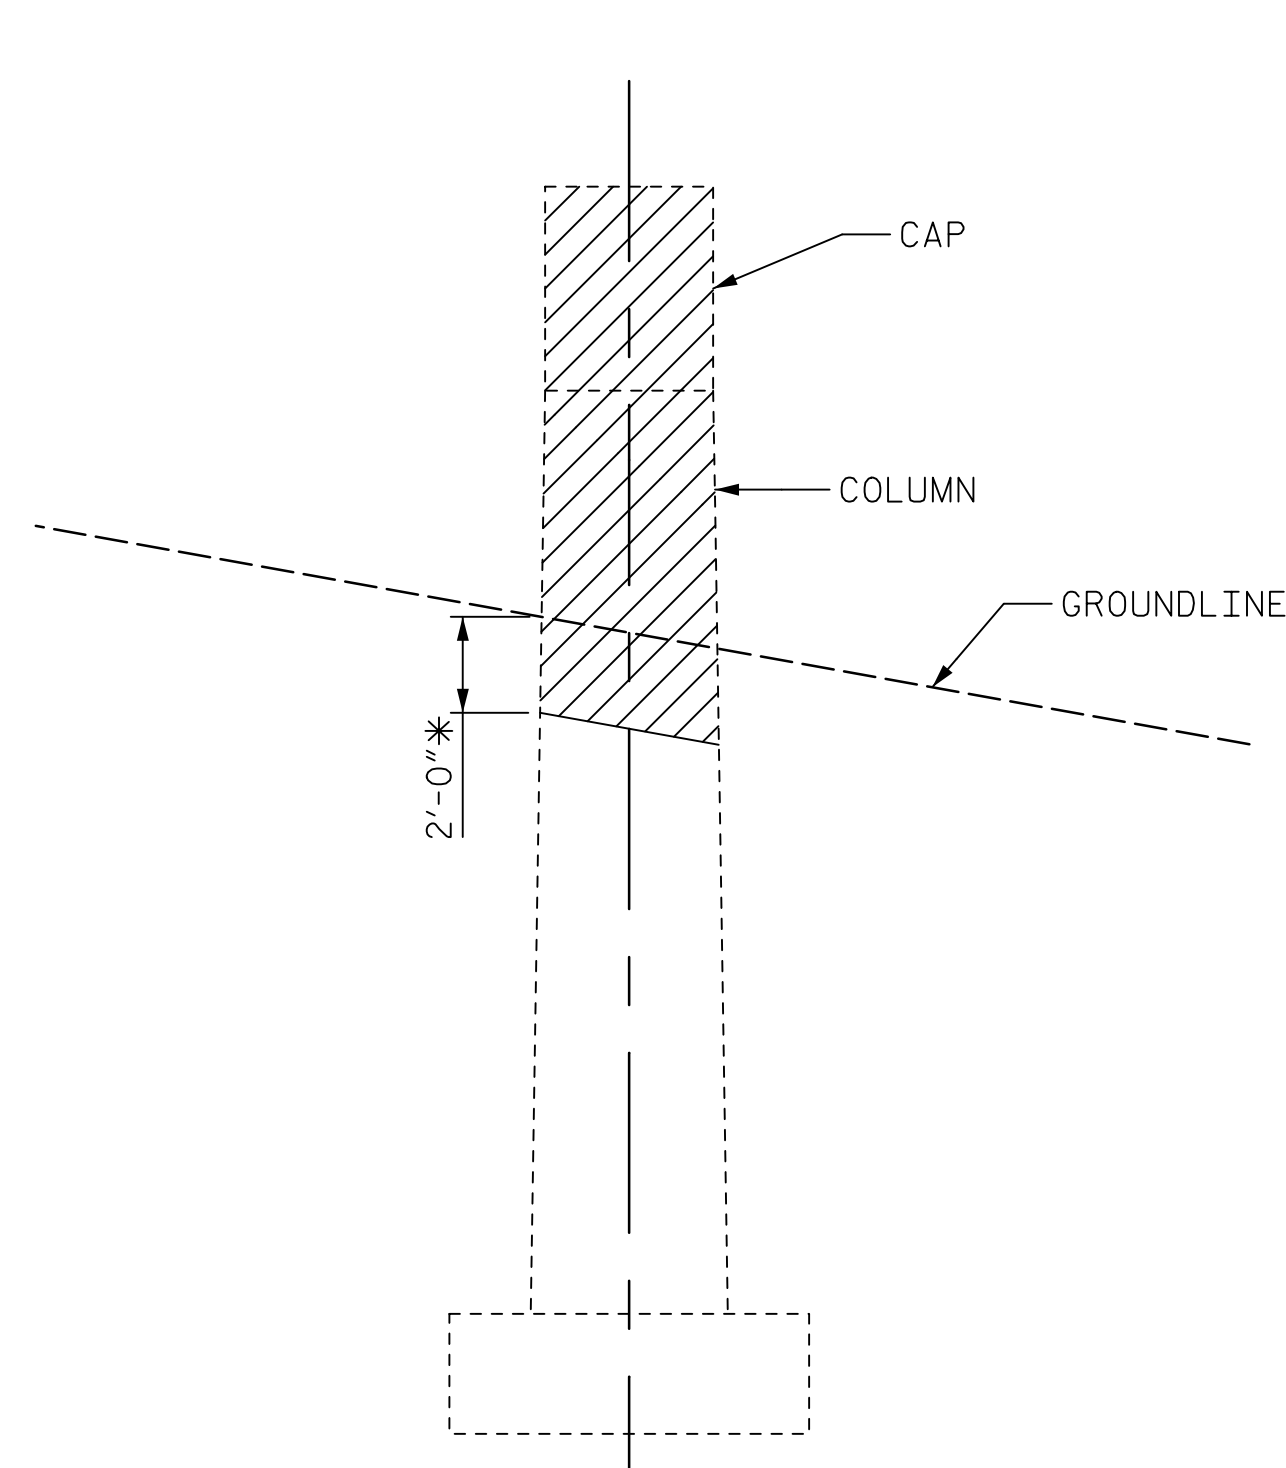

PROFILE

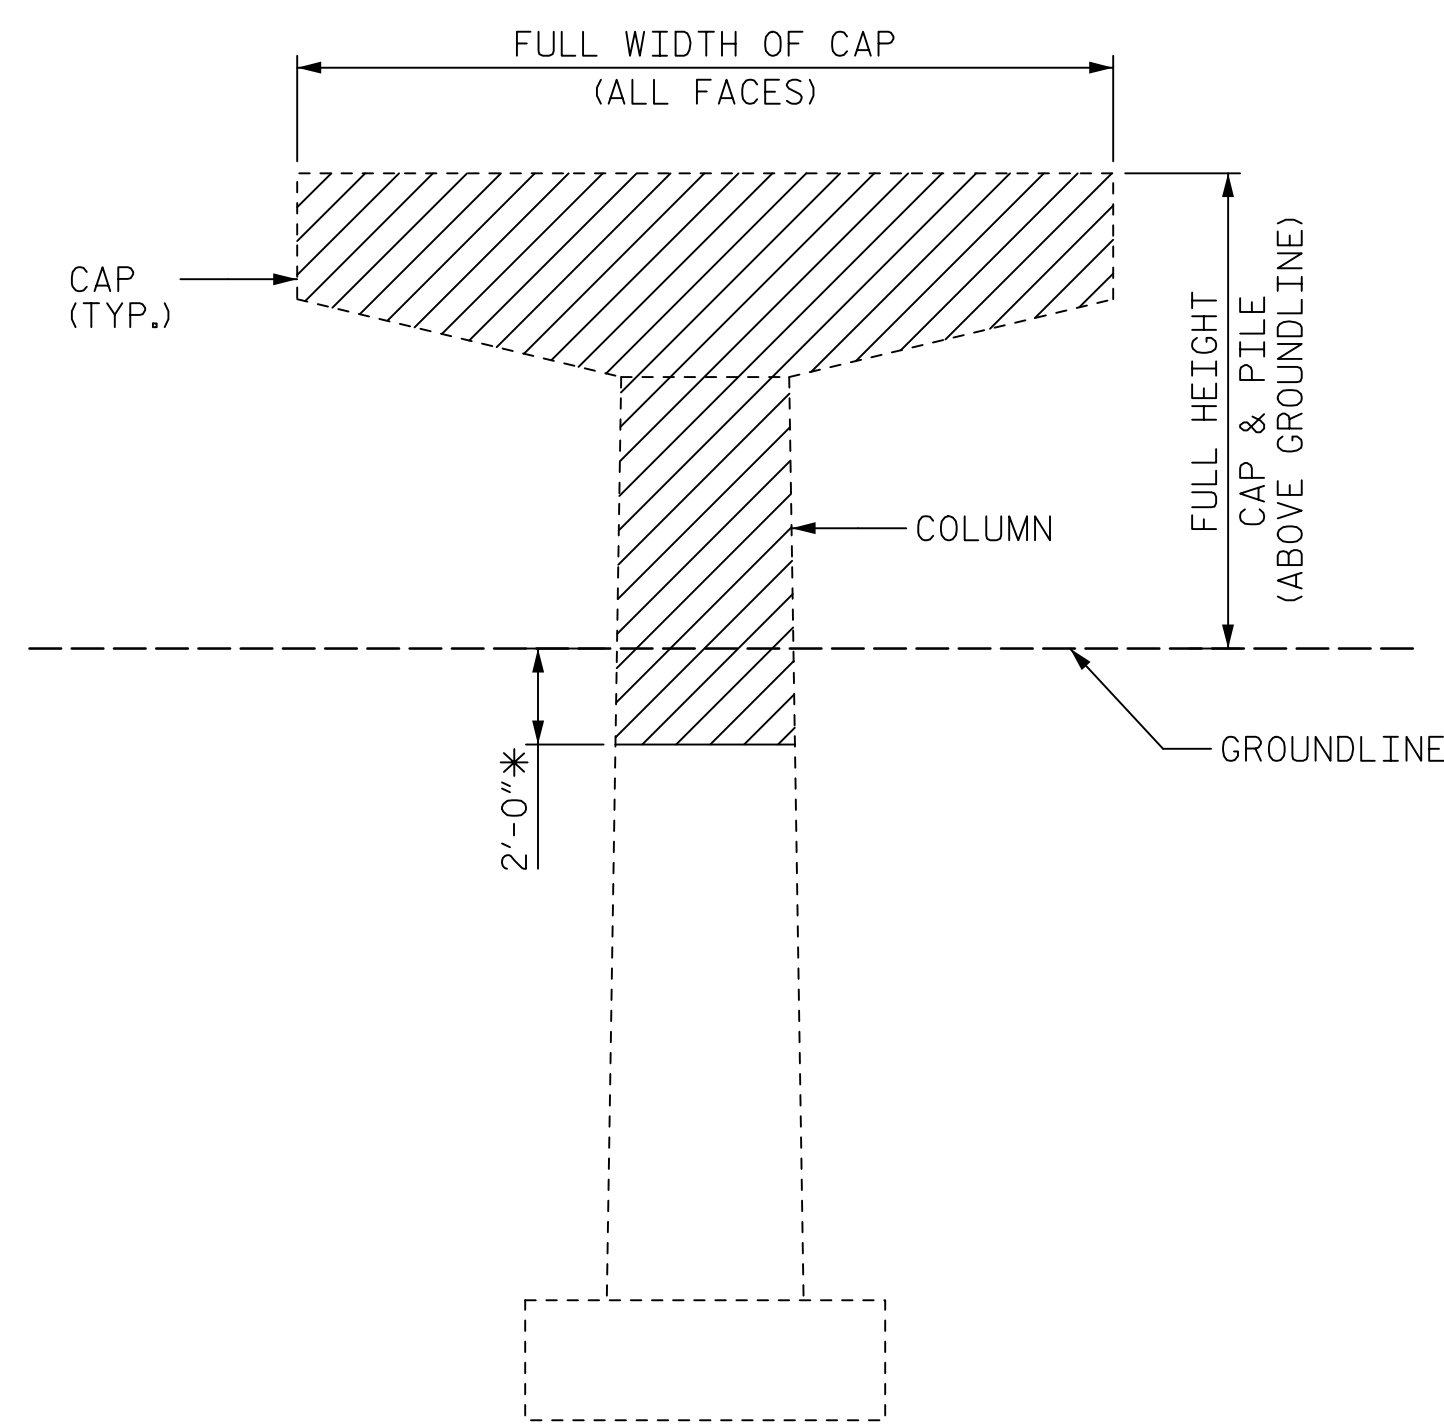

ELEVATION

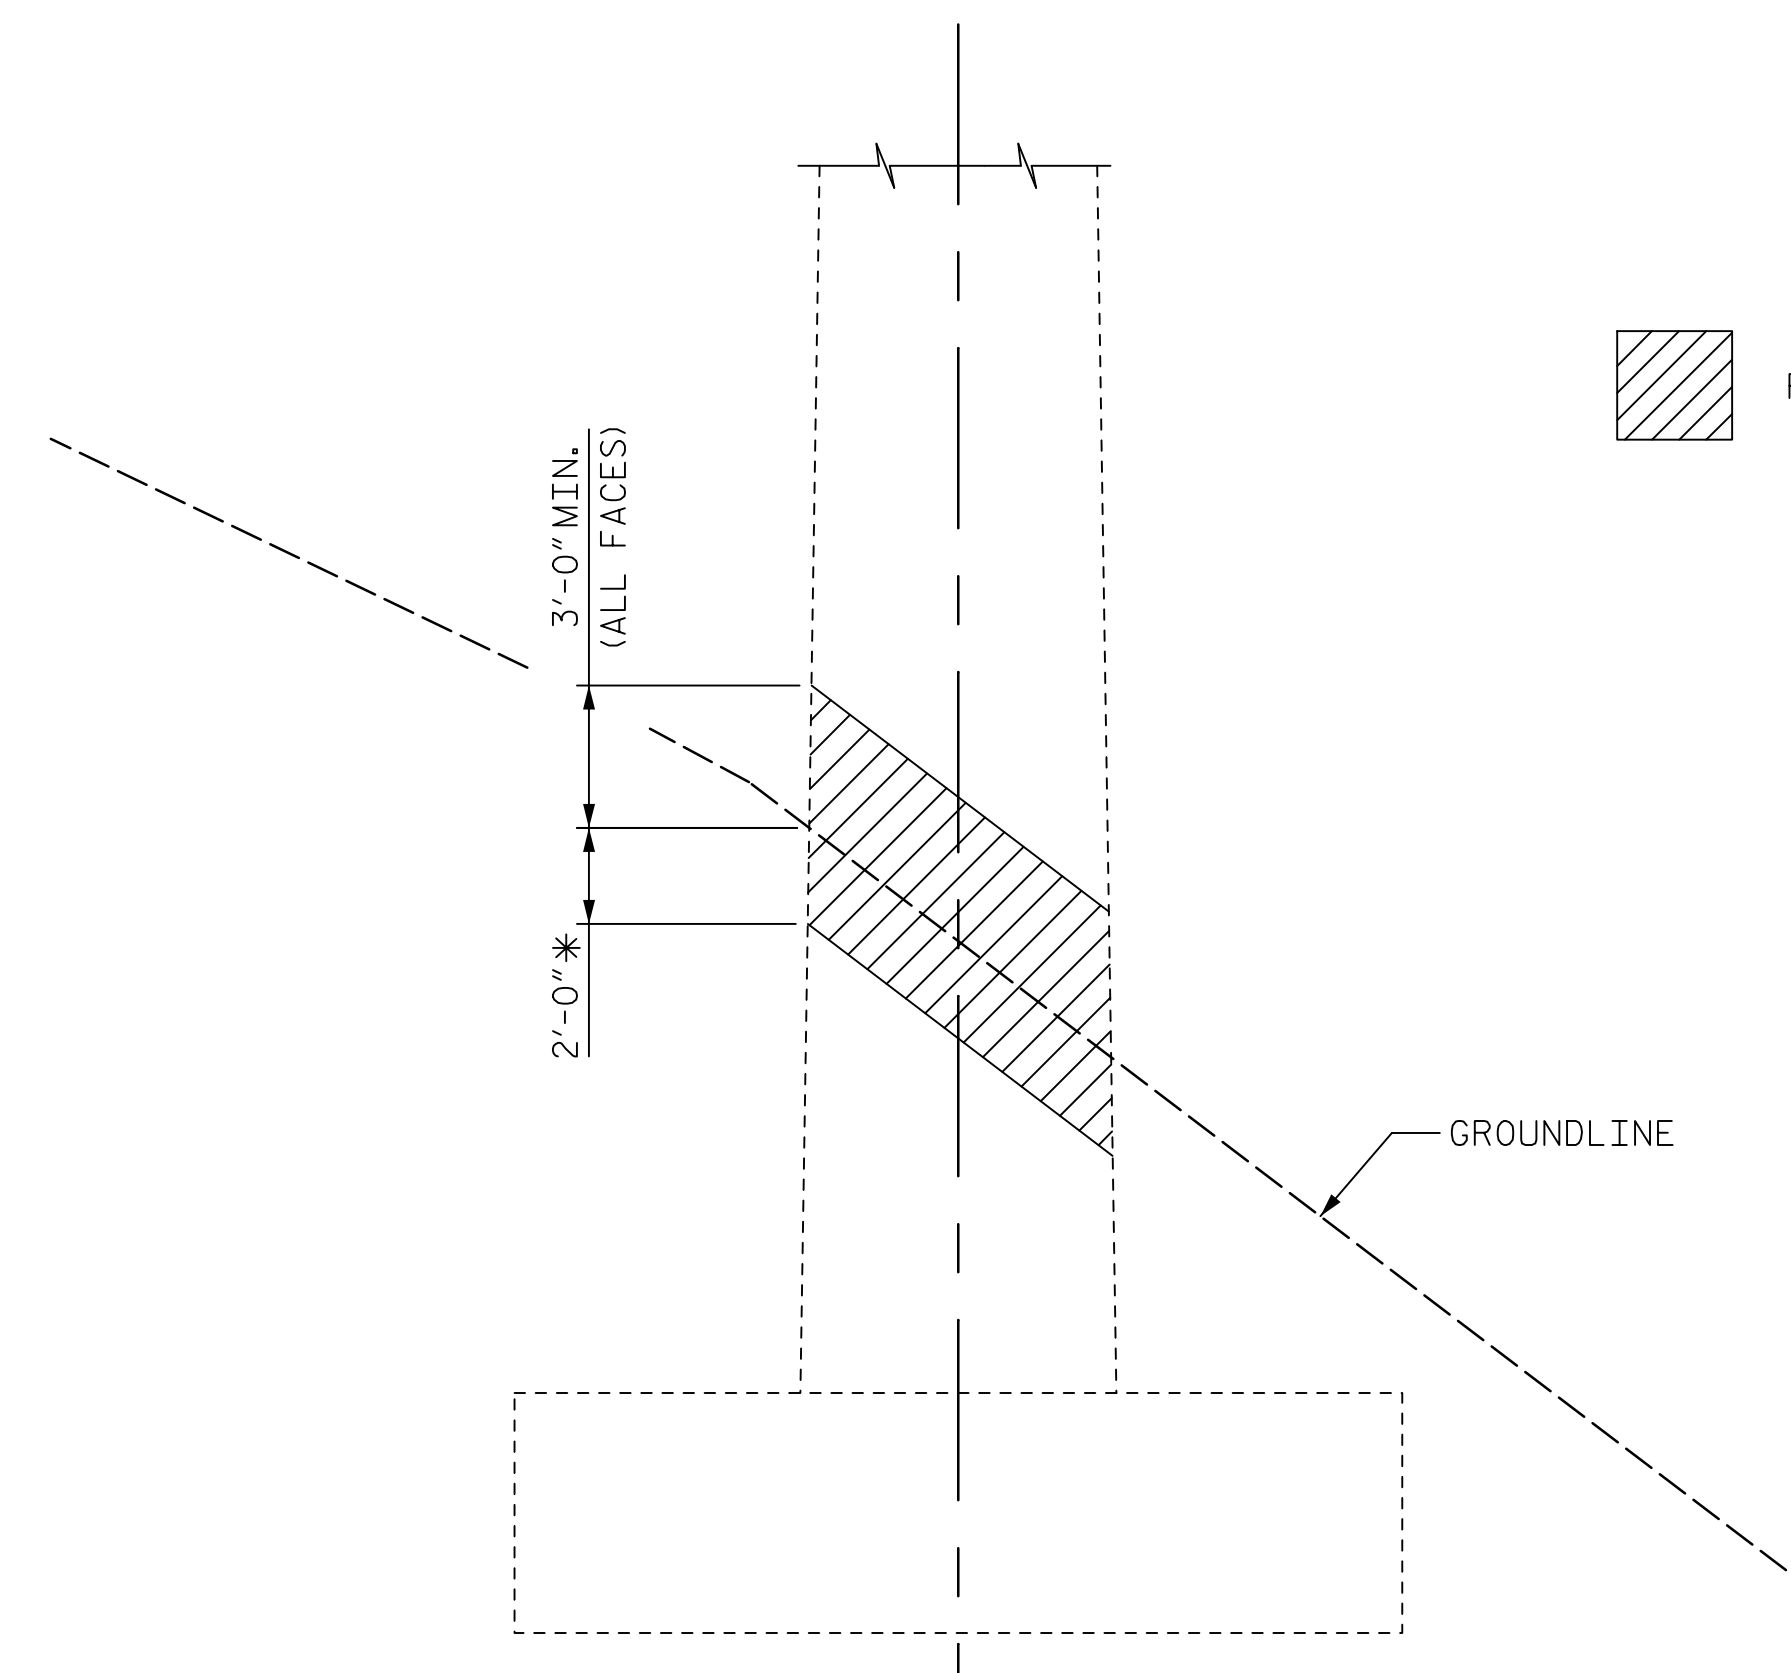

PROFILE

PAINT REPAIR AT BENTS 1 AND 4

PAINT REPAIR AT BENTS 2 AND 3

* OR AS DIRECTED BY THE ENGINEER, 2'-0" MAX

PAINT REPAIR QUANTITIES	
	AREA (SQ. YDS.)
BENT 1	284.2
BENT 2	44.3
BENT 3	42.7
BENT 4	282.6
TOTAL	654.7

NOTES:


FOR CLEANING AND PAINTING OF EXISTING WEATHERING STEEL, SEE SPECIAL PROVISIONS.

EXCAVATION SHALL BE INCIDENTAL TO THE CLEANING AND PAINTING OF EXISTING WEATHERING STEEL PAY ITEM.

CONTRACTOR SHALL REMOVE ALL VEGETATION AND FILTH FROM THE STRUCTURE

PROJECT NO. 15BPR.20
HENDERSON COUNTY
STATION: 35+30.22 -L-

AECOM
AECOM TECHNICAL SERVICES OF NC, INC.
701 CORPORATE CENTER DRIVE, SUITE 475
RALEIGH, NC 27607
(919) 854-6200 www.aecom.com
AECOM License No. F-0342

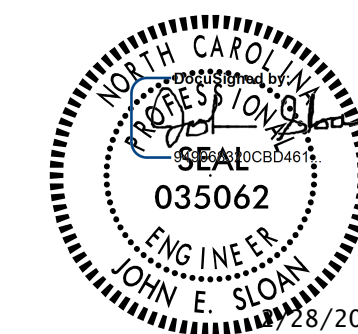

STATE OF NORTH CAROLINA
DEPARTMENT OF TRANSPORTATION
RALEIGH

REHABILITATION

SUBSTRUCTURE REPAIRS

REVISIONS

NO.	BY:	DATE:	NO.	BY:	DATE:
1			3		
2			4		

SHEET NO.

S-129

TOTAL SHEETS
129

DOCUMENT NOT CONSIDERED FINAL UNLESS ALL SIGNATURES COMPLETED

DRAWN BY : H. ROSEMOND	DATE : 01/2019
CHECKED BY : G. COLS	DATE : 01/2019
DESIGNED BY : G. COLS	DATE : 01/2019
DESIGN CHECKED BY : J. SLOAN	DATE : 03/2019

USER: Hersh Rosemond
DGN: R:\Structures\04 Drawings\01_243_15BPR.20_SMU_SFR15.dgn