

04-SEP-2018 08:31 S:\Contracts\Special Details\Joverton\Standard Drawings\Division 8\862D01 Impact Attenuator Sheets 1 and 2.dgn Joverton AT USD-292595

STATE OF NORTH CAROLINA DEPT. OF TRANSPORTATION DIVISION OF HIGHWAYS RALEIGH, N.C.


ROADWAY DETAIL DRAWING FOR GUARDRAIL PLACEMENT

SHEET 1 OF 11 862D01



STATE OF NORTH CAROLINA DEPT. OF TRANSPORTATION DIVISION OF HIGHWAYS RALEIGH, N.C.

ROADWAY DETAIL DRAWING FOR GUARDRAIL PLACEMENT

SHEET 1 OF 11 862D01

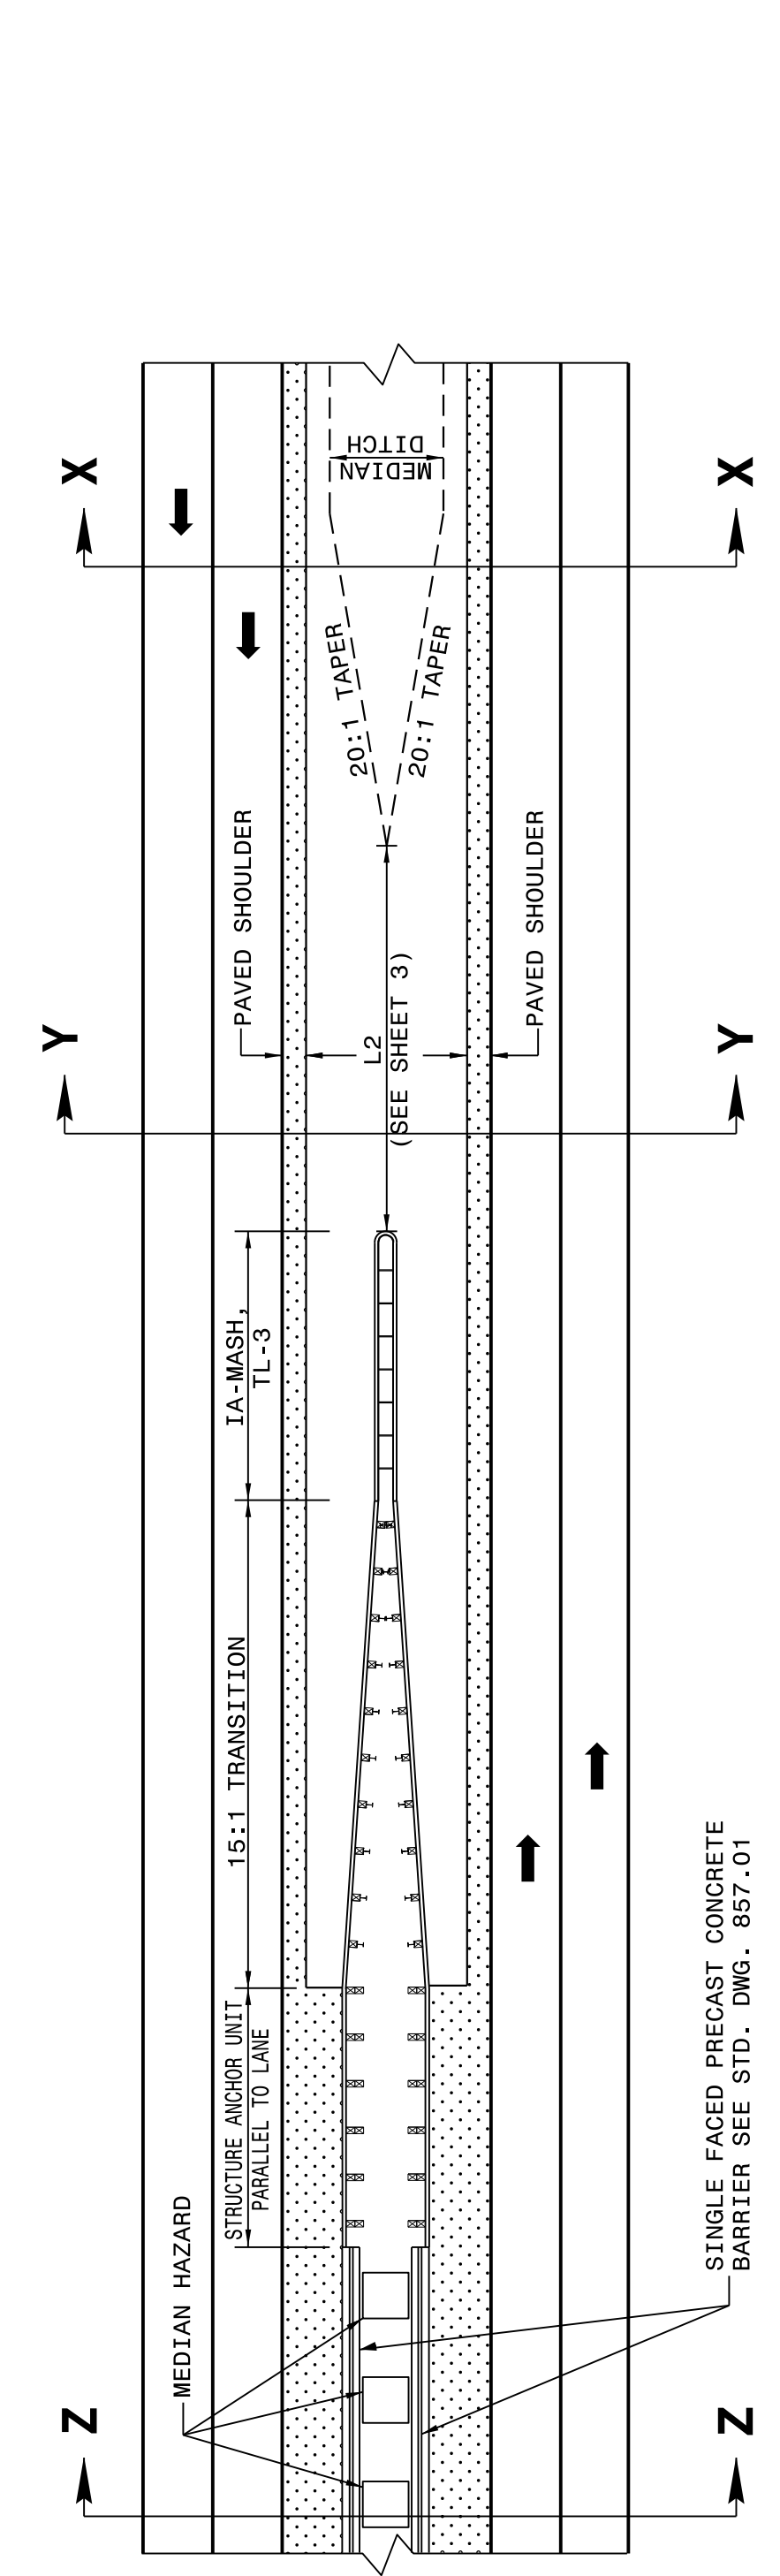

SINGLE FACED PRECAST CONCRETE BARRIER SEE STD. DWG. 857.01

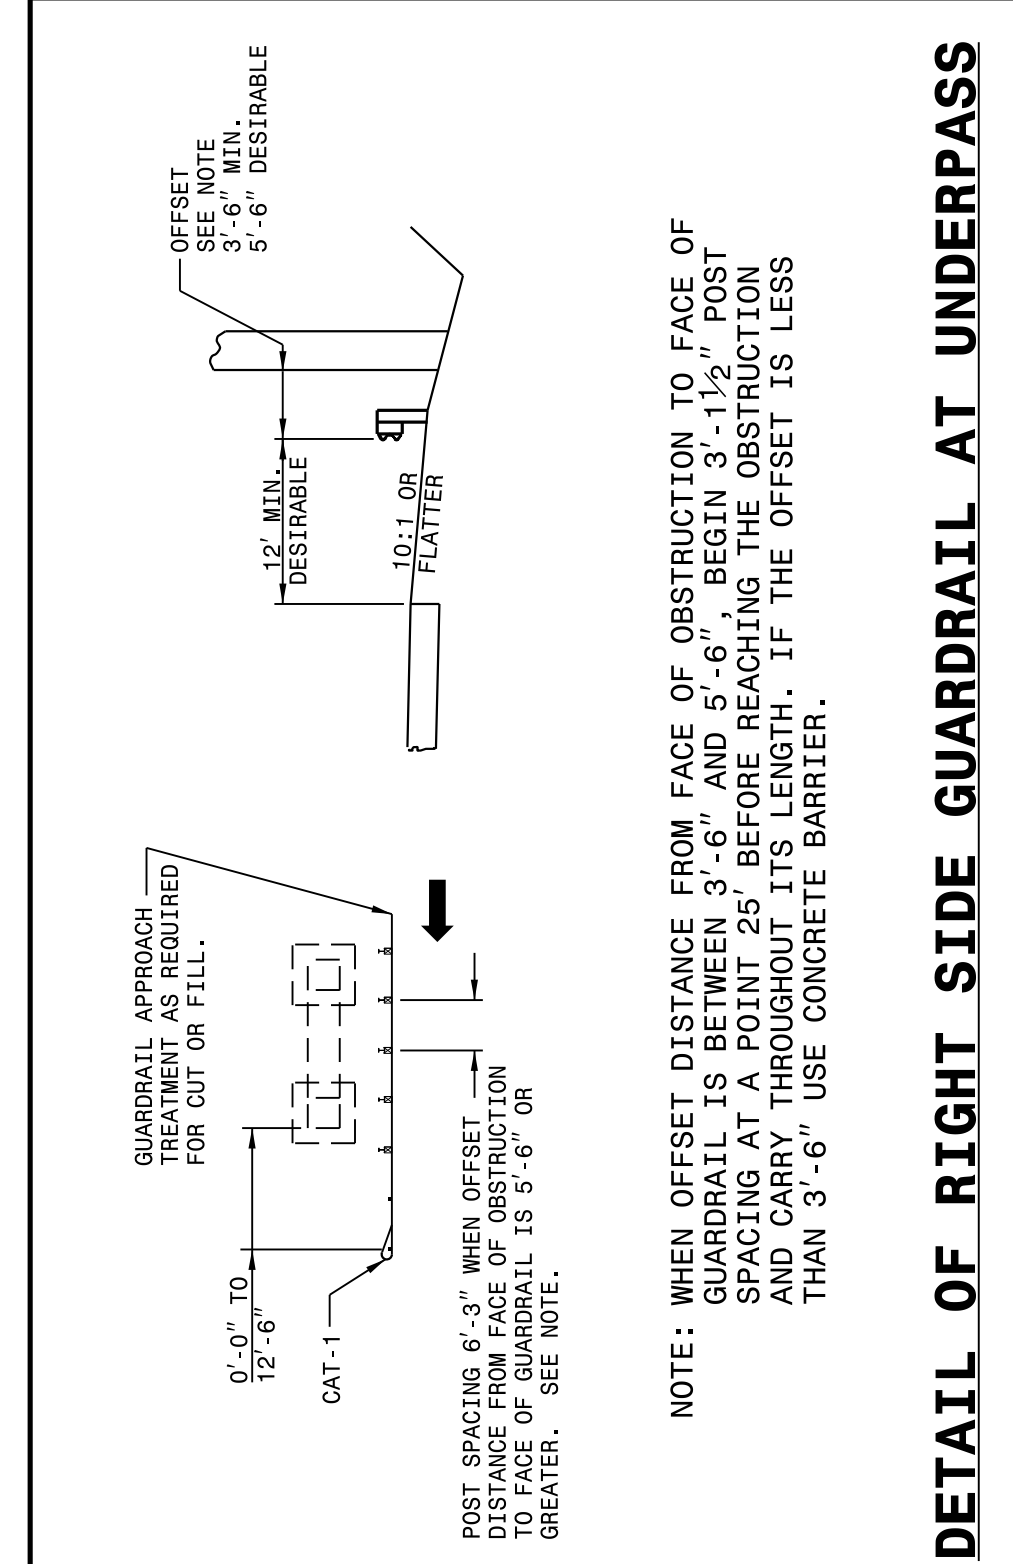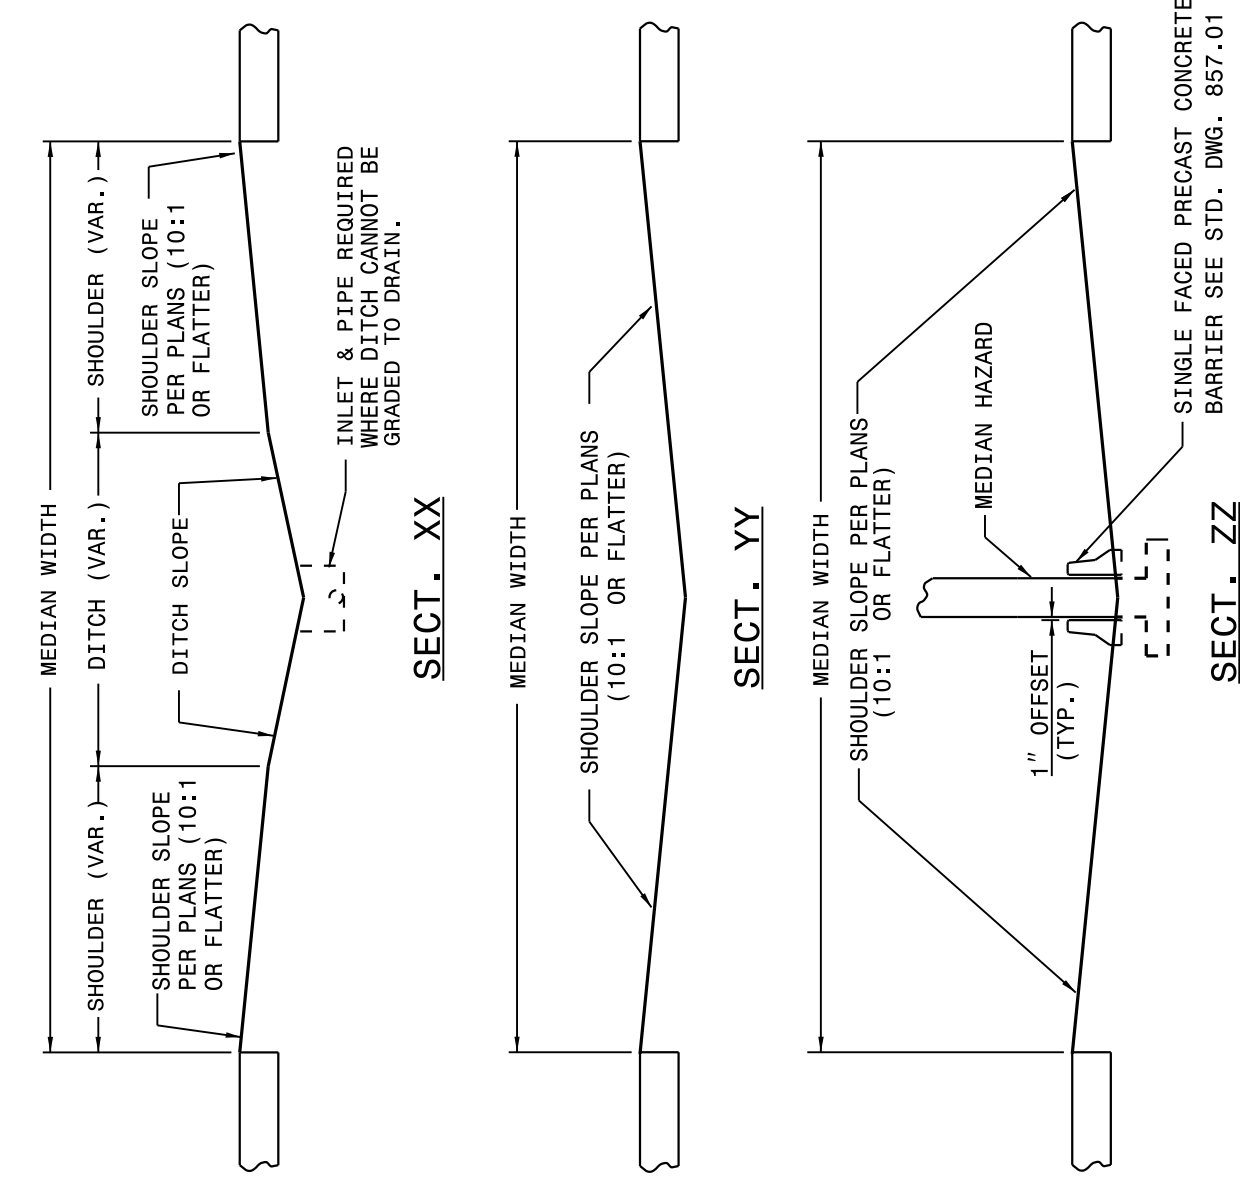

NOTE: WHEN OFFSET DISTANCE FROM FACE OF OBSTRUCTION TO FACE OF GUARDRAIL IS BETWEEN 3'-6" AND 5'-6", BEGIN 3'-1 1/2" POST SPACING AT A POINT 25' BEFORE REACHING THE OBSTRUCTION AND CARRY THROUGHOUT ITS LENGTH. IF THE OFFSET IS LESS THAN 3'-6" USE CONCRETE BARRIER.

DETAIL OF RIGHT SIDE GUARDRAIL AT UNDERPASS

SHEET 1 OF 11 862D01

STATE OF NORTH CAROLINA DEPT. OF TRANSPORTATION DIVISION OF HIGHWAYS RALEIGH, N.C.


ROADWAY DETAIL DRAWING FOR GUARDRAIL PLACEMENT

SHEET 2 OF 11 862D01



STATE OF NORTH CAROLINA DEPT. OF TRANSPORTATION DIVISION OF HIGHWAYS RALEIGH, N.C.

ROADWAY DETAIL DRAWING FOR GUARDRAIL PLACEMENT

SHEET 2 OF 11 862D01

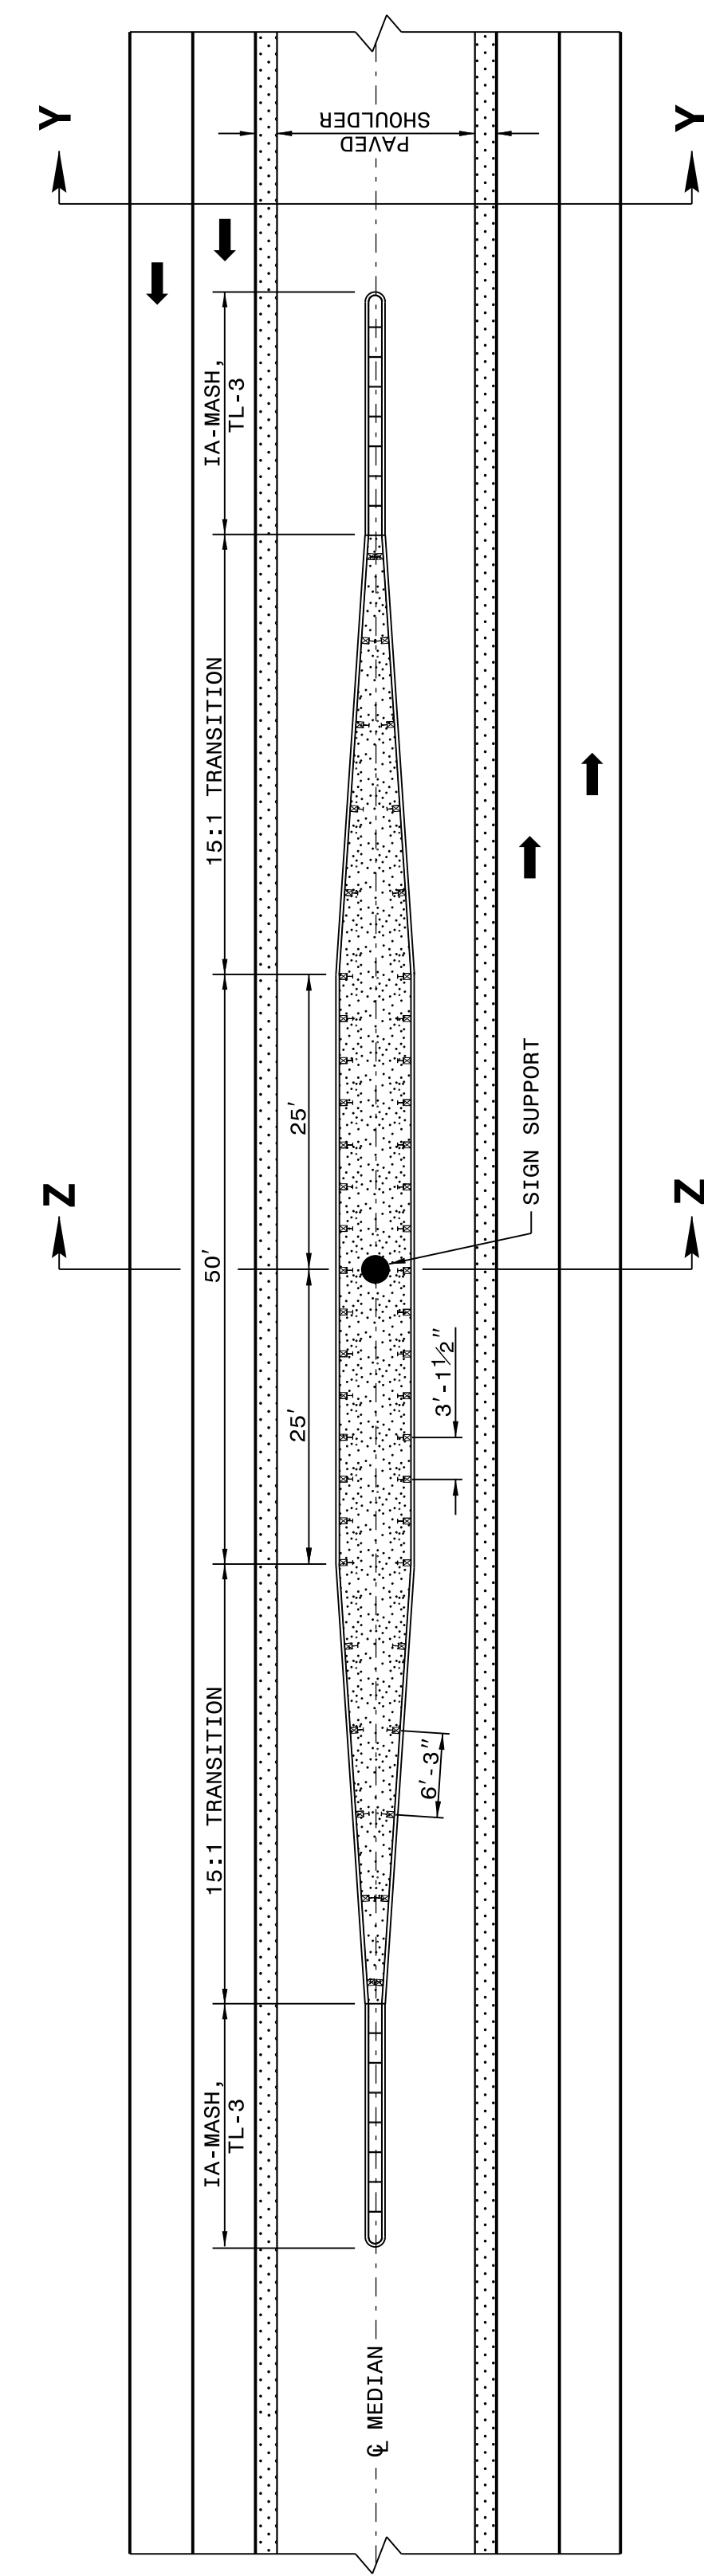


NOTE SPECIAL LAYER OF PAVEMENT USE 3'-1 1/2" POST SPACING ON THE 50' OF GUARDRAIL PARALLEL TO LANES AND 6'-3" POST SPACING ON 15:1 TRANSITION SECTIONS. GRADE MEDIAN IN THE VICINITY OF THE SIGN SUPPORT AS ILLUSTRATED IN THE ROADWAY STANDARD DRAWINGS (STANDARD 862.01 SHEET 1 OF 12).

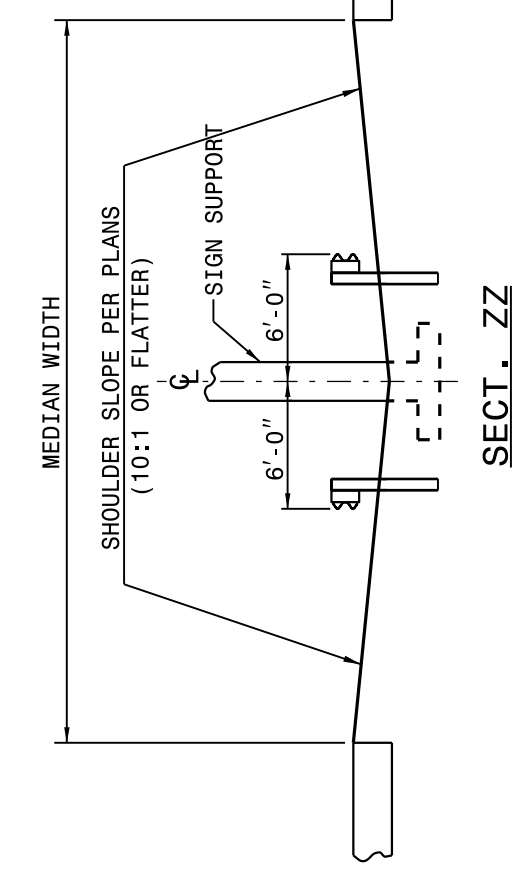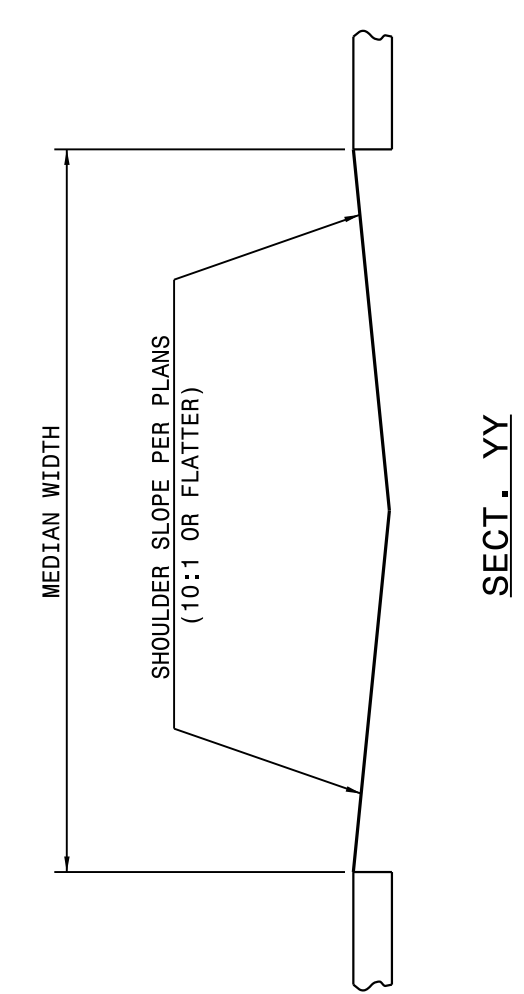

DETAIL OF GUARDRAIL AT MEDIAN SIGN SUPPORT

CONTRACT STANDARDS AND DEVELOPMENT UNIT Office 919-707-6950 FAX 919-250-4119 SEE TITLE BLOCK ORIGINAL BY: J HOWERTON DATE: 08-23-18 MODIFIED BY: DATE: CHECKED BY: DATE: FILE SPEC.: DATE:

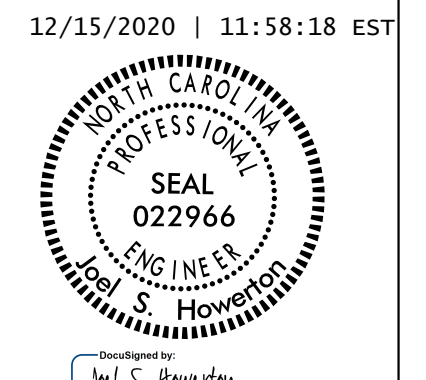

DOCUMENT NOT CONSIDERED FINAL UNLESS ALL SIGNATURES COMPLETED

12/15/2020 | 11:58:18 EST