





8/23/99




PROJ. REFERENCE NO.
W-5600

SHEET NO.
X-50

100 90 80 70 60 50 40 30 20 10 0 10 20 30 40 50 60 70 80 90 100 110 120 130 140 150 160 170 180 190 200

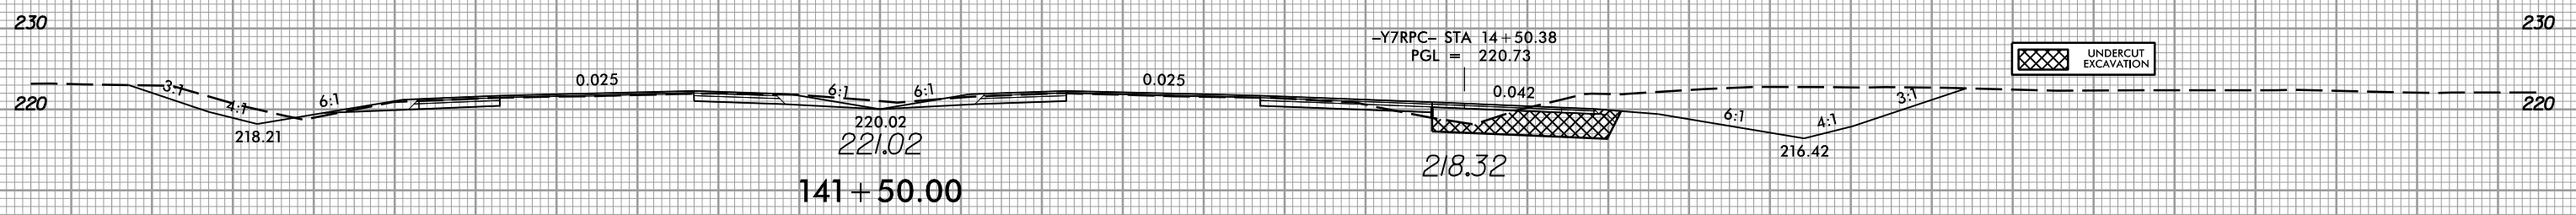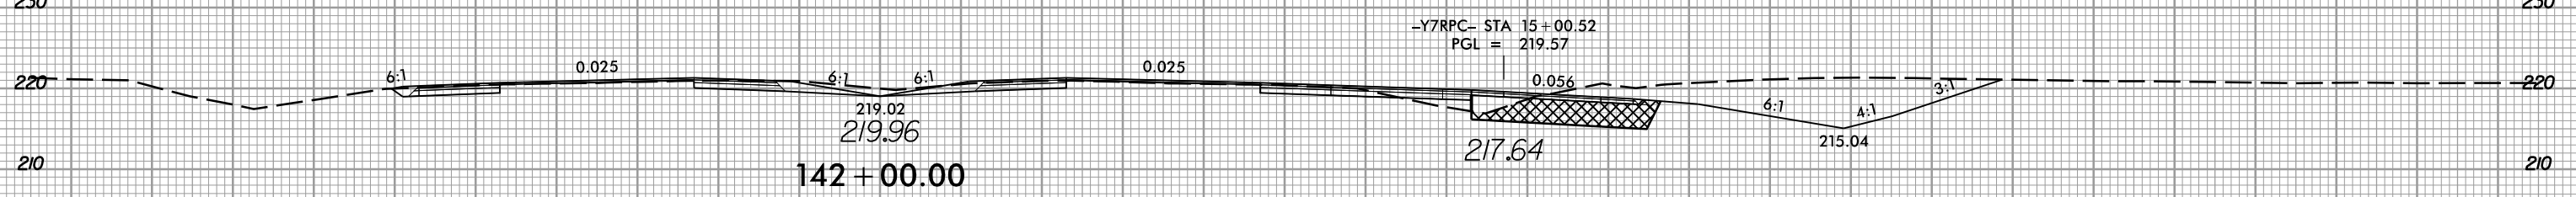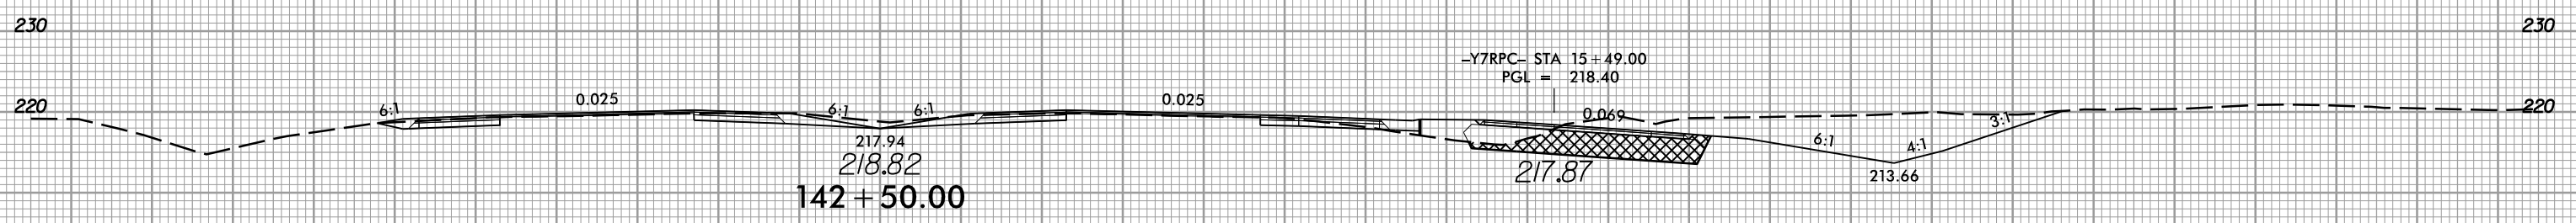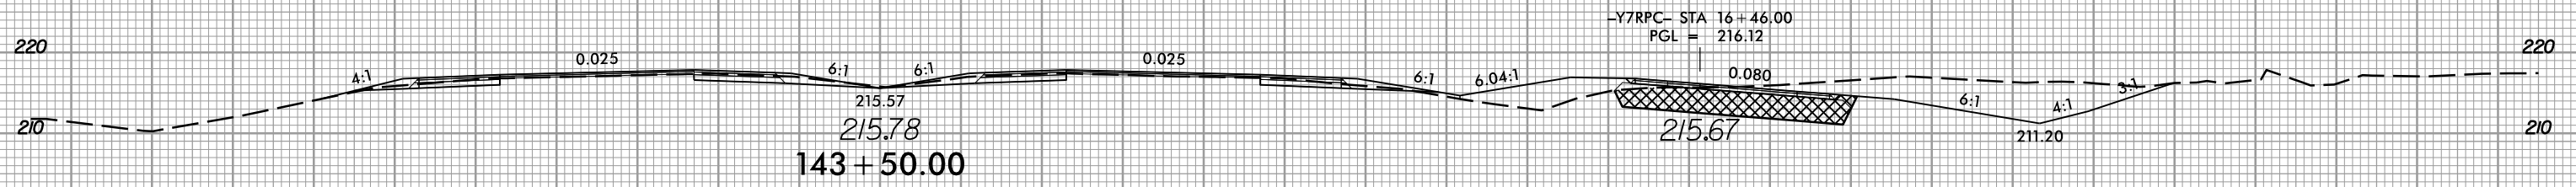

UNDERCUT EXCAVATION

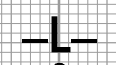

100 90 80 70 60 50 40 30 20 10 0 10 20 30 40 50 60 70 80 90 100 110 120 130 140 150 160 170 180 190 200

12/21/2020
13:53:56
I:\5600_rdy.*p1.L.dgn