

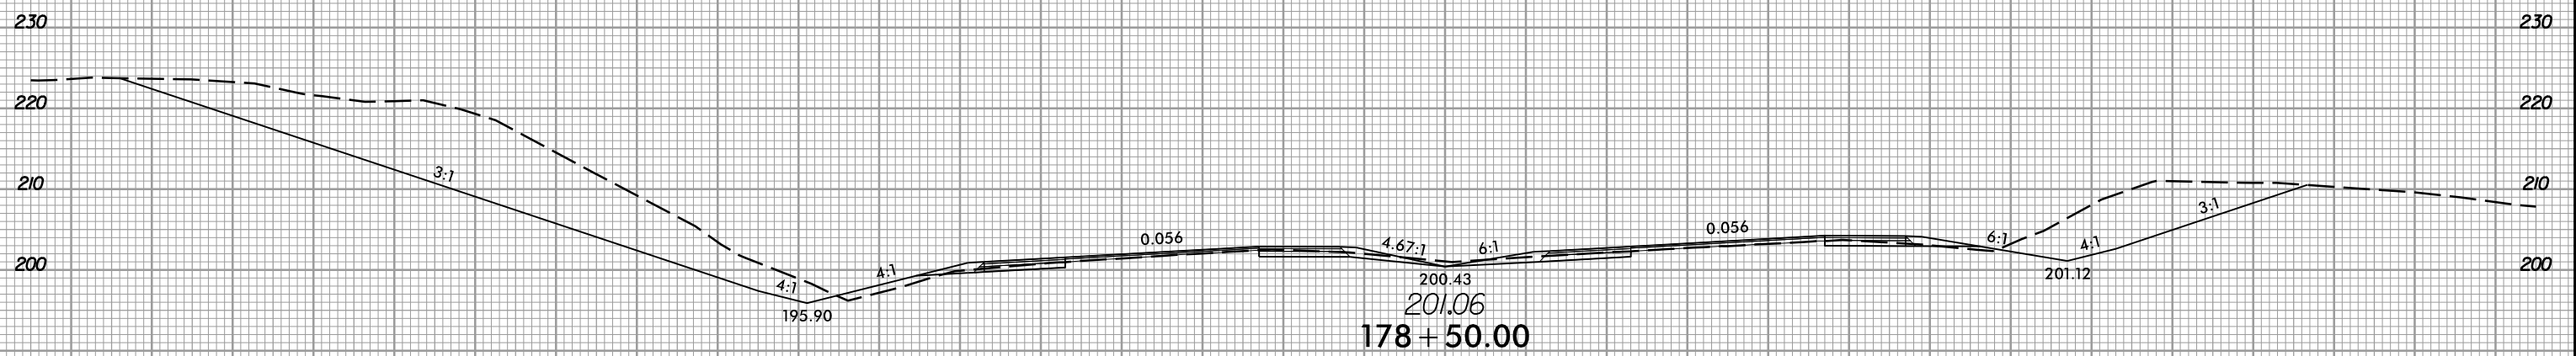


8/23/99

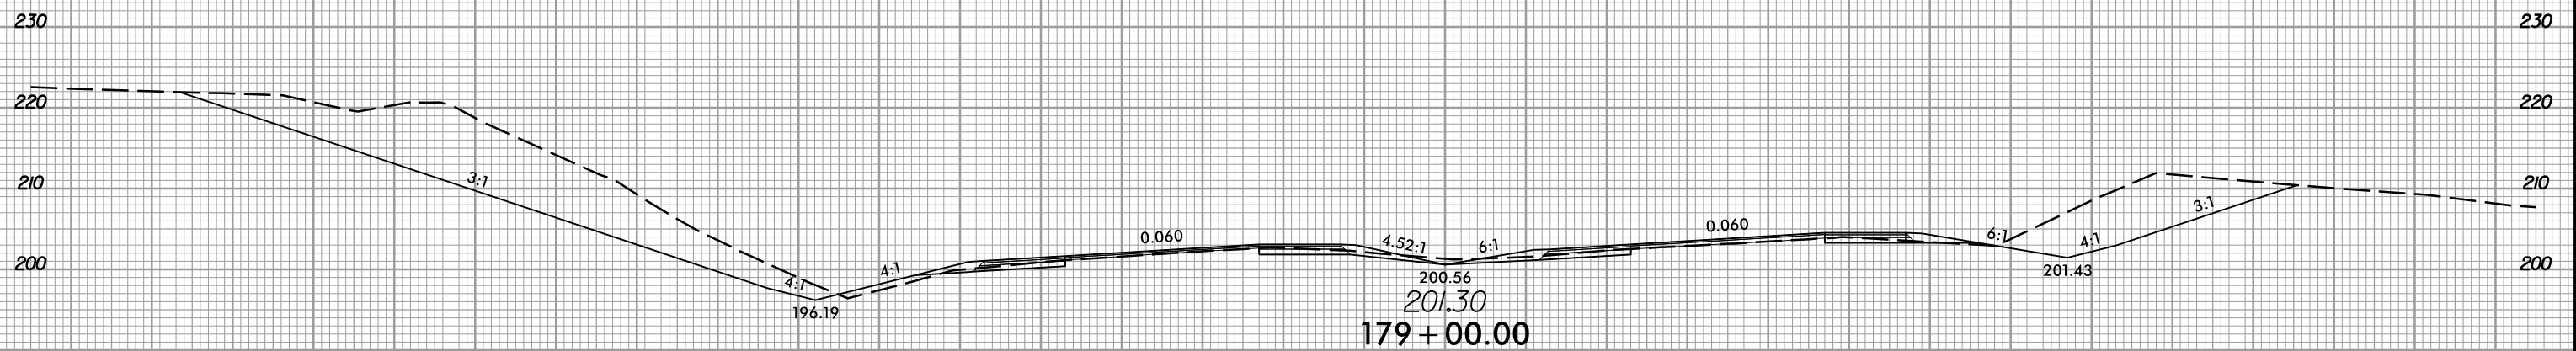

PROJ. REFERENCE NO.	SHEET NO.
W-5600	X-67

170 160 150 140 130 120 110 100 90 80 70 60 50 40 30 20 10 0 10 20 30 40 50 60 70 80 90 100 110 120 130

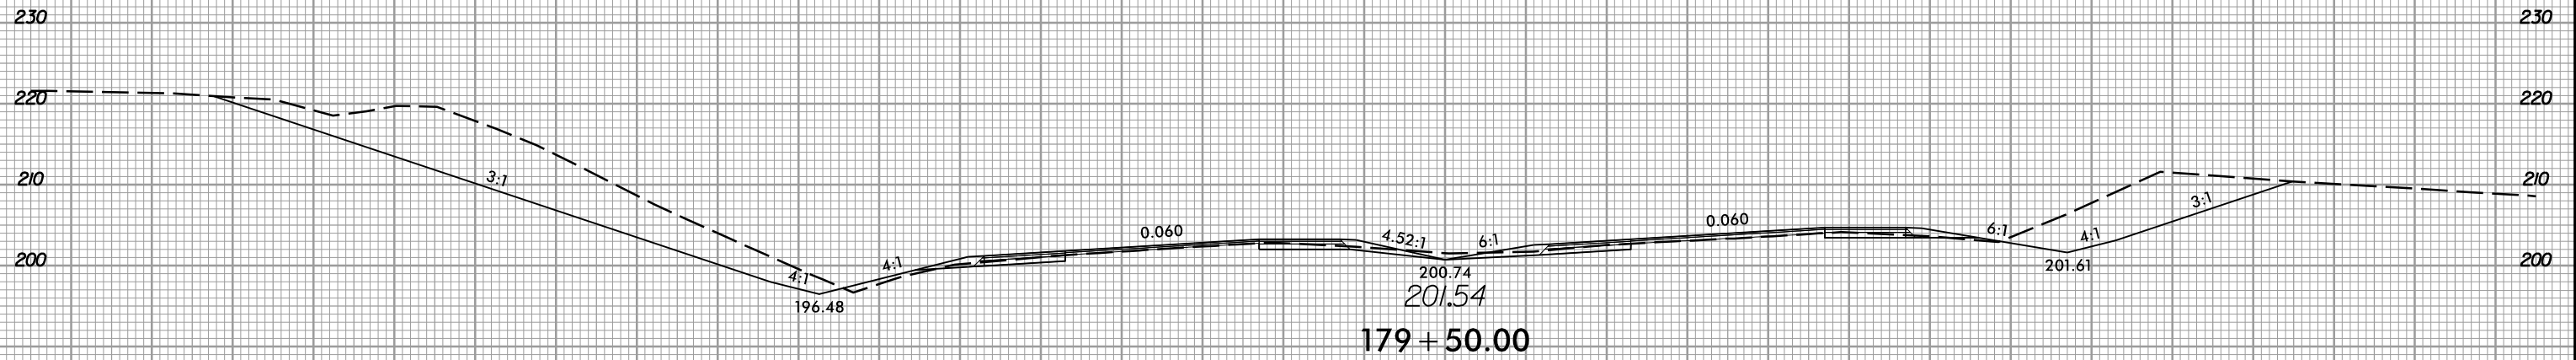

170 160 150 140 130 120 110 100 90 80 70 60 50 40 30 20 10 0 10 20 30 40 50 60 70 80 90 100 110 120 130

12/21/2020 13:53:00 rdy.*p1.L.dgn