



8/23/99



PROJ. REFERENCE NO.
W-5600

SHEET NO.
X-87

70 60 50 40 30 20 10 0 10 20 30 40 50 60 70 80 90 100 110 120 130 140 150 160 170 180 190 200 210 220 230

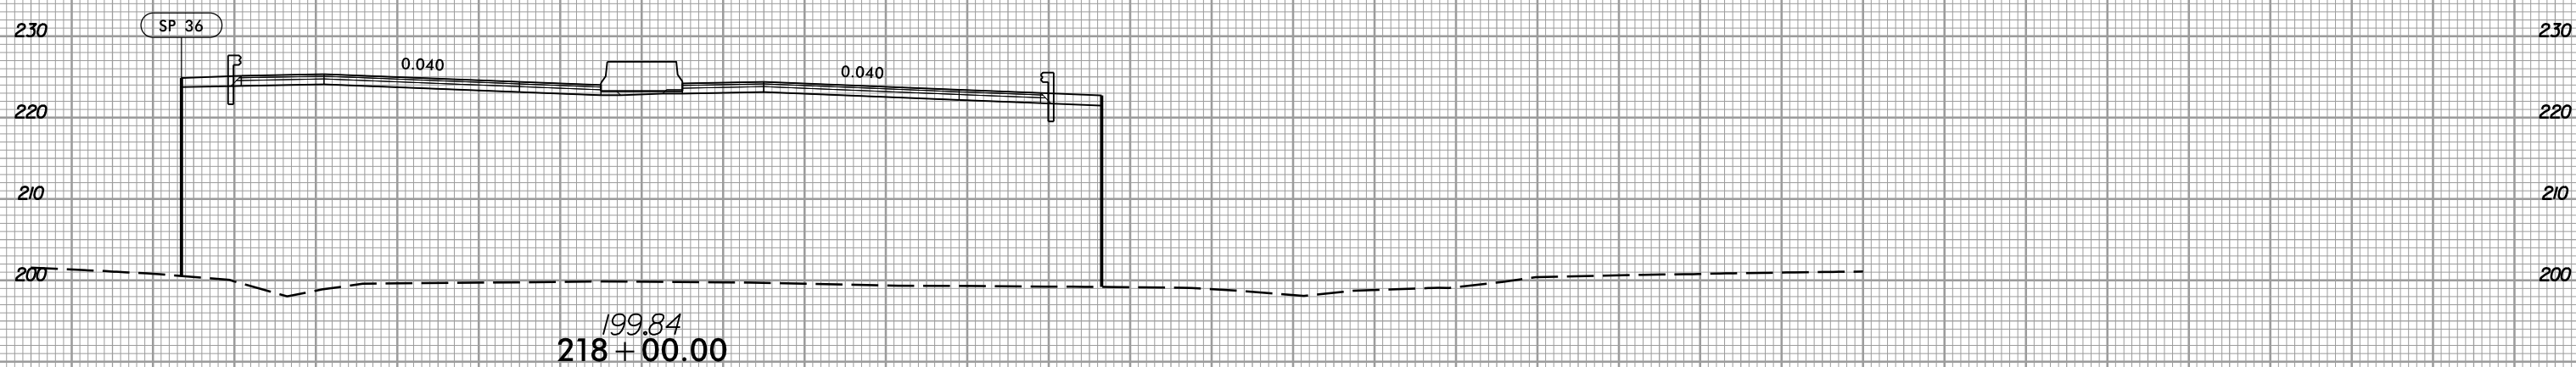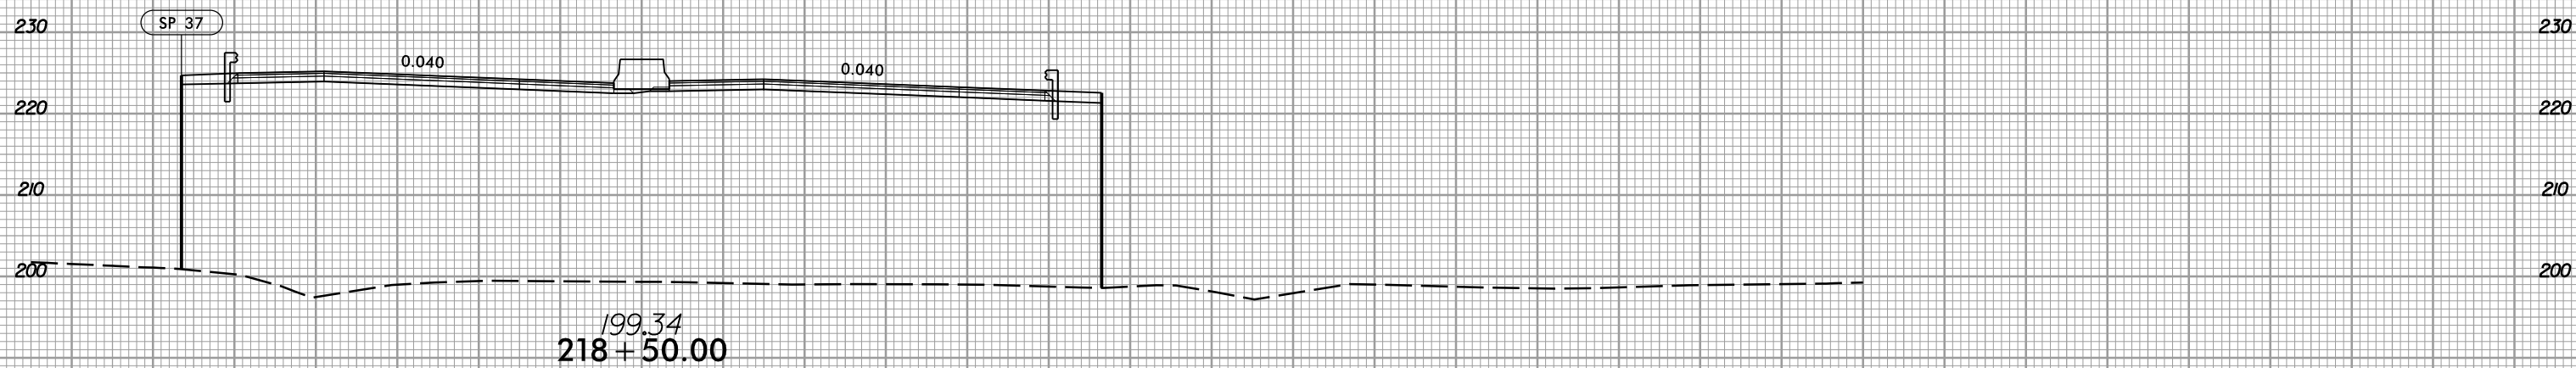

70 60 50 40 30 20 10 0 10 20 30 40 50 60 70 80 90 100 110 120 130 140 150 160 170 180 190 200 210 220 230

12/21/2020
13:53:56
I:\Projects\2020\12\21\2020\12-21-2020_rdy.*p1.L.dgn