


8/23/99




PROJ. REFERENCE NO.  
W-5600

SHEET NO.  
X-138


150 140 130 120 110 100 90 80 70 60 50 40 30 20 10 0 10 20 30 40 50 60 70 80 90 100 110 120 130 140 150

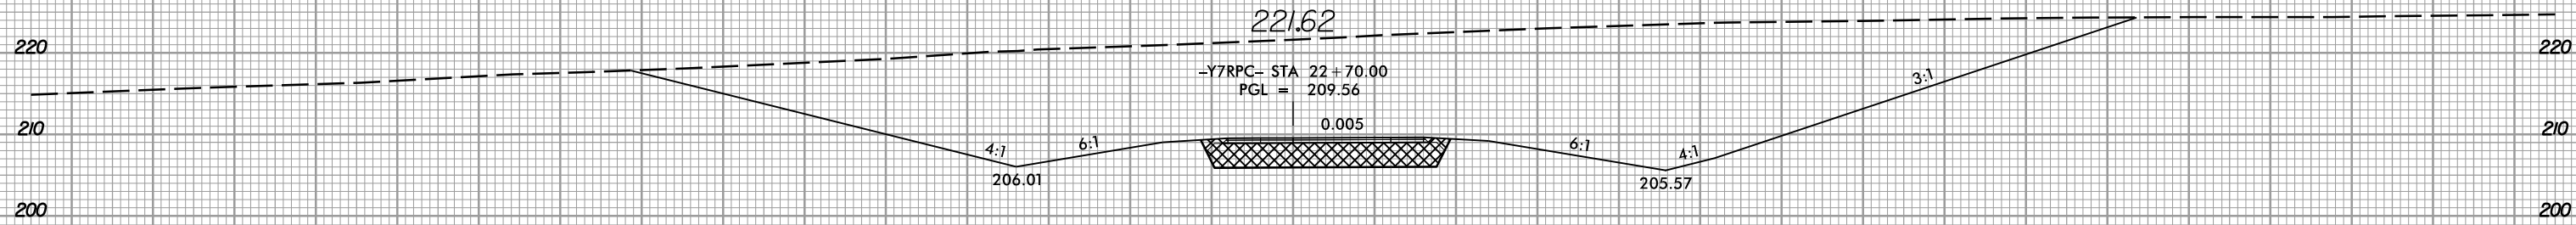


22+70.00

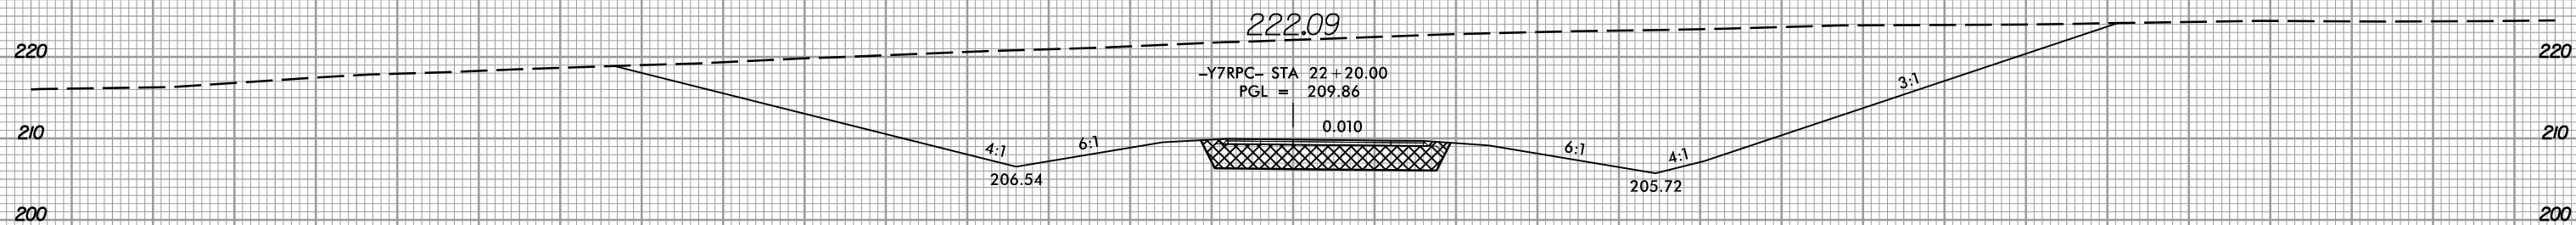

22+20.00

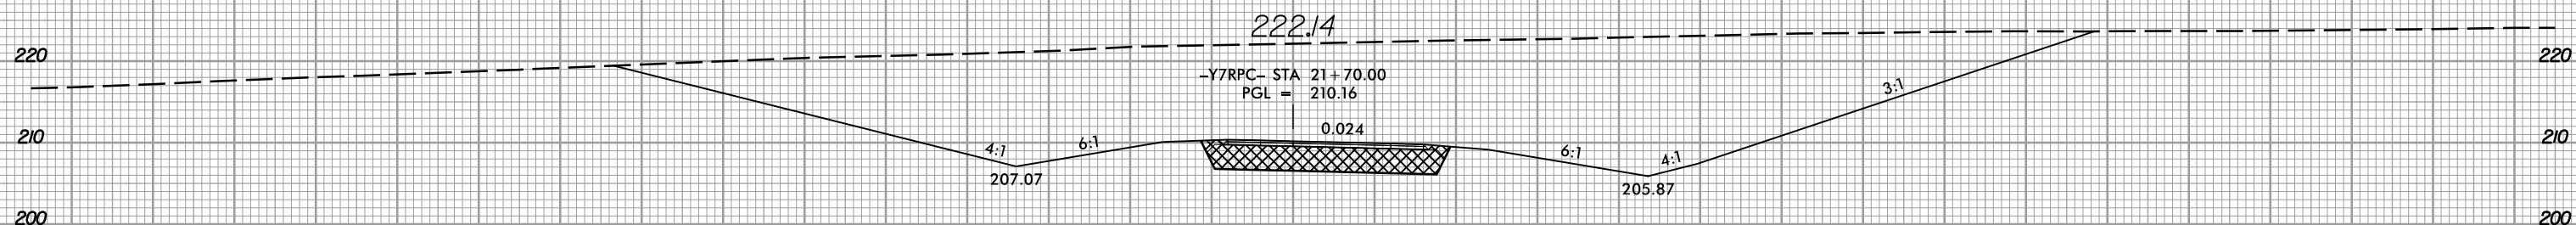

21+70.00

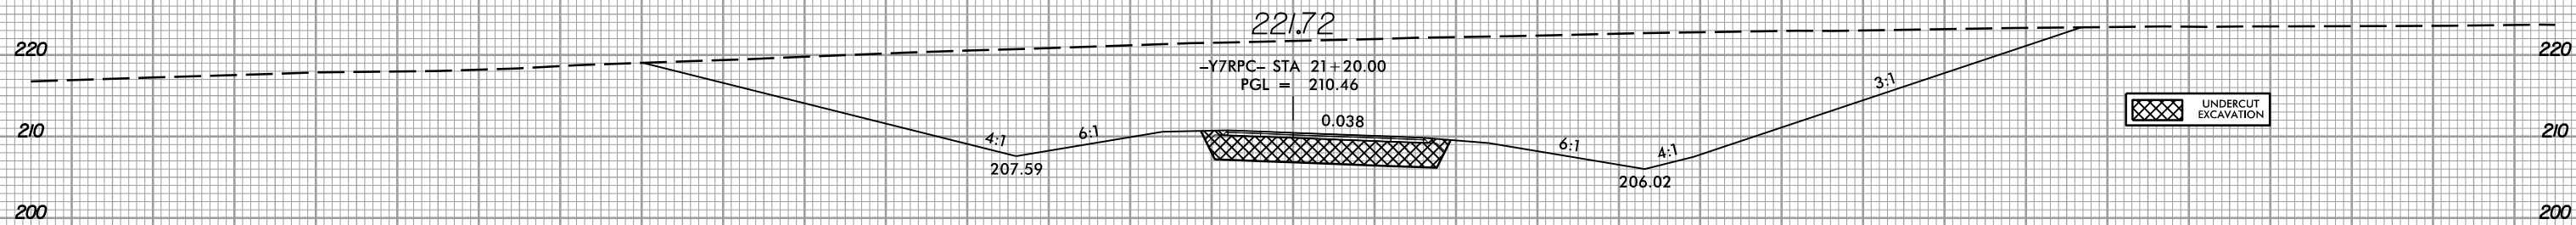

21+20.00

-Y7RPC-



UNDERCUT EXCAVATION

150 140 130 120 110 100 90 80 70 60 50 40 30 20 10 0 10 20 30 40 50 60 70 80 90 100 110 120 130 140 150

12/21/2020 11:55:06 AM T:\S\5600\_rdy.\*p1.Y07-RPC.dgn