

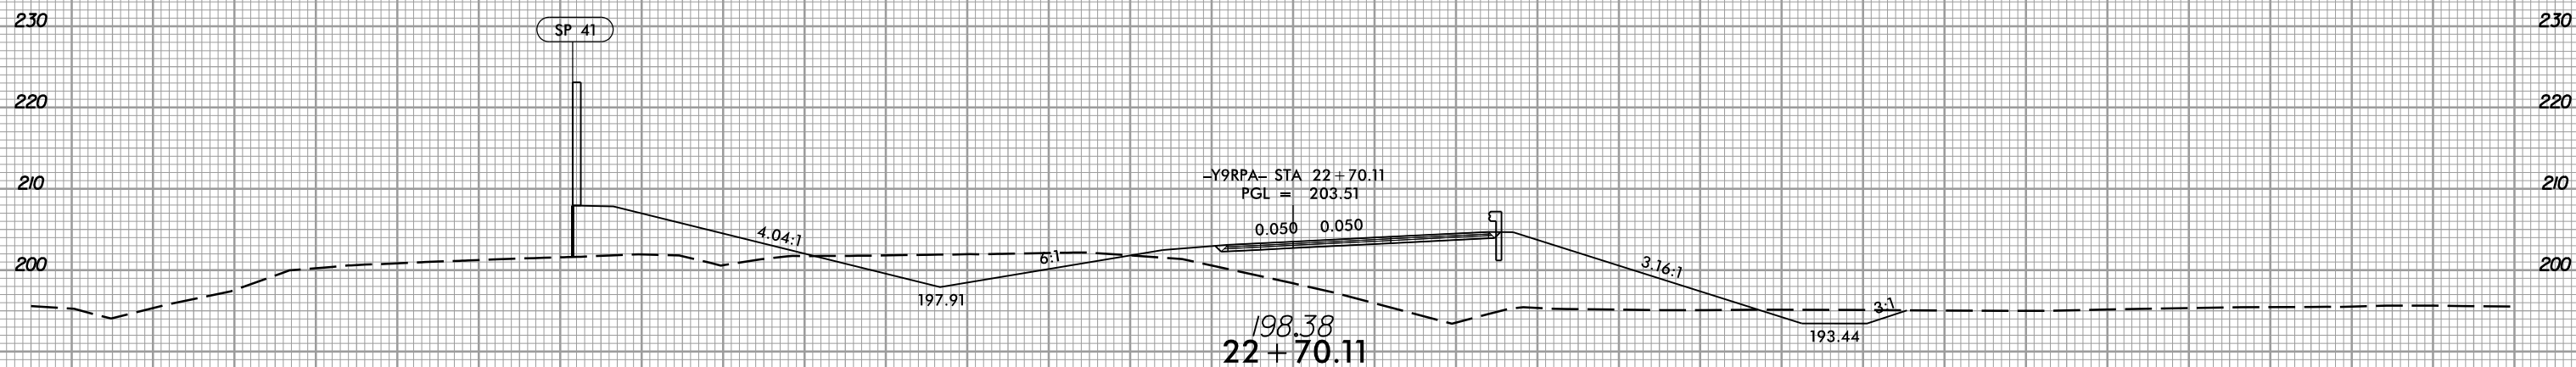


8/23/99

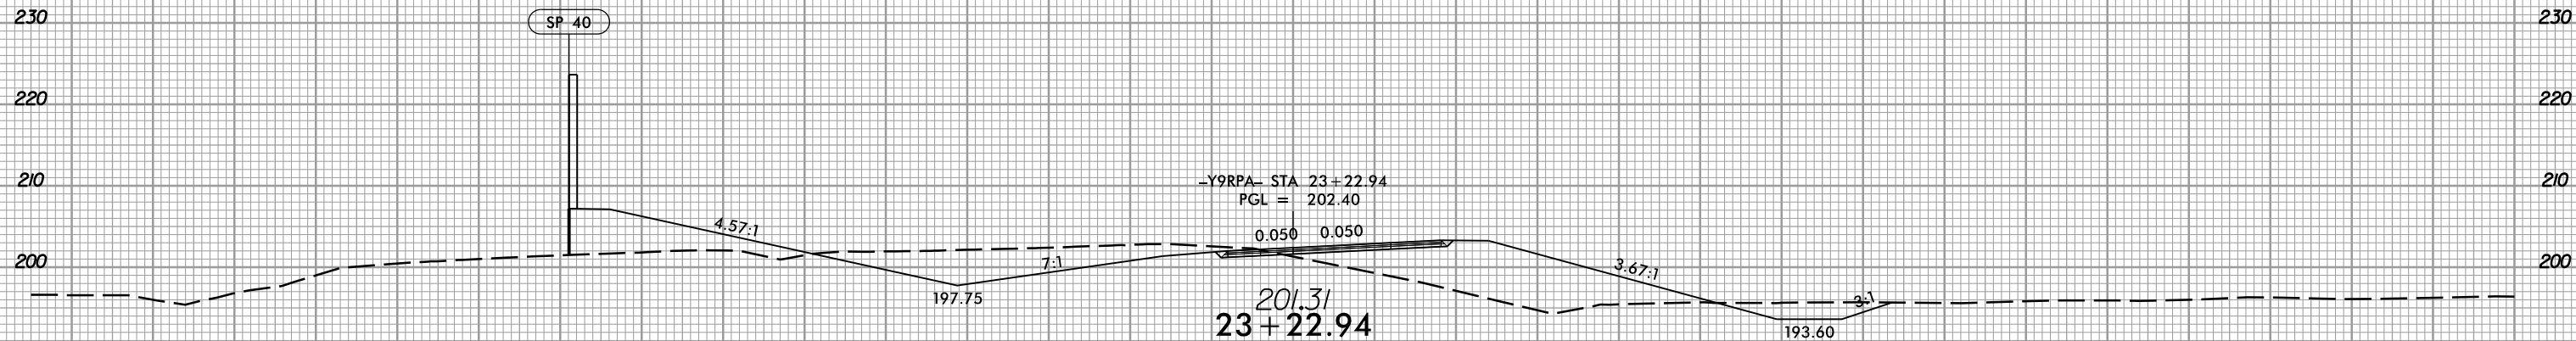

PROJ. REFERENCE NO.	SHEET NO.
W-5600	X-147

150 140 130 120 110 100 90 80 70 60 50 40 30 20 10 0 10 20 30 40 50 60 70 80 90 100 110 120 130 140 150

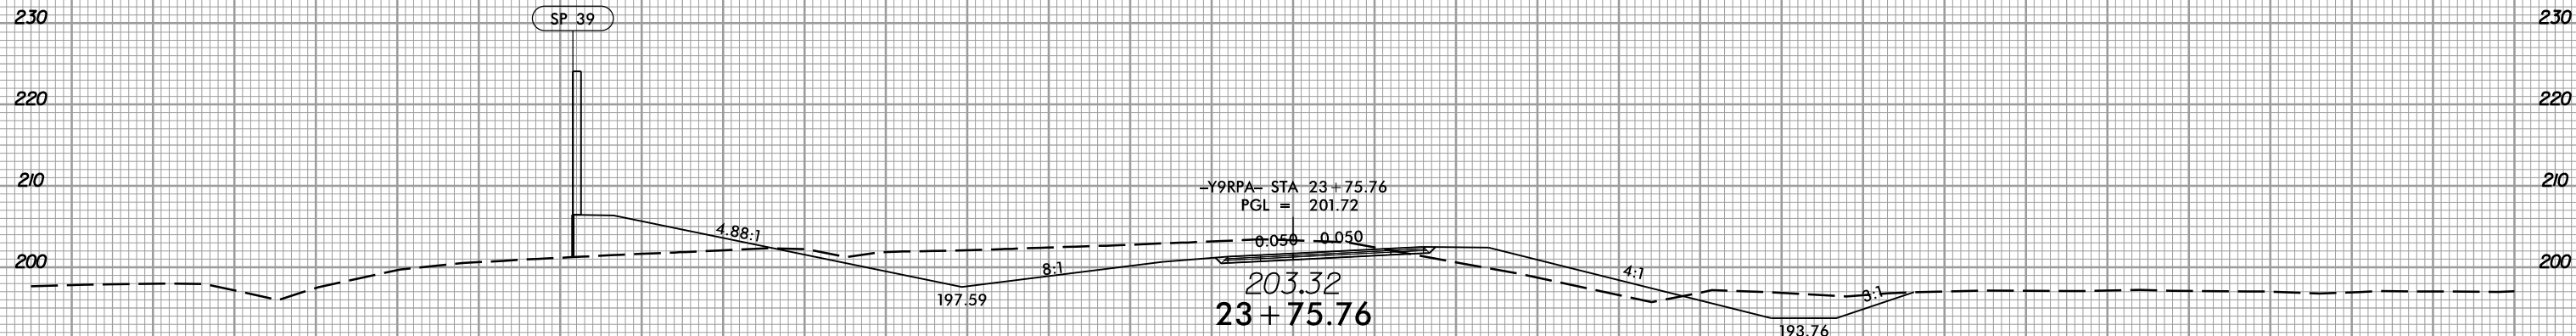

-Y9RPA-

12/21/2020
 I:\S\5600_rdy.*p1.Y09-RPA.dgn