

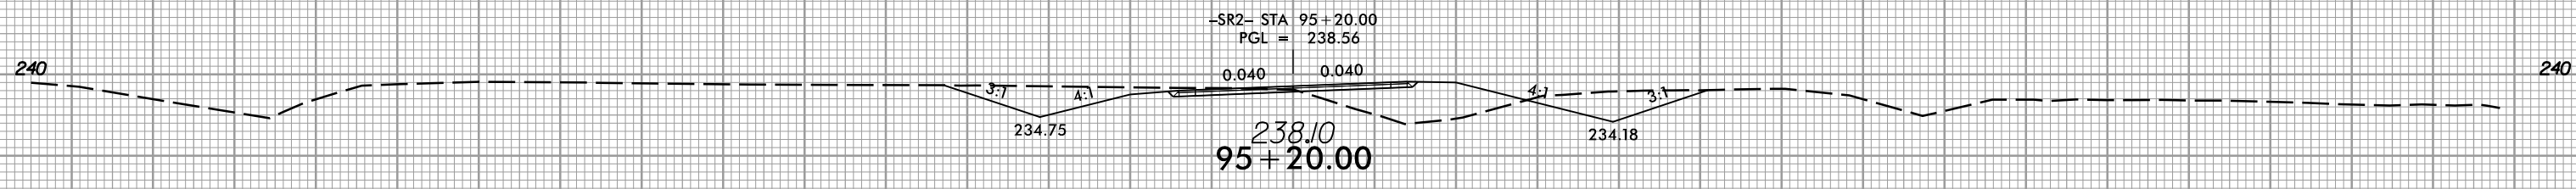
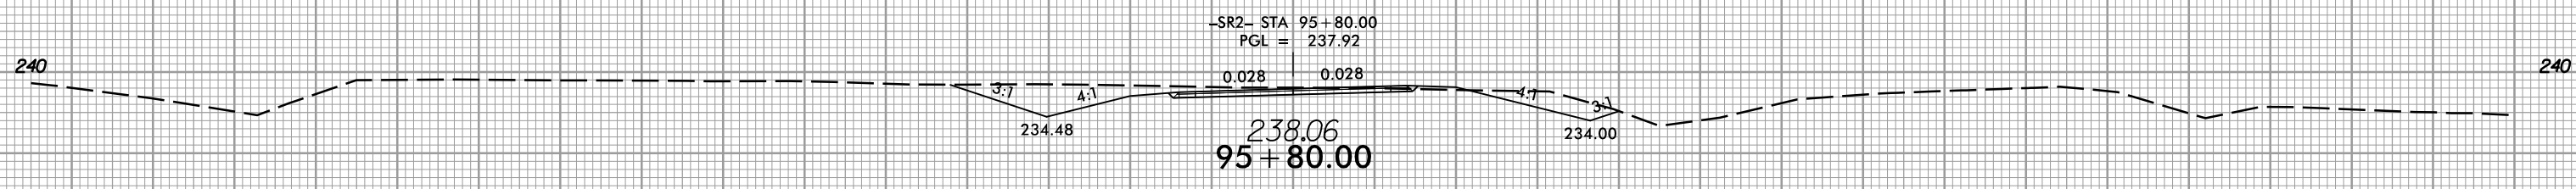
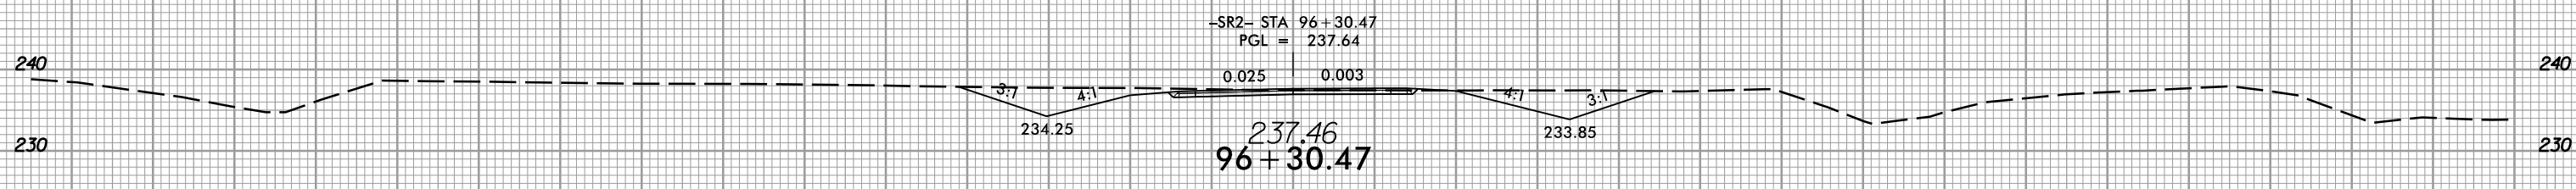


8/23/99

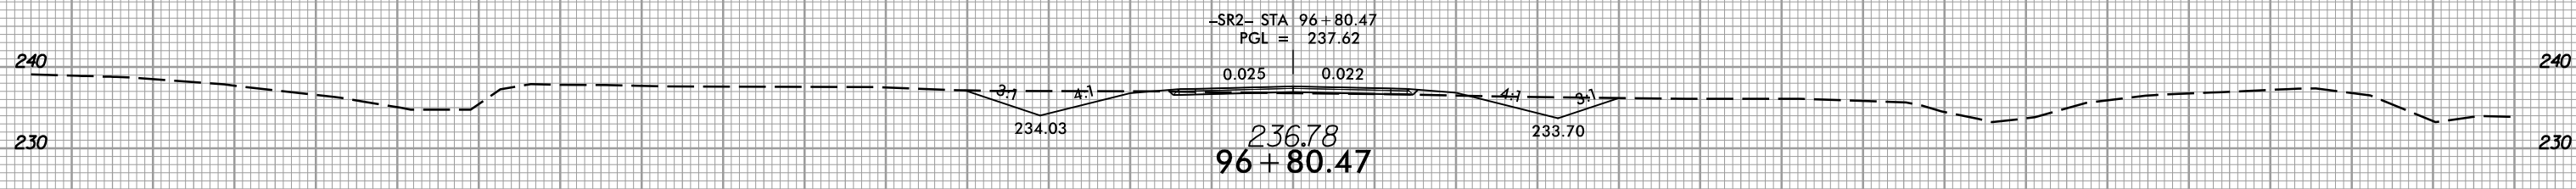

PROJ. REFERENCE NO.	SHEET NO.
W-5600	X-168

150 140 130 120 110 100 90 80 70 60 50 40 30 20 10 0 10 20 30 40 50 60 70 80 90 100 110 120 130 140 150

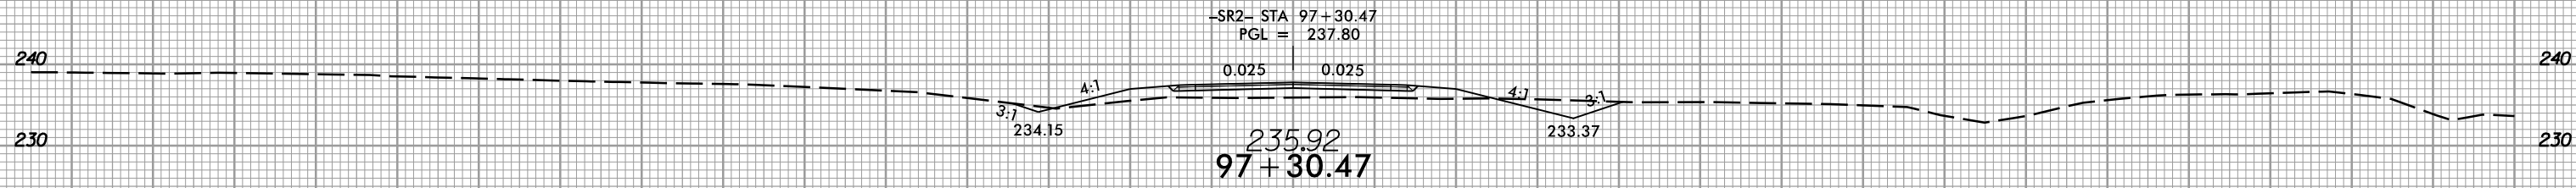

150 140 130 120 110 100 90 80 70 60 50 40 30 20 10 0 10 20 30 40 50 60 70 80 90 100 110 120 130 140 150

-SR2-

12/21/2020
13:53:06
I:\Projects\2020\12\21\2020\13:53:06_rdy.*p1_SR02.dgn