


8/23/99




PROJ. REFERENCE NO.  
W-5600

SHEET NO.  
X-194


150 140 130 120 110 100 90 80 70 60 50 40 30 20 10 0 10 20 30 40 50 60 70 80 90 100 110 120 130 140 150

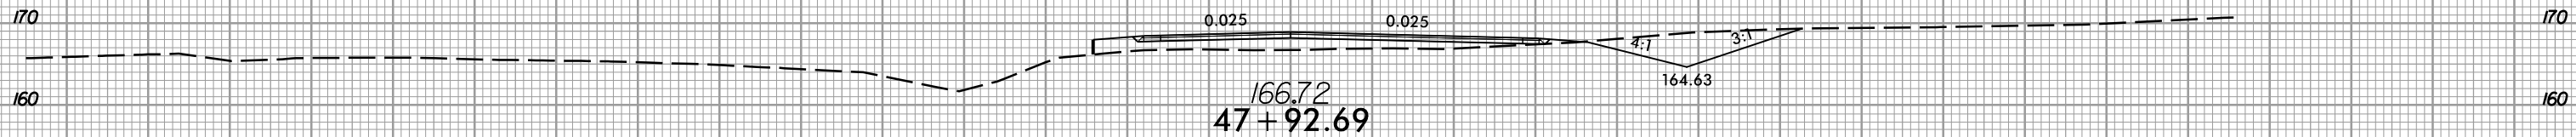


-SR6- STA 47+48.62  
PGL = 169.26

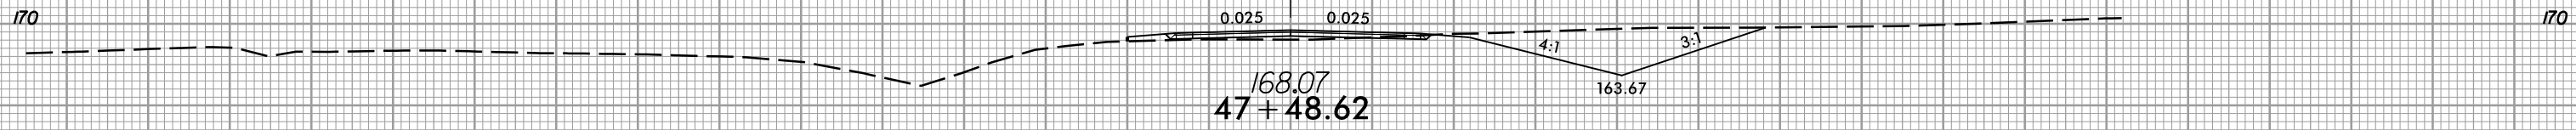


-SR6- STA 46+98.62  
PGL = 170.06

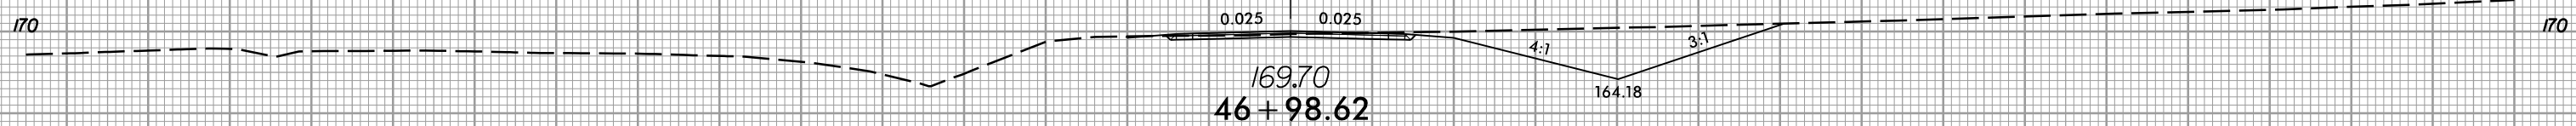


-SR6- STA 46+48.62  
PGL = 171.36

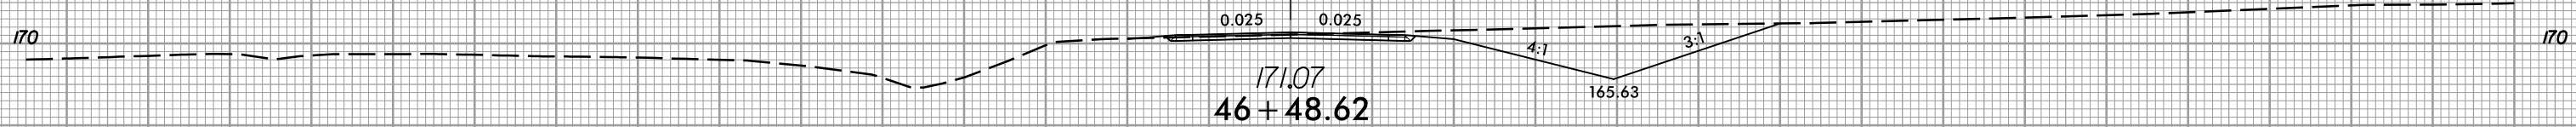

-SR6- STA 45+98.62  
PGL = 172.79

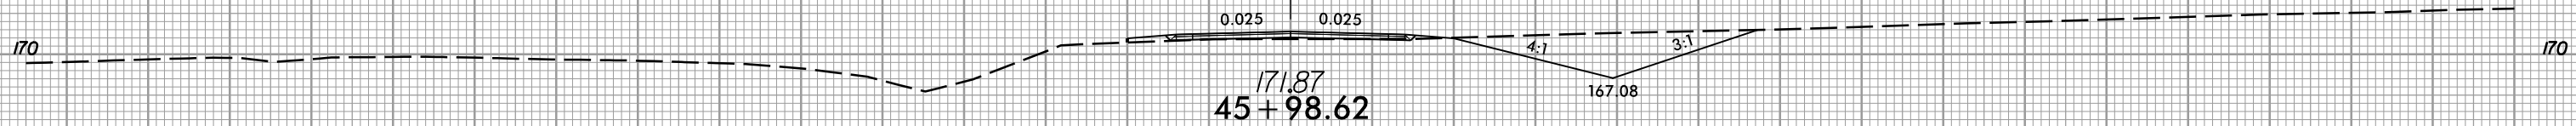

-SR6- STA 45+48.62  
PGL = 173.97

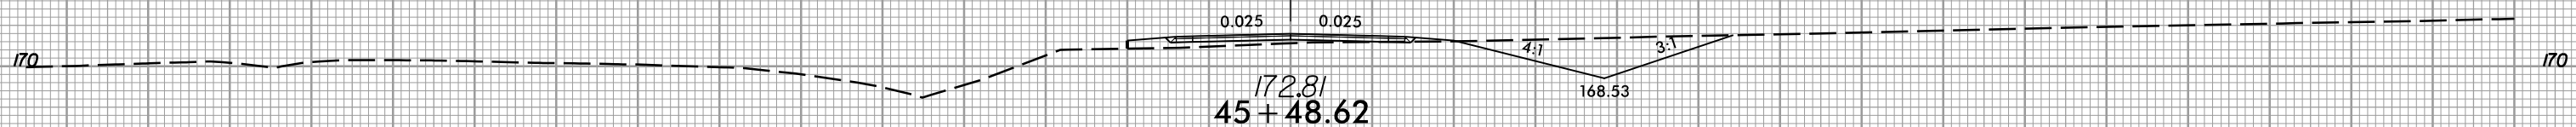

-SR6-

150 140 130 120 110 100 90 80 70 60 50 40 30 20 10 0 10 20 30 40 50 60 70 80 90 100 110 120 130 140 150

12/21/2020 11:58:50 AM I:\Projects\5600\_r\dj...p1\_SR06.dgn