

8/23/99









PROJ. REFERENCE NO.
W-5600

SHEET NO.
X-205

150 140 130 120 110 100 90 80 70 60 50 40 30 20 10 0 10 20 30 40 50 60 70 80 90 100 110 120 130 140 150

FOR -SR7- STA. 40+68.00 TO -SR7- STA. 71+01.25
SEE -L- CROSS SECTIONS (X-100 TO X-111)

-SR7- STA 40+25.00
PGL = 179.27

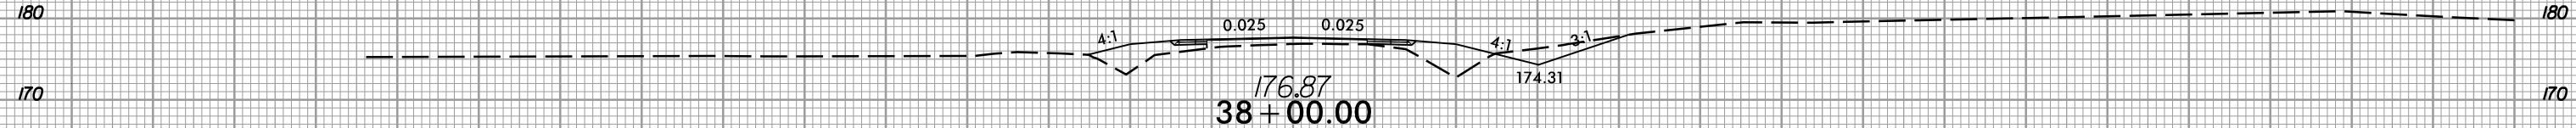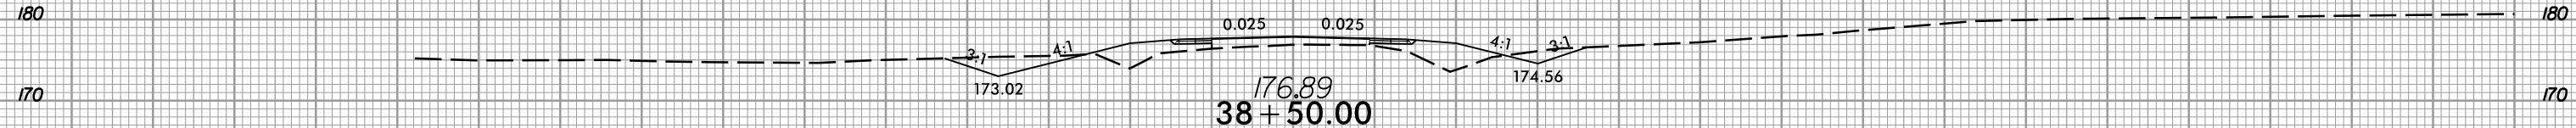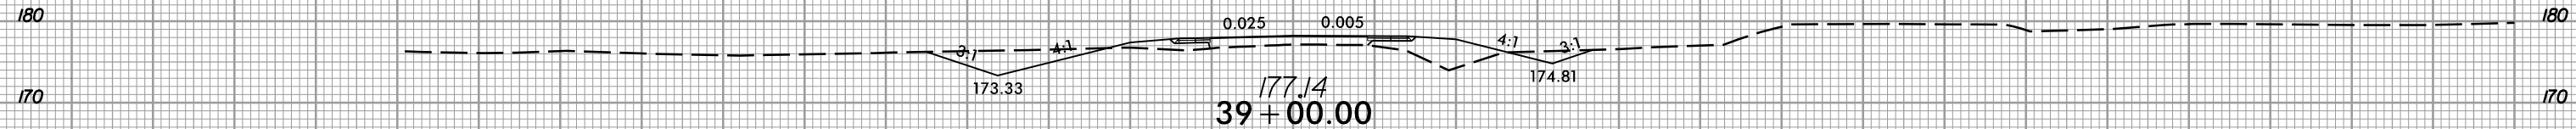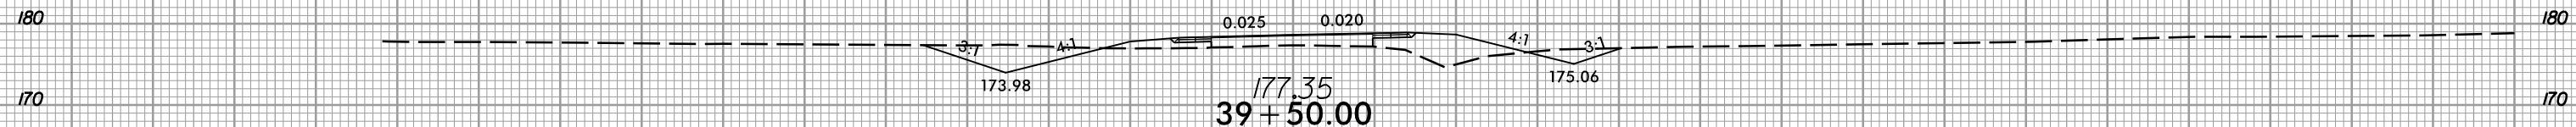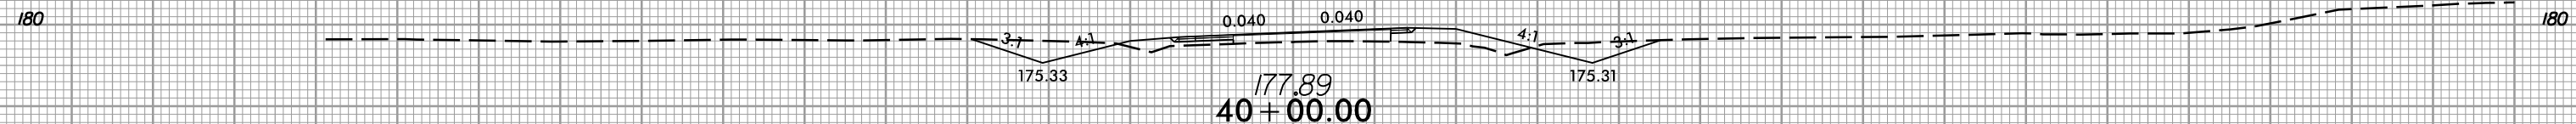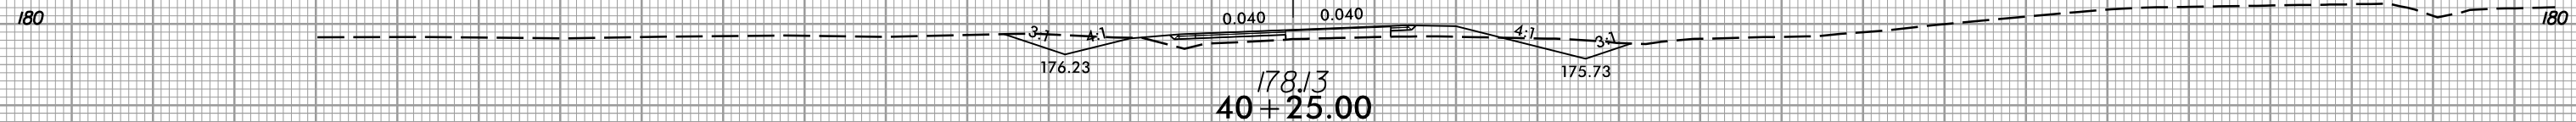

-SR7-

150 140 130 120 110 100 90 80 70 60 50 40 30 20 10 0 10 20 30 40 50 60 70 80 90 100 110 120 130 140 150

12/21/2020 11:53:50 AM r_dj.*p1.SR07.dgn