


8/23/99




PROJ. REFERENCE NO. W-5600	SHEET NO. X-214
-------------------------------	--------------------


150 140 130 120 110 100 90 80 70 60 50 40 30 20 10 0 10 20 30 40 50 60 70 80 90 100 110 120 130 140 150

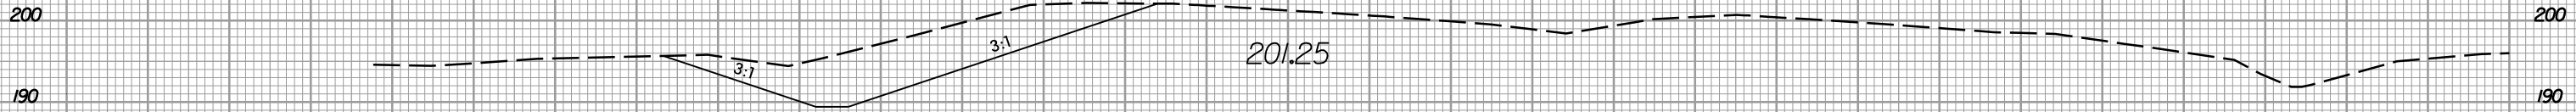


16 + 00.00

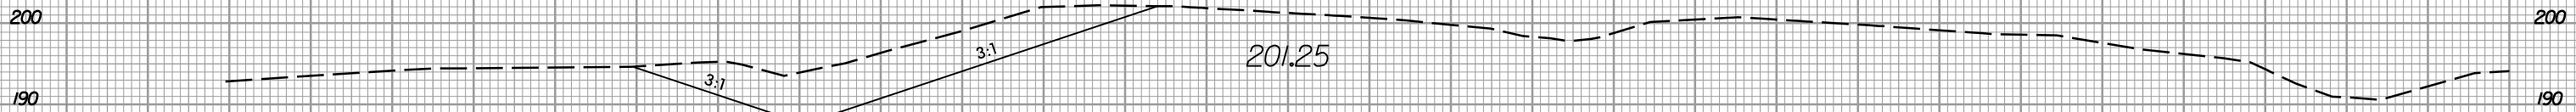


15 + 50.00

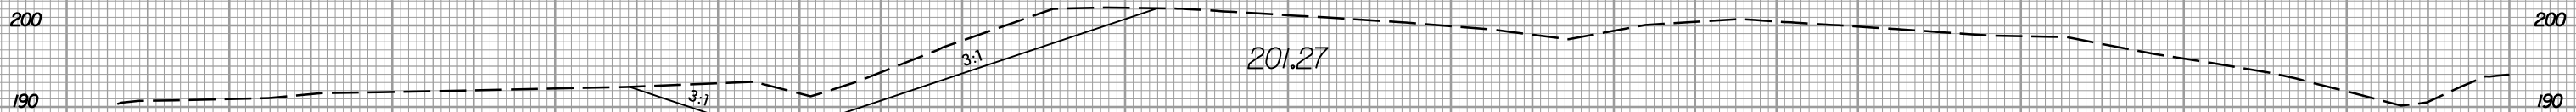


15 + 00.00

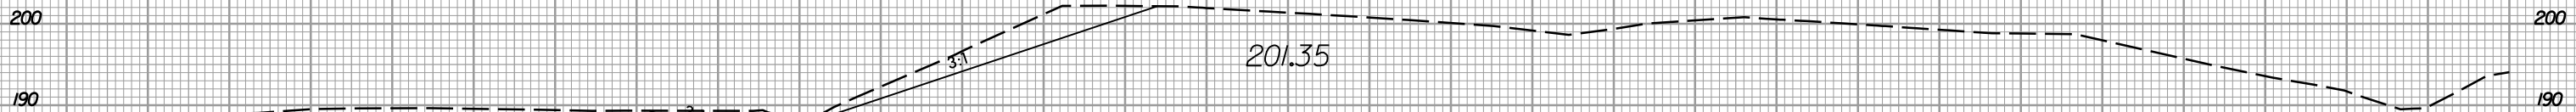

14 + 50.00

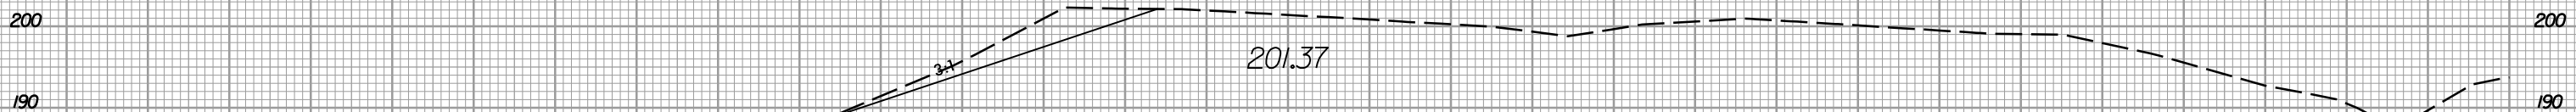

14 + 00.00

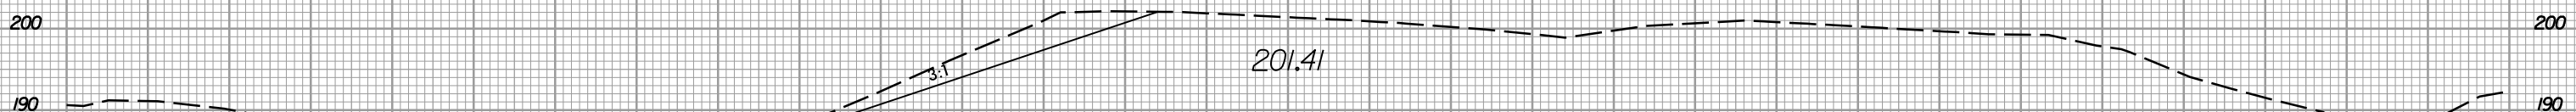

13 + 50.00

-WBL-

150 140 130 120 110 100 90 80 70 60 50 40 30 20 10 0 10 20 30 40 50 60 70 80 90 100 110 120 130 140 150

12/21/2020 11:51:53 AM I:\5600_rdy.*p1.WBL.dgn