

NOTES

SLOPE PROTECTION SHALL BE PLACED UNDER THE ENDS OF THE BRIDGE AS SHOWN IN THE DETAILS. MEASUREMENT AND PAYMENT SHALL BE AS PRESCRIBED IN SECTION 462 OF THE STANDARD SPECIFICATIONS.


SLOPE PROTECTION SHALL CONSIST OF 4" POURED-IN-PLACE CONCRETE PAVING AS SHOWN IN THE DETAILS. CONCRETE SHALL BE CLASS "B". THE CONCRETE SURFACE SHALL BE FINISHED TO THE SATISFACTION OF THE ENGINEER. WELDED WIRE FABRIC REINFORCING SHALL BE 6 X 6 - W1.4 X W1.4, 20" WIDE AND PLACED IN THE MIDDLE OF THE 4" CONCRETE SLOPE PROTECTION. THE COST OF THE WELDED WIRE FABRIC SHALL BE INCLUDED IN THE CONTRACT UNIT PRICE BID PER SQUARE YARD FOR SLOPE PROTECTION.

BRIDGE @ STA. 217+31.76 -L- (RIGHT LANE)	4" SLOPE PROTECTION	WELDED WIRE FABRIC 20 INCHES WIDE
	SQUARE YARDS	APPROX. L.F.
END BENT 1	15	66
END BENT 2	15	66


END BENT No. 1

PLAN

END BENT No. 2

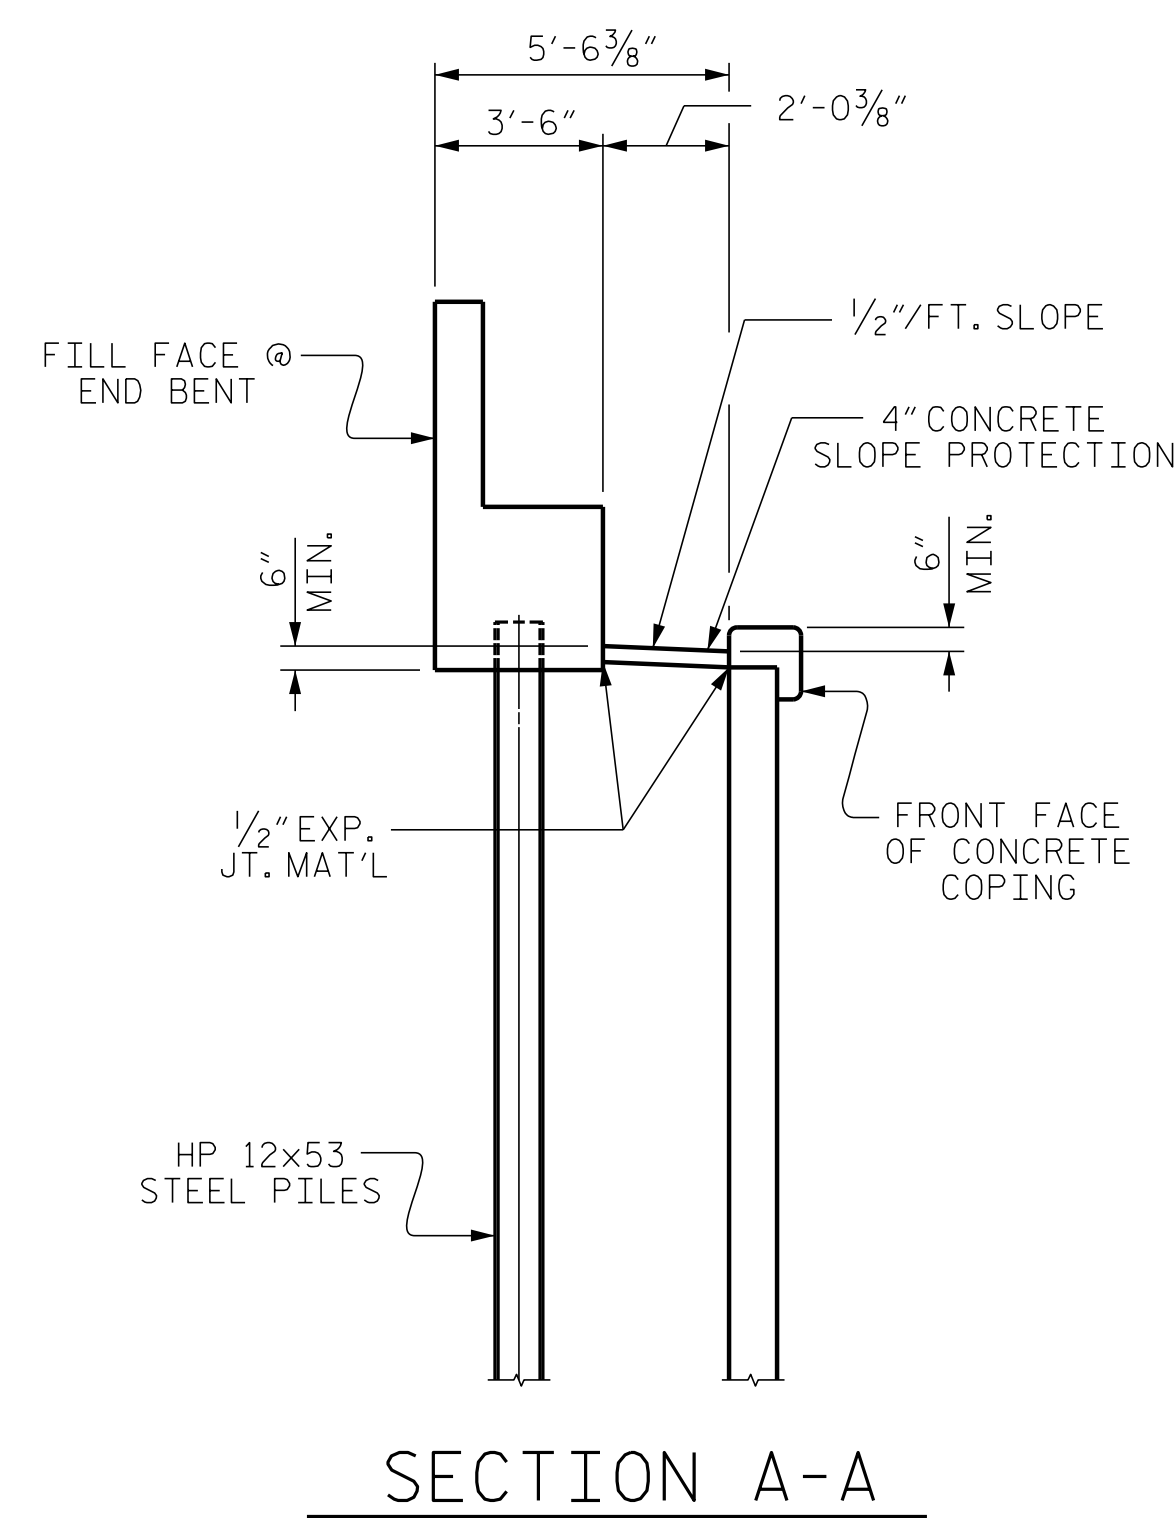

SECTION A-A

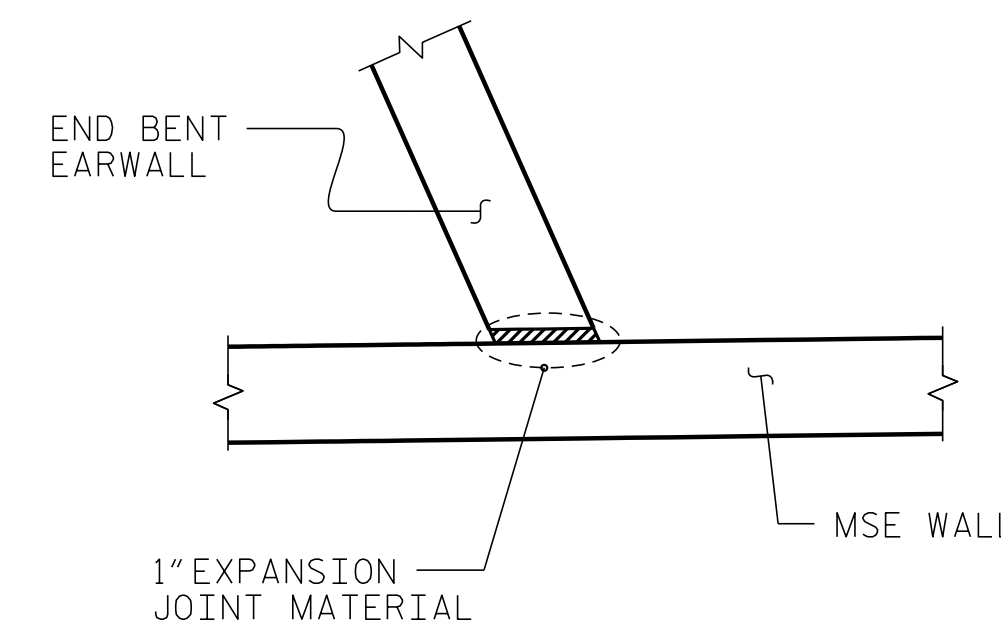

DETAIL "A"
(TYP. EACH WING TO MSE WALL CONNECTION)

PROJECT NO. W-5600
JOHNSTON COUNTY
STATION: 217+31.76 -L-

ENGINEER OF RECORD:
3/25/2019
NORTH CAROLINA
PROFESSIONAL
SEAL
37400
ENGINEER
GREGORY M. GILLAND
Gregory M. Gilland
ETHERILL
ENGINEERING
1223 Jones Franklin Rd.
Raleigh, N.C. 27606
Bus: 919 851 8077
Fax: 919 851 8107
LICENSE NO. F-0377

STATE OF NORTH CAROLINA
DEPARTMENT OF TRANSPORTATION
RALEIGH

SLOPE
PROTECTION
DETAILS
(RIGHT LANE)

REVISIONS

NO.	BY:	DATE:	NO.	BY:	DATE:	SHEET NO.
1			3			S2-15
2			4			TOTAL SHEETS 18

DRAWN BY: D. HODGE DATE: 2/18
CHECKED BY: G.M. GILLAND DATE: 2/18

DOCUMENT NOT CONSIDERED FINAL
UNLESS ALL SIGNATURES COMPLETED

P:\2017\1712101\W-5600\USTO\Structures\DGN\L-Over-Y9\DGN (RIGHT LANE)\NW-5600_Y9_SP (RIGHT LANE)_WE I.dgn 3/20/2019 9:38:28 AM