


TEMPORARY BERM AND SLOPE DRAIN DETAILS
(TO BE USED WHEN SHOULDER BERM GUTTER IS REQUIRED)

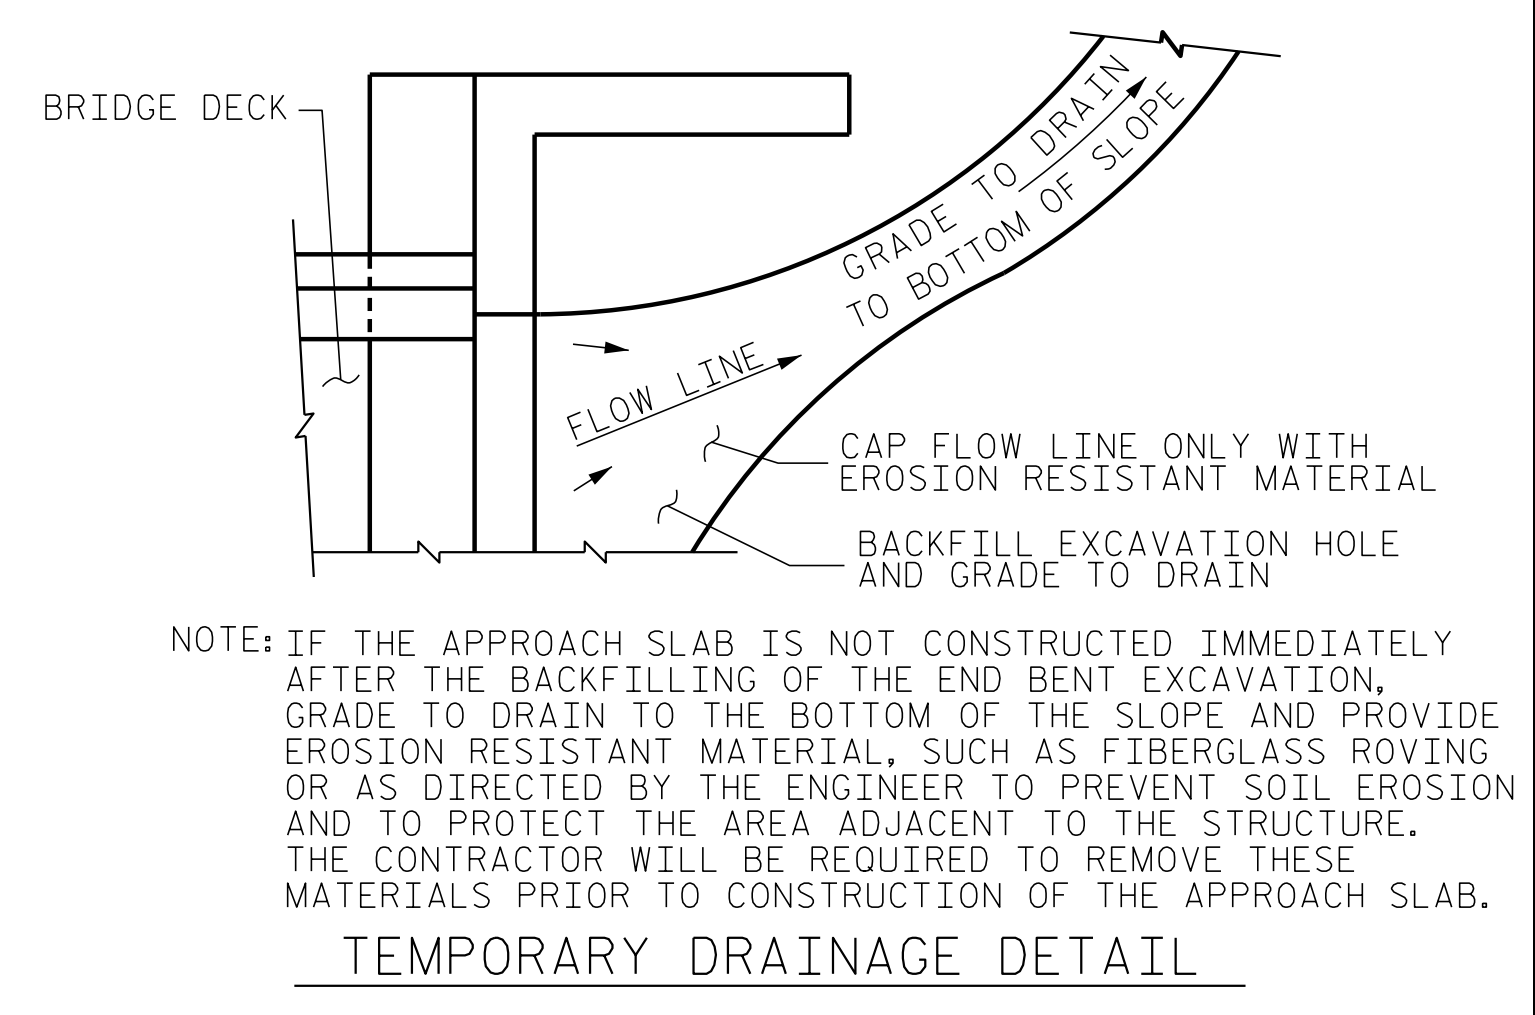

ELASTOMERIC CONCRETE	
END BENT NO.	ELASTOMERIC CONCRETE * (CU. FT.)
1	8.2
2	8.3
TOTAL	16.5

* BASED ON THE MINIMUM BLOCKOUT SHOWN.

PROJECT NO. W-5600
JOHNSTON COUNTY
STATION: 217+31.76 -L-
SHEET 3 OF 3

ENGINEER OF RECORD: 3/25/2019 Gregory M. Gulland GUYER ENGINEERING		STATE OF NORTH CAROLINA DEPARTMENT OF TRANSPORTATION RALEIGH STANDARD BRIDGE APPROACH SLAB DETAILS (RIGHT LANE)	
1223 Jones Franklin Rd. Raleigh, N.C. 27606 Bus: 919 851 8077 Fax: 919 851 8107 LICENSE NO. F-0377		REVISIONS NO. BY: DATE: NO. BY: DATE:	SHEET NO. S2-18 TOTAL SHEETS 18

ASSEMBLED BY : D. HODGE	DATE : 1/18
CHECKED BY : B.C. HUNT	DATE : 2/18
DRAWN BY : FCJ 11/88	REV. 7/12 MAA/GM
CHECKED BY : ARB 11/88	REV. 6/13 MAA/GM
	REV. 12/17 MAA/THC

DOCUMENT NOT CONSIDERED FINAL
UNLESS ALL SIGNATURES COMPLETED