







8/23/99



PROJ. REFERENCE NO.  
W-5600

SHEET NO.  
X-204

150 140 130 120 110 100 90 80 70 60 50 40 30 20 10 0 10 20 30 40 50 60 70 80 90 100 110 120 130 140 150

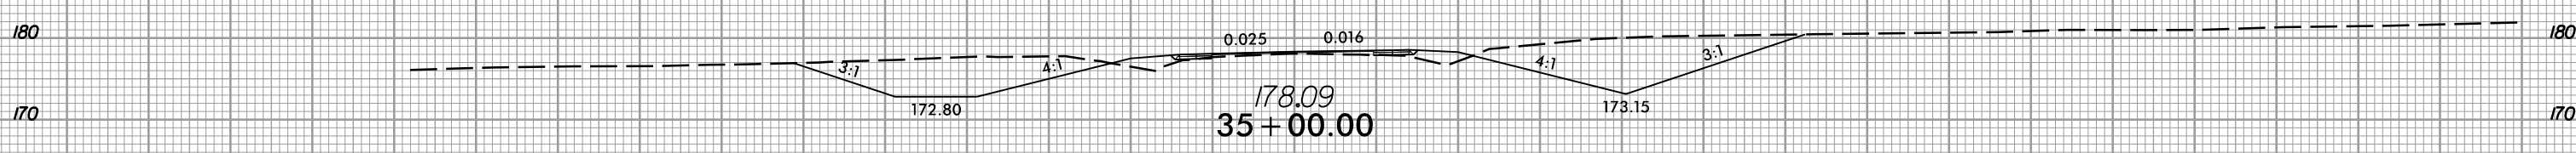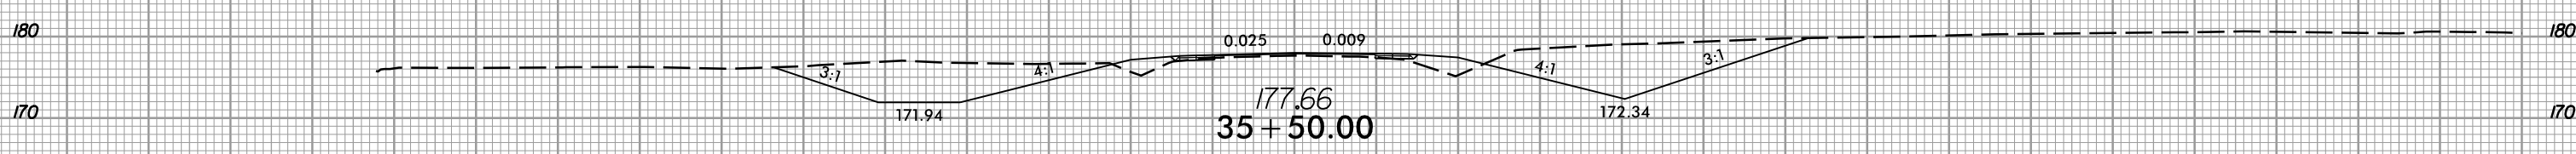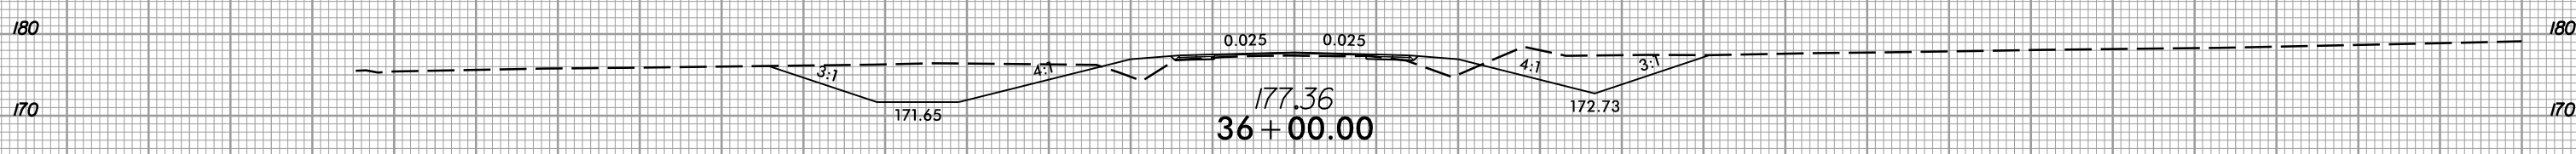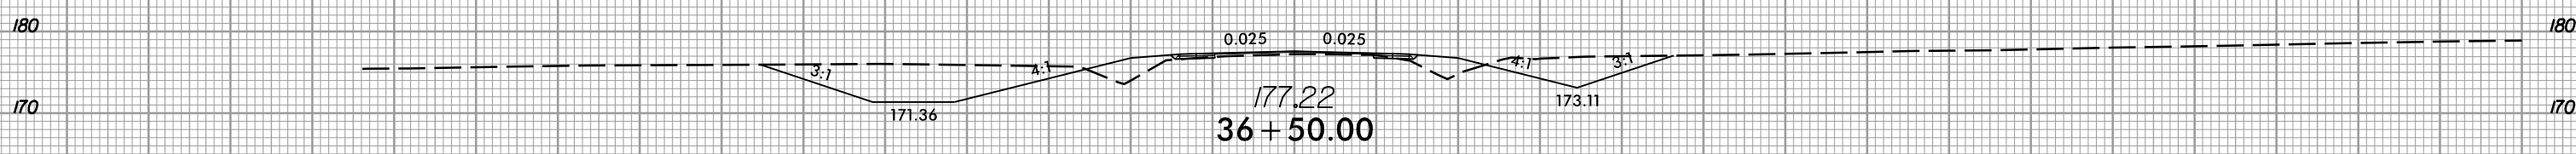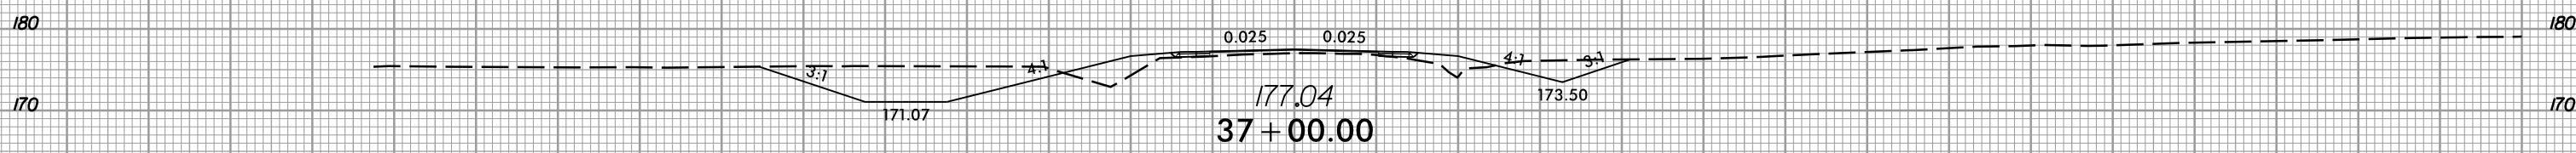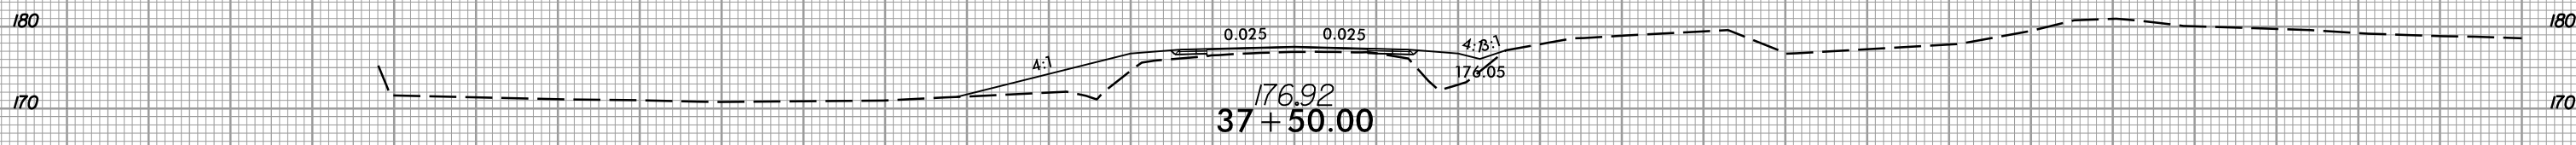

-SR7-

150 140 130 120 110 100 90 80 70 60 50 40 30 20 10 0 10 20 30 40 50 60 70 80 90 100 110 120 130 140 150

12/21/2020 11:51:33 AM I:\Projects\5600\_r\dwg\\*p1\_SR07.dgn

8/23/99









PROJ. REFERENCE NO.  
W-5600

SHEET NO.  
X-205

150 140 130 120 110 100 90 80 70 60 50 40 30 20 10 0 10 20 30 40 50 60 70 80 90 100 110 120 130 140 150

FOR -SR7- STA. 40+68.00 TO -SR7- STA. 71+01.25  
SEE -L- CROSS SECTIONS (X-100 TO X-111)

-SR7- STA 40+25.00  
PGL = 179.27

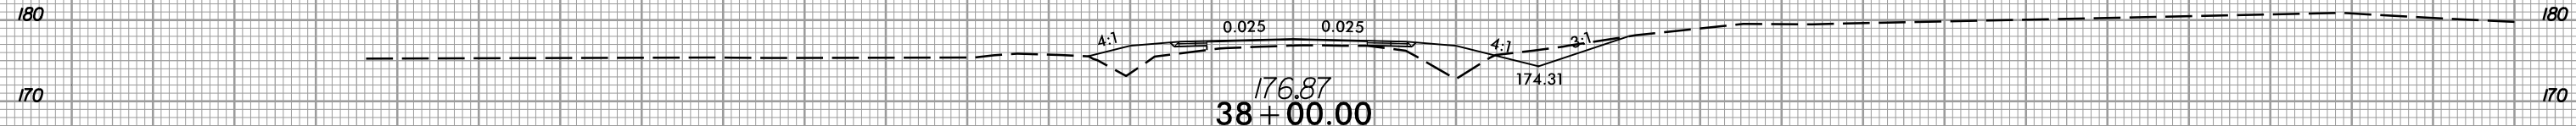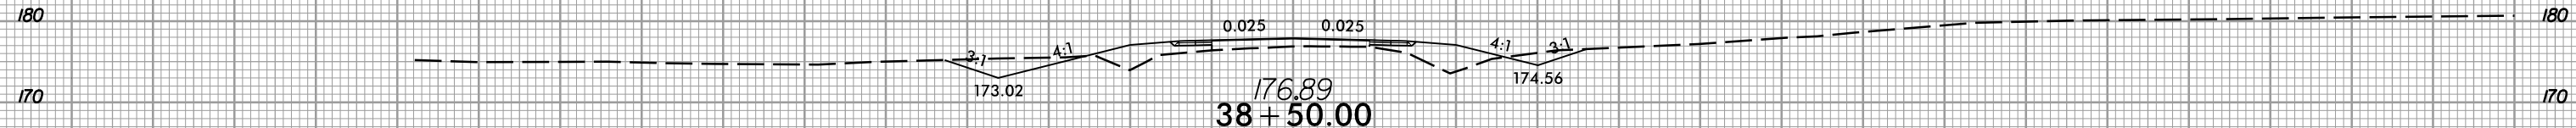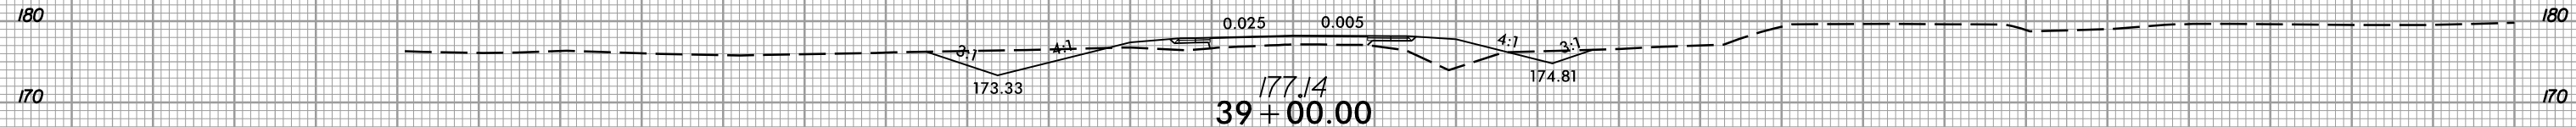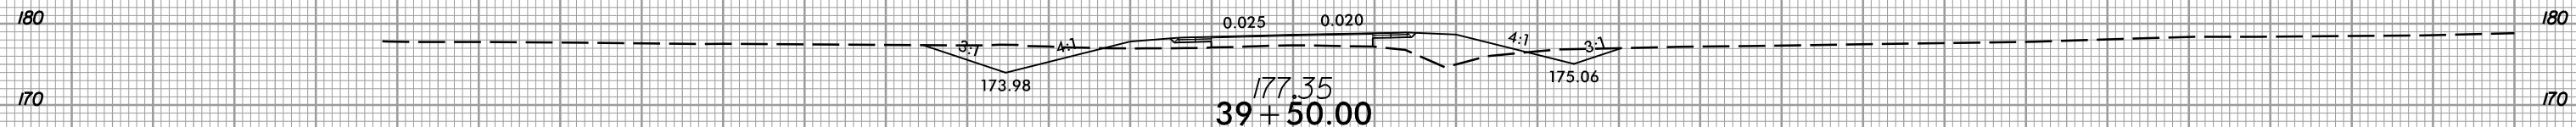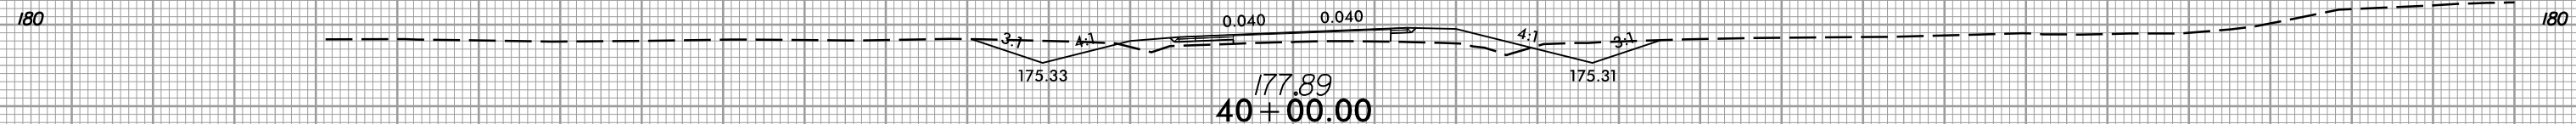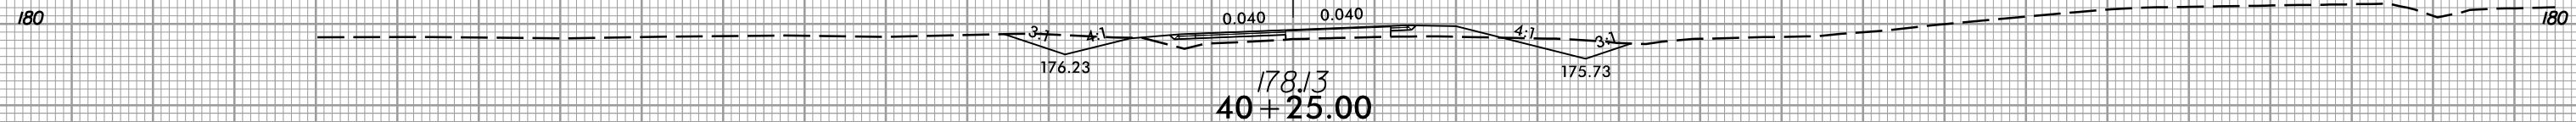

-SR7-

150 140 130 120 110 100 90 80 70 60 50 40 30 20 10 0 10 20 30 40 50 60 70 80 90 100 110 120 130 140 150

12/21/2020 11:53:50 AM I:\Projects\5600\_r\dwg\\*p1\_Sr07.dgn







8/23/99



PROJ. REFERENCE NO.  
W-5600

SHEET NO.  
X-206

150 140 130 120 110 100 90 80 70 60 50 40 30 20 10 0 10 20 30 40 50 60 70 80 90 100 110 120 130 140 150

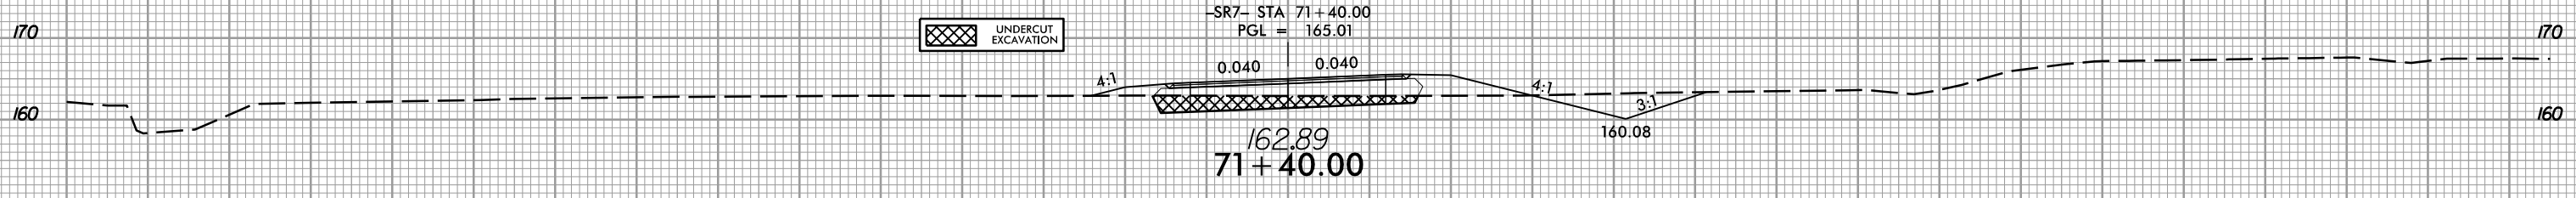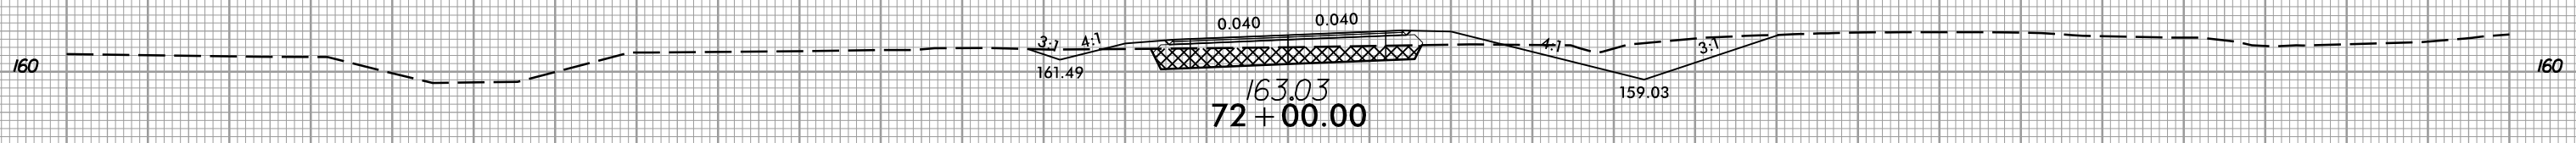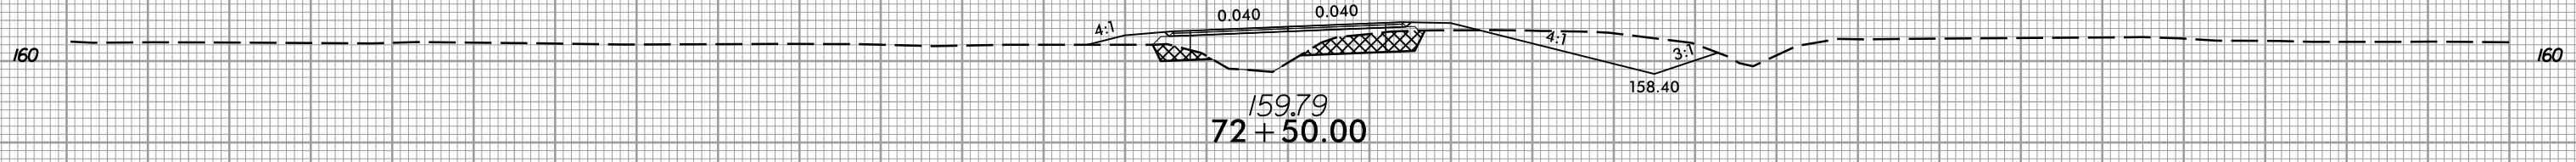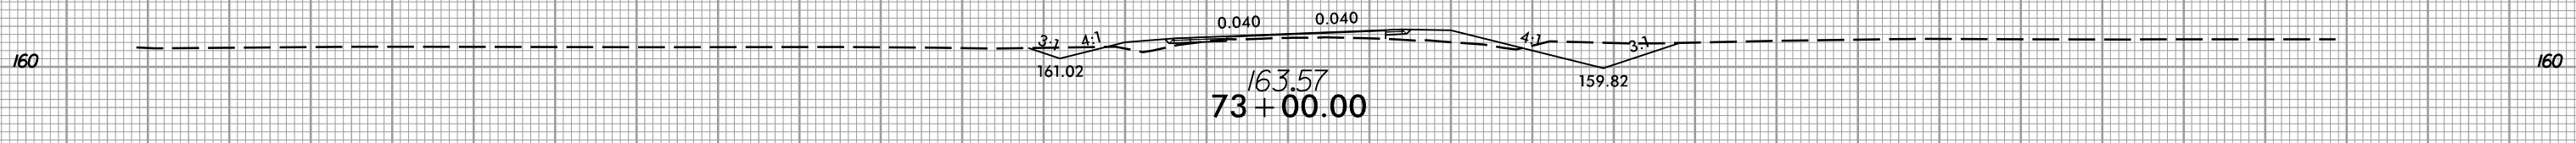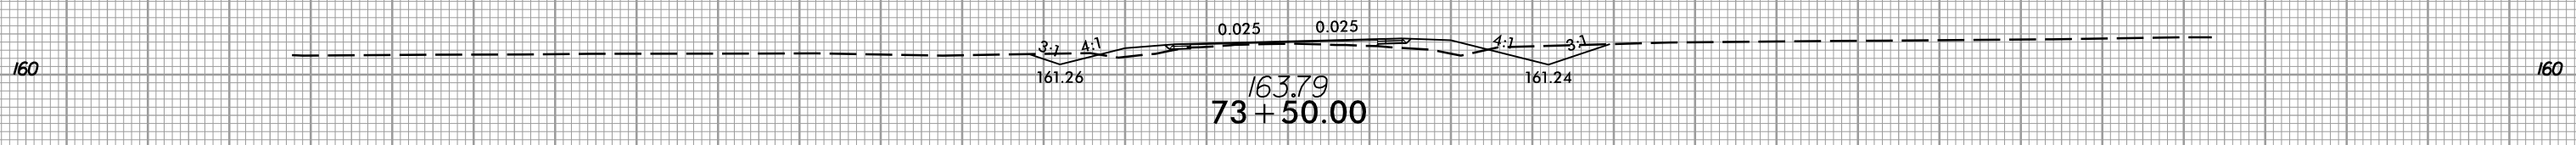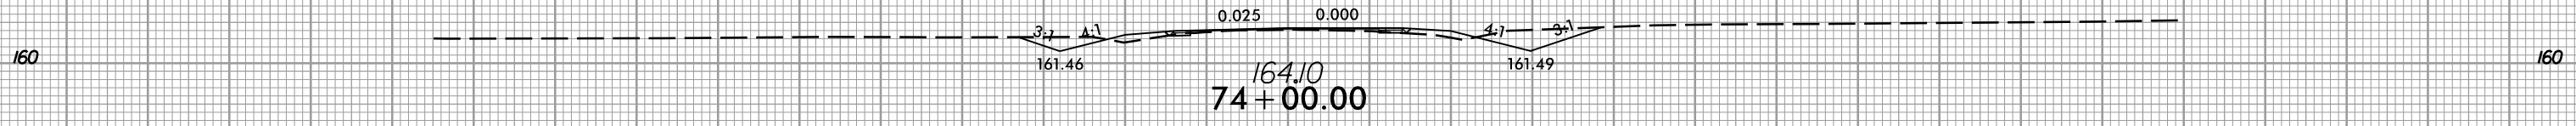

SR7- STA 71+40.00  
PGL = 165.01



-SR7-

150 140 130 120 110 100 90 80 70 60 50 40 30 20 10 0 10 20 30 40 50 60 70 80 90 100 110 120 130 140 150

12/21/2020 11:53:50 AM I:\Projects\W-5600\_rdy\\*p1\_SR07.dgn

8/23/99




PROJ. REFERENCE NO.  
W-5600

SHEET NO.  
X-207

150 140 130 120 110 100 90 80 70 60 50 40 30 20 10 0 10 20 30 40 50 60 70 80 90 100 110 120 130 140 150


160

160

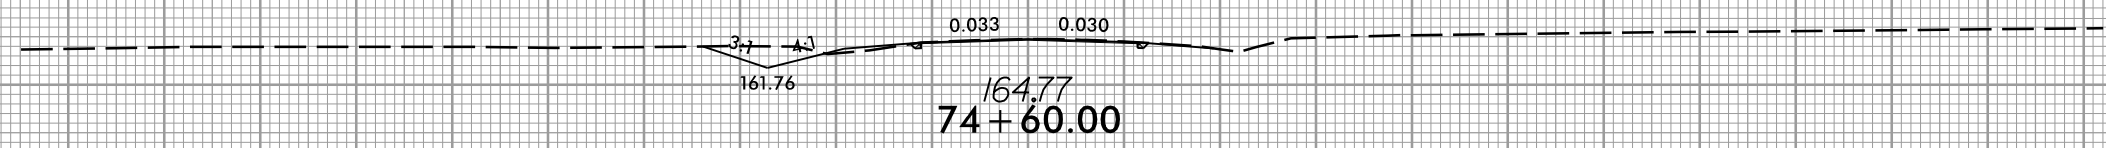

160

160

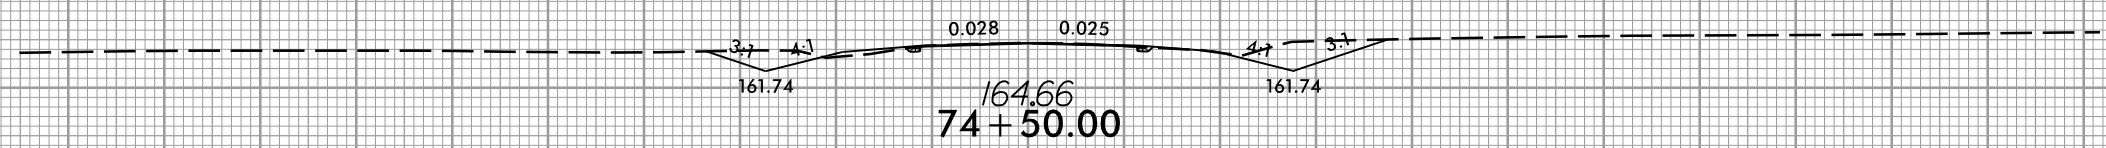

-SR7-

150 140 130 120 110 100 90 80 70 60 50 40 30 20 10 0 10 20 30 40 50 60 70 80 90 100 110 120 130 140 150


12/21/2020 11:51:33 AM I:\Projects\5600\_r\dwg\\*p1\_SR07.dgn

8/23/99



PROJ. REFERENCE NO.	SHEET NO.
W-5600	X-208

150 140 130 120 110 100 90 80 70 60 50 40 30 20 10 0 10 20 30 40 50 60 70 80 90 100 110 120 130 140 150

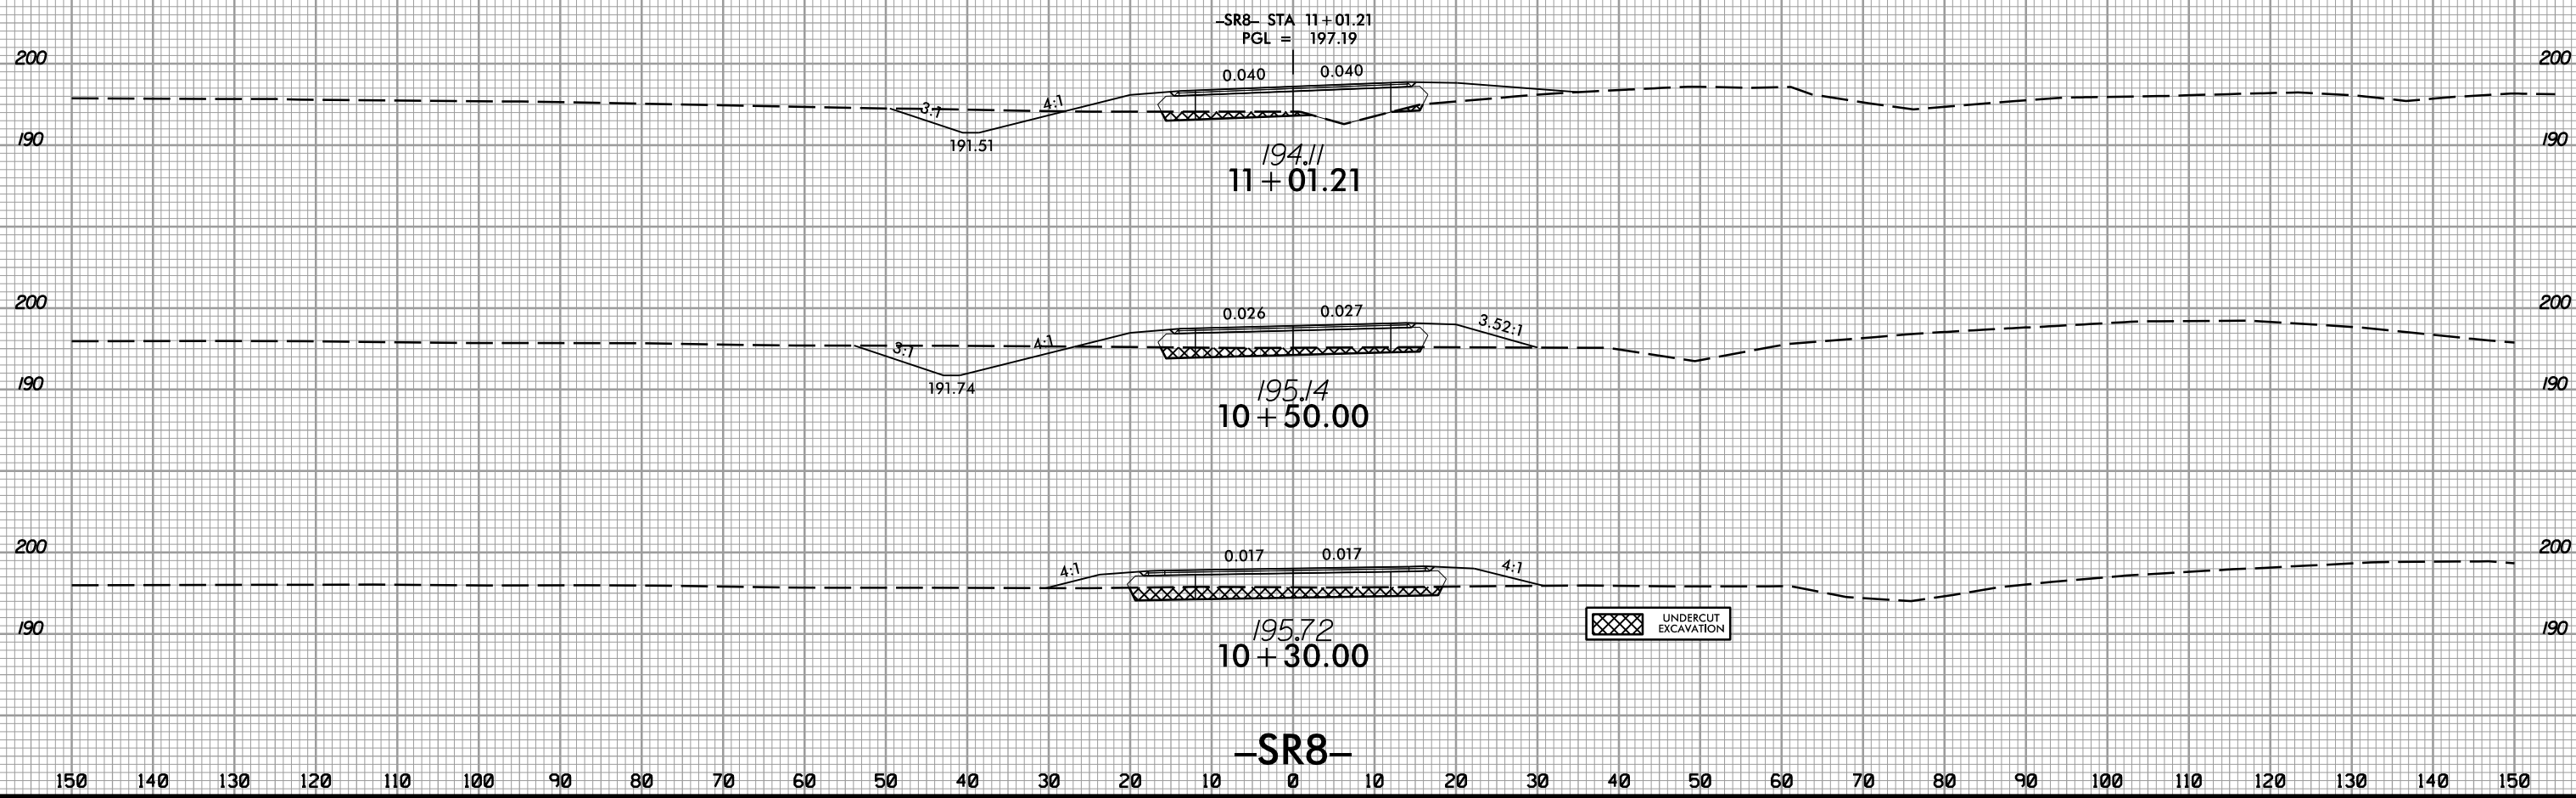

12/21/2020 11:51:33 AM I:\5600\_r\dj...\*p1.SR08.dgn

150 140 130 120 110 100 90 80 70 60 50 40 30 20 10 0 10 20 30 40 50 60 70 80 90 100 110 120 130 140 150


8/23/99



PROJ. REFERENCE NO.  
W-5600

SHEET NO.  
X-209

150 140 130 120 110 100 90 80 70 60 50 40 30 20 10 0 10 20 30 40 50 60 70 80 90 100 110 120 130 140 150

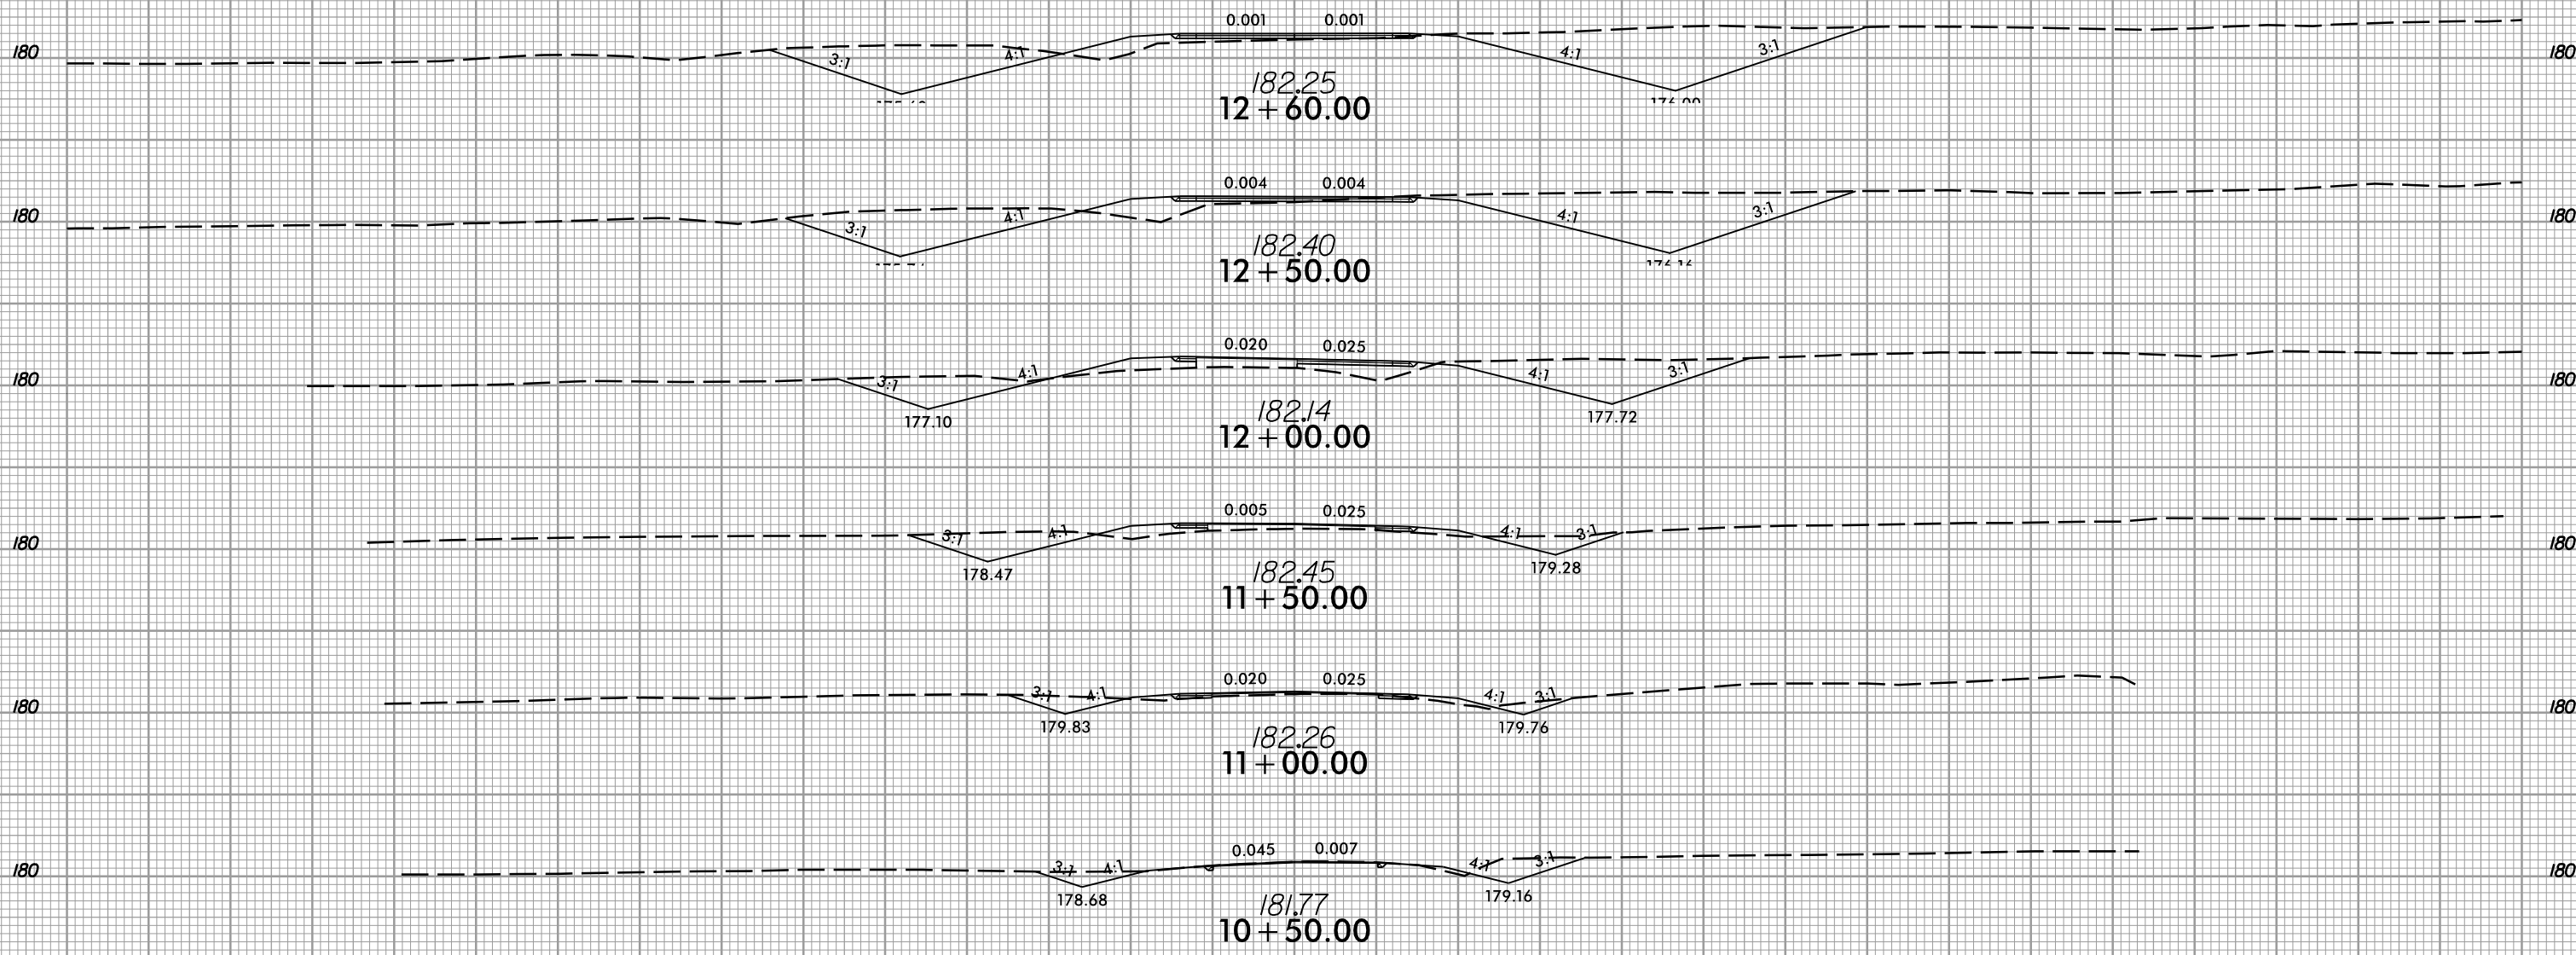

-SR9-

150 140 130 120 110 100 90 80 70 60 50 40 30 20 10 0 10 20 30 40 50 60 70 80 90 100 110 120 130 140 150

12/21/2020 11:53:50 AM I:\Projects\5600\_rdy.\*p1\_SR09.dgn


8/23/99



PROJ. REFERENCE NO.  
W-5600

SHEET NO.  
X-210

150 140 130 120 110 100 90 80 70 60 50 40 30 20 10 0 10 20 30 40 50 60 70 80 90 100 110 120 130 140 150

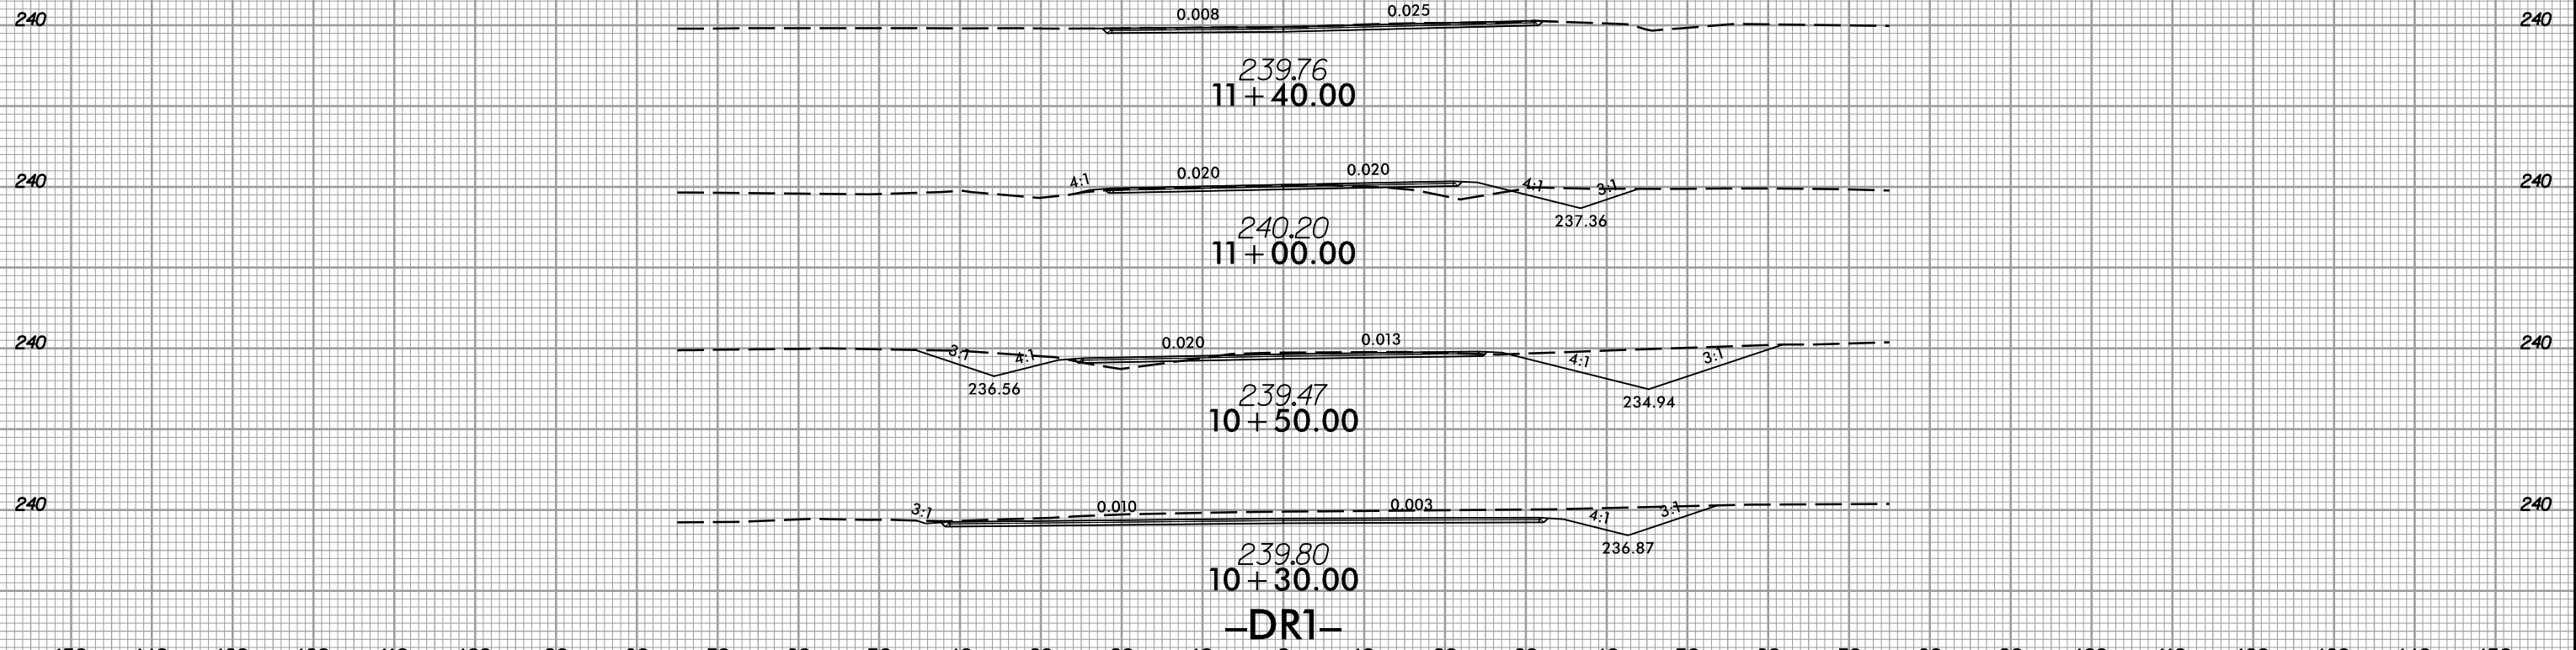

150 140 130 120 110 100 90 80 70 60 50 40 30 20 10 0 10 20 30 40 50 60 70 80 90 100 110 120 130 140 150

12/21/2020  
13:53:56  
I:\Projects\W-5600\_r\dwg\\*p1\_DR01.dgn







8/23/99



PROJ. REFERENCE NO.  
W-5600

SHEET NO.  
X-211

150 140 130 120 110 100 90 80 70 60 50 40 30 20 10 0 10 20 30 40 50 60 70 80 90 100 110 120 130 140 150

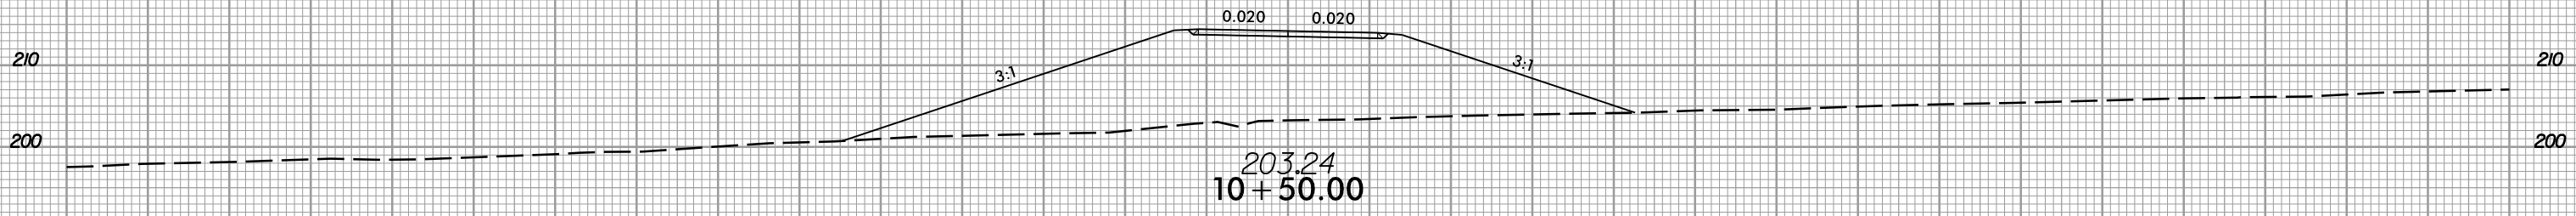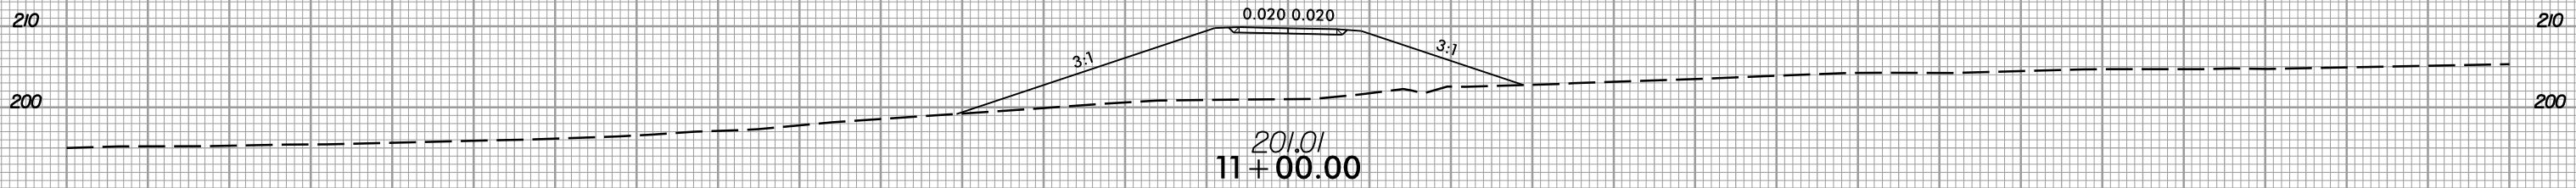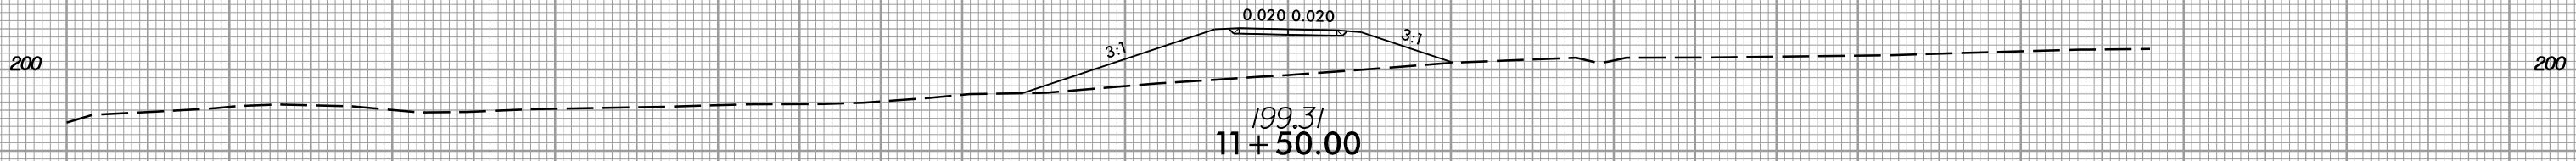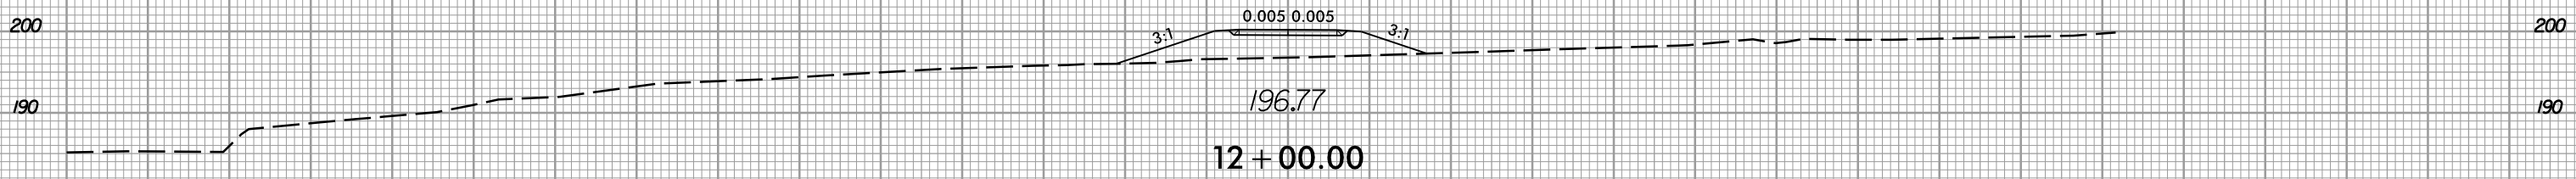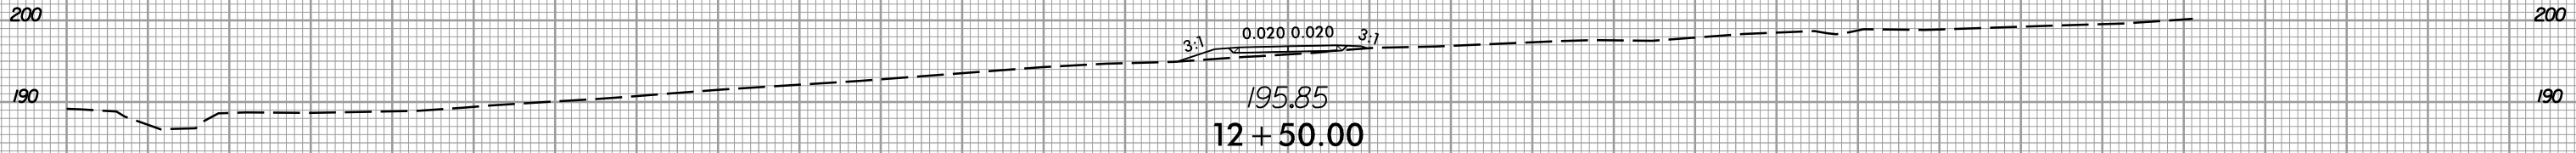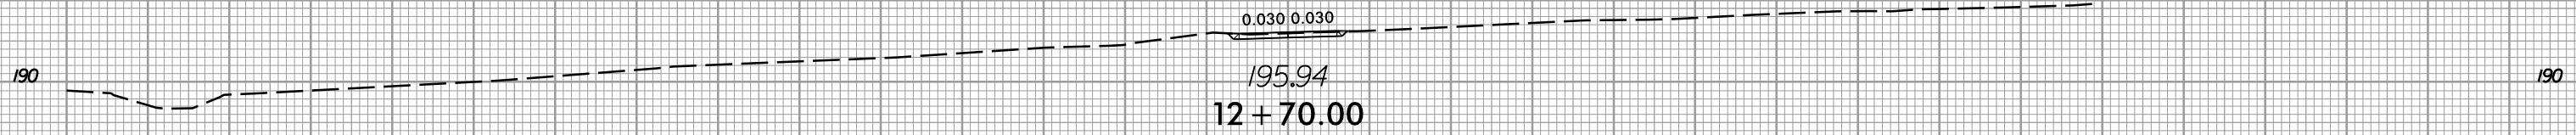

-DR2-

150 140 130 120 110 100 90 80 70 60 50 40 30 20 10 0 10 20 30 40 50 60 70 80 90 100 110 120 130 140 150

12/21/2020  
1:55:56 PM  
I:\Projects\5600\_r-dy.\*p1\_DR02.dgn



8/23/99



PROJ. REFERENCE NO.  
W-5600

SHEET NO.  
X-212

150 140 130 120 110 100 90 80 70 60 50 40 30 20 10 0 10 20 30 40 50 60 70 80 90 100 110 120 130 140 150

210

210

3:1 3:1 0.020 0.020 3:1 3:1  
214.76 216.03 214.76  
12 + 00.00

210

210

3:1 3:1 0.020 0.020 3:1 3:1  
214.01 215.80 214.01  
11 + 50.00

210

210

3:1 3:1 0.020 0.020 3:1 3:1  
213.26 214.22 213.26  
11 + 00.00

210

210

3:1 3:1 0.020 0.020 3:1 3:1  
210.76 212.92 210.76  
10 + 50.00

210

210

3:1 3:1 0.020 0.020 3:1 3:1  
210.06 211.61 210.06  
10 + 12.00

-DR3-

150 140 130 120 110 100 90 80 70 60 50 40 30 20 10 0 10 20 30 40 50 60 70 80 90 100 110 120 130 140 150

12/21/2020  
1:55:56 PM  
I:\Projects\W-5600\_r\dwg\\*p1\_DR03.dgn







8/23/99



PROJ. REFERENCE NO.  
W-5600

SHEET NO.  
X-213

150 140 130 120 110 100 90 80 70 60 50 40 30 20 10 0 10 20 30 40 50 60 70 80 90 100 110 120 130 140 150

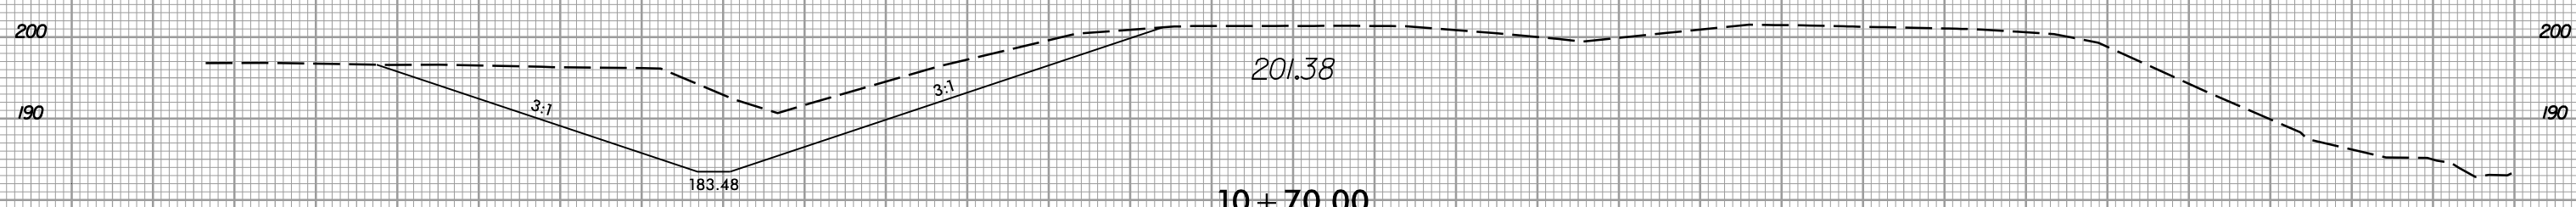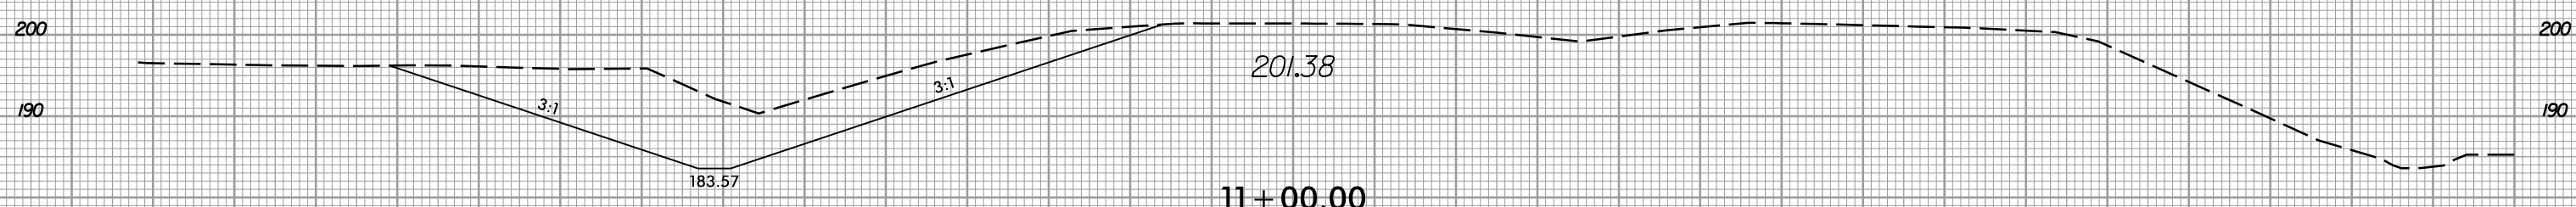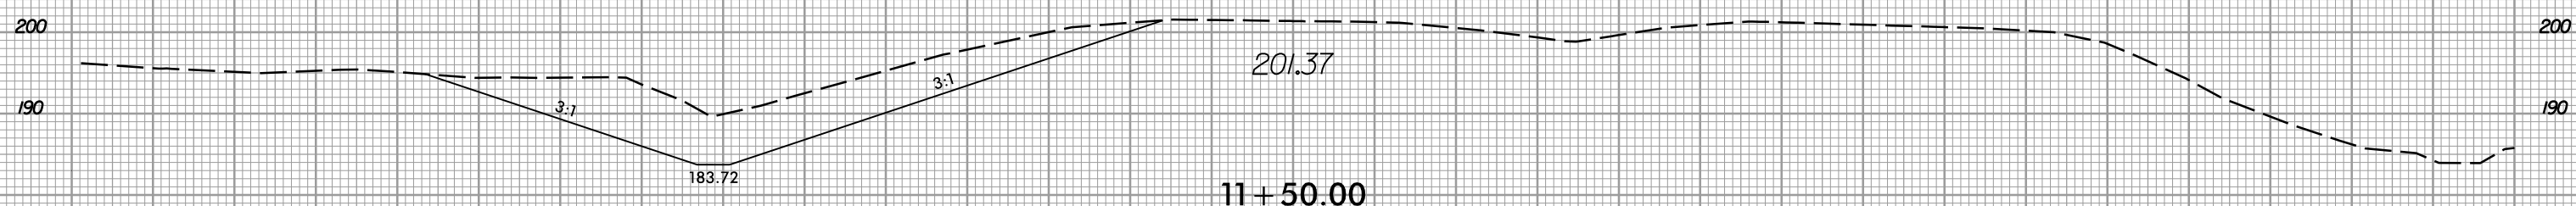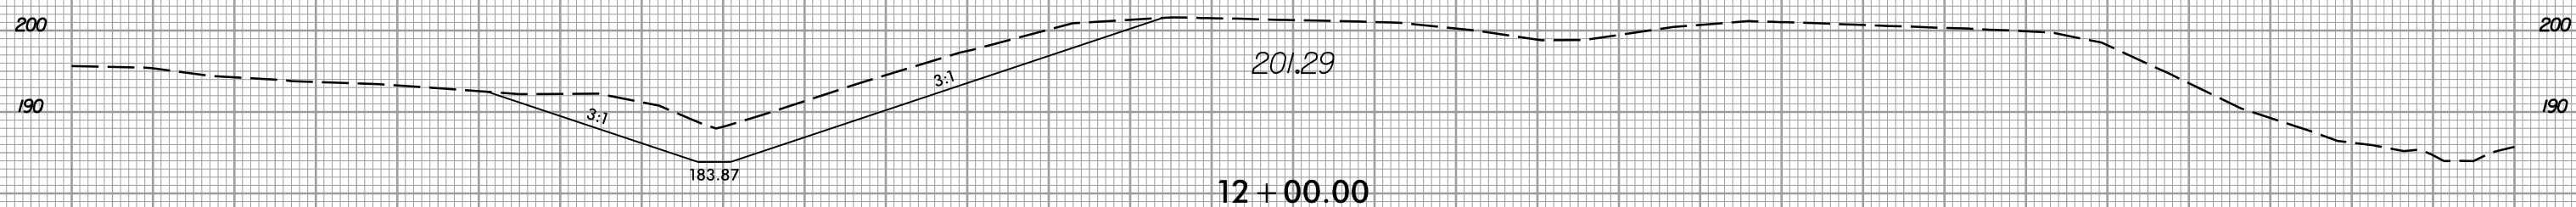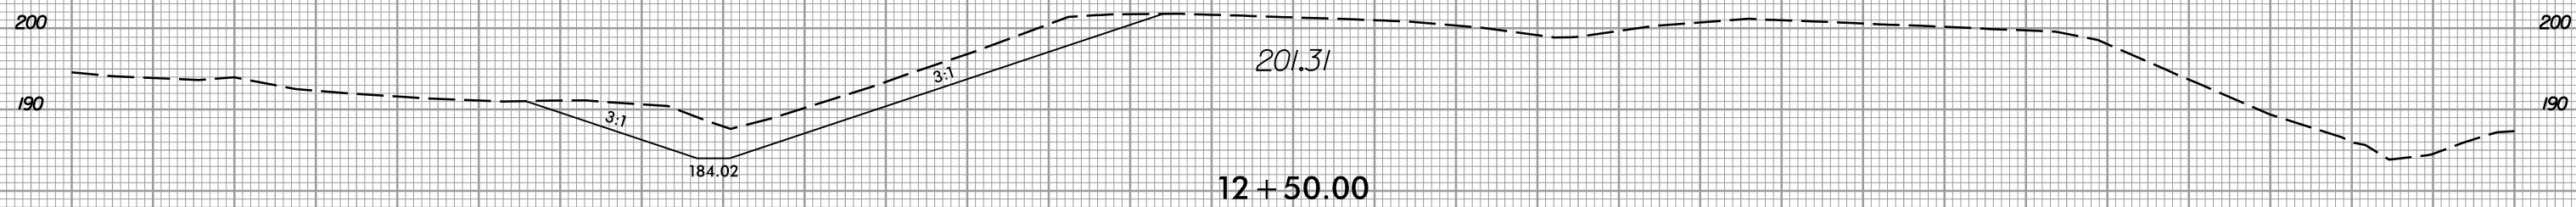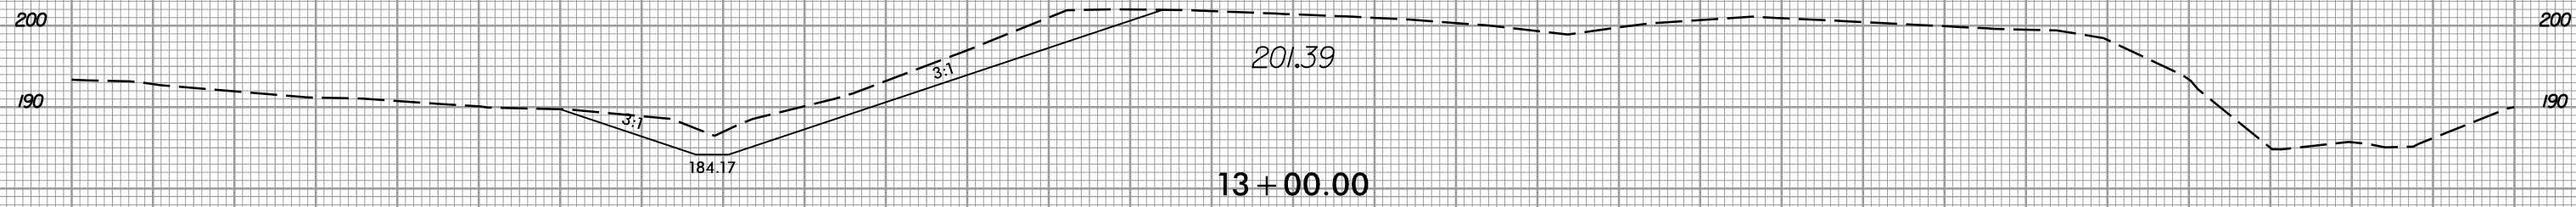

150 140 130 120 110 100 90 80 70 60 50 40 30 20 10 0 10 20 30 40 50 60 70 80 90 100 110 120 130 140 150

-WBL-







12/21/2020  
13:53:06  
I:\S\5600\_rdy.xpl.WBL.dgn

8/23/99



PROJ. REFERENCE NO. W-5600	SHEET NO. X-214
-------------------------------	--------------------

150 140 130 120 110 100 90 80 70 60 50 40 30 20 10 0 10 20 30 40 50 60 70 80 90 100 110 120 130 140 150

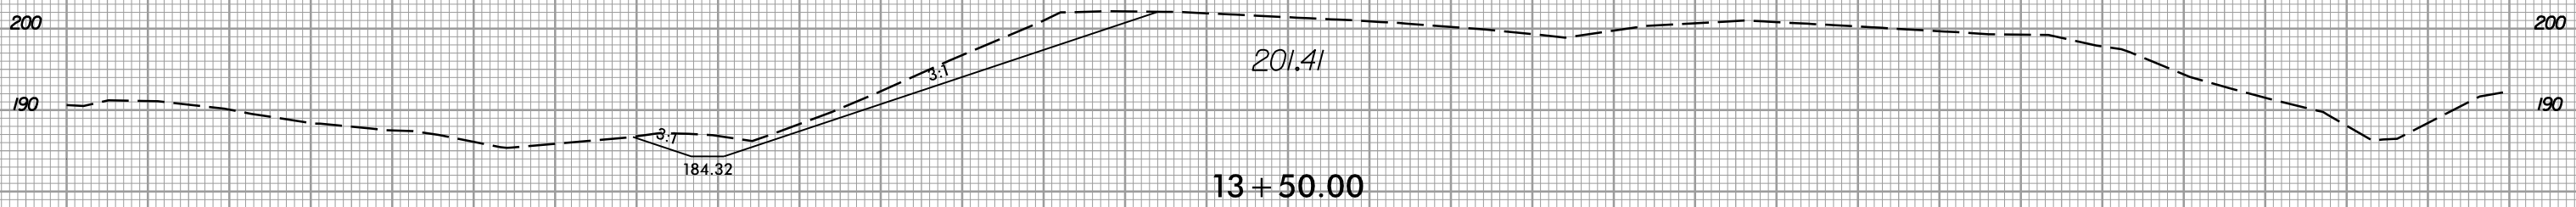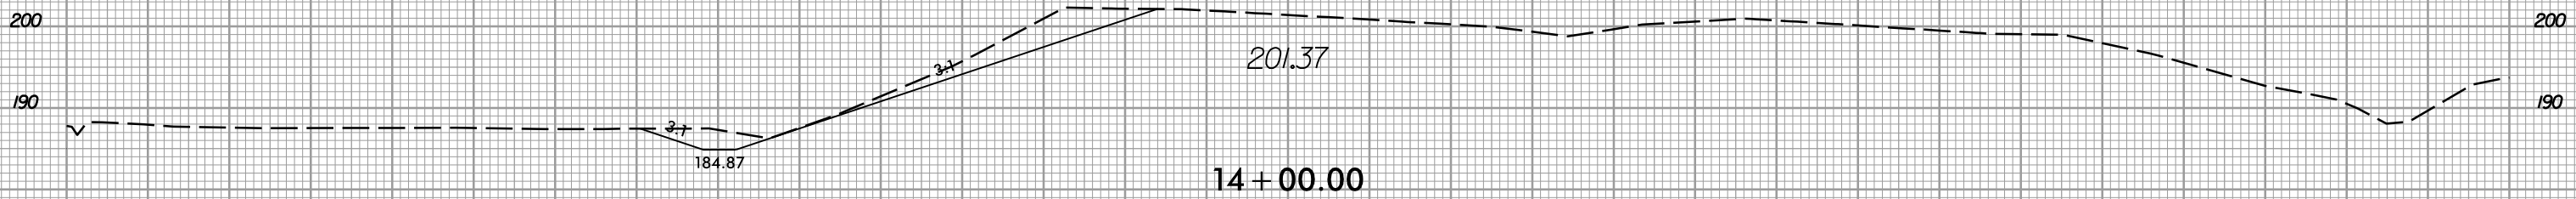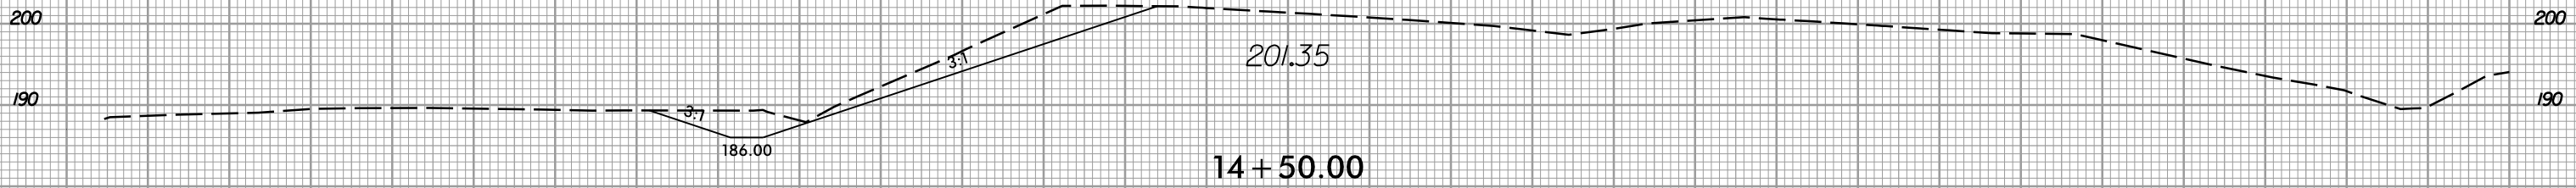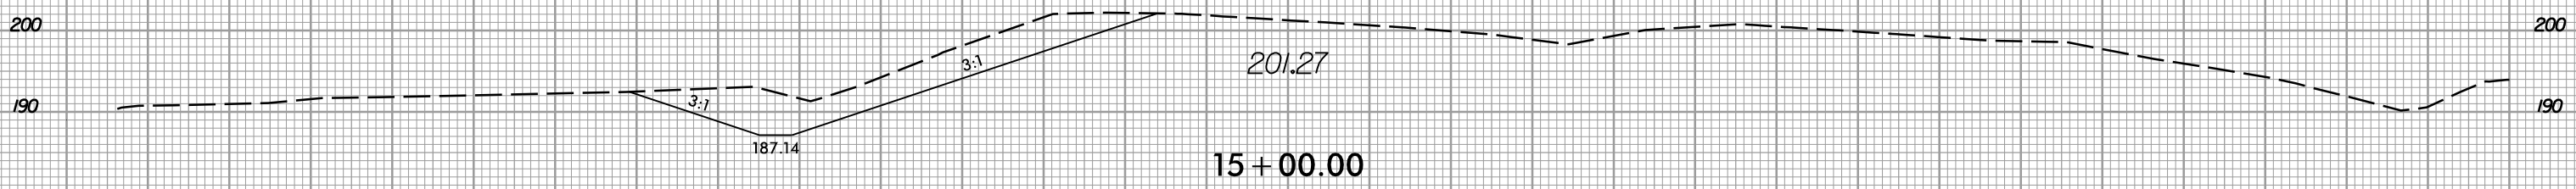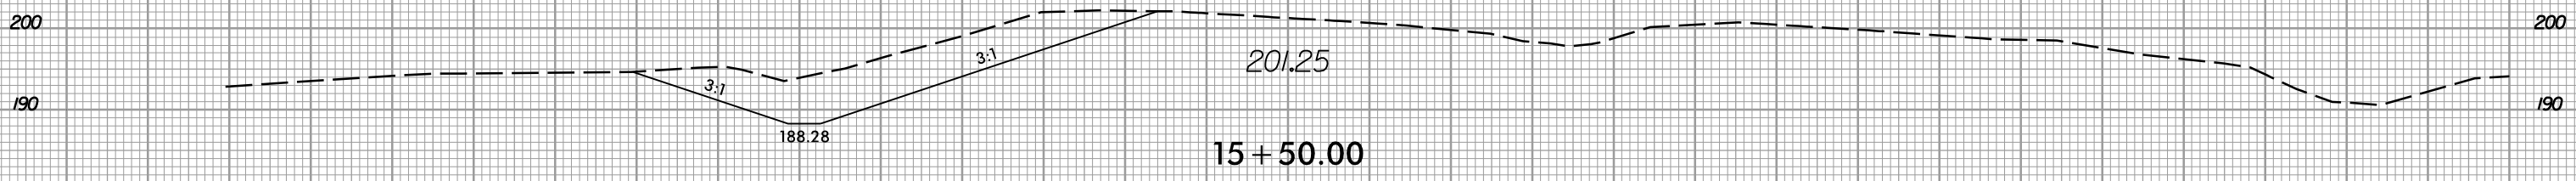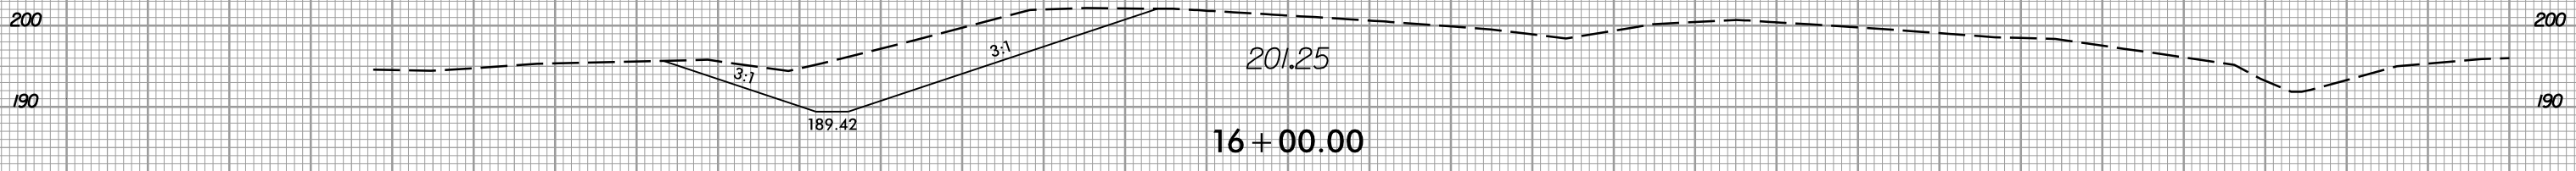

-WBL-

150 140 130 120 110 100 90 80 70 60 50 40 30 20 10 0 10 20 30 40 50 60 70 80 90 100 110 120 130 140 150

12/21/2020  
13:53:56  
I:\S\5600\_rdy.\*p1.WBL.dgn


8/23/99




PROJ. REFERENCE NO.  
W-5600

SHEET NO.  
X-215


150 140 130 120 110 100 90 80 70 60 50 40 30 20 10 0 10 20 30 40 50 60 70 80 90 100 110 120 130 140 150

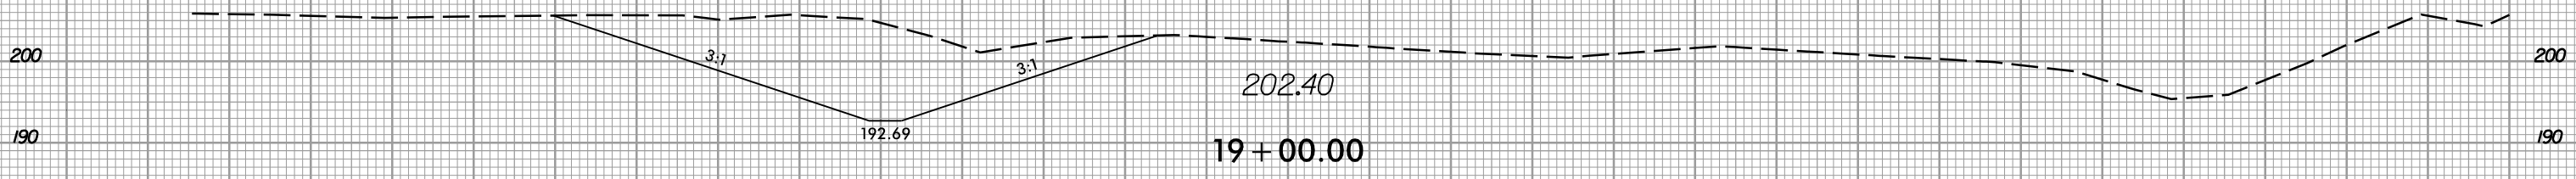


19 + 00.00

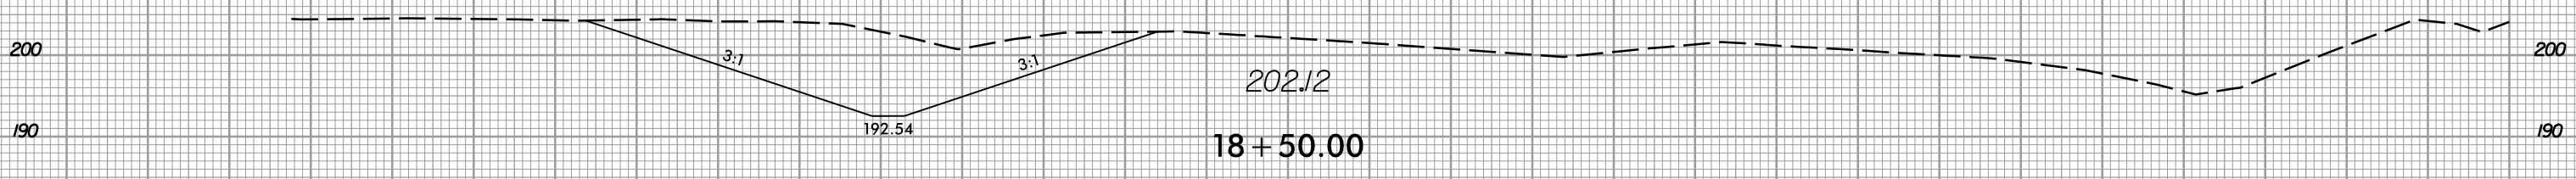


18 + 50.00

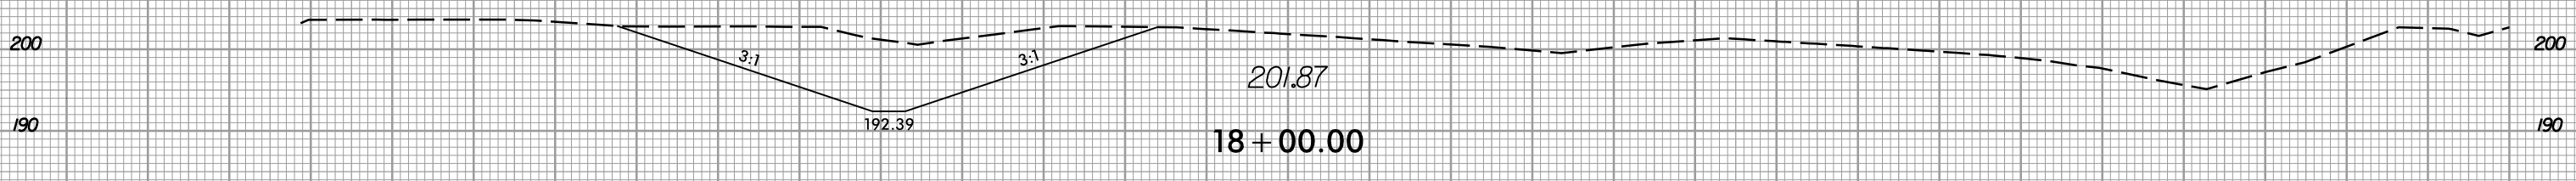


18 + 00.00

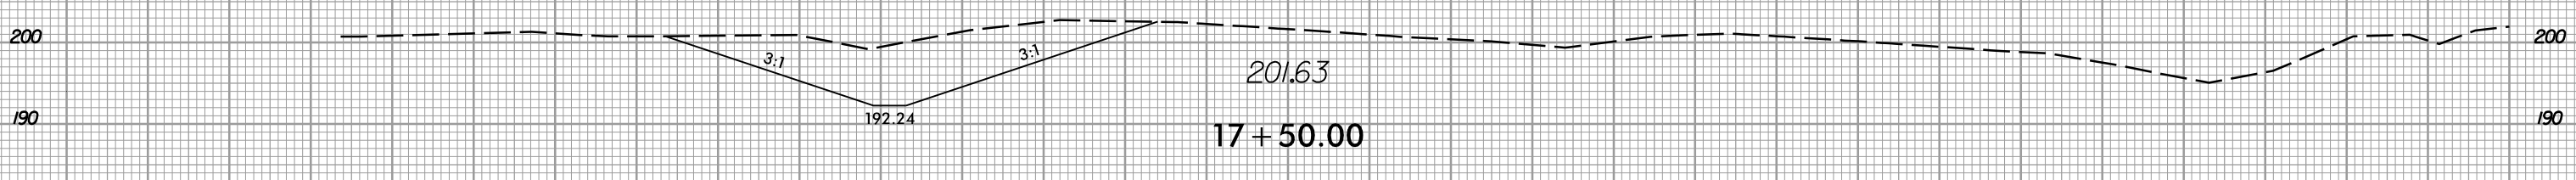

17 + 50.00

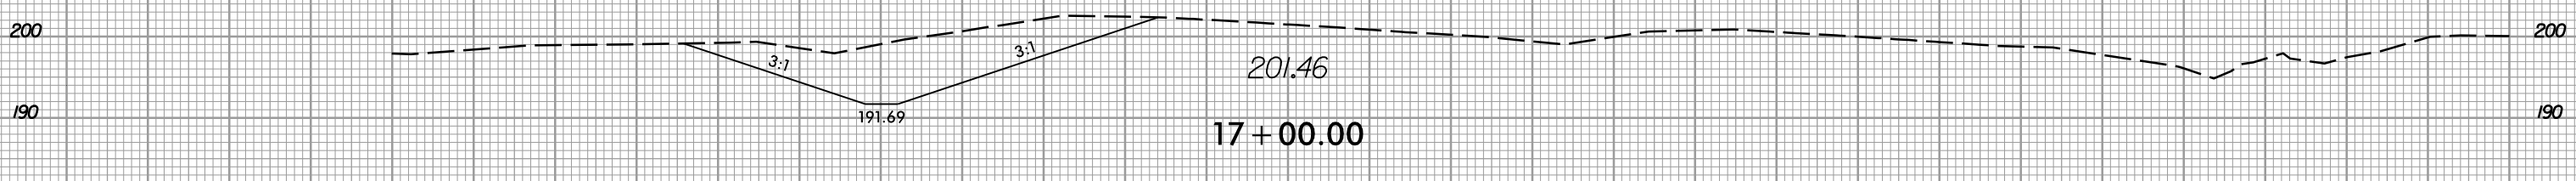

17 + 00.00

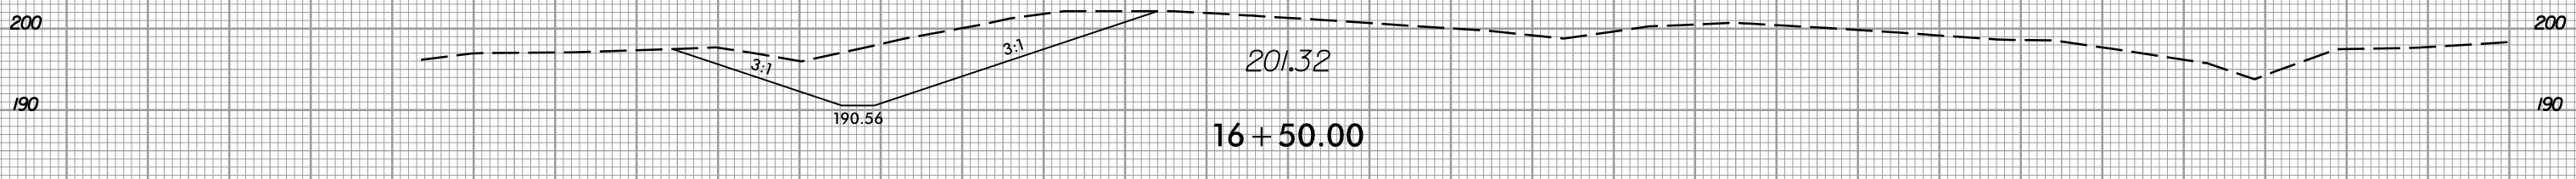

16 + 50.00

-WBL-

150 140 130 120 110 100 90 80 70 60 50 40 30 20 10 0 10 20 30 40 50 60 70 80 90 100 110 120 130 140 150







12/21/2020  
13:53:30  
I:\S\5600\_rdy.\*p1.WBL.dgn

8/23/99



PROJ. REFERENCE NO.	SHEET NO.
W-5600	X-216

150 140 130 120 110 100 90 80 70 60 50 40 30 20 10 0 10 20 30 40 50 60 70 80 90 100 110 120 130 140 150

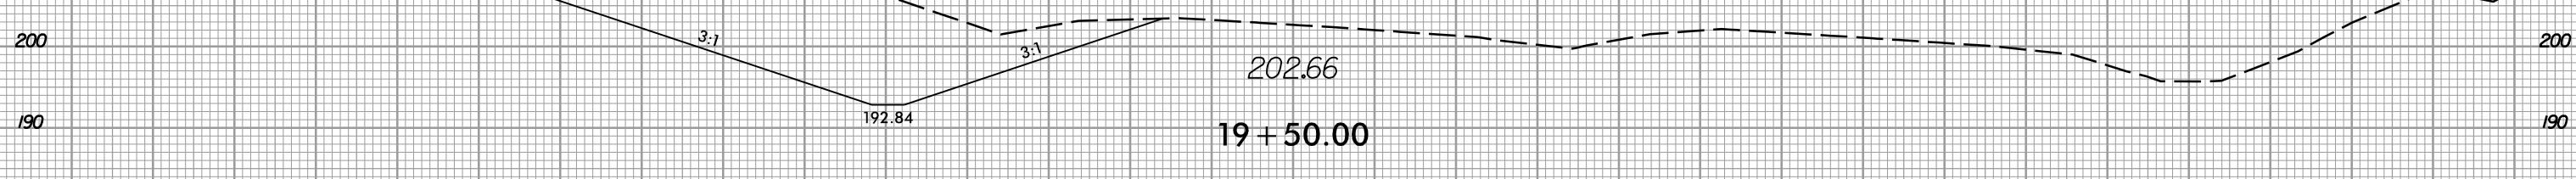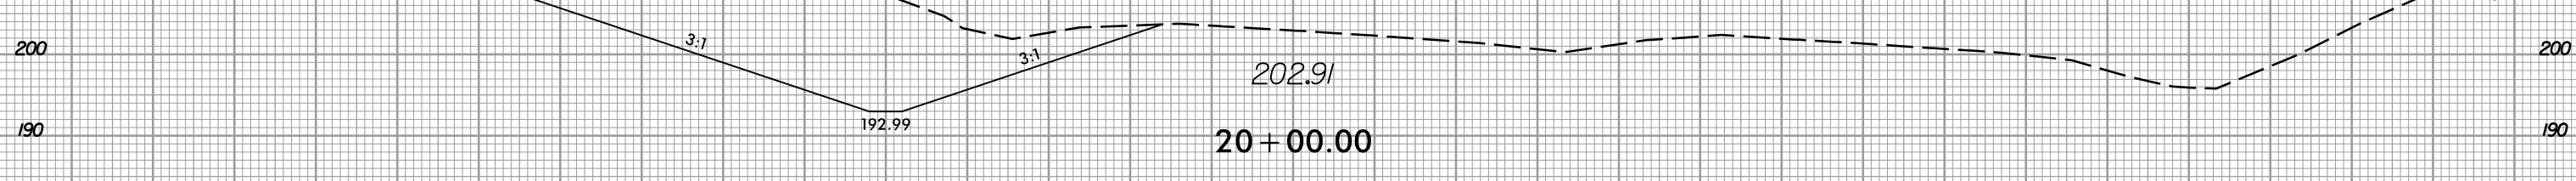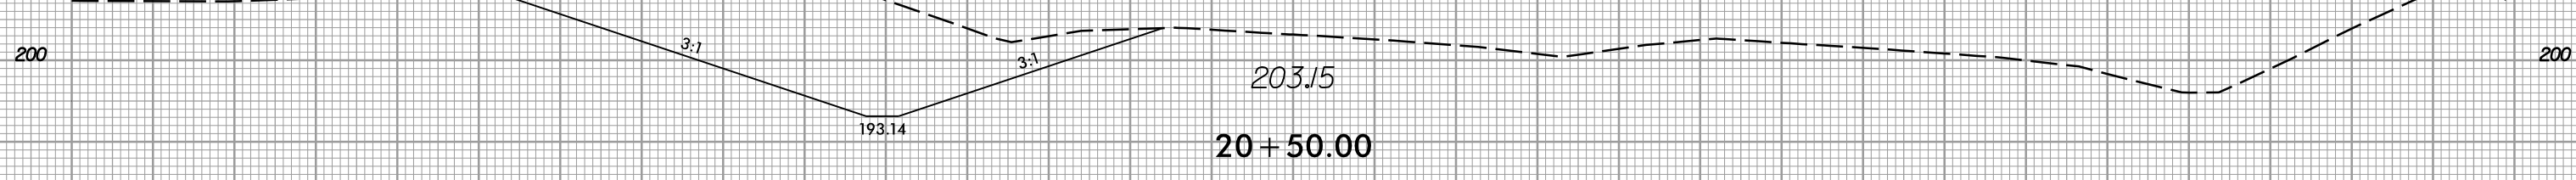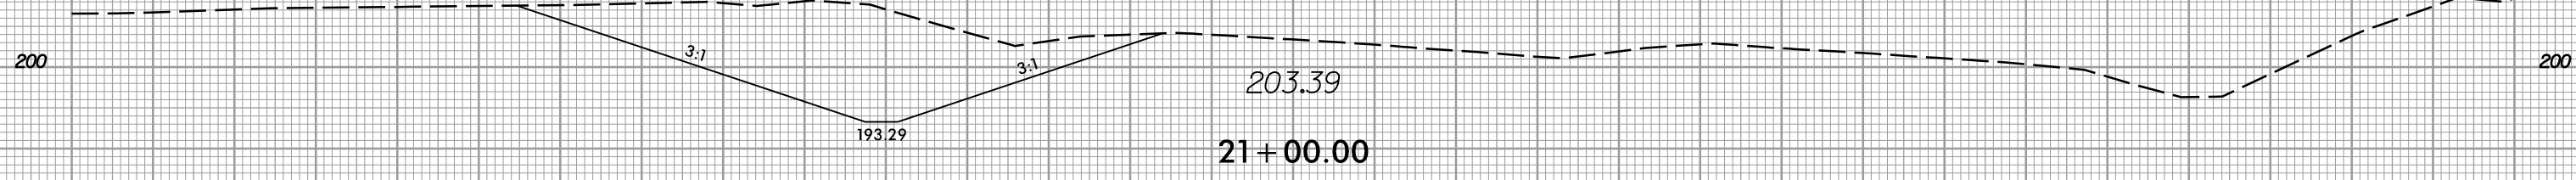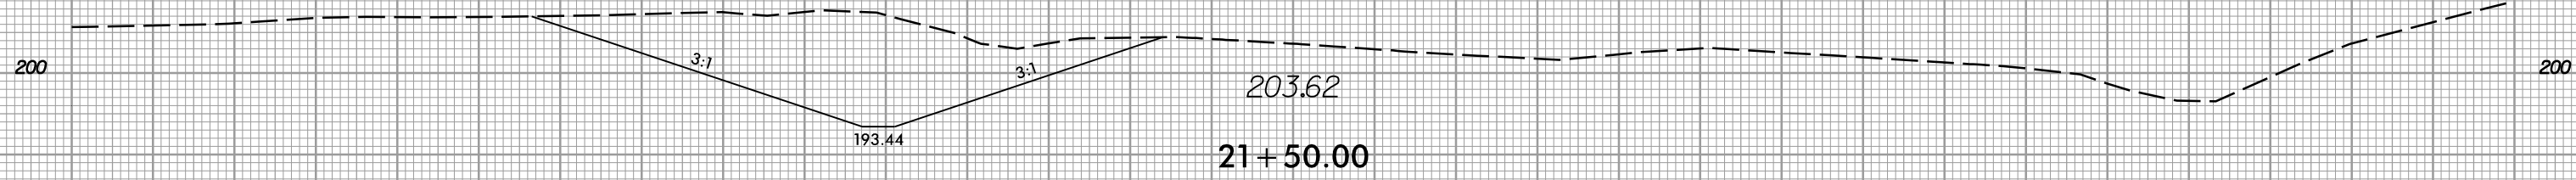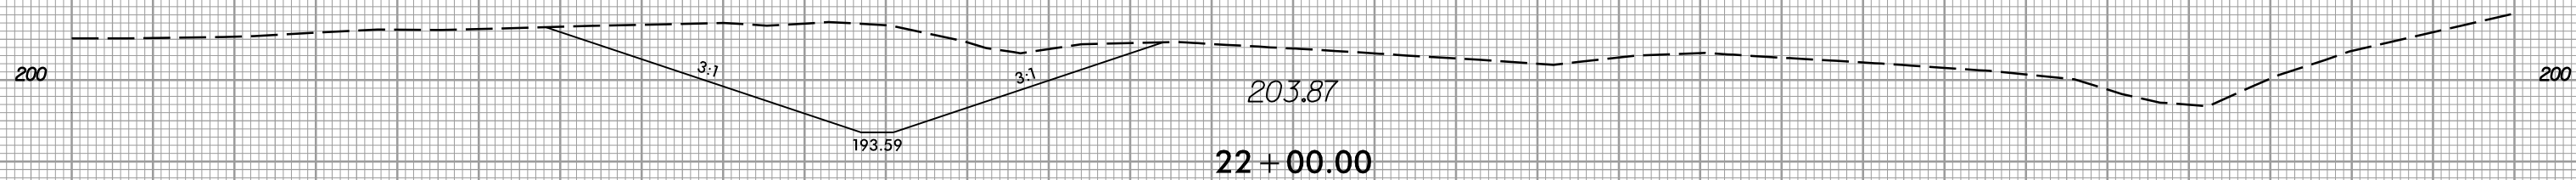

150 140 130 120 110 100 90 80 70 60 50 40 30 20 10 0 10 20 30 40 50 60 70 80 90 100 110 120 130 140 150

-WBL-

12/21/2020  
13:53:06  
I:\5600\_rdy.\*p1.WBL.dgn








8/23/99



PROJ. REFERENCE NO.  
W-5600

SHEET NO.  
X-217

150 140 130 120 110 100 90 80 70 60 50 40 30 20 10 0 10 20 30 40 50 60 70 80 90 100 110 120 130 140 150

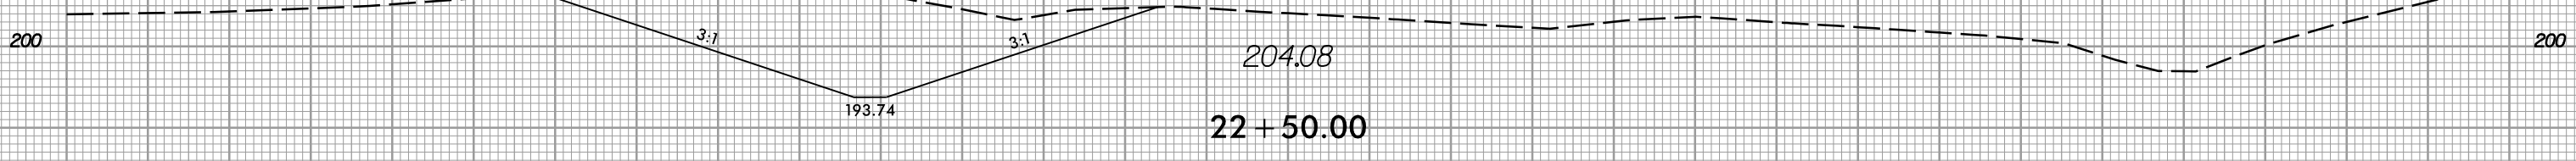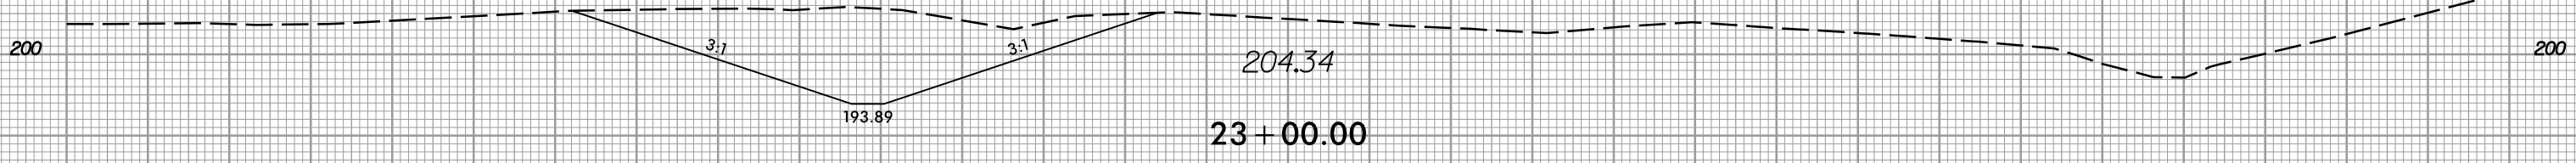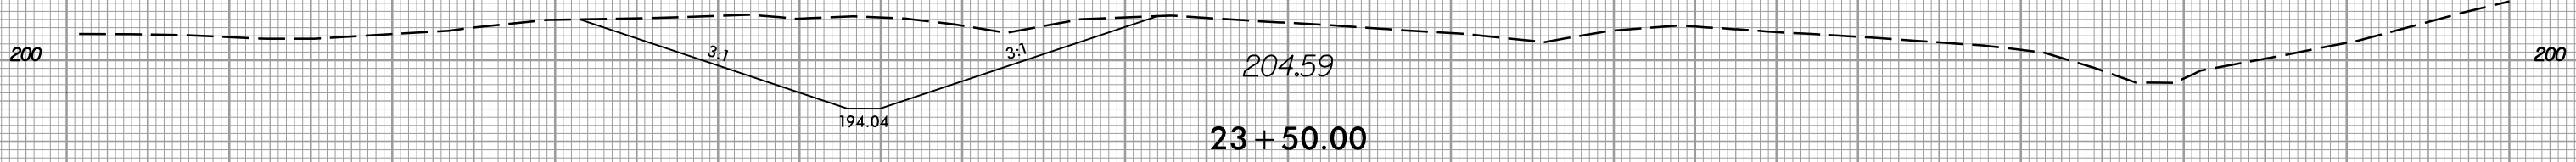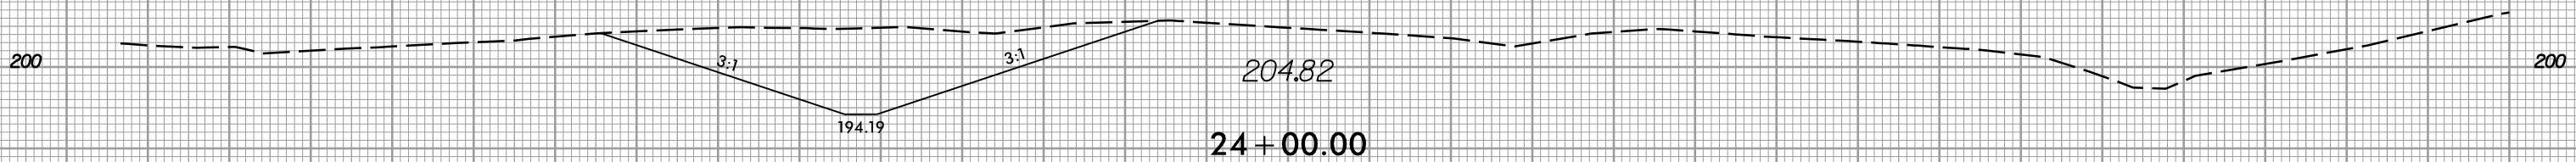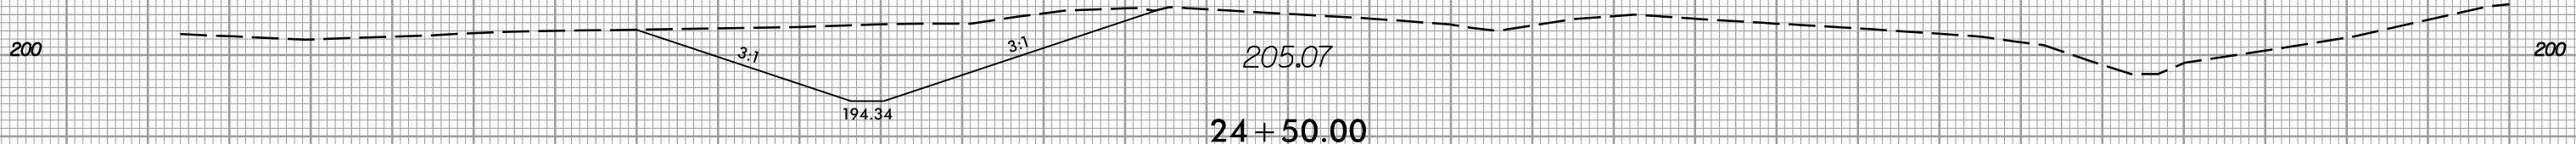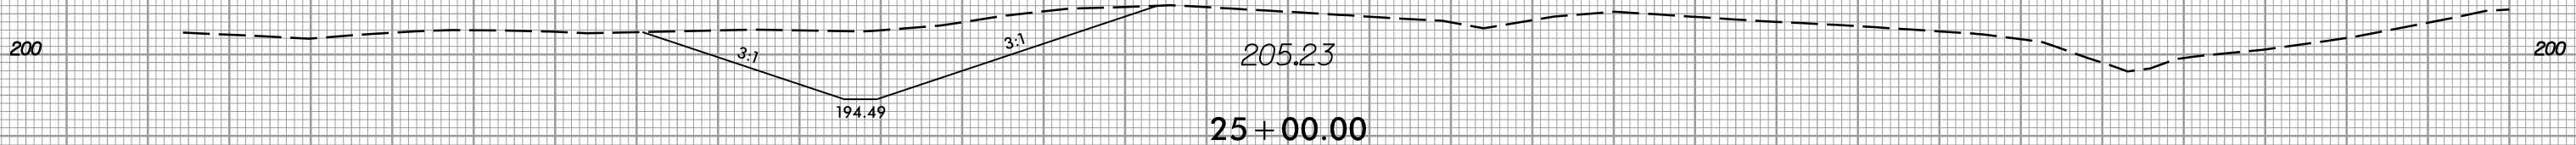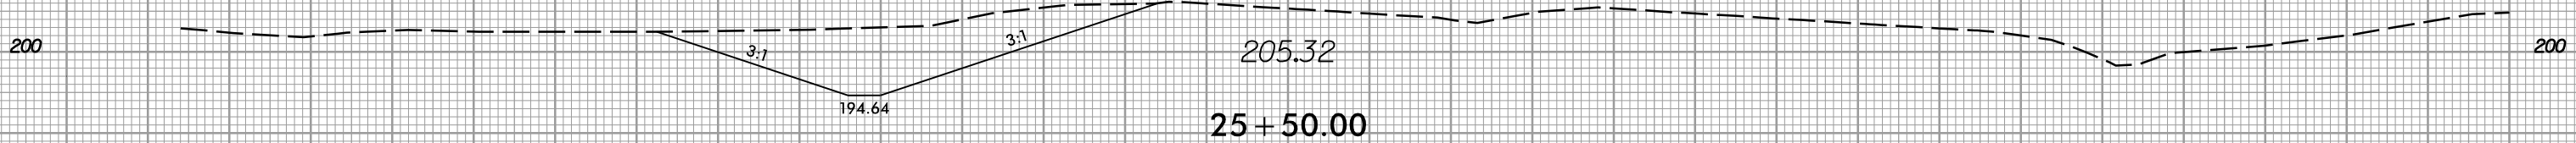


-WBL-

150 140 130 120 110 100 90 80 70 60 50 40 30 20 10 0 10 20 30 40 50 60 70 80 90 100 110 120 130 140 150

12/21/2020  
13:55:06  
I:\Projects\5600\_rdy.\*p1.WBL.dgn


8/23/99

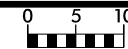

PROJ. REFERENCE NO.  
W-5600

SHEET NO.  
X-218

150 140 130 120 110 100 90 80 70 60 50 40 30 20 10 0 10 20 30 40 50 60 70 80 90 100 110 120 130 140 150

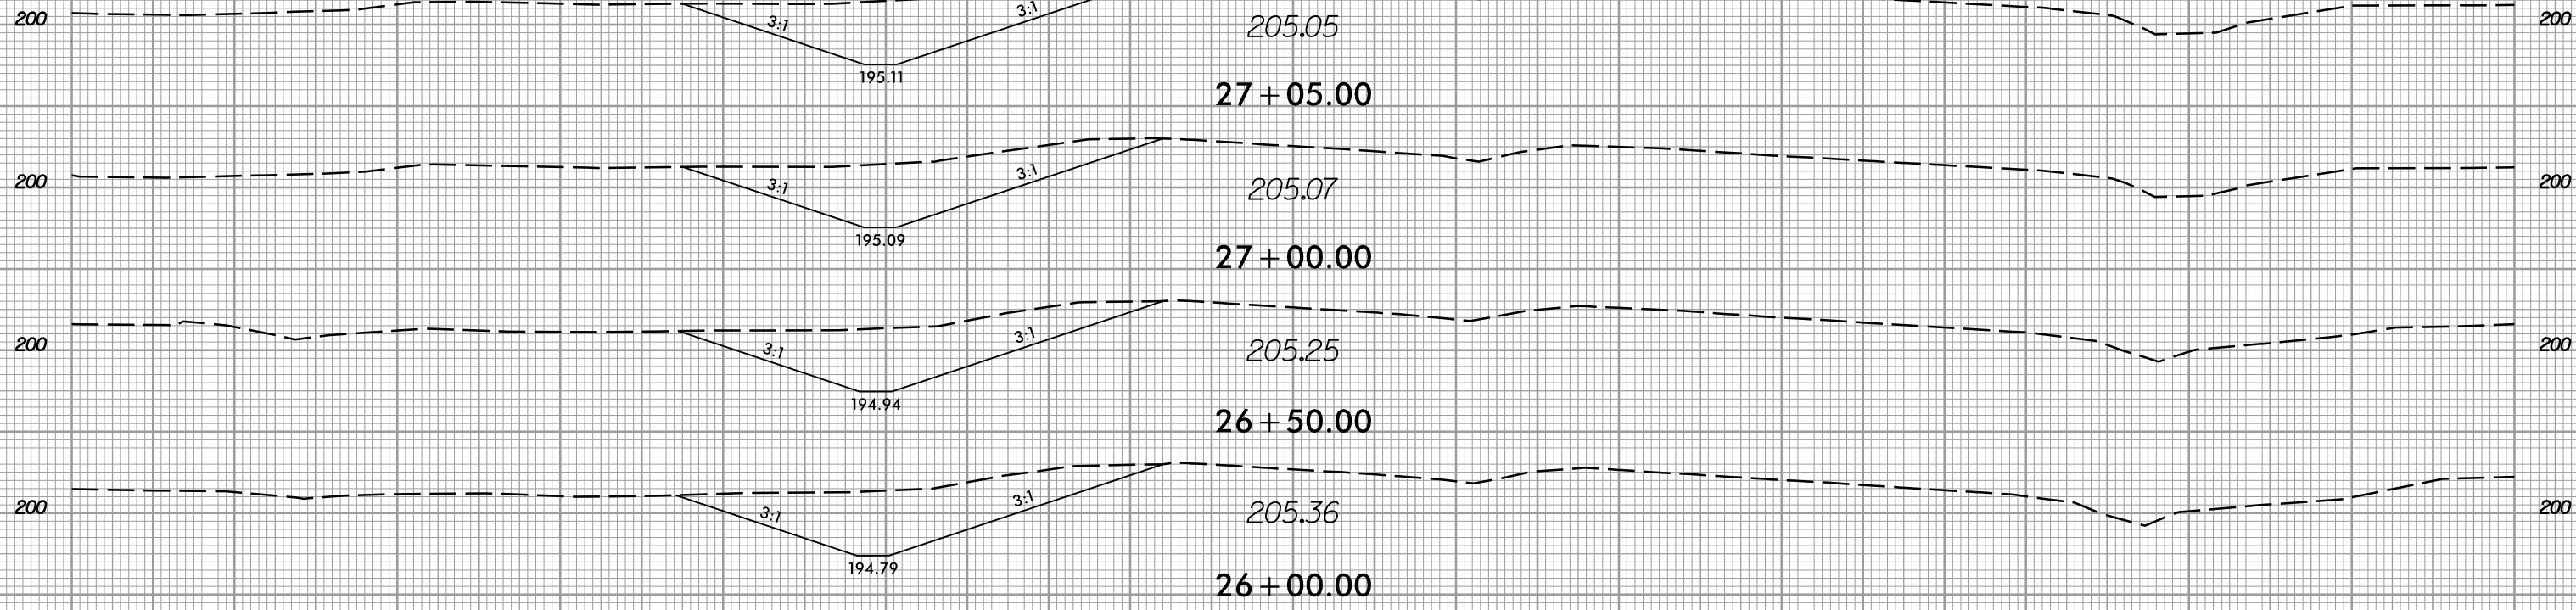

-WBL-

150 140 130 120 110 100 90 80 70 60 50 40 30 20 10 0 10 20 30 40 50 60 70 80 90 100 110 120 130 140 150

12/21/2020  
13:53:06  
I:\Projects\5600\_rdy.\*p1.WBL.dgn