
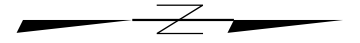


PROJECT REFERENCE NO.		SHEET NO.
2022CPT.14.01.10561		1
STATE PROJECT	F.A. PROJECT NO.	DESCRIPTION
2022CPT.14.01.10561		

MACON COUNTY

TIP PROJECT: N/A

CONTRACT: C204609

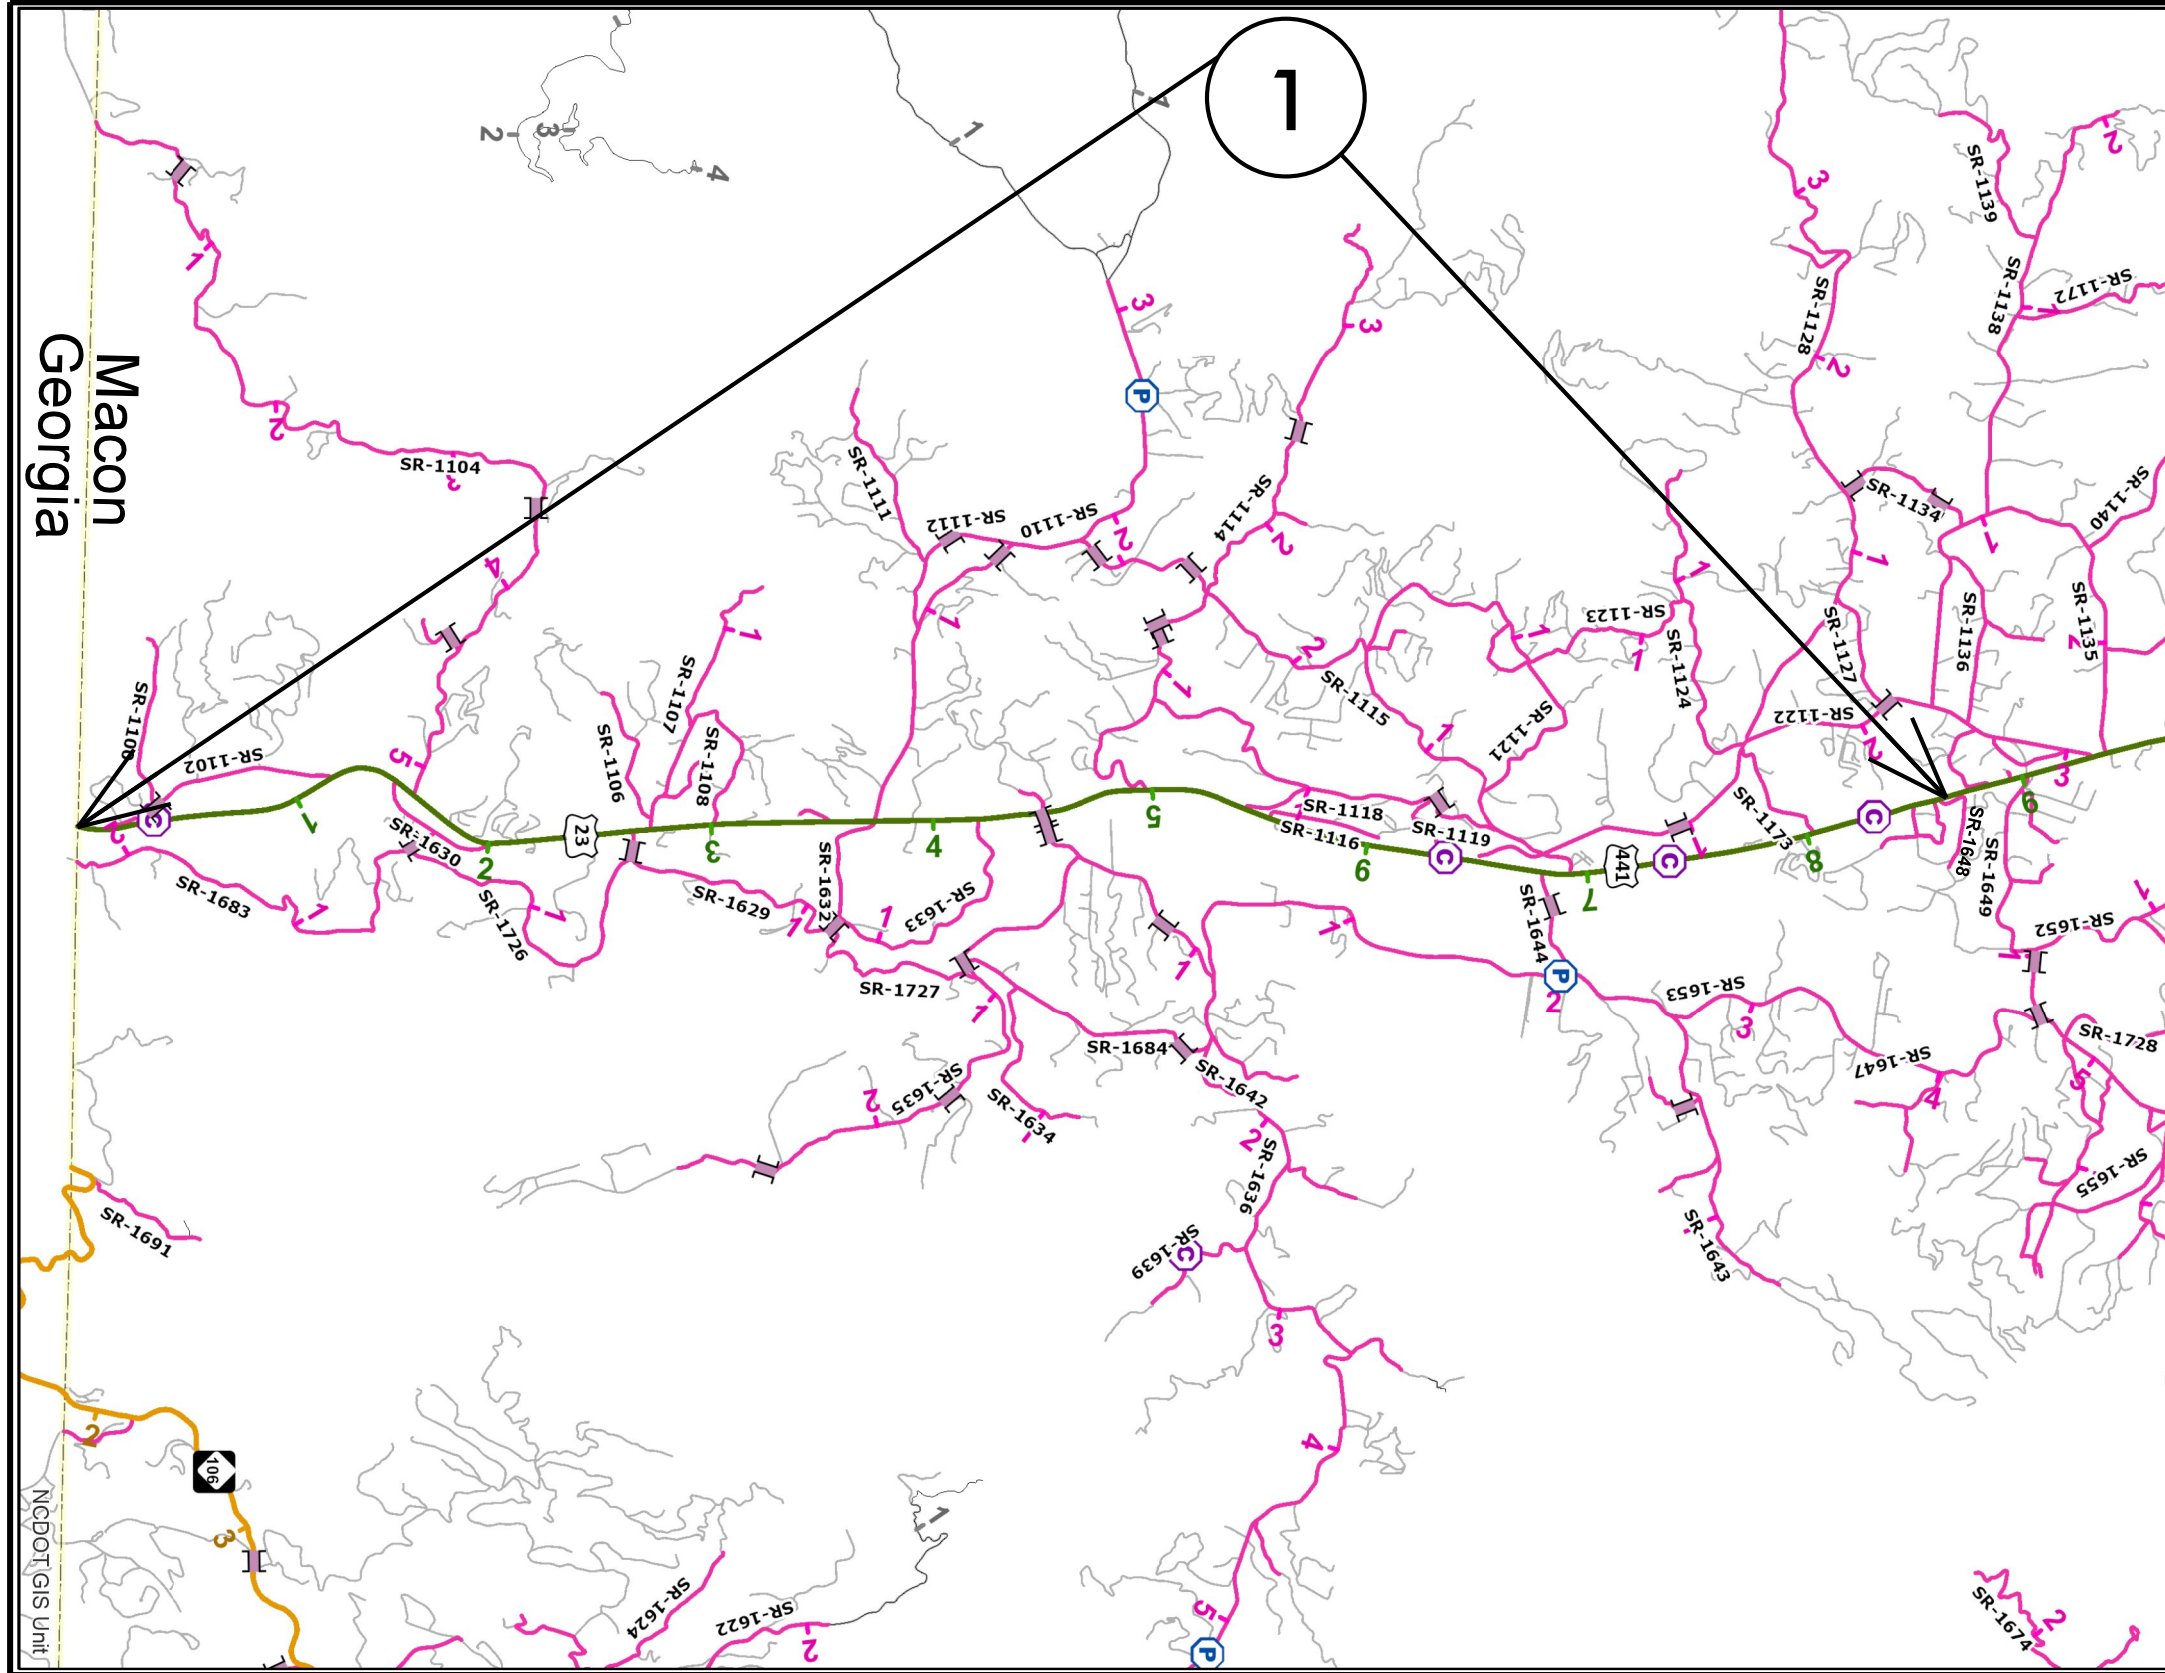

MAP 1



BEG



END