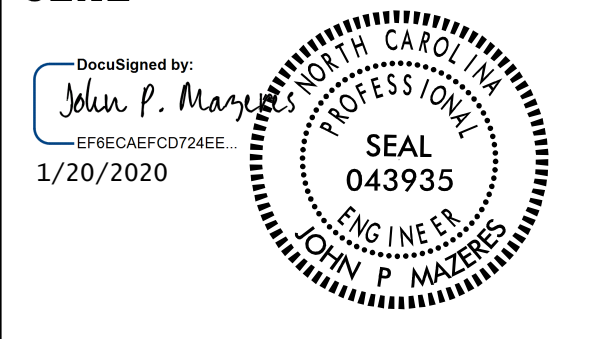


**TIP NUMBER: BR-0119**

STATE OF NORTH CAROLINA  
DIVISION OF HIGHWAYS

**PAVEMENT MARKING PLAN  
PITT COUNTY**

**LOCATION: BRIDGE NO. 730109 ON SR 1514 (STATON MILL RD)  
OVER GRINDLE CREEK**

PROJECT REFERENCE NO. <i>BR-0119</i>	SHEET NO. <i>PMP-1</i>
APPROVED: _____	
DATE: _____	
SEAL	
	
DOCUMENT NOT CONSIDERED FINAL UNLESS ALL SIGNATURES COMPLETED	

**ROADWAY STANDARD DRAWINGS**

THE FOLLOWING ROADWAY STANDARDS AS SHOWN IN "ROADWAY STANDARD DRAWINGS" - PROJECT SERVICES UNIT - N.C. DEPARTMENT OF TRANSPORTATION - RALEIGH, N.C., DATED JANUARY 2018 ARE APPLICABLE TO THIS PROJECT AND BY REFERENCE HEREBY ARE CONSIDERED A PART OF THESE PLANS:

STD. NO.	TITLE
1205.01	PAVEMENT MARKINGS - LINE TYPES AND OFFSETS
1205.02	PAVEMENT MARKINGS - TWO-LANE AND MULTI-LANE ROADWAYS
1205.12	PAVEMENT MARKINGS - BRIDGES
1261.01	GUARDRAIL AND BARRIER DELINEATOR SPACING
1261.02	GUARDRAIL AND BARRIER DELINEATOR TYPES
1262.01	GUARDRAIL END DELINEATION

**GENERAL NOTES**

THE FOLLOWING GENERAL NOTES APPLY AT ALL TIMES FOR THE DURATION OF THE CONSTRUCTION PROJECT EXCEPT WHEN OTHERWISE NOTED IN THE PLAN OR DIRECTED BY THE ENGINEER.

**PAVEMENT MARKINGS AND MARKERS**



- A) INSTALL PERMANENT PAVEMENT MARKINGS AND PERMANENT RAISED MARKERS ON LAYERS OF PAVEMENT AS FOLLOWS:
 

ROAD NAME	MARKING	MARKER
SR 1514 (STATON MILL RD)	THERMOPLASTIC	NONE
- B) TIE PROPOSED PAVEMENT MARKINGS LINES TO EXISTING PAVMENT MARKING LINES.
- C) REMOVE/REPLACE ANY CONFLICTING/DAMAGED PAVEMENT MARKINGS AND MARKERS.
- D) FOR EXTRUDED THERMOPLASTIC PAVEMENT MARKINGS THICKNESS, SEE SPECIAL PROVISIONS.

**PAVEMENT MARKING SCHEDULE**

SYMBOL	DESCRIPTION	
T1	WHITE EDGELINE (4", 90 MIL)	1260 LF
T13	YELLOW DOUBLE CENTER (4", 90 MIL)	1260 LF

**PAVEMENT MARKING DETAIL**

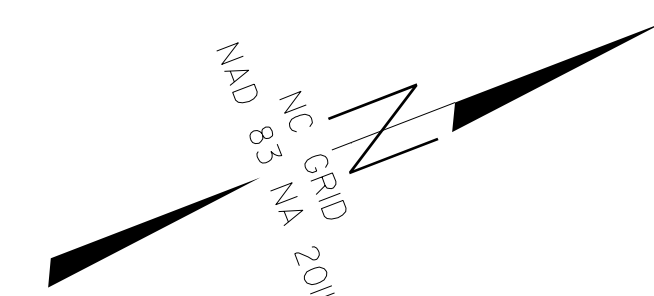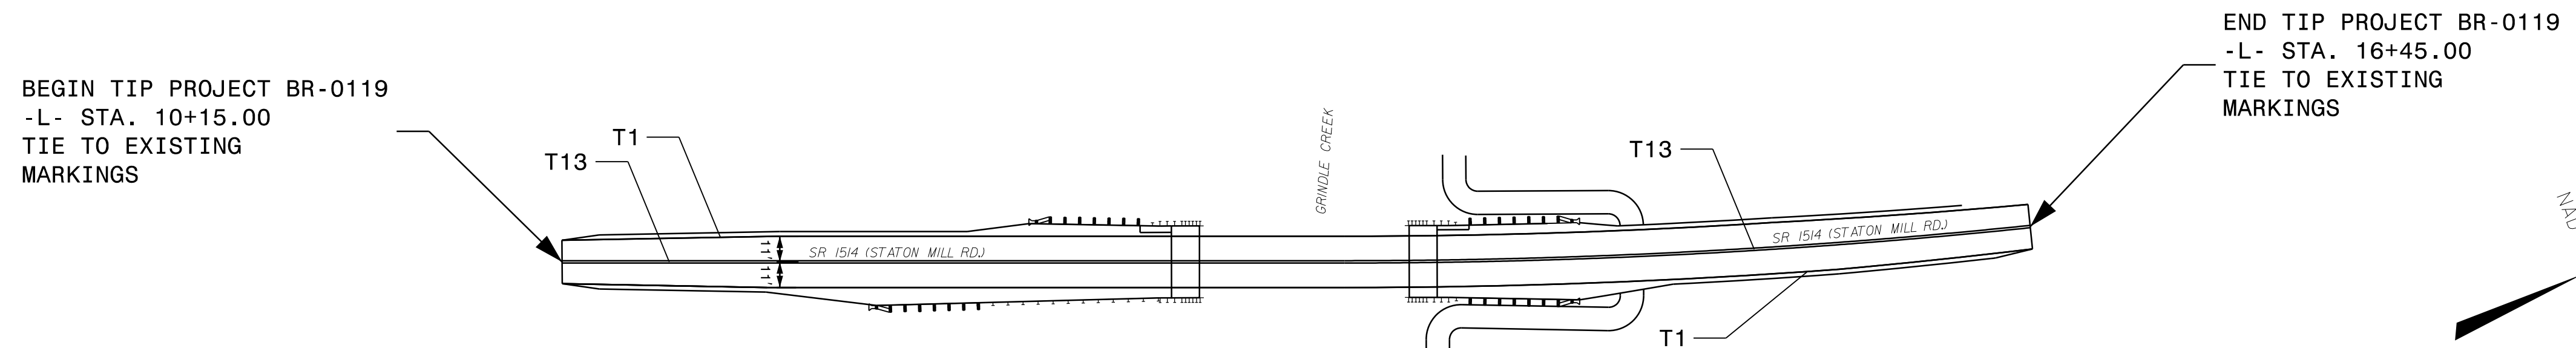

**KCA** NC FIRM LICENSE No: C-1506  
 KISINGER CAMPO & ASSOCIATES 301 Fayetteville St., Suite 1500  
 Raleigh, NC 27601 (919) 882-7839

JOHN P. MAZERES, PE PROJECT ENGINEER  
ANDREA JENSEN, EI PROJECT DESIGNER

