


09.08/19

**TIP PROJECT: BR-0119**

See Sheet 1A For Index of Sheets

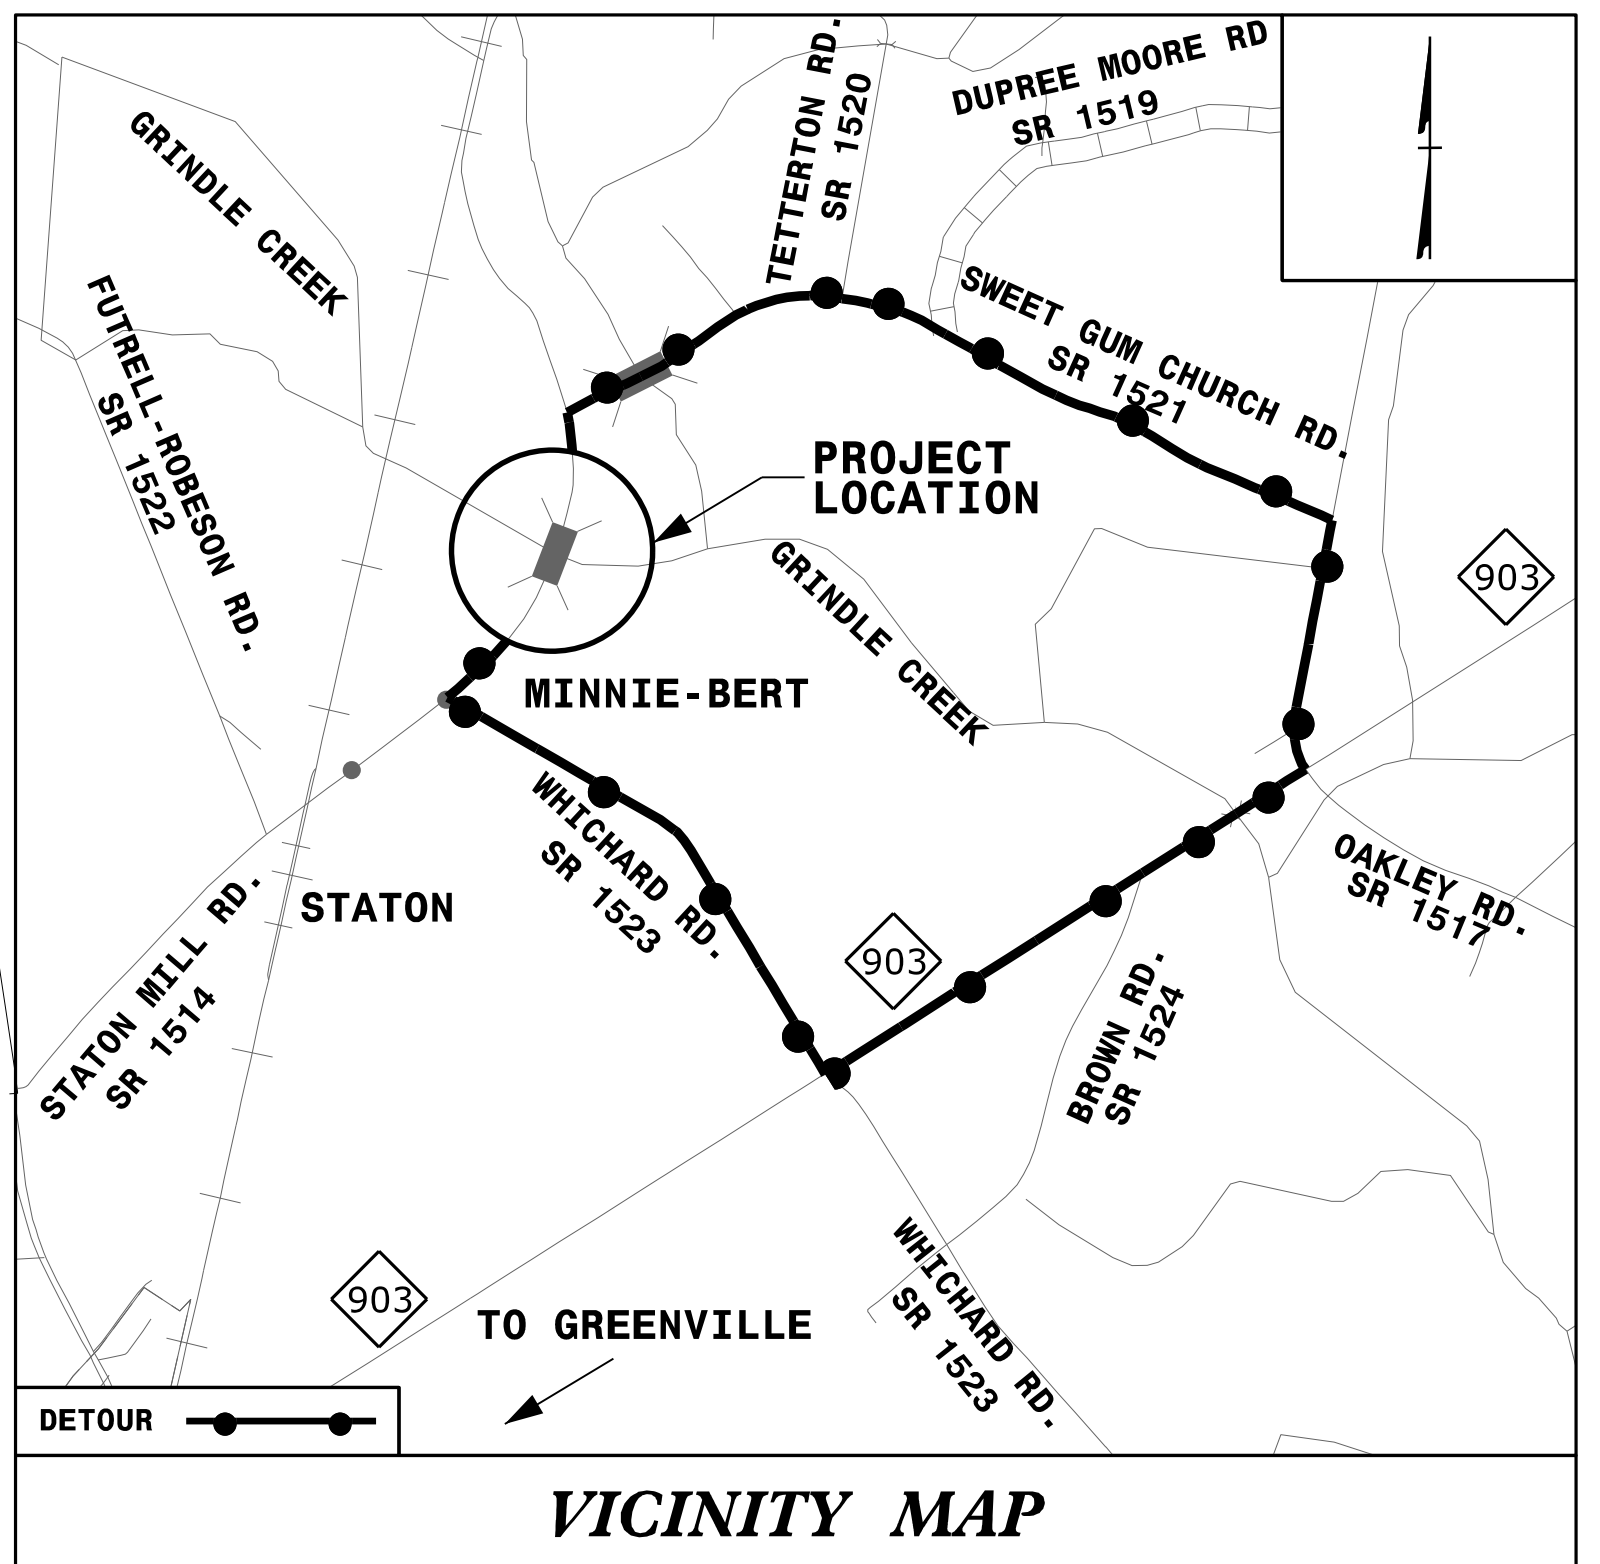


STATE OF NORTH CAROLINA  
DIVISION OF HIGHWAYS



**PITT COUNTY**

**LOCATION: BRIDGE 730109 ON SR 1514 (STATON MILL RD)  
OVER GRINDLE CREEK**

**TYPE OF WORK: GRADING, DRAINAGE, PAVING AND STRUCTURE**

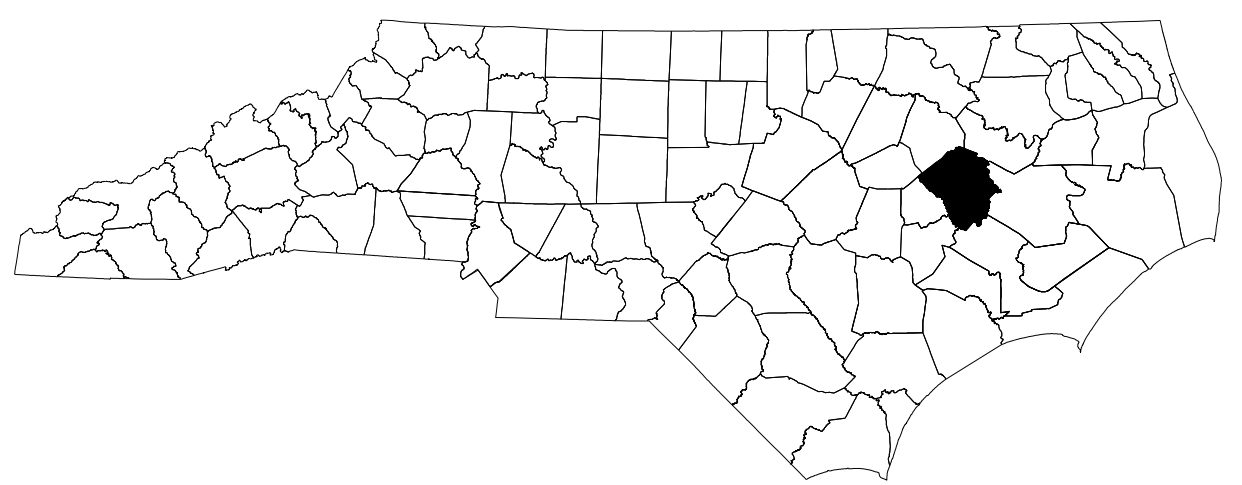


STATE	STATE PROJECT REFERENCE NO.	SHEET NO.	TOTAL SHEETS
N.C.	<b>BR-0119</b>	<b>1</b>	
STATE PROJ. NO.	F.A. PROJ. NO.	DESCRIPTION	
48828.1.1	N/A	PE	
48828.2.1	N/A	RW, UTILITIES	
48828.3.1	1514010	CONSTRUCTION	

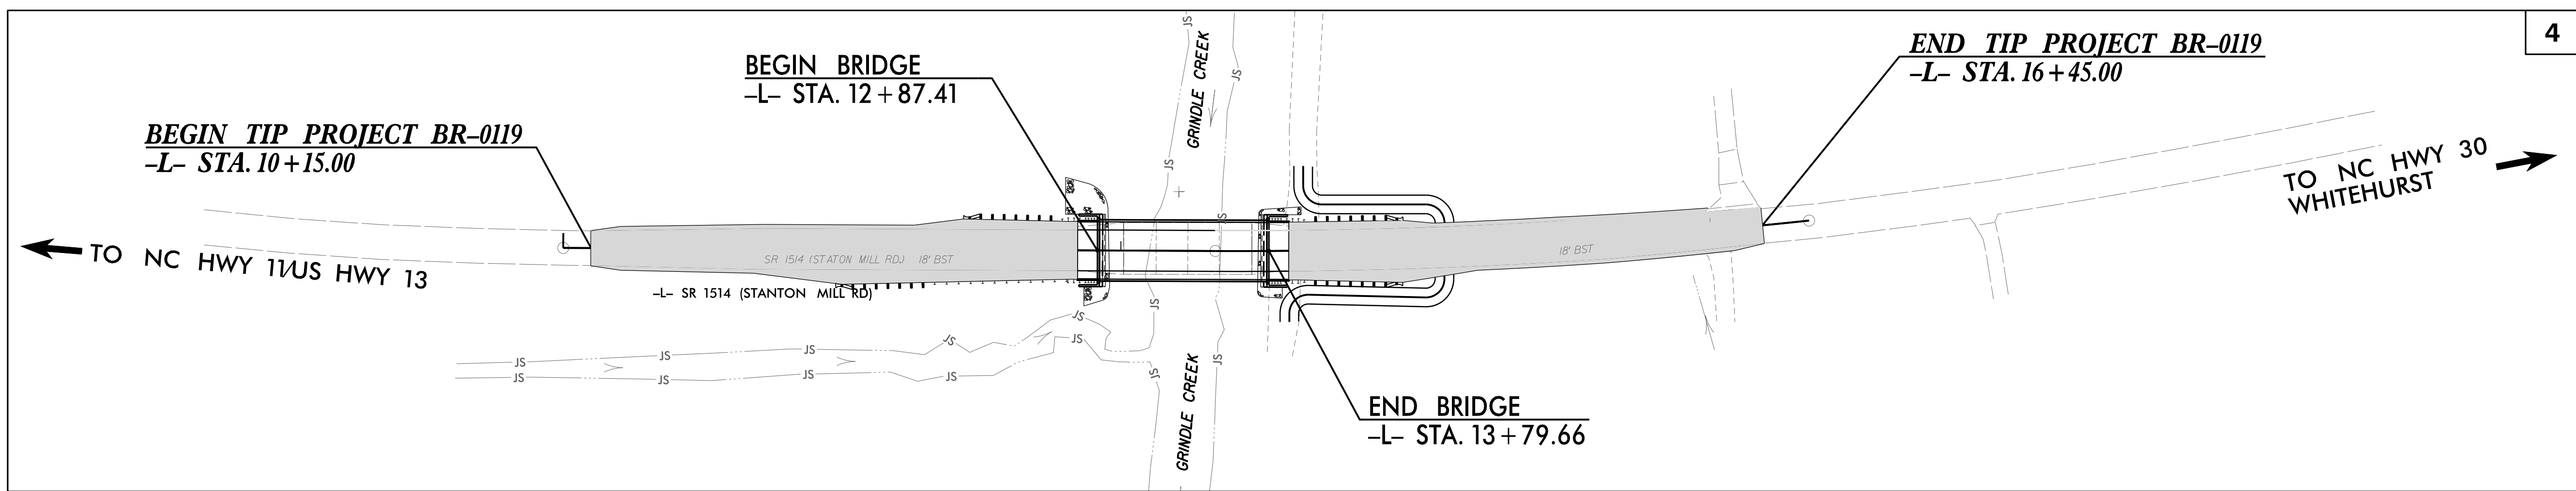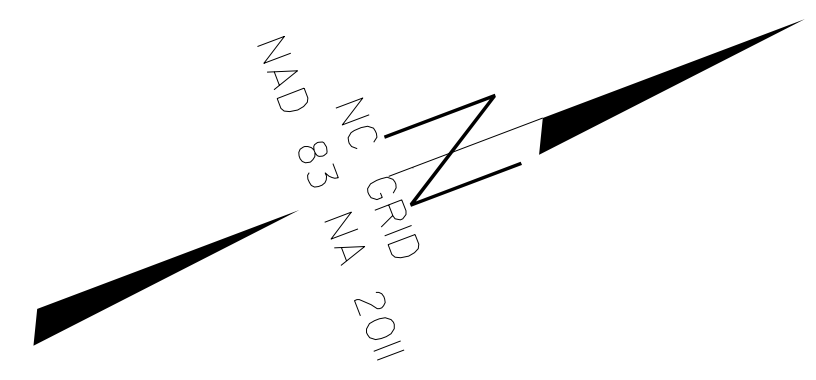

DOCUMENT NOT CONSIDERED FINAL  
UNLESS ALL SIGNATURES COMPLETED

**GRAPHIC SCALES**

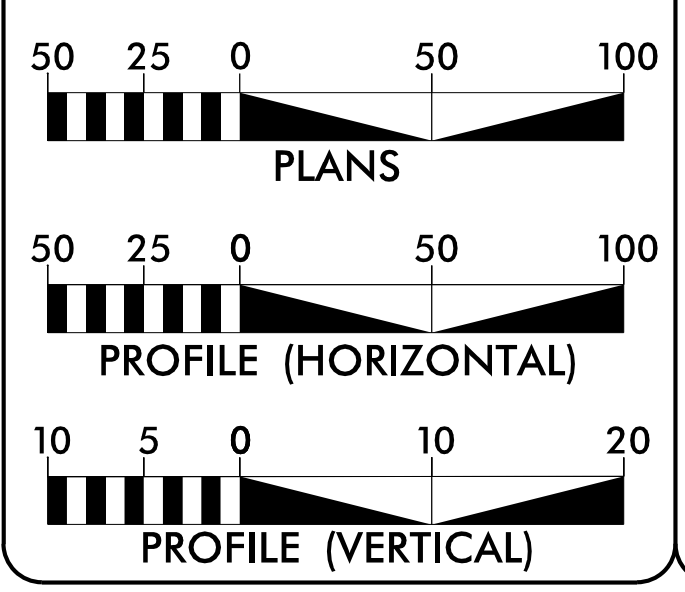

**DESIGN DATA**

ADT 2020 = 830  
T = 6 % \*  
V = 55 MPH  
\* TTST = 3% DUAL 3%  
FUNC CLASS =  
MINOR COLLECTOR  
SUB-REGIONAL TIER

**PROJECT LENGTH**

LENGTH ROADWAY TIP PROJECT BR-0119 = 0.102 MILES  
LENGTH STRUCTURES TIP PROJECT BR-0119 = 0.017 MILES  
TOTAL LENGTH TIP PROJECT BR-0119 = 0.119 MILES


**NCDOT CONTACT:** DAVID STUTTS, PE  
SMU PROJECT MANAGER

Prepared in the Office of:  
**KCA**  
KISINGER CAMPO & ASSOCIATES  
301 FAYETTEVILLE ST., SUITE 1500  
RALEIGH, NC 27601 (919) 882-7839  
NC FIRM LICENSE: C-1506

**RIGHT OF WAY DATE:** SEPTEMBER 12, 2019  
**JACOB H. DUKE, PE**  
PROJECT ENGINEER

**LETTING DATE:** JANUARY 19, 2021  
**DIEGO A. AGUIRRE, PE**  
PROJECT DESIGN ENGINEER

**STRUCTURES MANAGEMENT UNIT**

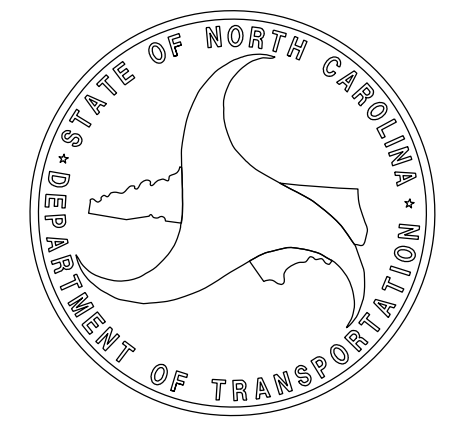

9/17/2020  
BR-0119\_SMU\_TSH.dgn  
jduke