




PLAN OF WING (W1)

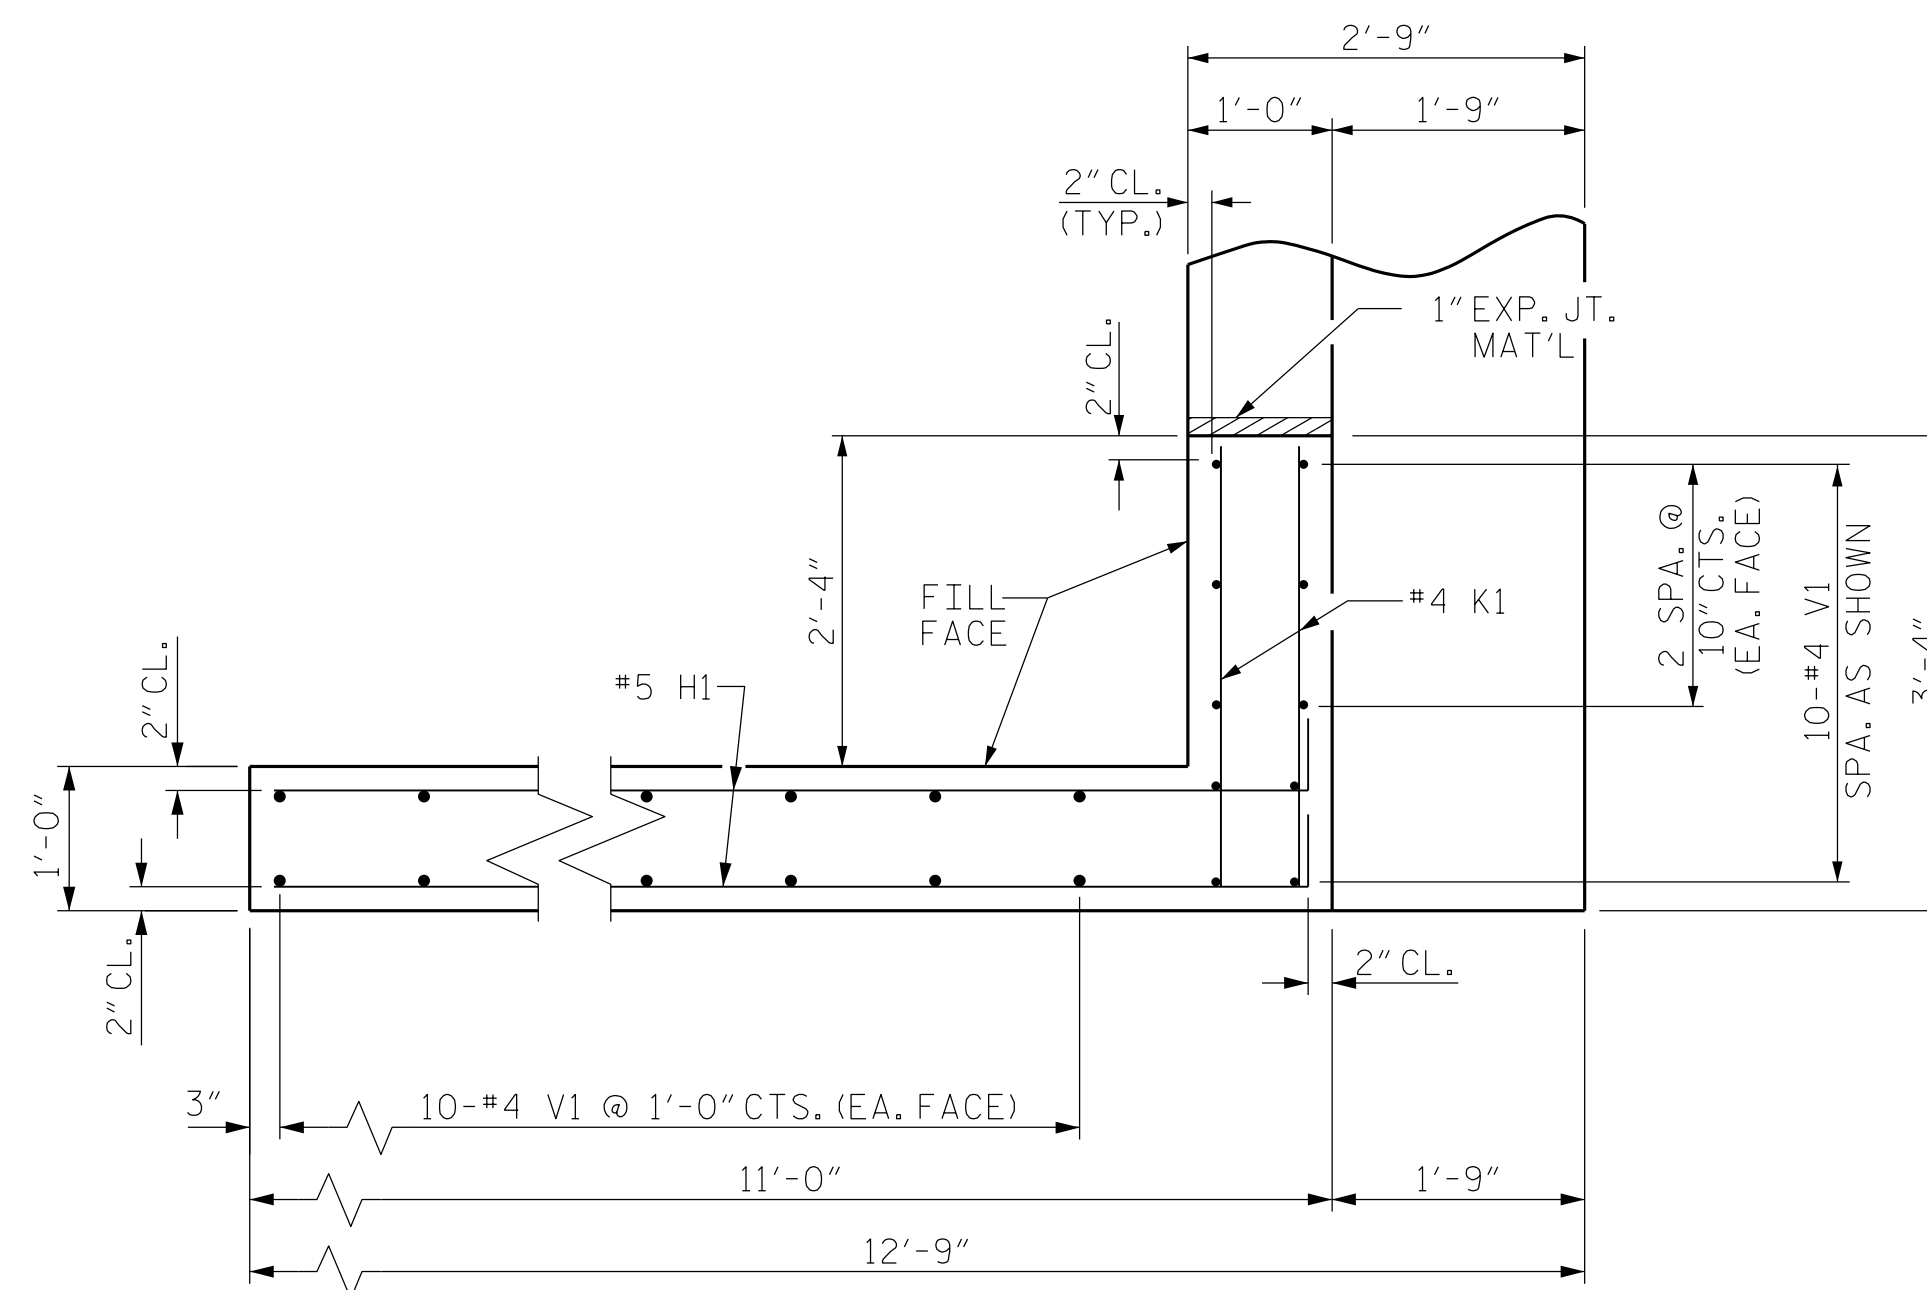


PLAN OF WING (W2)

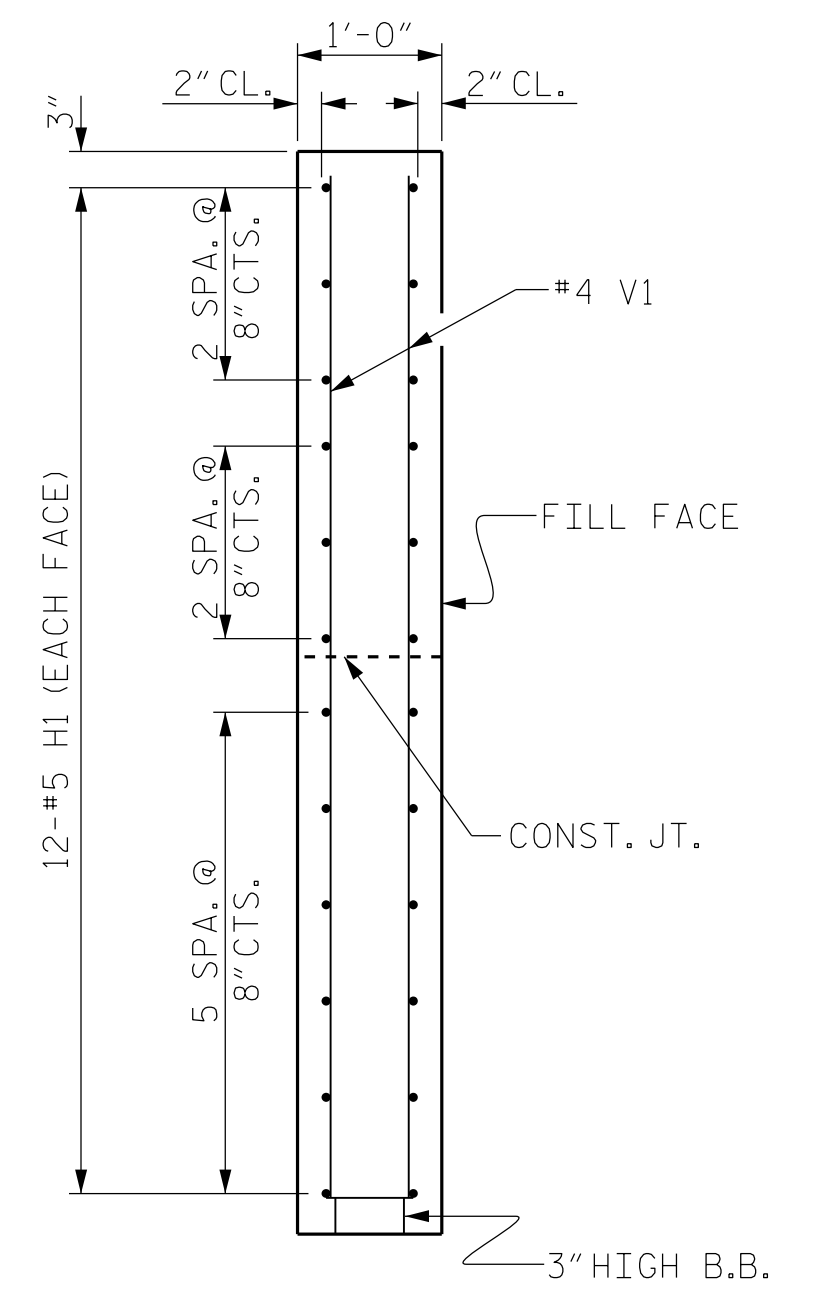


SECTION X-X

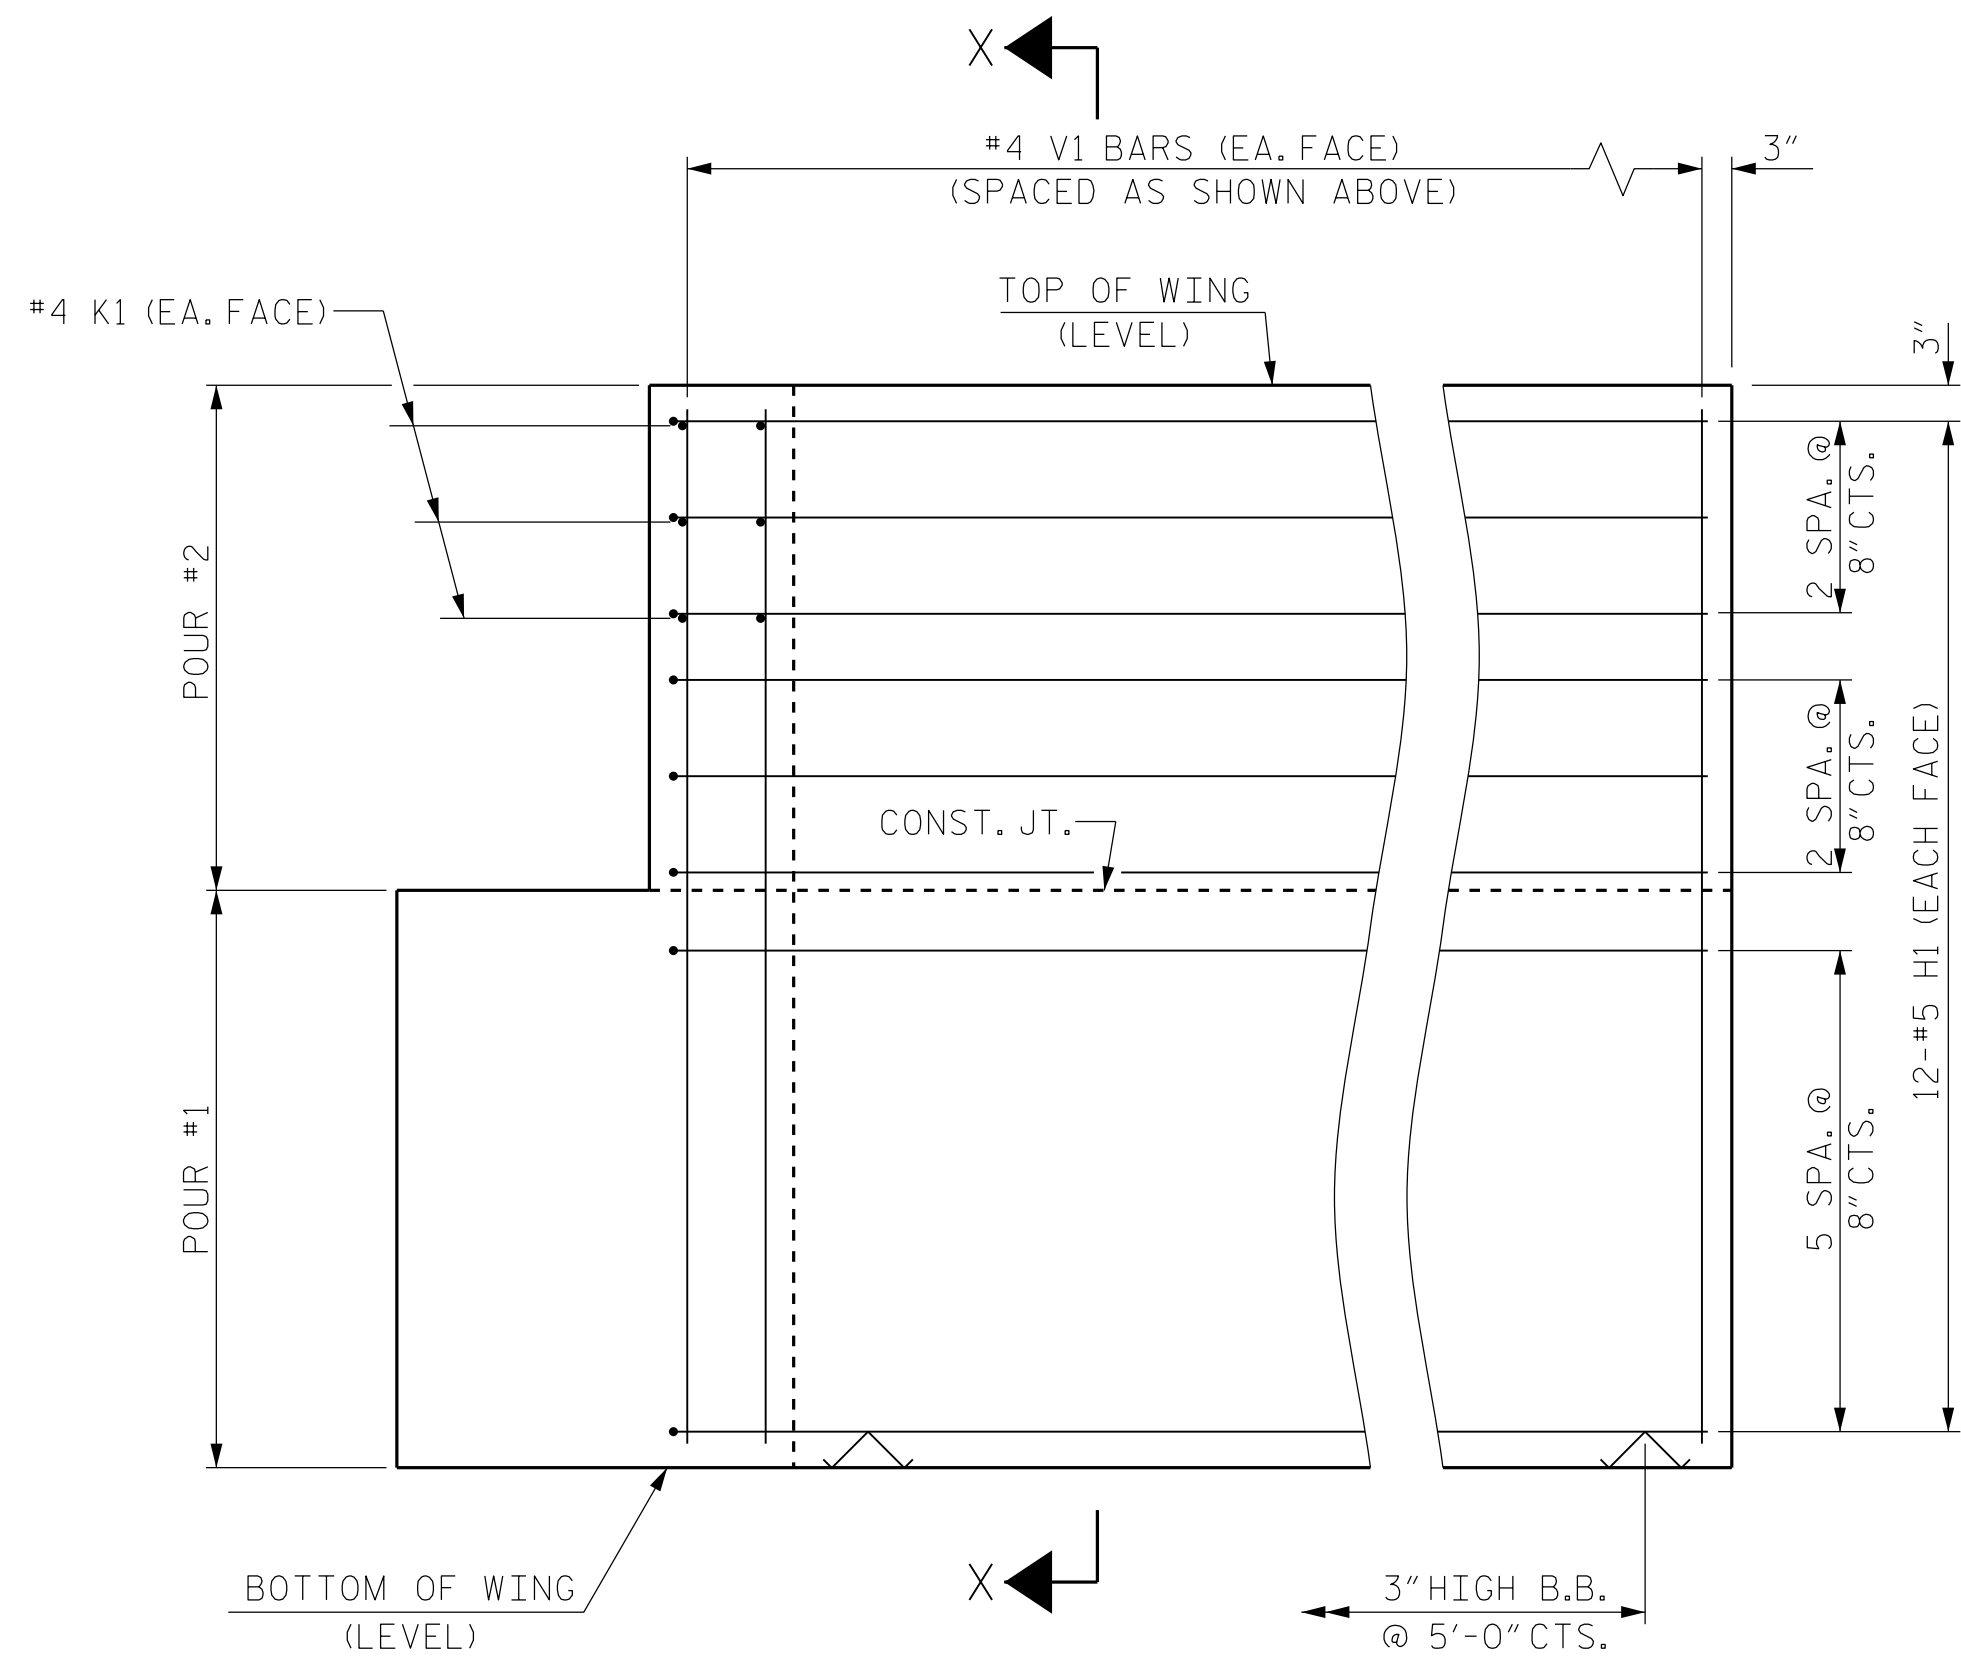

ELEVATION OF WING (W1)

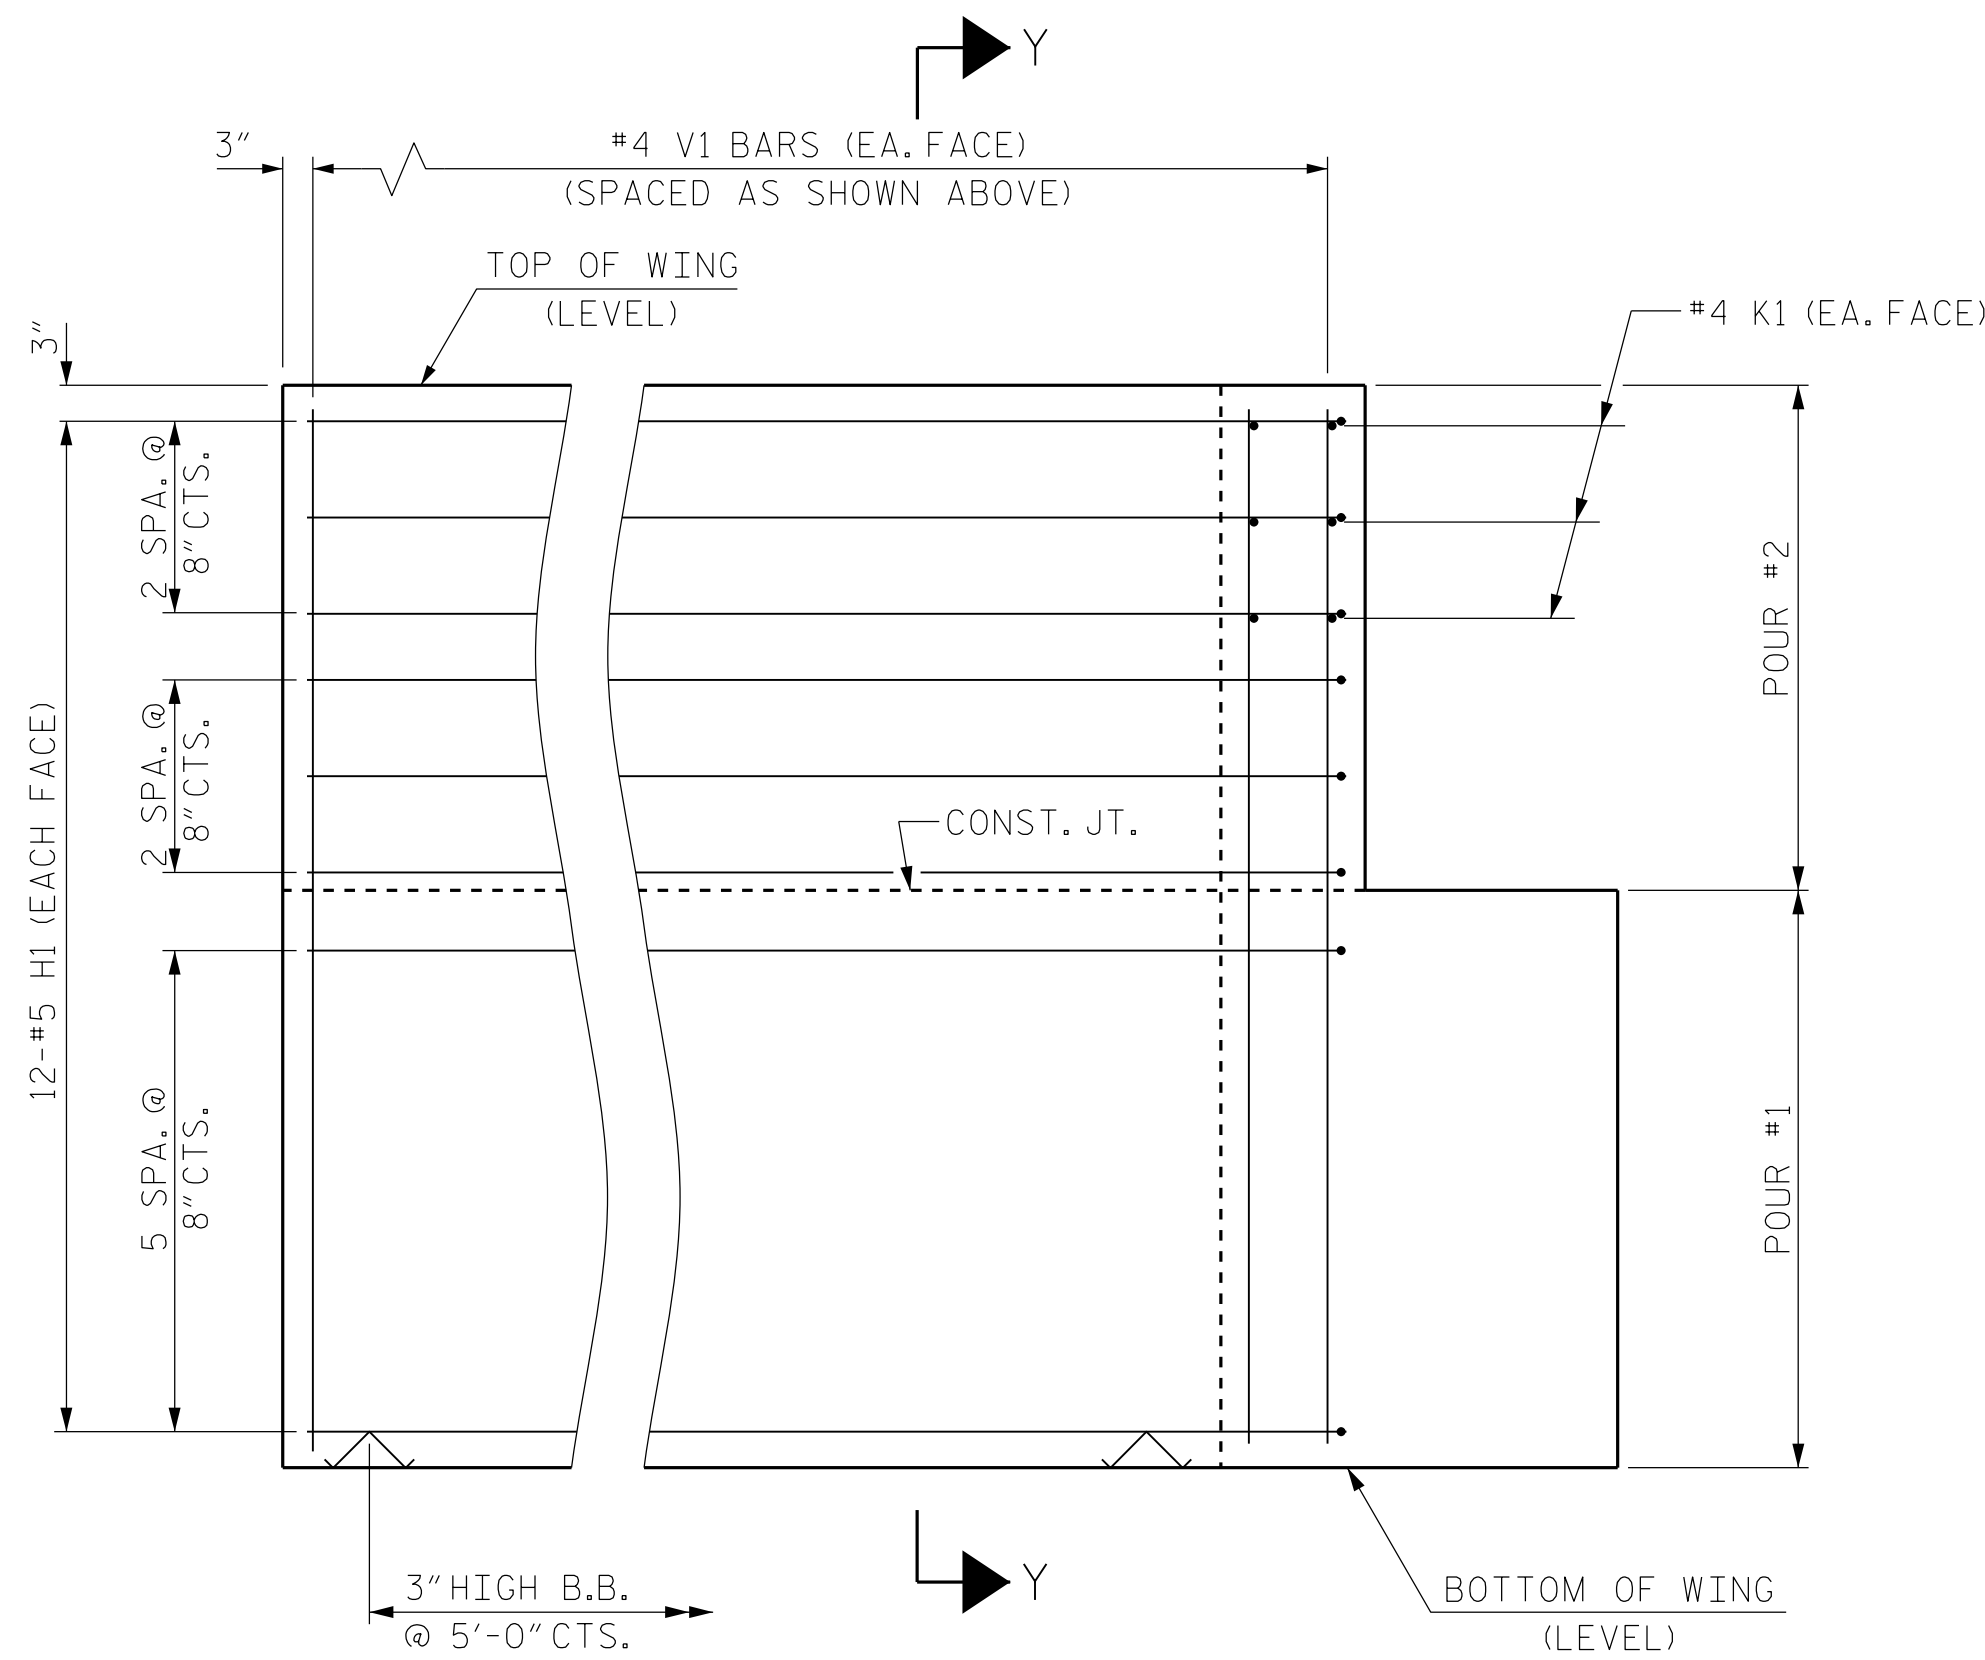

ELEVATION OF WING (W2)

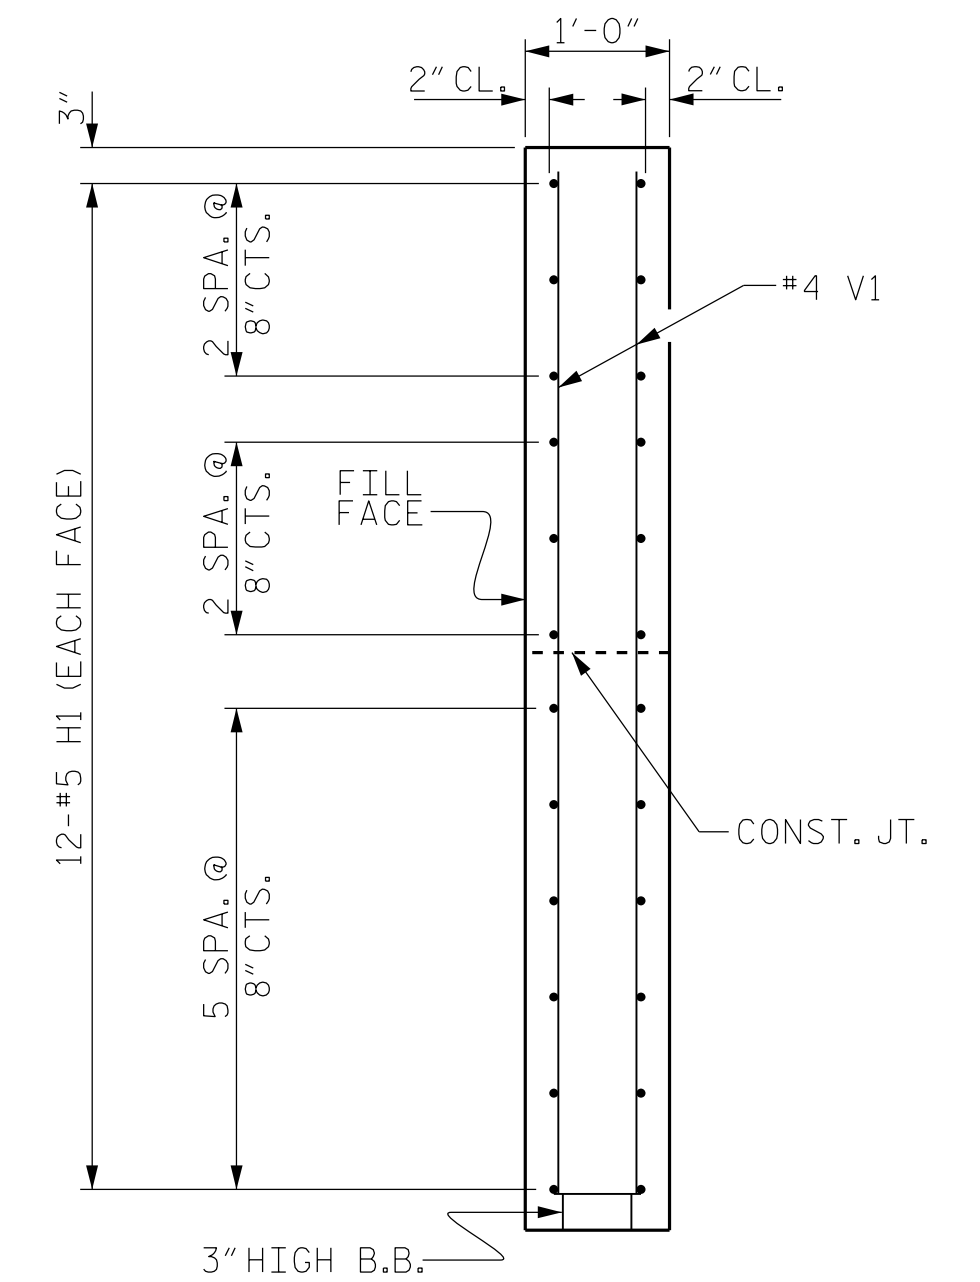

SECTION Y-Y

PROJECT NO. BR-0119  
 PITT COUNTY  
 STATION: 13+34.00 -L-

SHEET 3 OF 4



STATE OF NORTH CAROLINA  
 DEPARTMENT OF TRANSPORTATION  
 RALEIGH

SUBSTRUCTURE  
 END BENT  
 WING DETAILS

DESIGN ENGINEER OF RECORD: JACOB H. DUKE DATE: 12/2019		
ASSEMBLED BY: FIDEL L. FLORES DATE: 12/2019		
CHECKED BY: DIEGO A. AGUIRRE DATE: 12/2019		
DRAWN BY: WJH 12/11	REV. 4/15	MAA/TMG
CHECKED BY: AAC 12/11		

WING DETAILS

DOCUMENT NOT CONSIDERED  
 FINAL UNLESS ALL  
 SIGNATURES COMPLETED

REVISIONS						SHEET NO.
NO.	BY:	DATE:	NO.	BY:	DATE:	S-12
1			3			TOTAL SHEETS
2			4			15

1/8/2020  
 BR-0119-SMJ.E03.730190.dgn  
 okhalafalla