
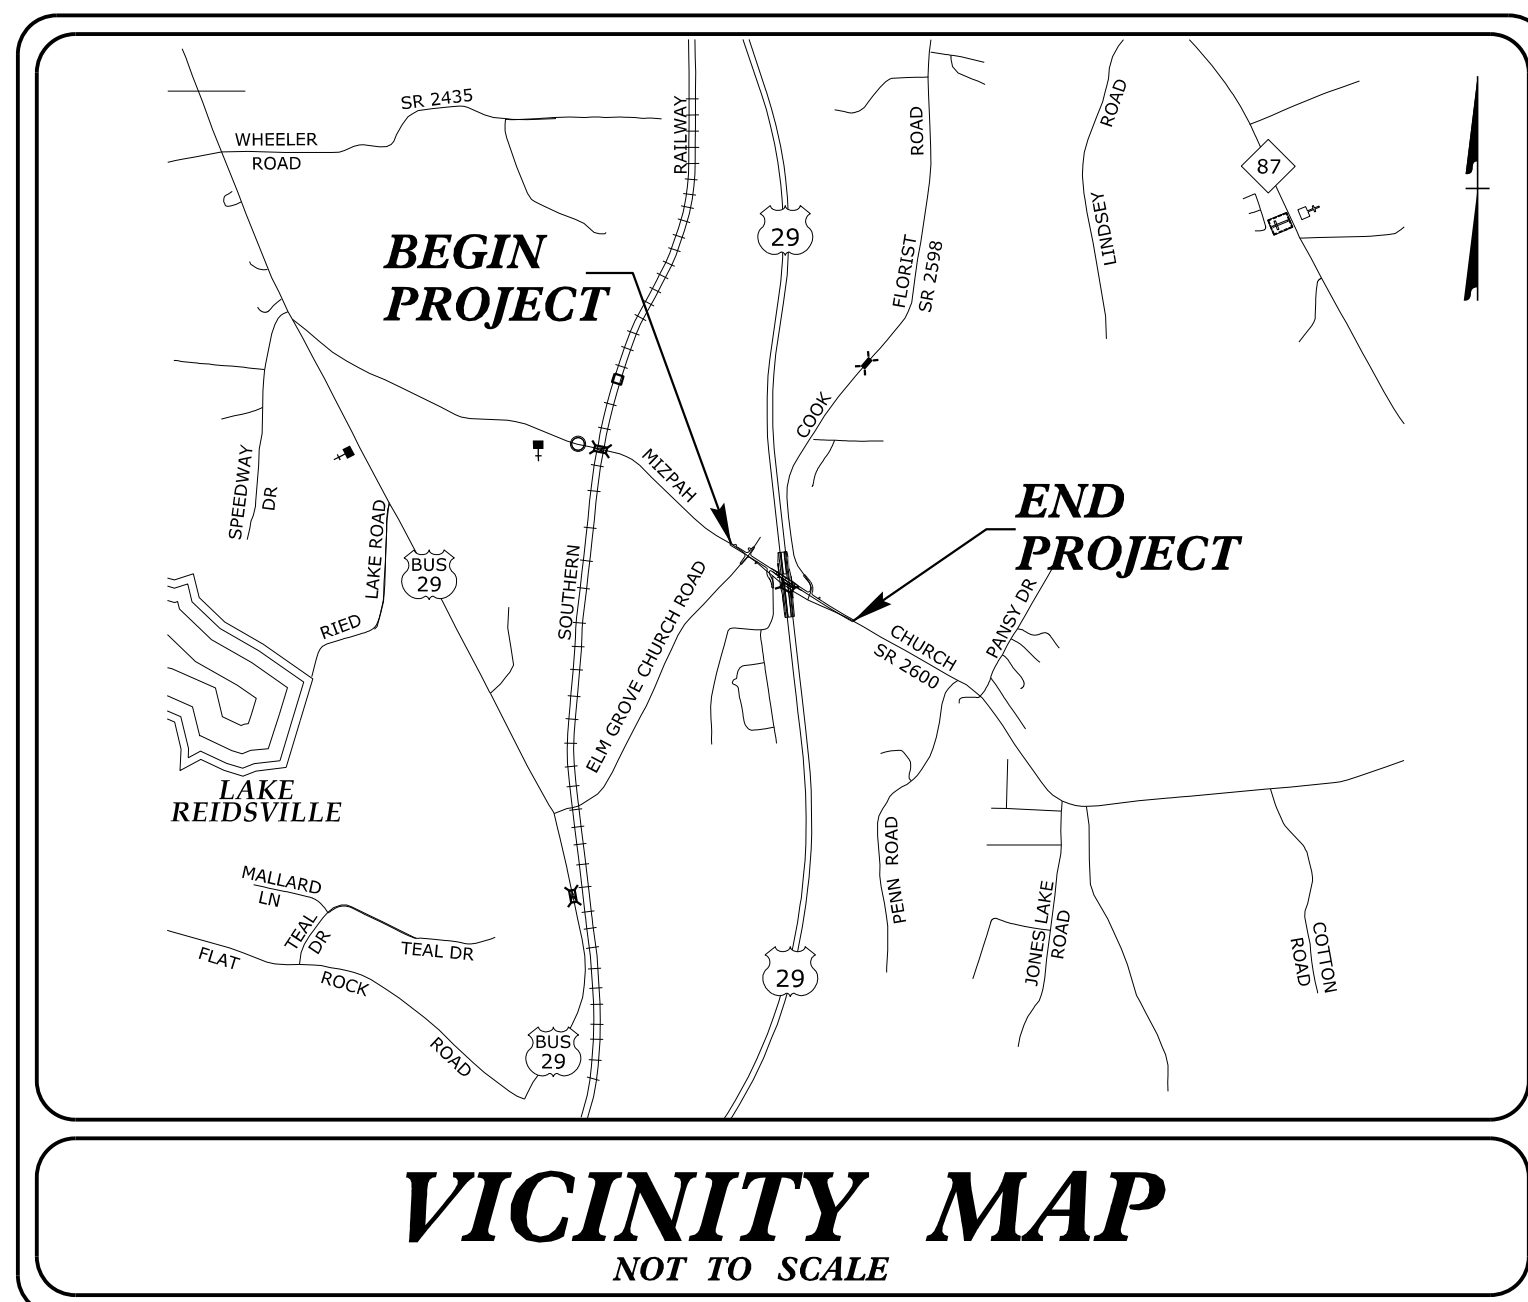


STATE OF NORTH CAROLINA  
DIVISION OF HIGHWAYS

**TRANSPORTATION MANAGEMENT PLAN**

**ROCKINGHAM COUNTY**

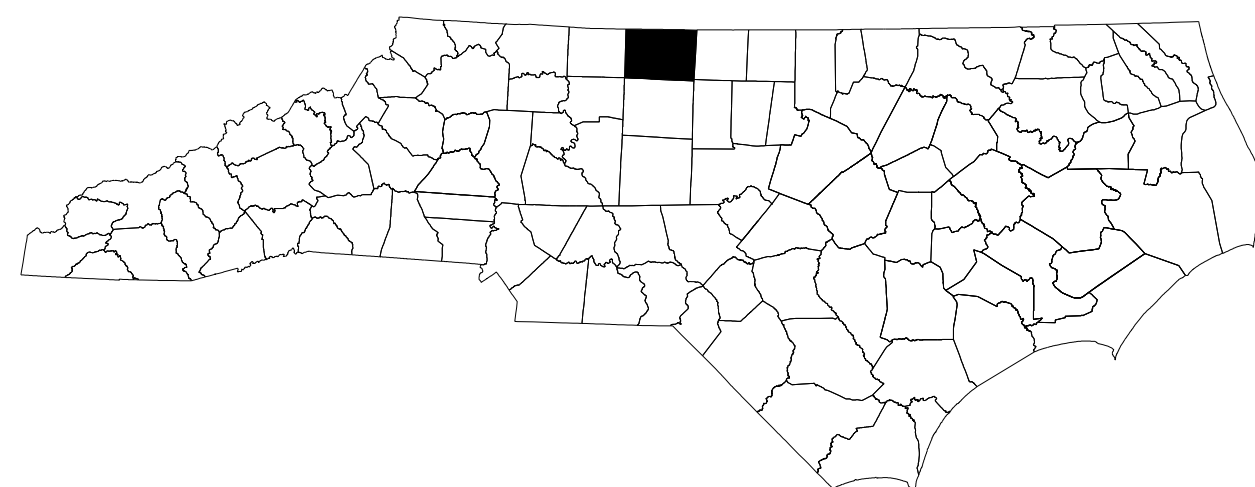

**LOCATION: BRIDGE NO. 116 ON SR 2600  
(MIZPAH CHURCH ROAD) OVER US-29**

**INDEX OF SHEETS**


SHEET NO.	TITLE
TMP-1	TITLE SHEET, VICINITY MAP, AND INDEX OF SHEETS
TMP-1A	LIST OF APPLICABLE ROADWAY STANDARD DRAWINGS, AND LEGEND
TMP-02 THRU TMP-2A	GENERAL & PROJECT NOTES
TMP-02B	TEMPORARY SHORING NOTES
TMP-02C	PORTABLE CONCRETE BARRIER AT TEMPORARY SHORING LOCATIONS
TMP-02D	SIGN DESIGN
TMP-03	TRAFFIC CONTROL PHASING
TMP-04 THRU TMP-05	TRAFFIC CONTROL PHASE I DETAILS
TMP-06 THRU TMP-10	TRAFFIC CONTROL PHASE II DETAIL
TMP-11 THRU TMP-12	TRAFFIC CONTROL PHASE III DETAILS
TMP-14 THRU TMP-15	TRAFFIC CONTROL PHASE IV DETAILS
TMP-16	TRAFFIC CONTROL PHASE V DETAILS
TMP-17	TRAFFIC CONTROL PHASE VI DETAILS

SHEET NO.  
TMP-1

**BR-0042**


**TIP PROJECT:**

**DOCUMENT NOT CONSIDERED FINAL  
UNLESS ALL SIGNATURES COMPLETED**

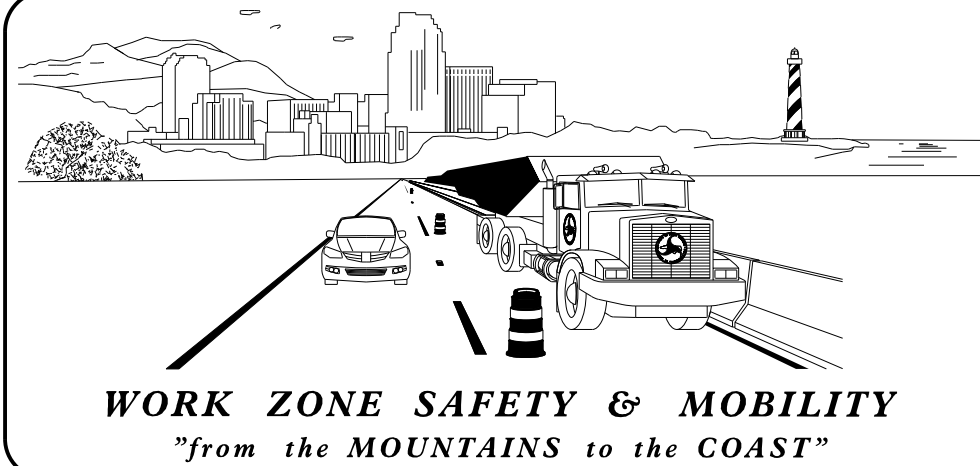

**PLANS PREPARED BY:**  
JEFFREY KOONTZ, PE  
**PROJECT ENGINEER**  
KASEY MCCOY  
**PROJECT DESIGNER**


**NCDOT CONTACTS:**  
KENNETH THORNWELL, JR. PE  
**PROJECT ENGINEER**  
JUSTIN BEAVER, PE  
**PROJECT DESIGN ENGINEER**

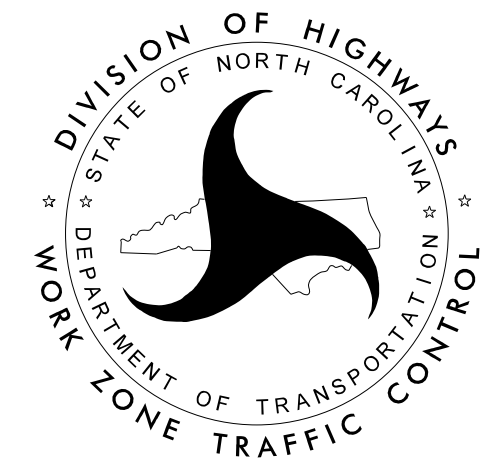

**AECOM**  
NC FIRM LICENSE No: F-0342  
701 Corporate Center Drive, Suite 475  
Raleigh, NC 27607  
(919) 854-6200 - (919) 854-6259 (FAX)

**APPROVED:** *Jeffrey A. Koontz*  
**DATE:** 5/28/2020

**SEAL**

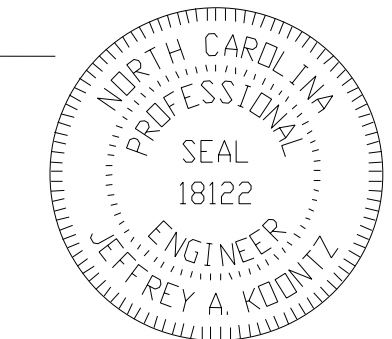

5/28/2020  
R:\Traffic\Traffic Control\TC\BR0042\_TC\_TMP\_PSH\_01.dgn  
User:jeff.koontz