



DATE: 5/27/2020
TIME: 12:56:05 PM


USER: nusrat\p001\Draws\Projects\60571086 - BR-0042\BDD\CAD_615\910_CAD\VO_MCDOT_TIP\Structures\04 Drawings\004-F_S&L_BR-0042_SML_EB2.dgn

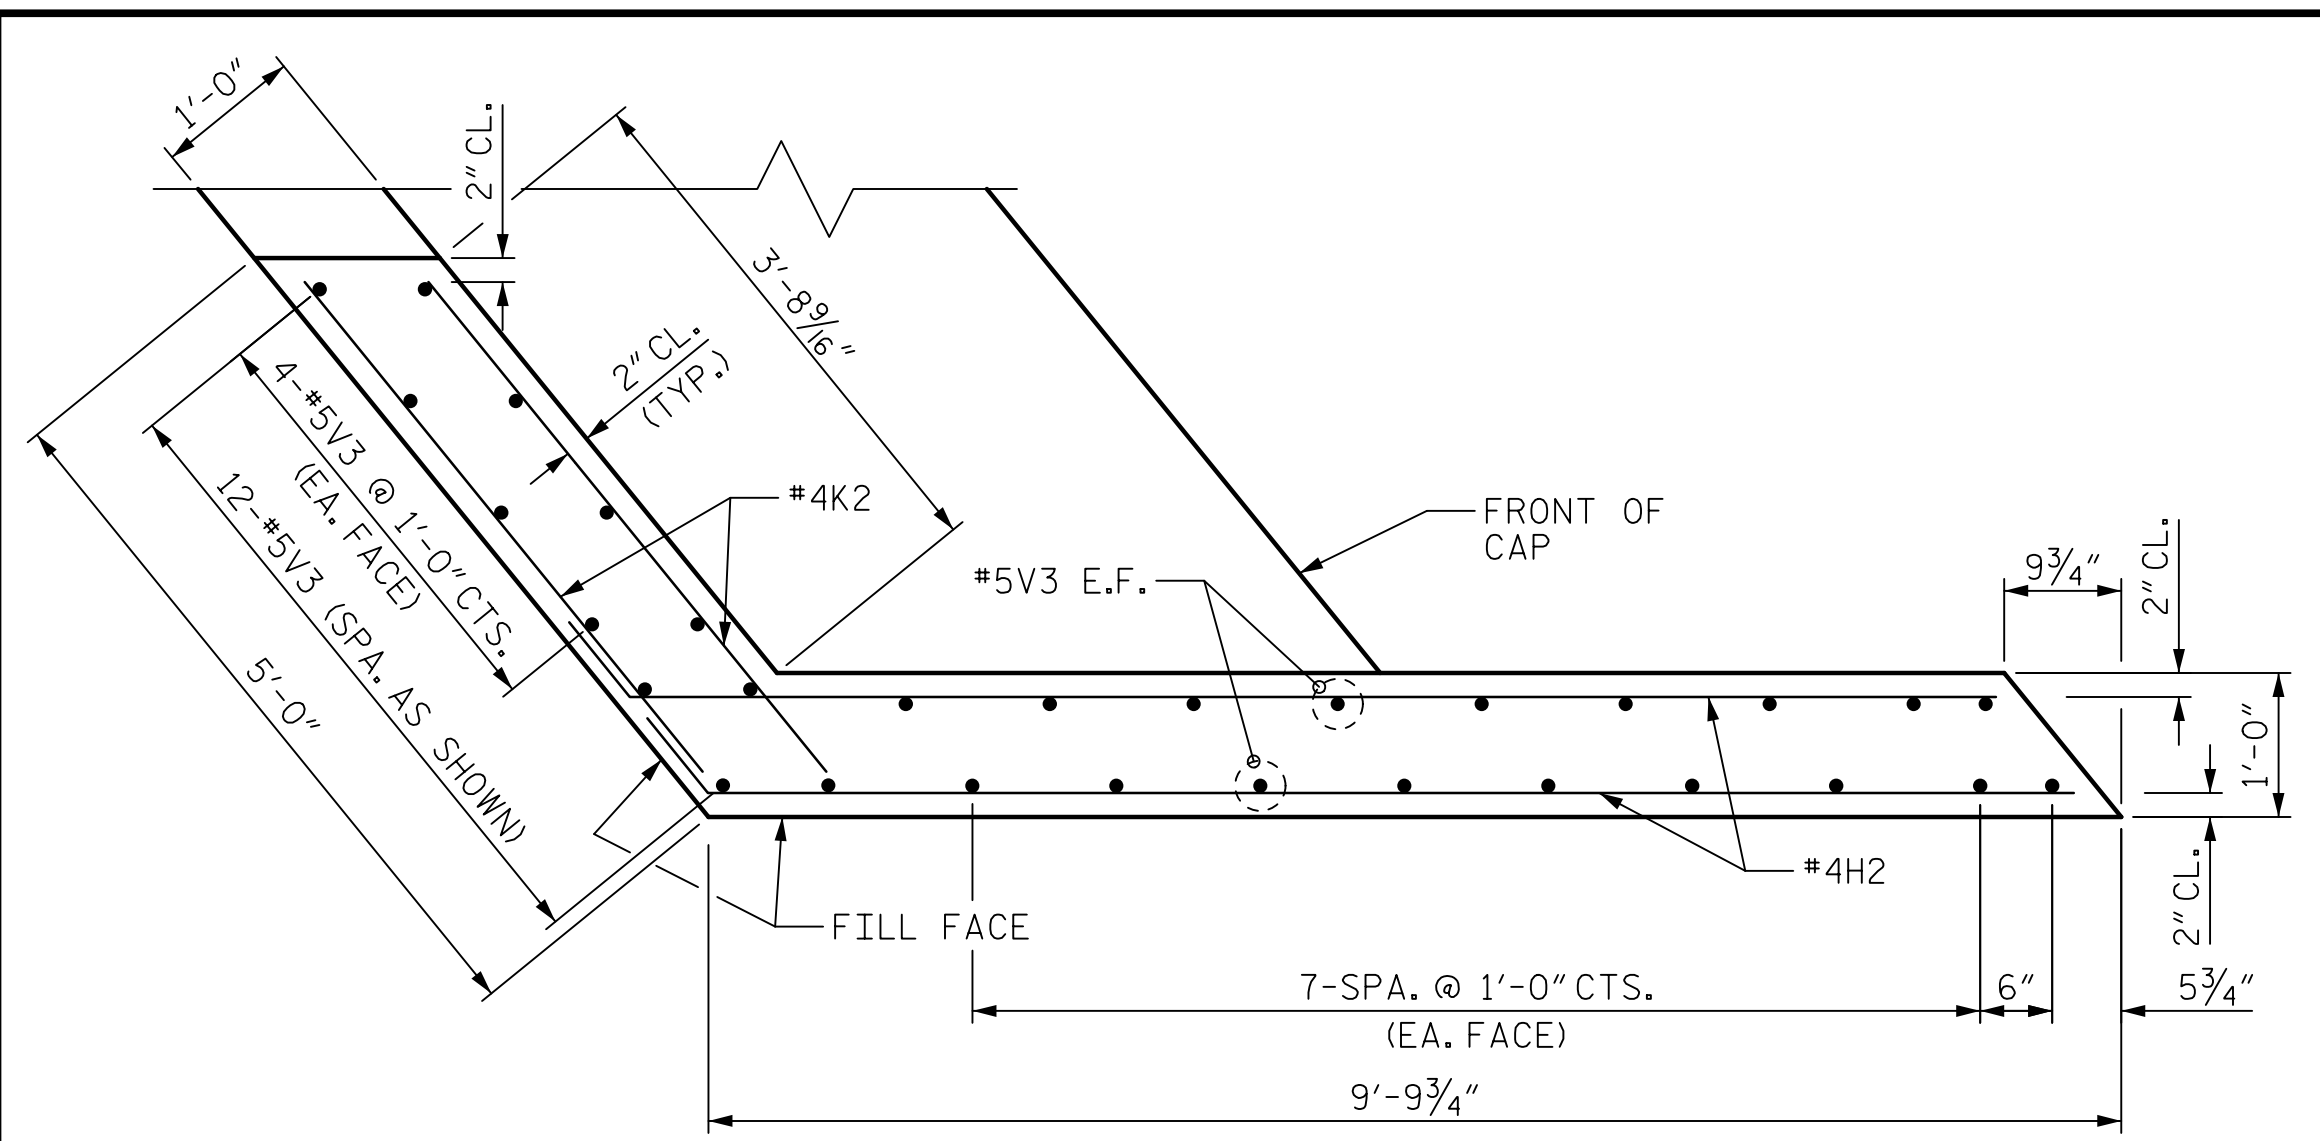


PLAN OF WING W3

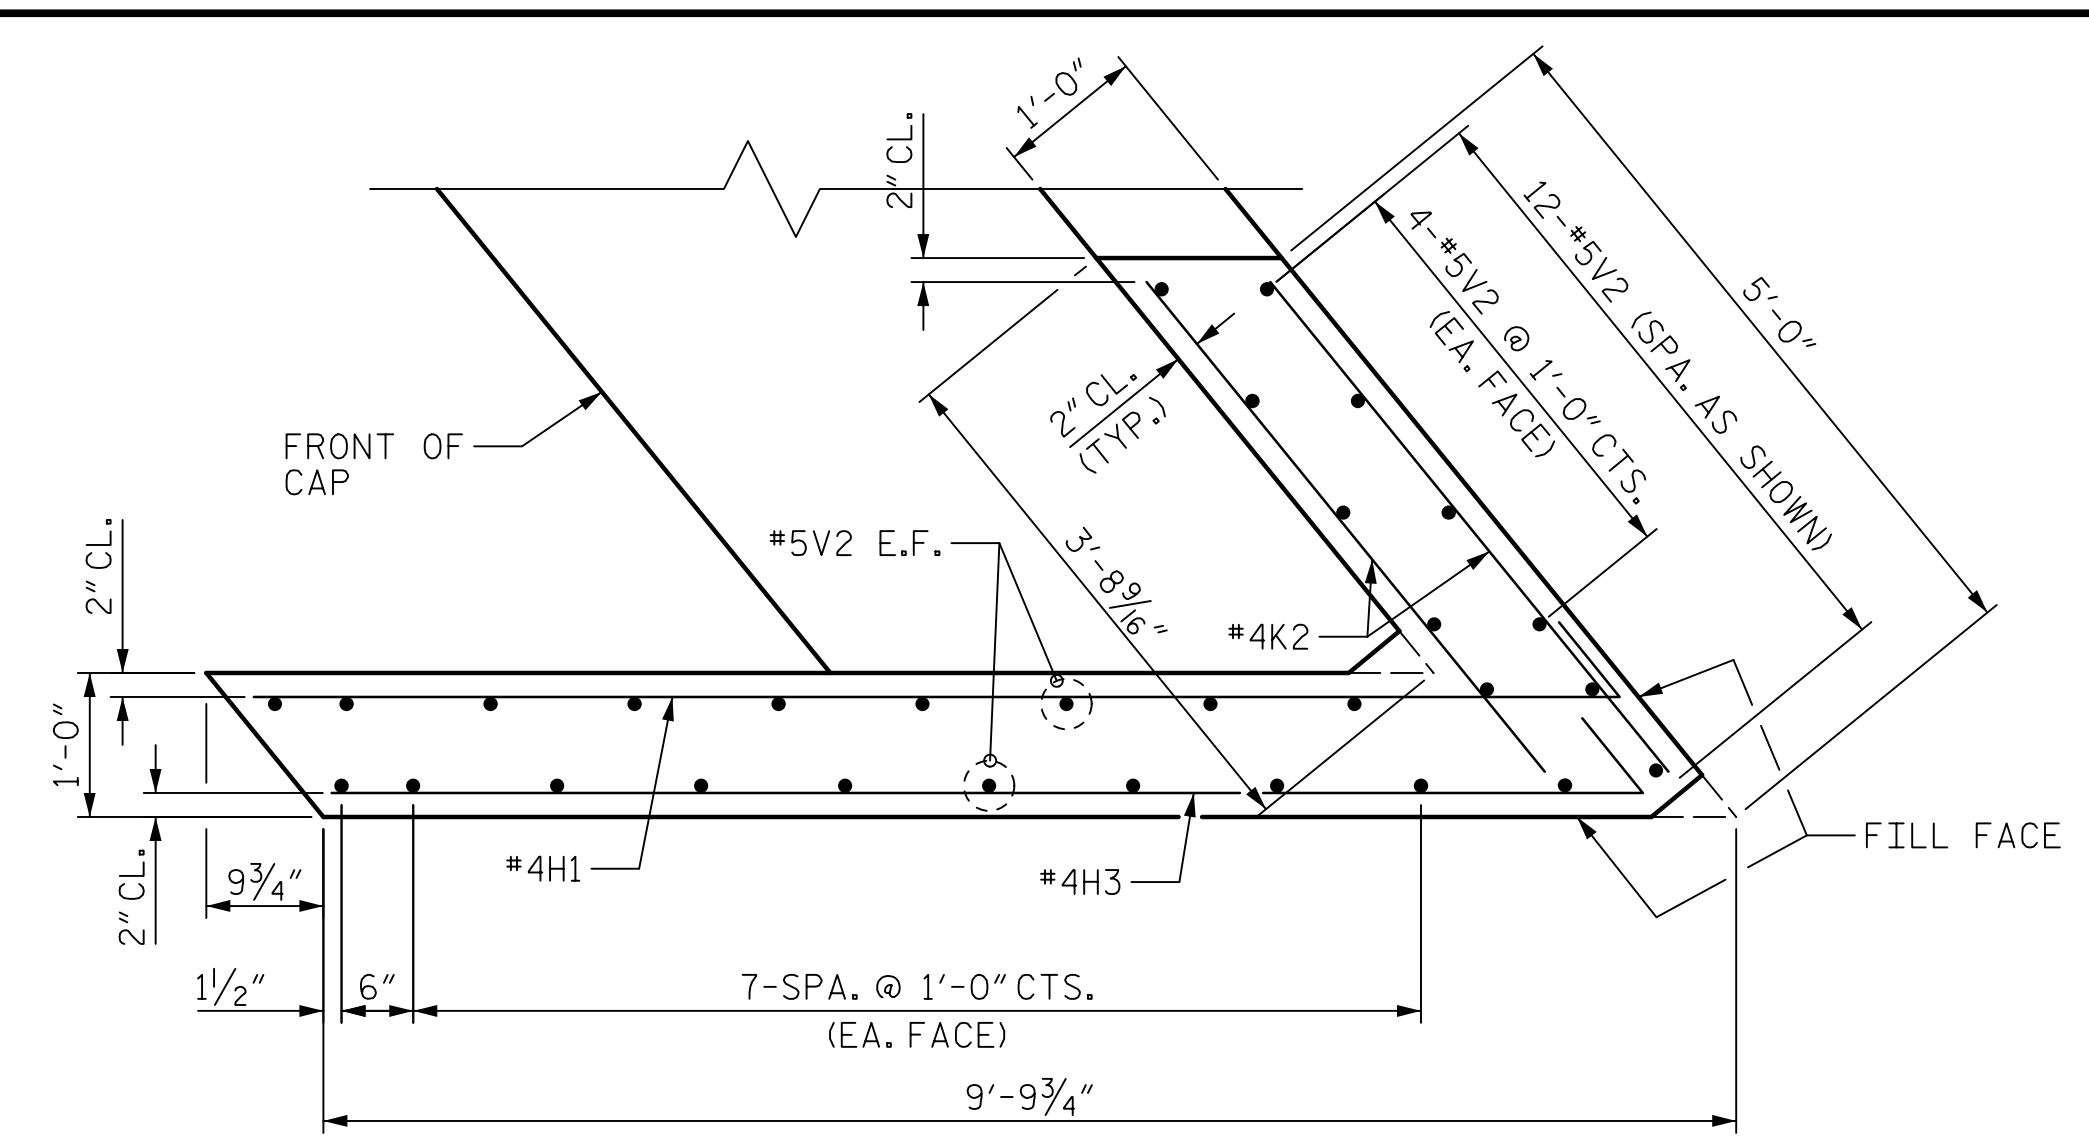


PLAN OF WING W4

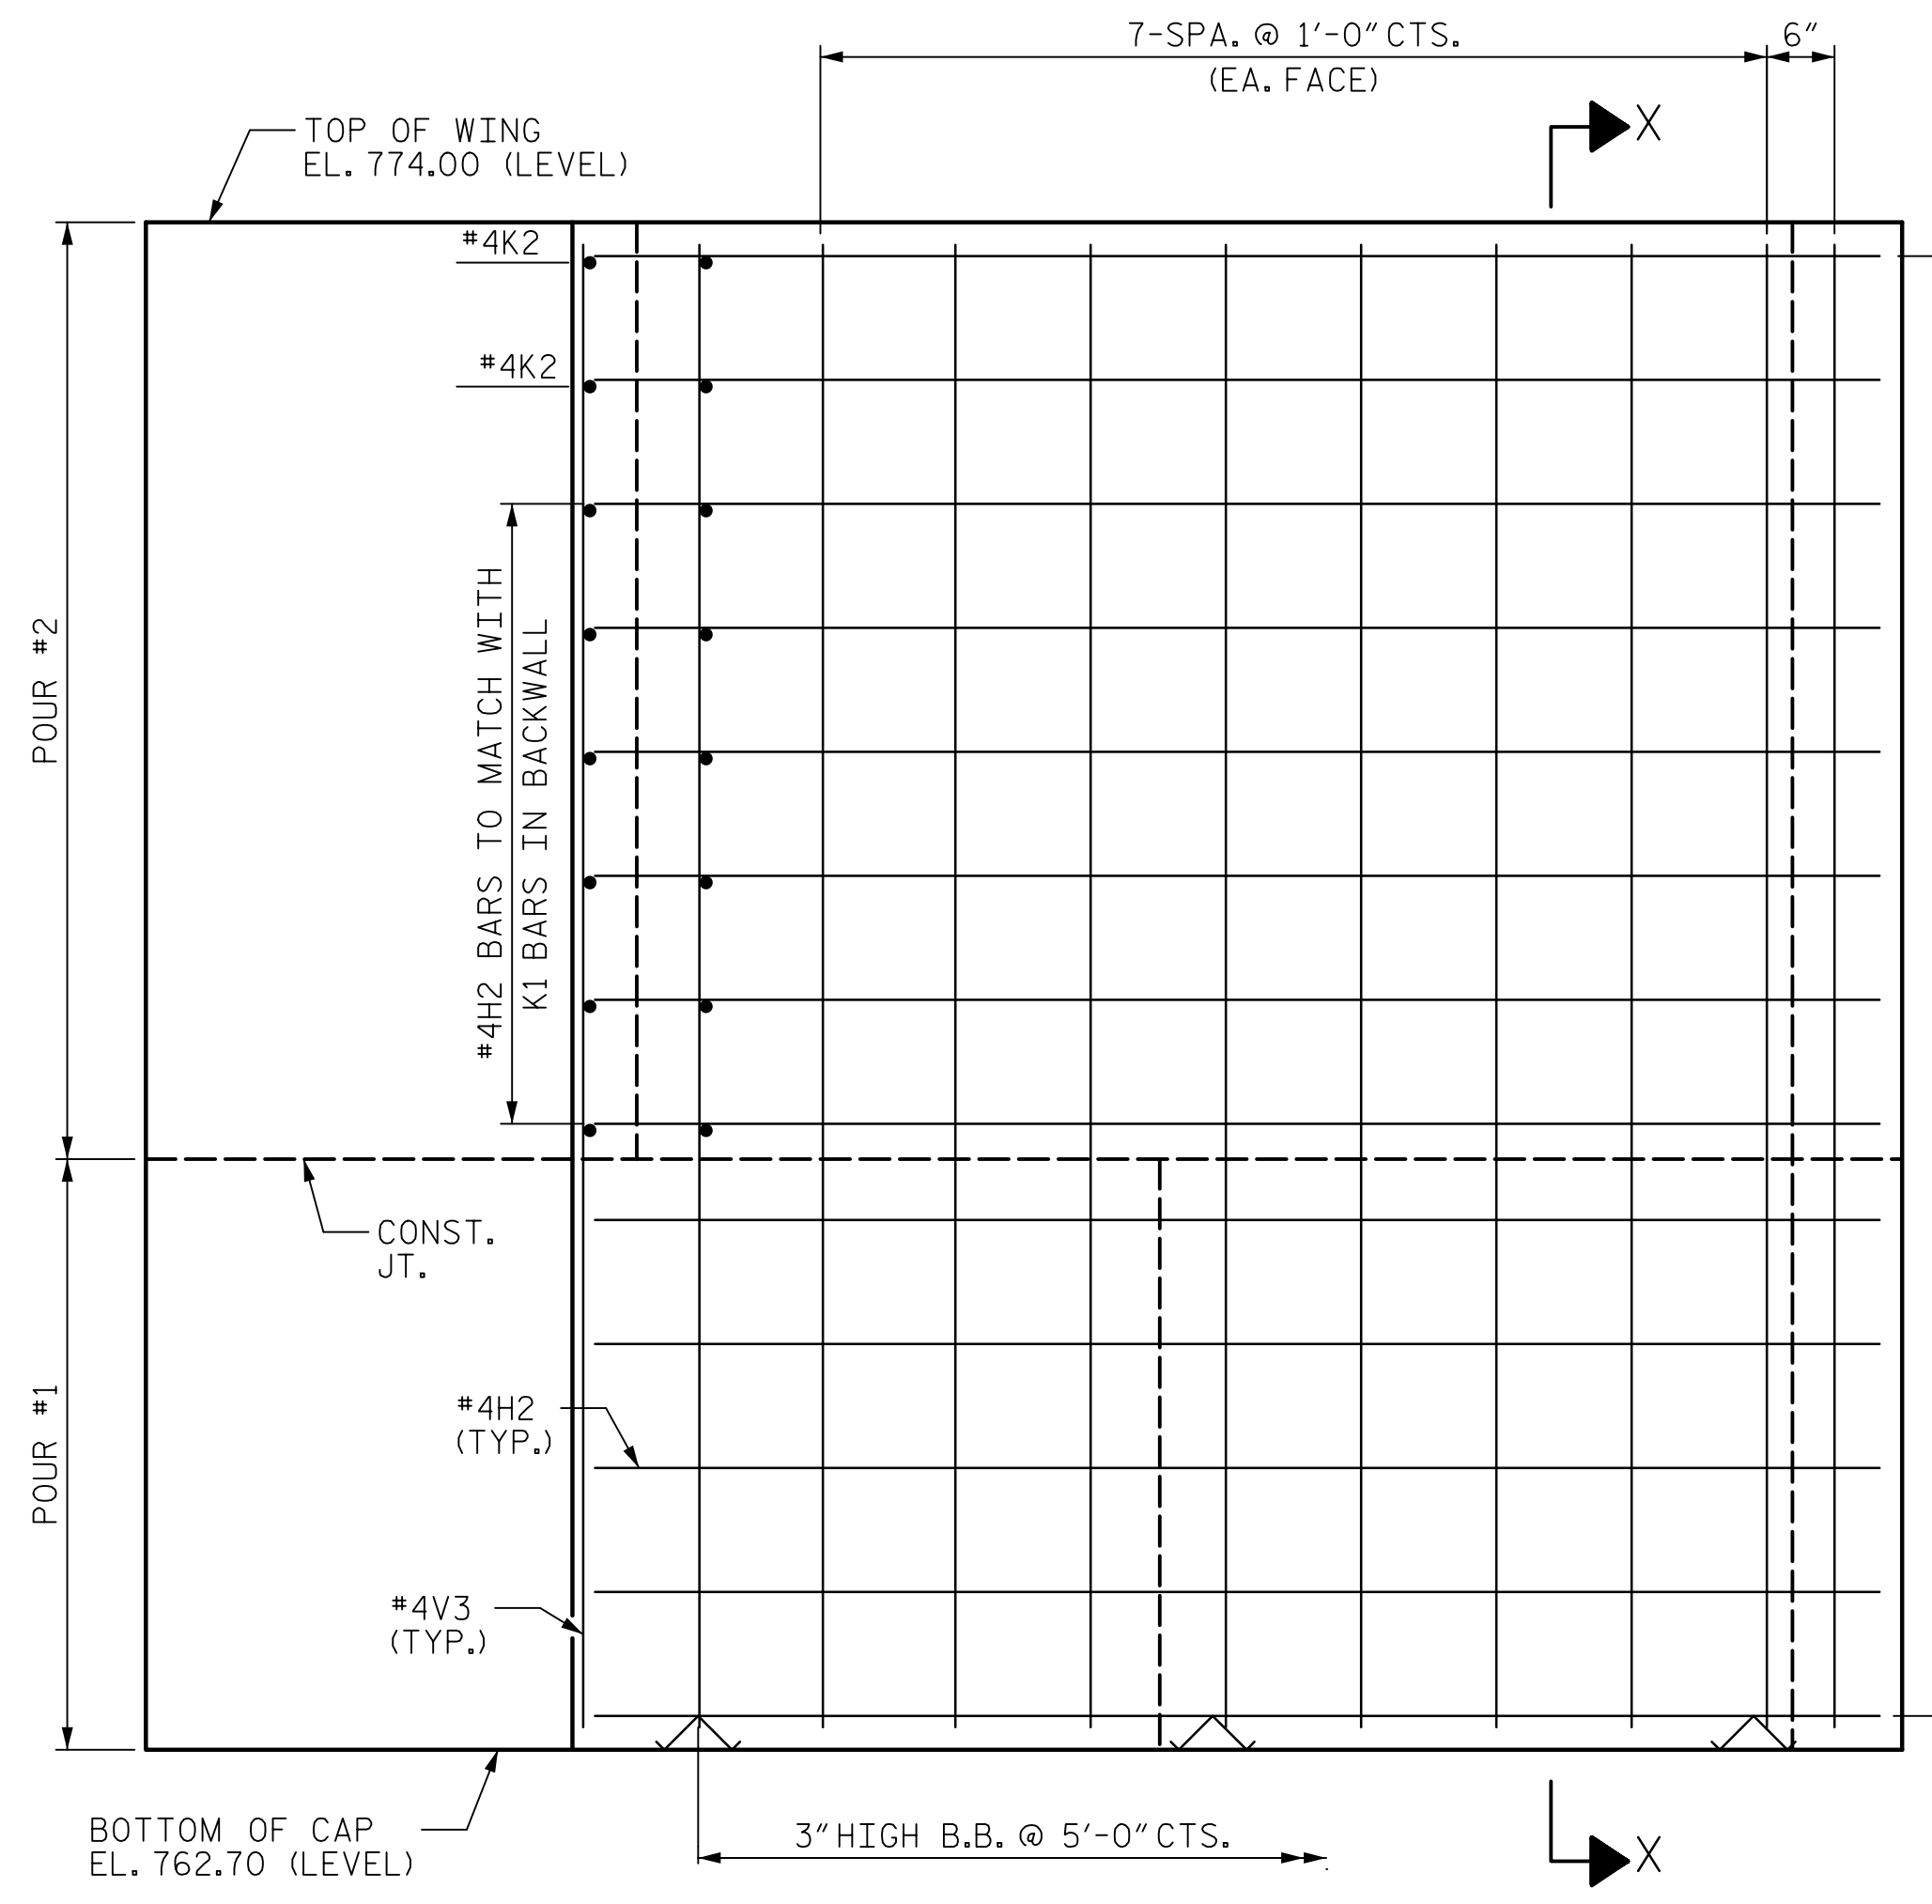


ELEVATION OF WING W3

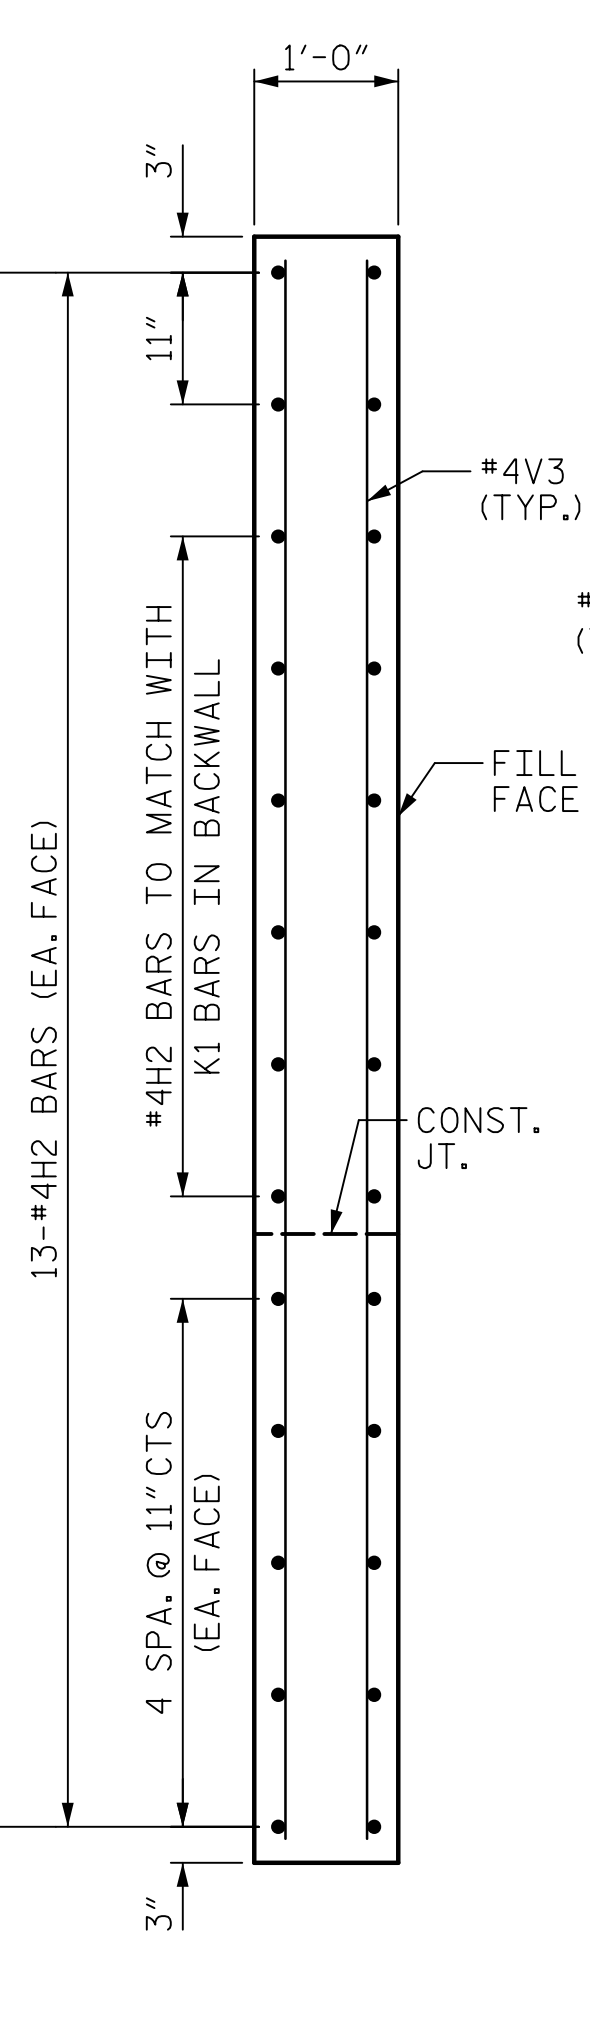

SECTION X-X

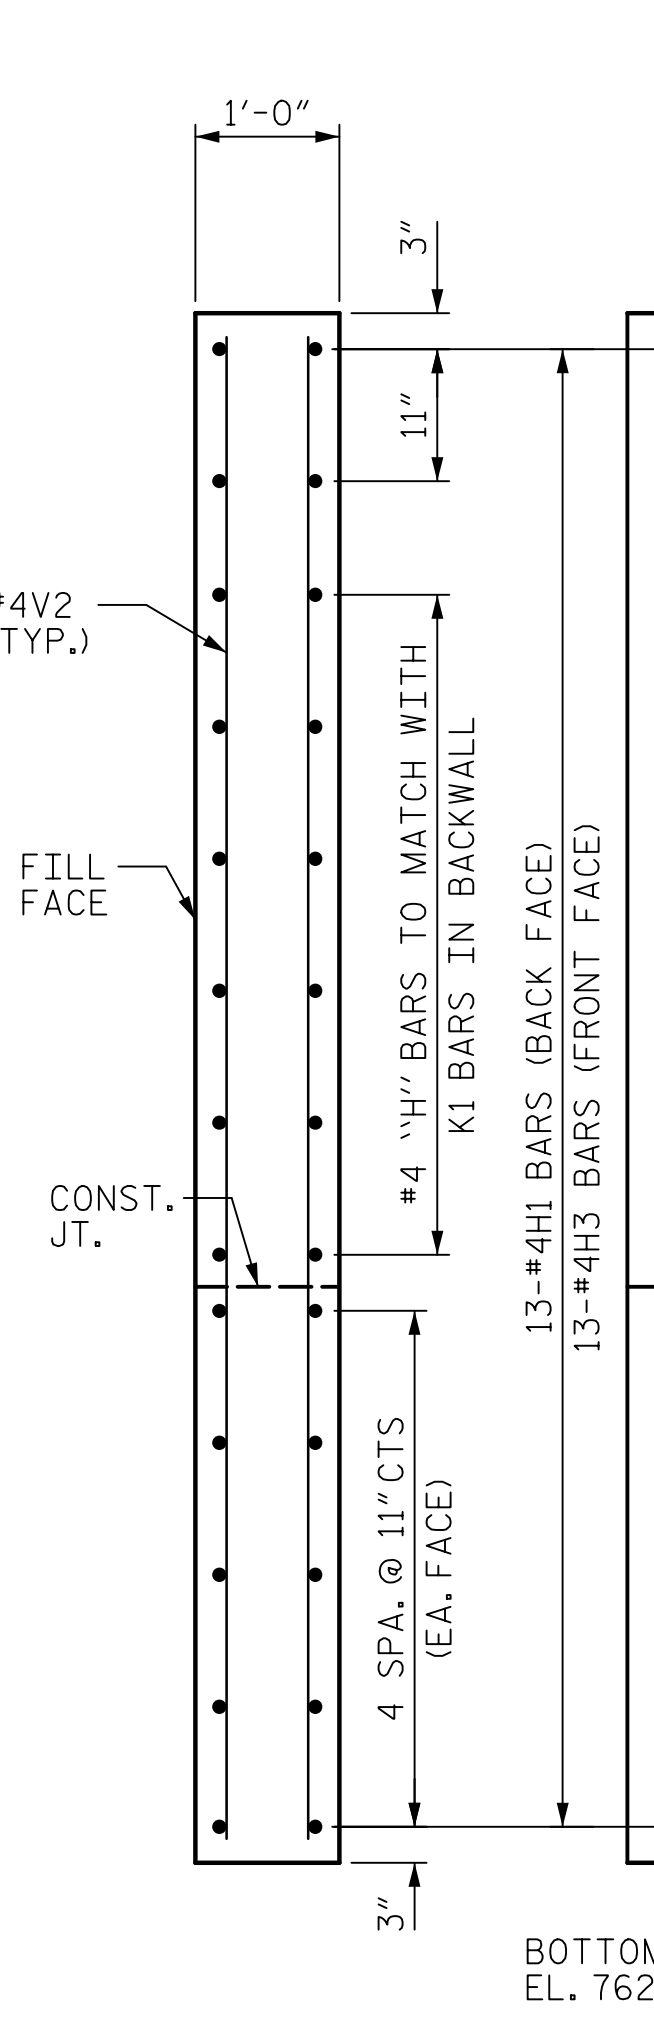

SECTION Y-Y

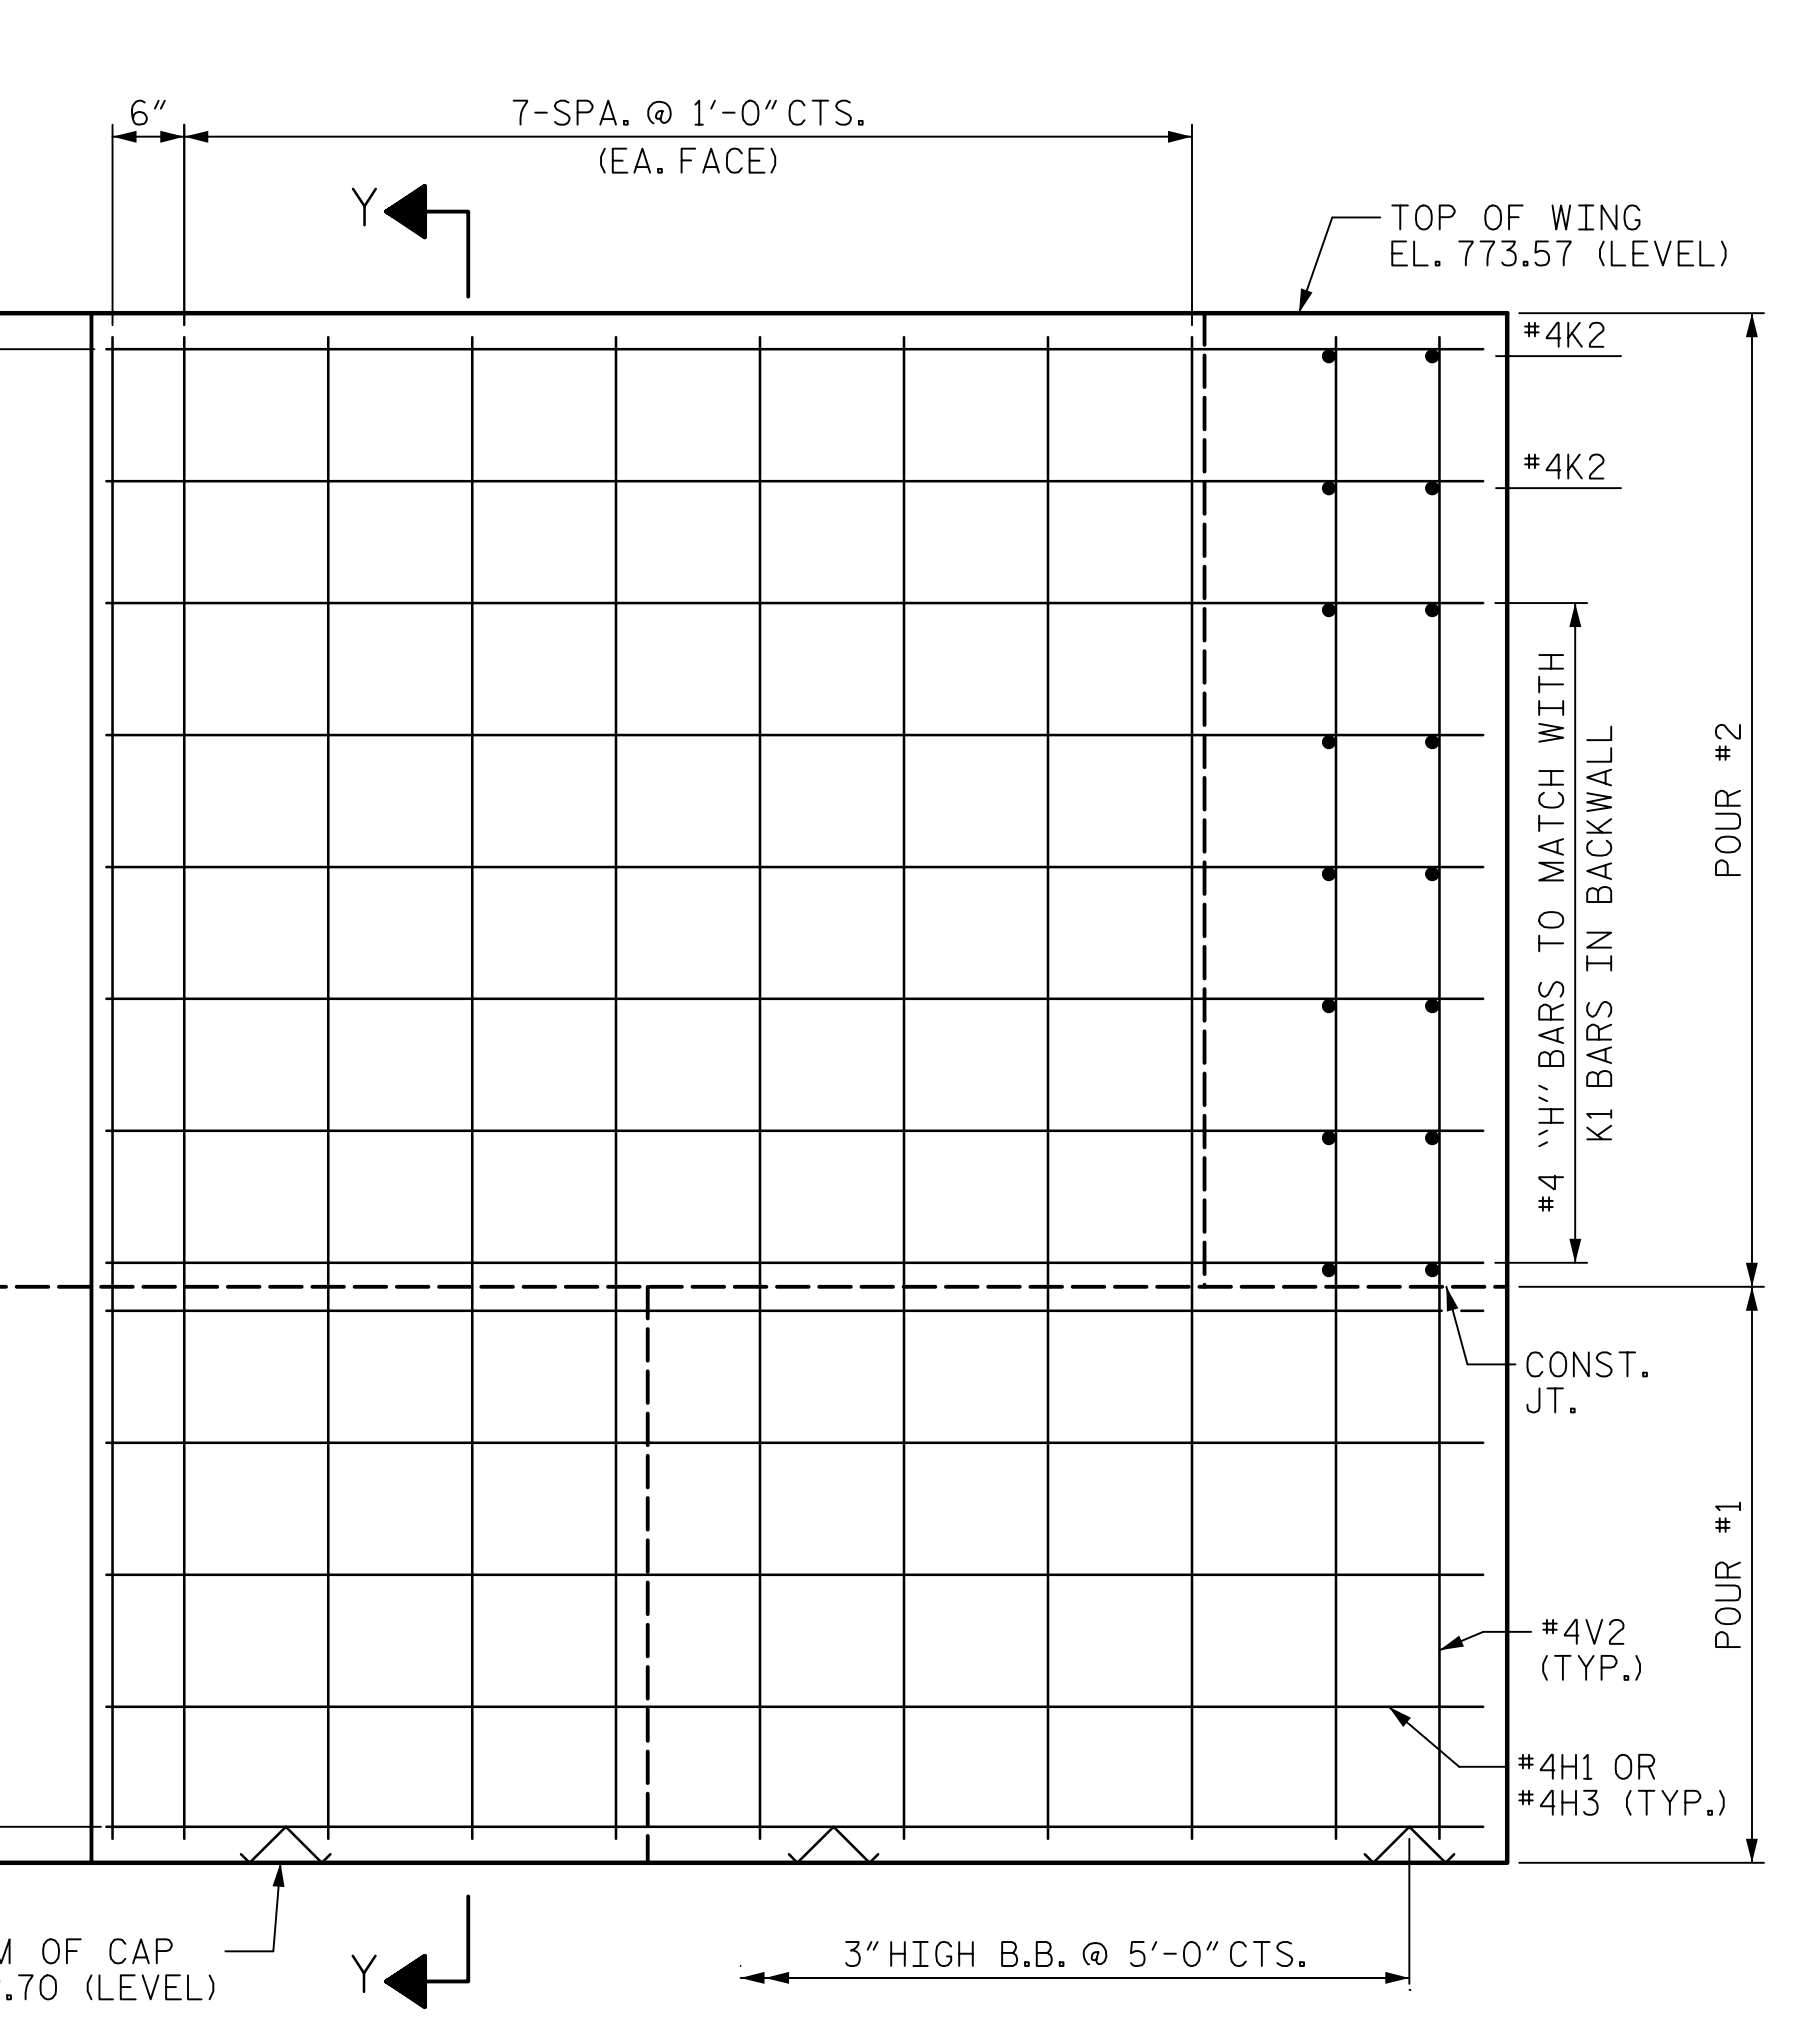

ELEVATION OF WING W4

PROJECT NO. BR-0042
ROCKINGHAM COUNTY
STATION: 19+56.99 -L-

SHEET 2 OF 3

DRAWN BY : T.B. STUMP	DATE : 07/2019
CHECKED BY : D. RITACCO	DATE : 07/2019
DESIGNED BY : D. RITACCO	DATE : 07/2019
DESIGN CHECKED BY : J.C. MORRISON	DATE : 07/2019

DOCUMENT NOT CONSIDERED
FINAL UNLESS ALL
SIGNATURES COMPLETED

AECOM
AECOM TECHNICAL SERVICES OF NC, INC.
701 CORPORATE CENTER DRIVE, SUITE 475
RALEIGH, NC 27607
(919) 854-6200 www.aecom.com
AECOM License No. F-0342

Designed by:
John C. Morrison
NORTH CAROLINA
PROFESSIONAL
ENGINEER
SEAL
030474
JOHN C. MORRISON
5/27/2020

STATE OF NORTH CAROLINA DEPARTMENT OF TRANSPORTATION RALEIGH					
SUPERSTRUCTURE END BENT 2					
REVISIONS					
NO.	BY:	DATE:	NO.	BY:	DATE:
1			3		
2			4		
SHEET NO.					S-24
TOTAL SHEETS					28