


GEOTECHNICAL ENGINEER

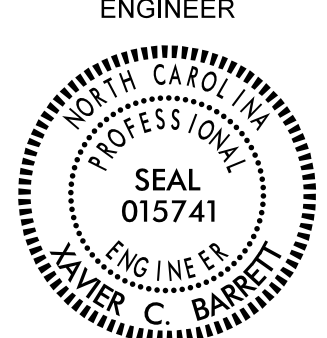


SEAL
015741
ENGINEER
XAVIER C. BARRETT


ENGINEER

DocuSigned by:
Xavier Barrett 10/24/2019

**DOCUMENT NOT CONSIDERED FINAL
UNLESS ALL SIGNATURES COMPLETED**

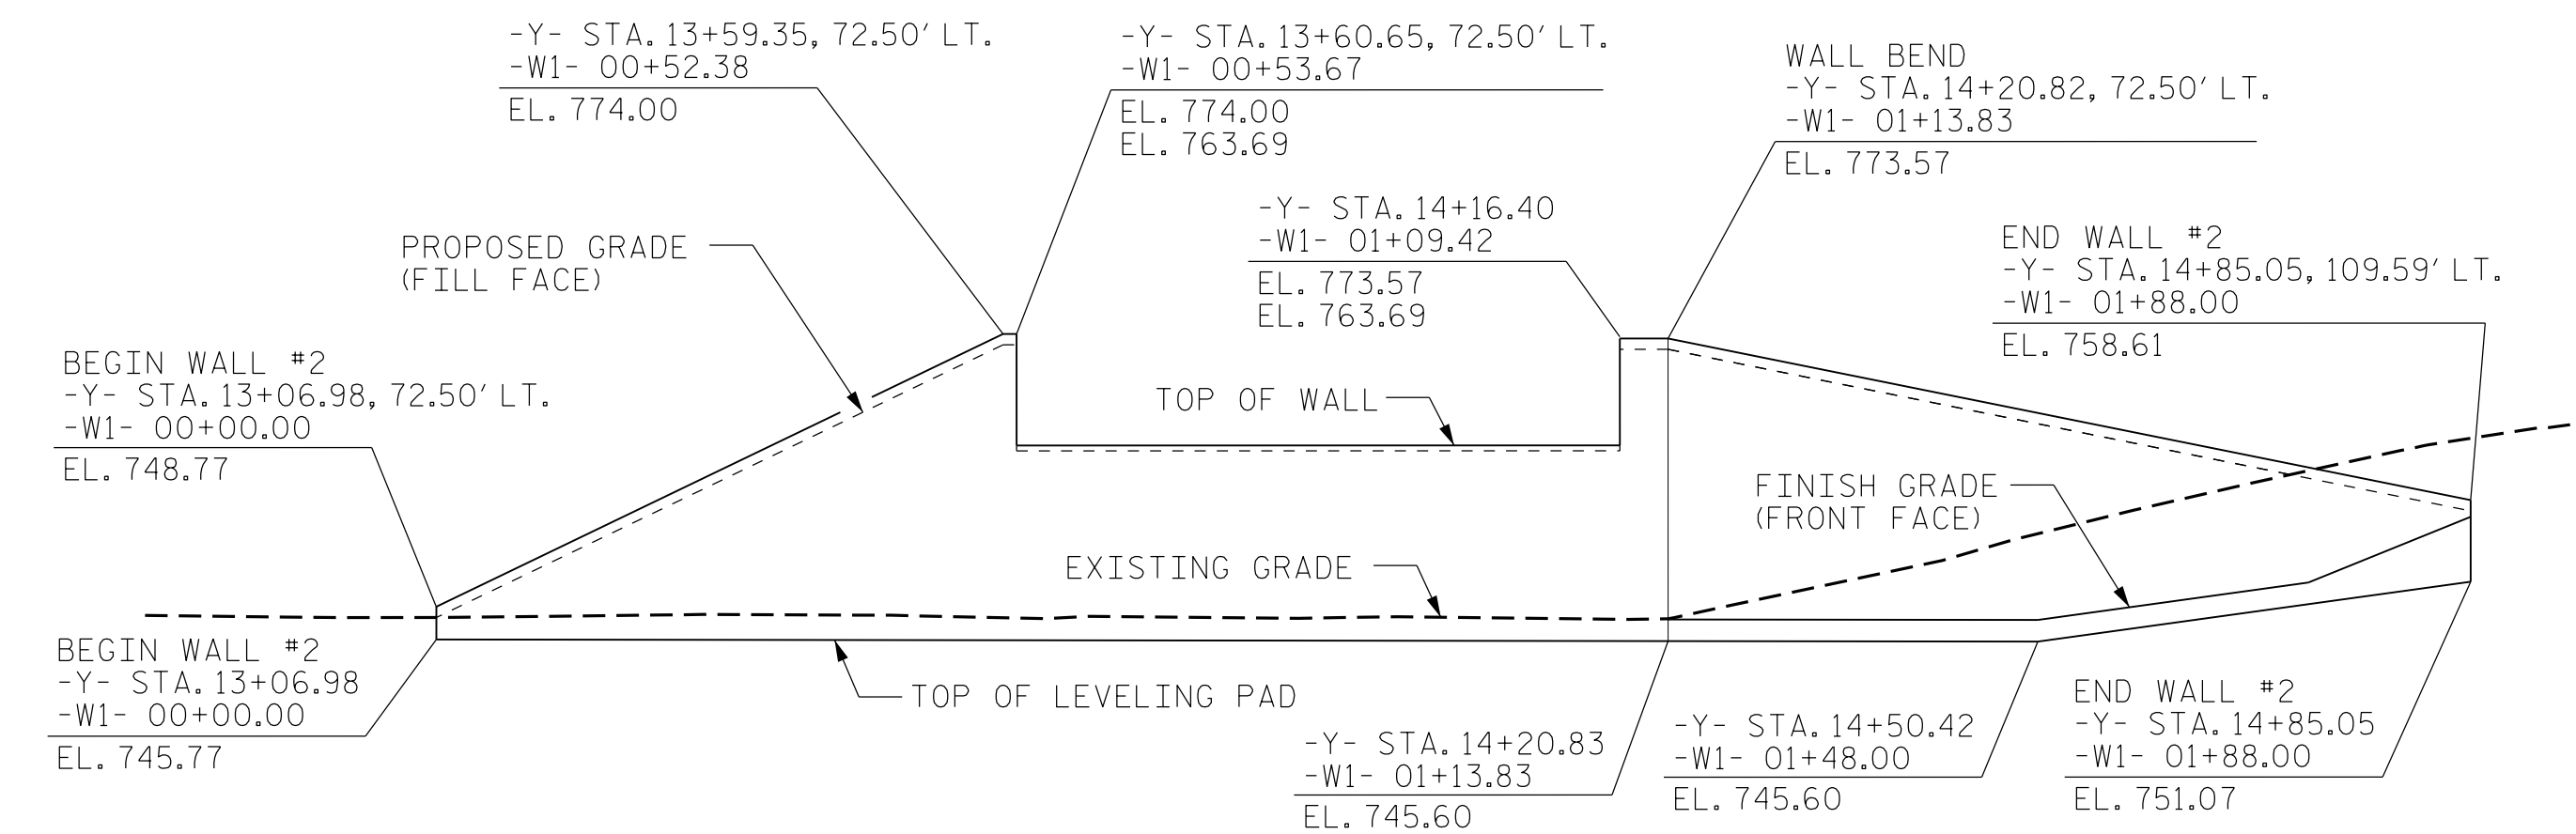

RETAINING WALL NO. 2 (END BENT NO. 2)
ENVELOPE
(LOOKING AT FRONT FACE OF WALL)

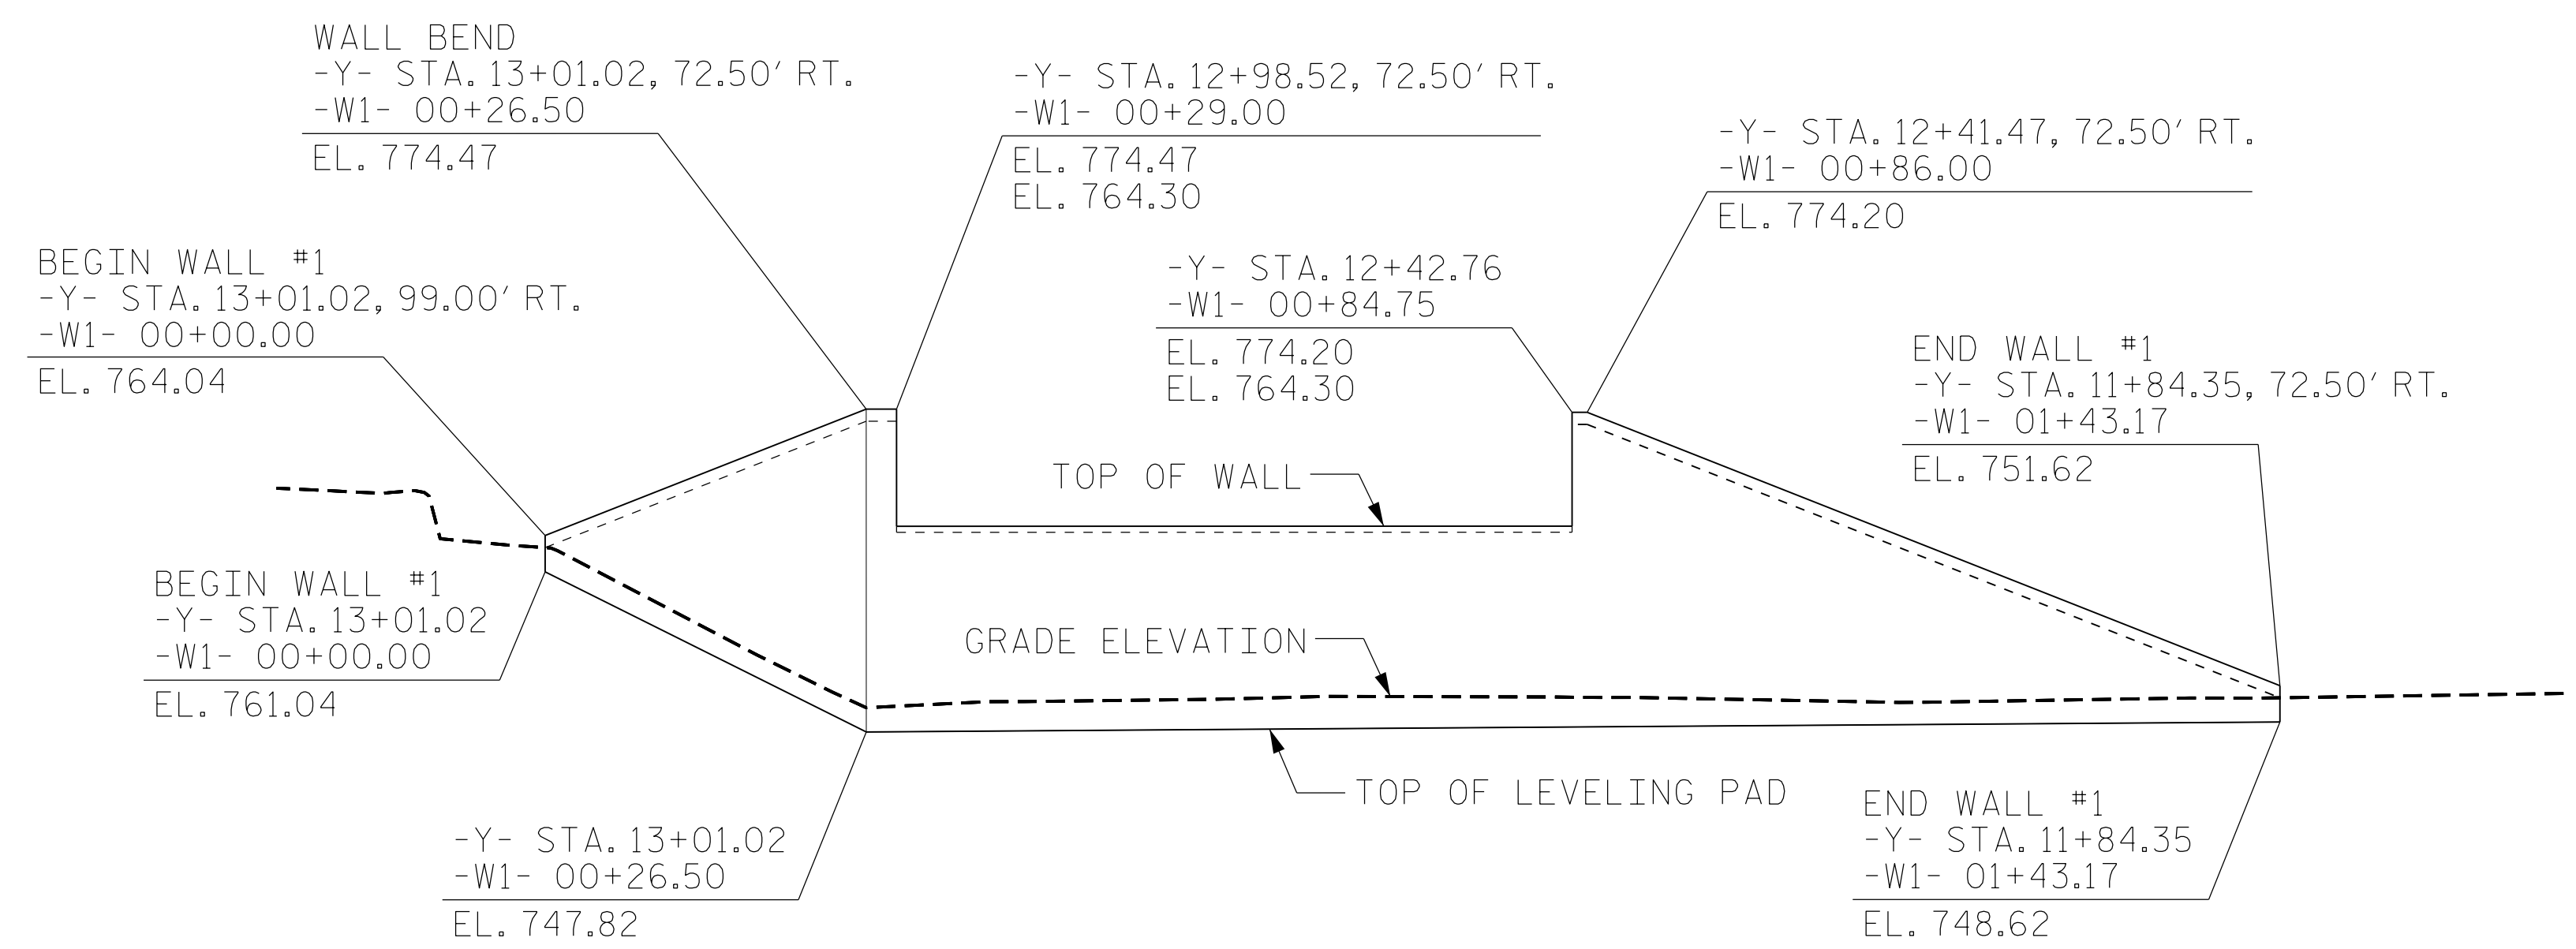

RETAINING WALL NO. 1 (END BENT NO. 1)
ENVELOPE
(LOOKING AT FRONT FACE OF WALL)


PROJECT NO.: BR-0042
ROCKINGHAM COUNTY
STATION: 19+56.99 -L-
SHEET 2 OF 4

PREPARED BY: T. WELLS	DATE: 09/19
REVIEWED BY: X. BARRETT	DATE: 09/19

Prepared in the Office of:



KLEINFELDER
Bright People. Right Solutions.
7343 WEST FRIENDLY AVE.
GREENSBORO, NC 27410
NC FIRM LICENSE NO. F-1312

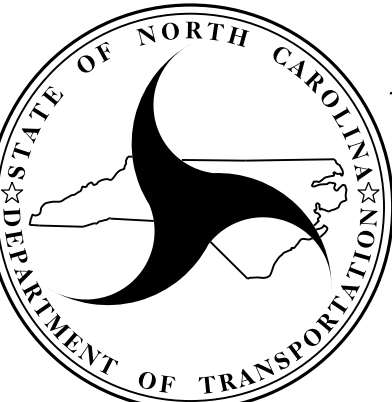

**NORTH CAROLINA
DEPARTMENT OF TRANSPORTATION
DIVISION OF HIGHWAYS**

**GEOTECHNICAL
ENGINEERING UNIT**

REVISIONS						SHEET NO. W-2
NO.	BY	DATE	NO.	BY	DATE	
1	T. WELLS	10/19	3			
2			4			