


# INTERSECTION EMULSION PLACEMENT TWO LANE TWO WAY ROADWAY

STATE	PROJECT NO.	SHEET NO.	TOTAL SHEETS
N.C.	2021CPT.10.13.10901 2021CPT.20.13.20901 2021CPT.10.13.20902	20	
F.A. PROJECT NO.			

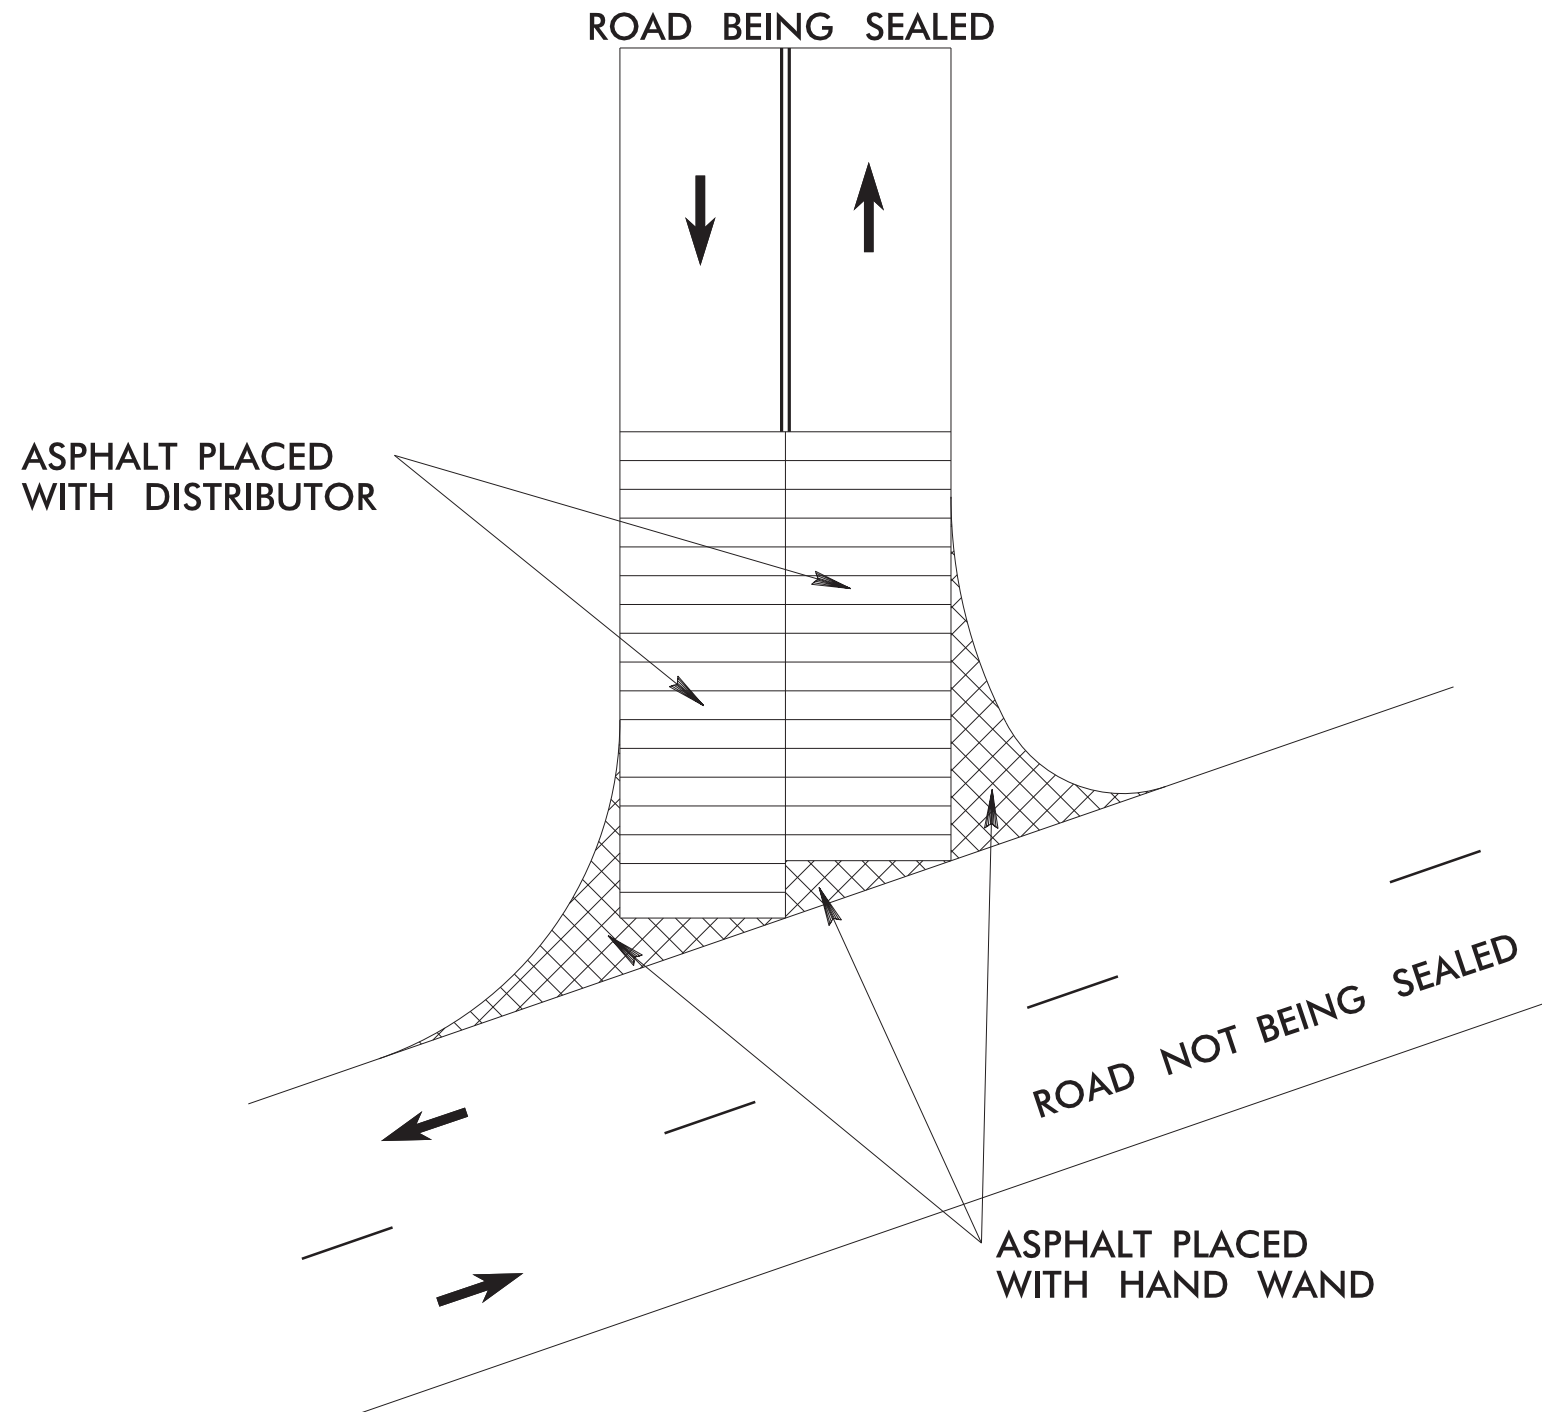

### LEGEND

- ➔ DIRECTION OF TRAFFIC FLOW
- SKIP LINES
- === DOUBLE YELLOW LINES

INTERSECTION EMULSION PLACEMENT			REVISIONS
SCALE	N/A		
DATE	9-2019		
DWG. BY	TBL		
DESIGN BY	TBL		
APPROVED	TWB		