PROJECT REFERENCE NO. SHEET NO.

LENGTH & WIDTH VARIES RATE IS VARIABLE AND SHALL BE AS DIRECTED BY THE ENGINEER


> ASPHALT CONCRETE SURFACE COURSE (LEVELING COURSE)

> > SIGNALIZED Y LINES

2021CPT.05.14.10911.1, etc. *15*.


## NOTES

ALL UNPAVED S.R. ROADS TO BE RESURFACED 50' FROM EDGE OF PAVEMENT OF MAIN PROJECT ALL PAVED S.R. ROADS TO BE RESURFACED TO THE ENDS OF THE RADII, OR AS DIRECTED BY THE ENGINEER. EDGES, PAVEMENT WIDENING, INTERSECTIONS AND BRIDGE FLARES ARE INCLUDED IN THE TABLE OF QUANTITIES. BRIDGES TO BE RESURFACED AT LOCATIONS AND TO DEPTH AS DIRECTED BY THE ENGINEER.

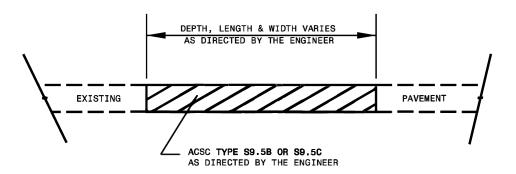

## PATCHING EXISTING PAVEMENT

MILLING TO BE PERFORMED PRIOR TO PATCHING

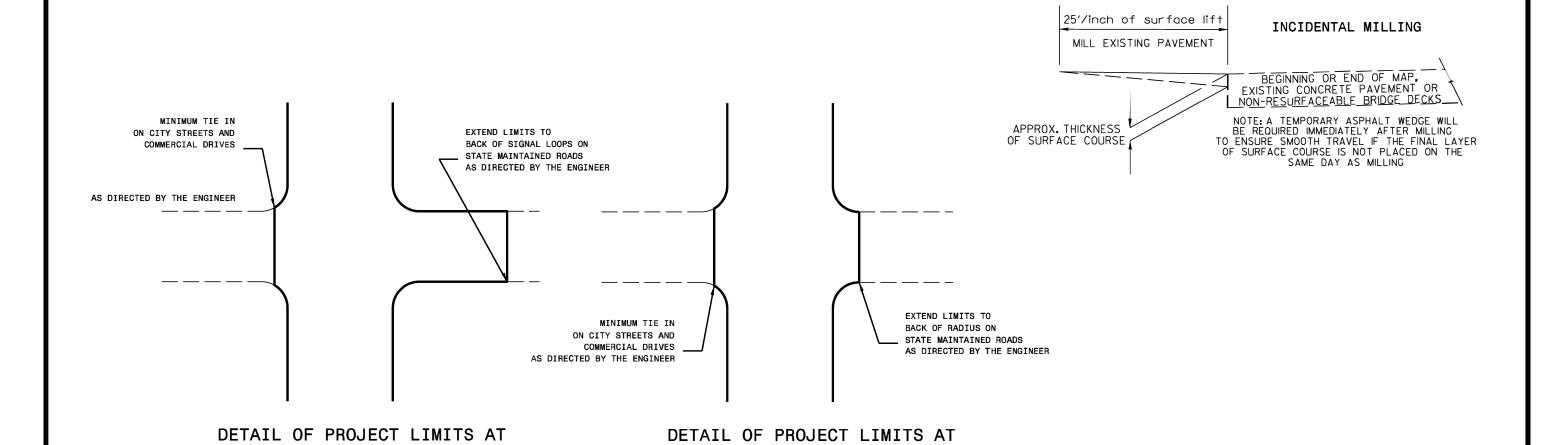

UNSIGNALIZED Y LINES