
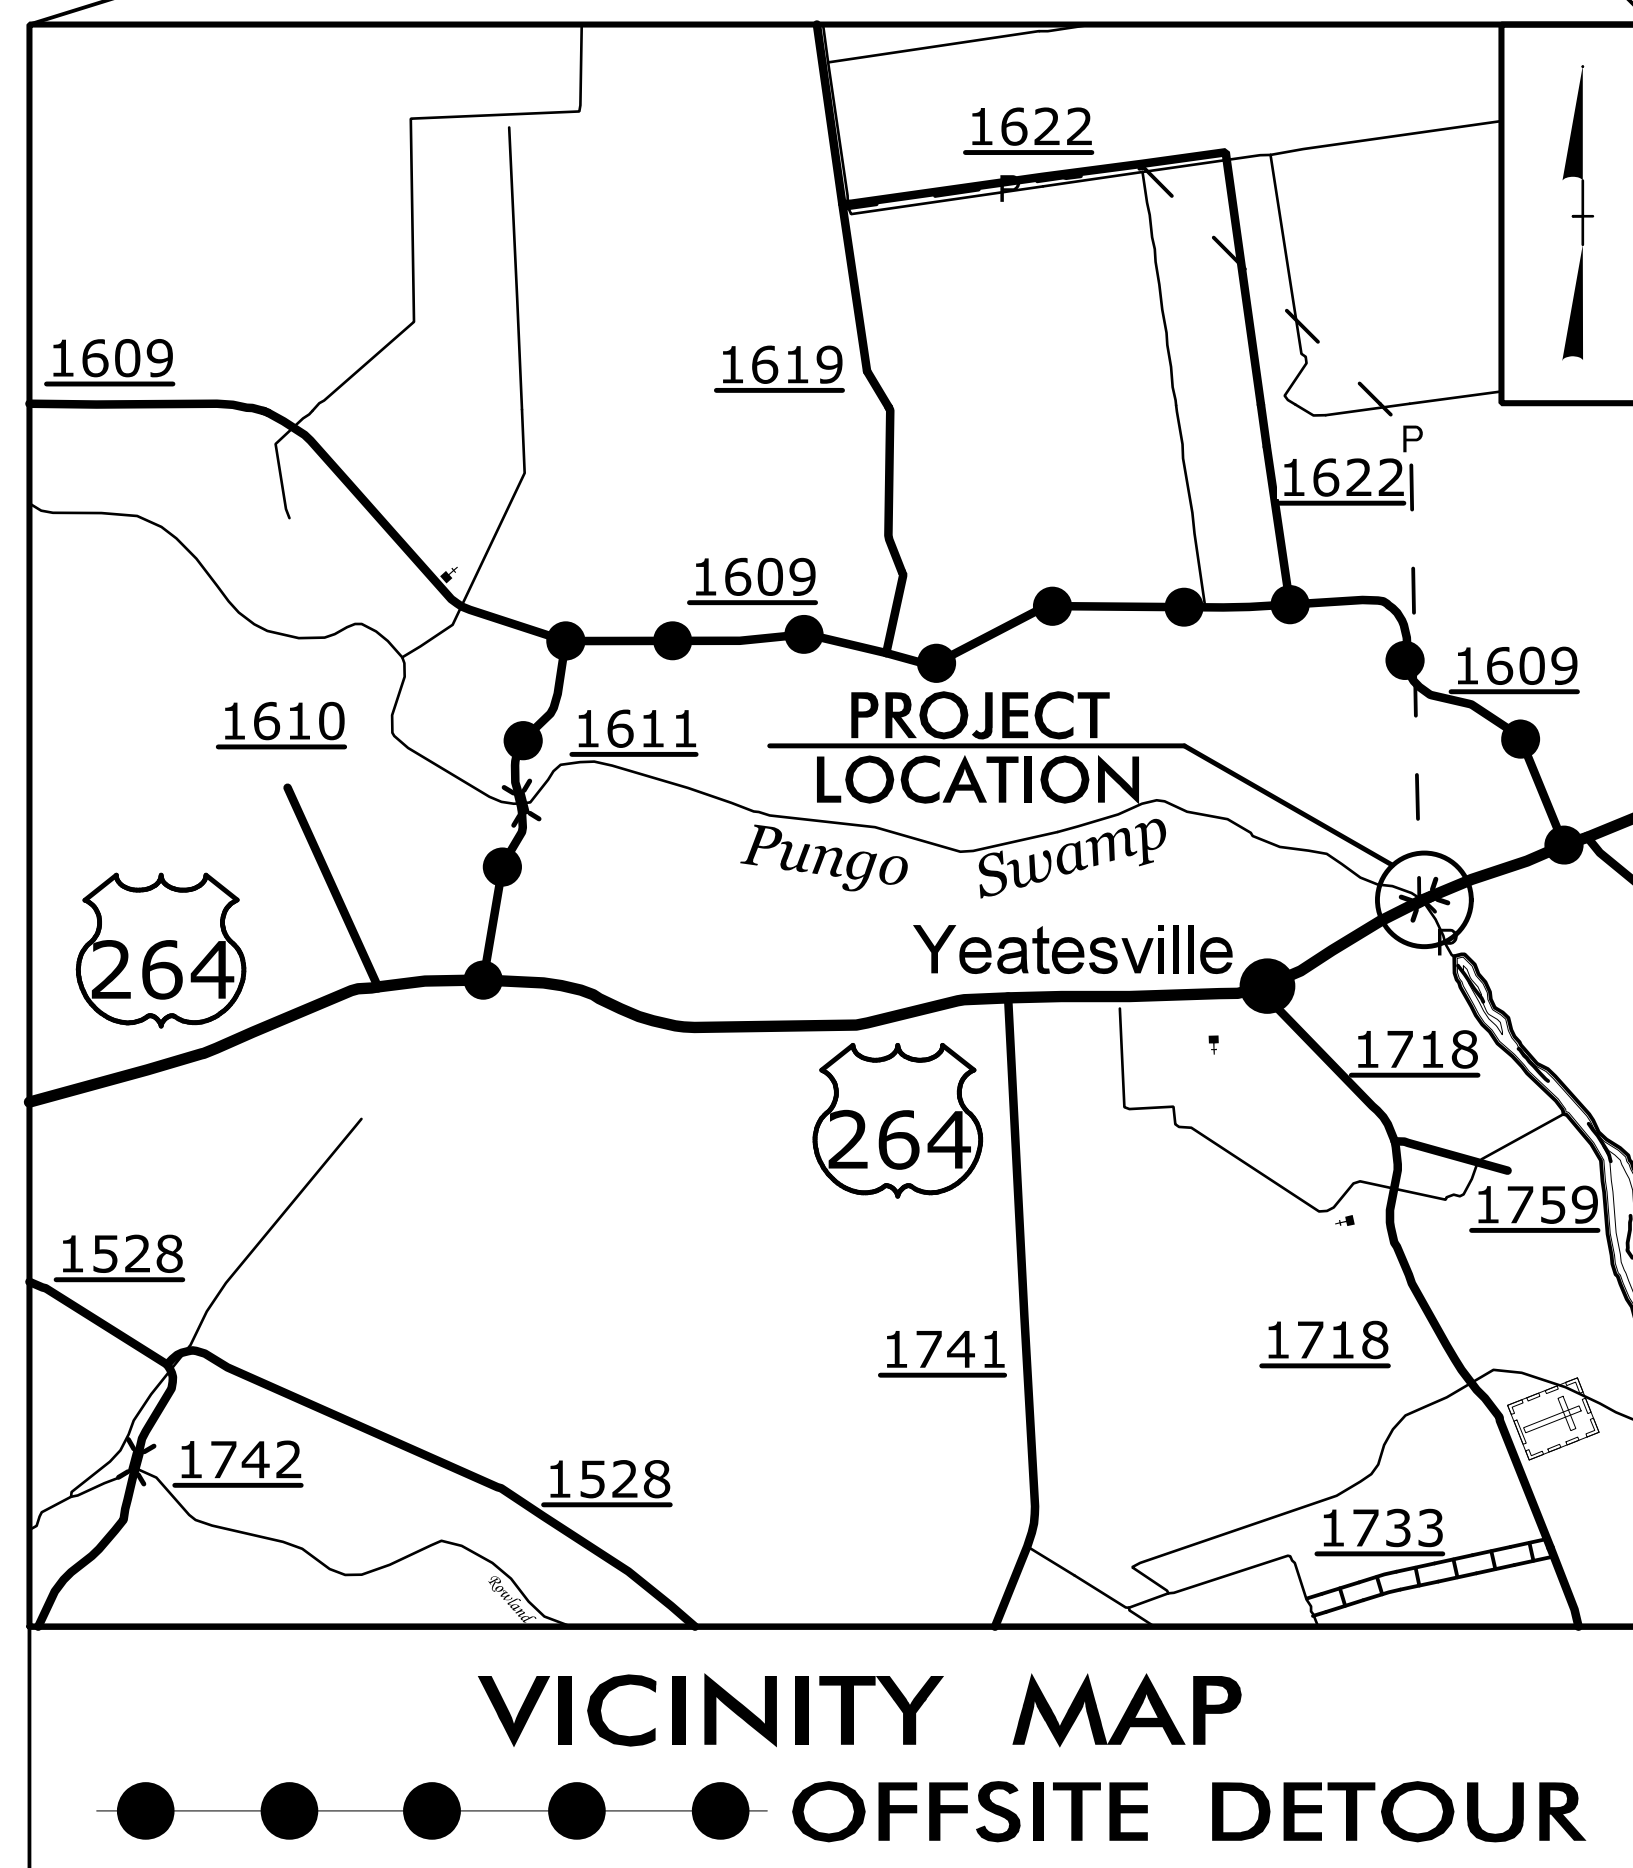



STATE OF NORTH CAROLINA  
DIVISION OF HIGHWAYS

**TRANSPORTATION MANAGEMENT PLAN**

**BEAUFORT COUNTY  
BRIDGE #060043**

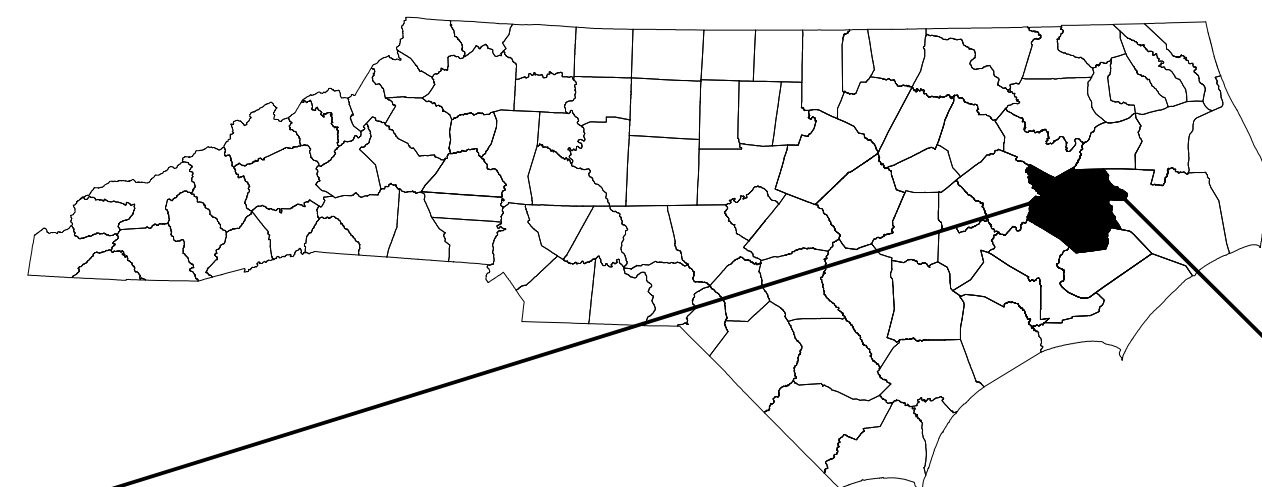


**NCDOT CONTACT INFORMATION:**  
Phone: 919 707 6442 Fax: 919 250 4082  
**DAVID STUTTS, PE**  
Project Engineer - PEF/Program Mgmt.

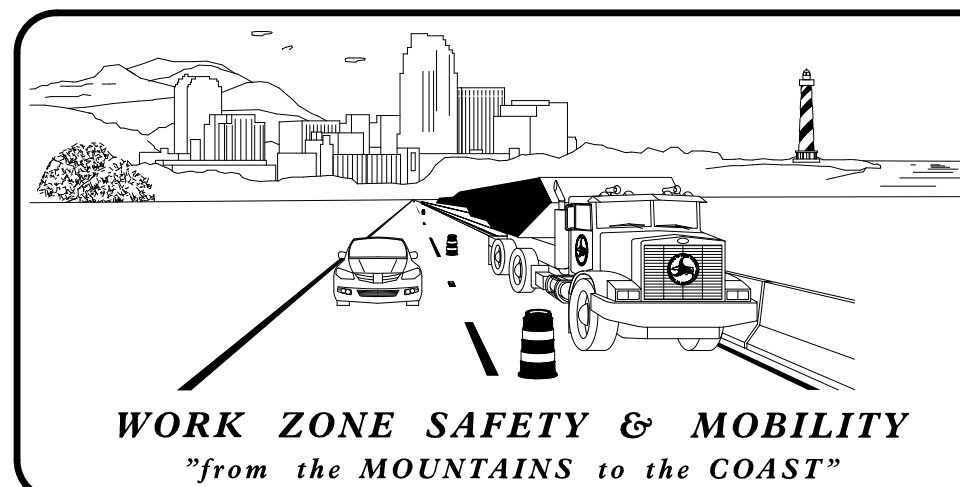

PLAN PREPARED FOR N.C.D.O.T. BY:

**TGS ENGINEERS**  
706 HILLSBOROUGH ST.  
SUITE 200  
RALEIGH, NC 27603  
PH (919) 773-8887  
CORP. LICENSE NO. : C-0275

TOMMY REGISTER, PE PROJECT ENGINEER  
DESIGN ENGINEER

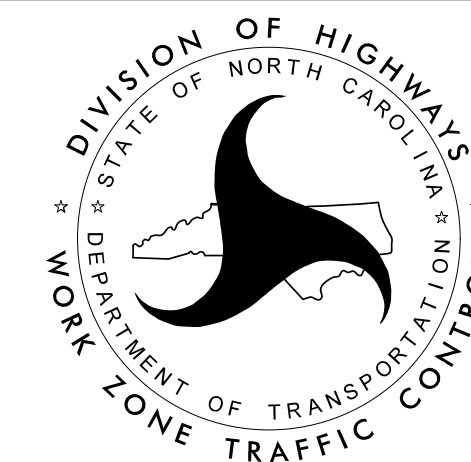

**DOCUMENT NOT CONSIDERED FINAL  
UNLESS ALL SIGNATURES COMPLETED**

APPROVED: *Tommy Register, PE*  
DATE: 1/26/2021 | 9:29 AM PST

SEAL



**INDEX OF SHEETS**

SHEET NO.	TITLE
TMP-1	TITLE SHEET, VICINITY MAP, AND INDEX OF SHEETS
TMP-1A	LIST OF APPLICABLE ROADWAY STANDARD DRAWINGS, AND LEGEND
TMP-1B	TRANSPORTATION OPERATIONS PLAN: (MANAGEMENT STRATEGIES, GENERAL NOTES, AND LOCAL NOTES)
TMP-2	OVERVIEW AND PHASING
TMP-3	OFFSITE DETOUR LOCATION AND BARRICADE PLACEMENT

SHEET NO.  
TMP-1

**PROJECT: B-4414**