




PLAN OF WING (W1)

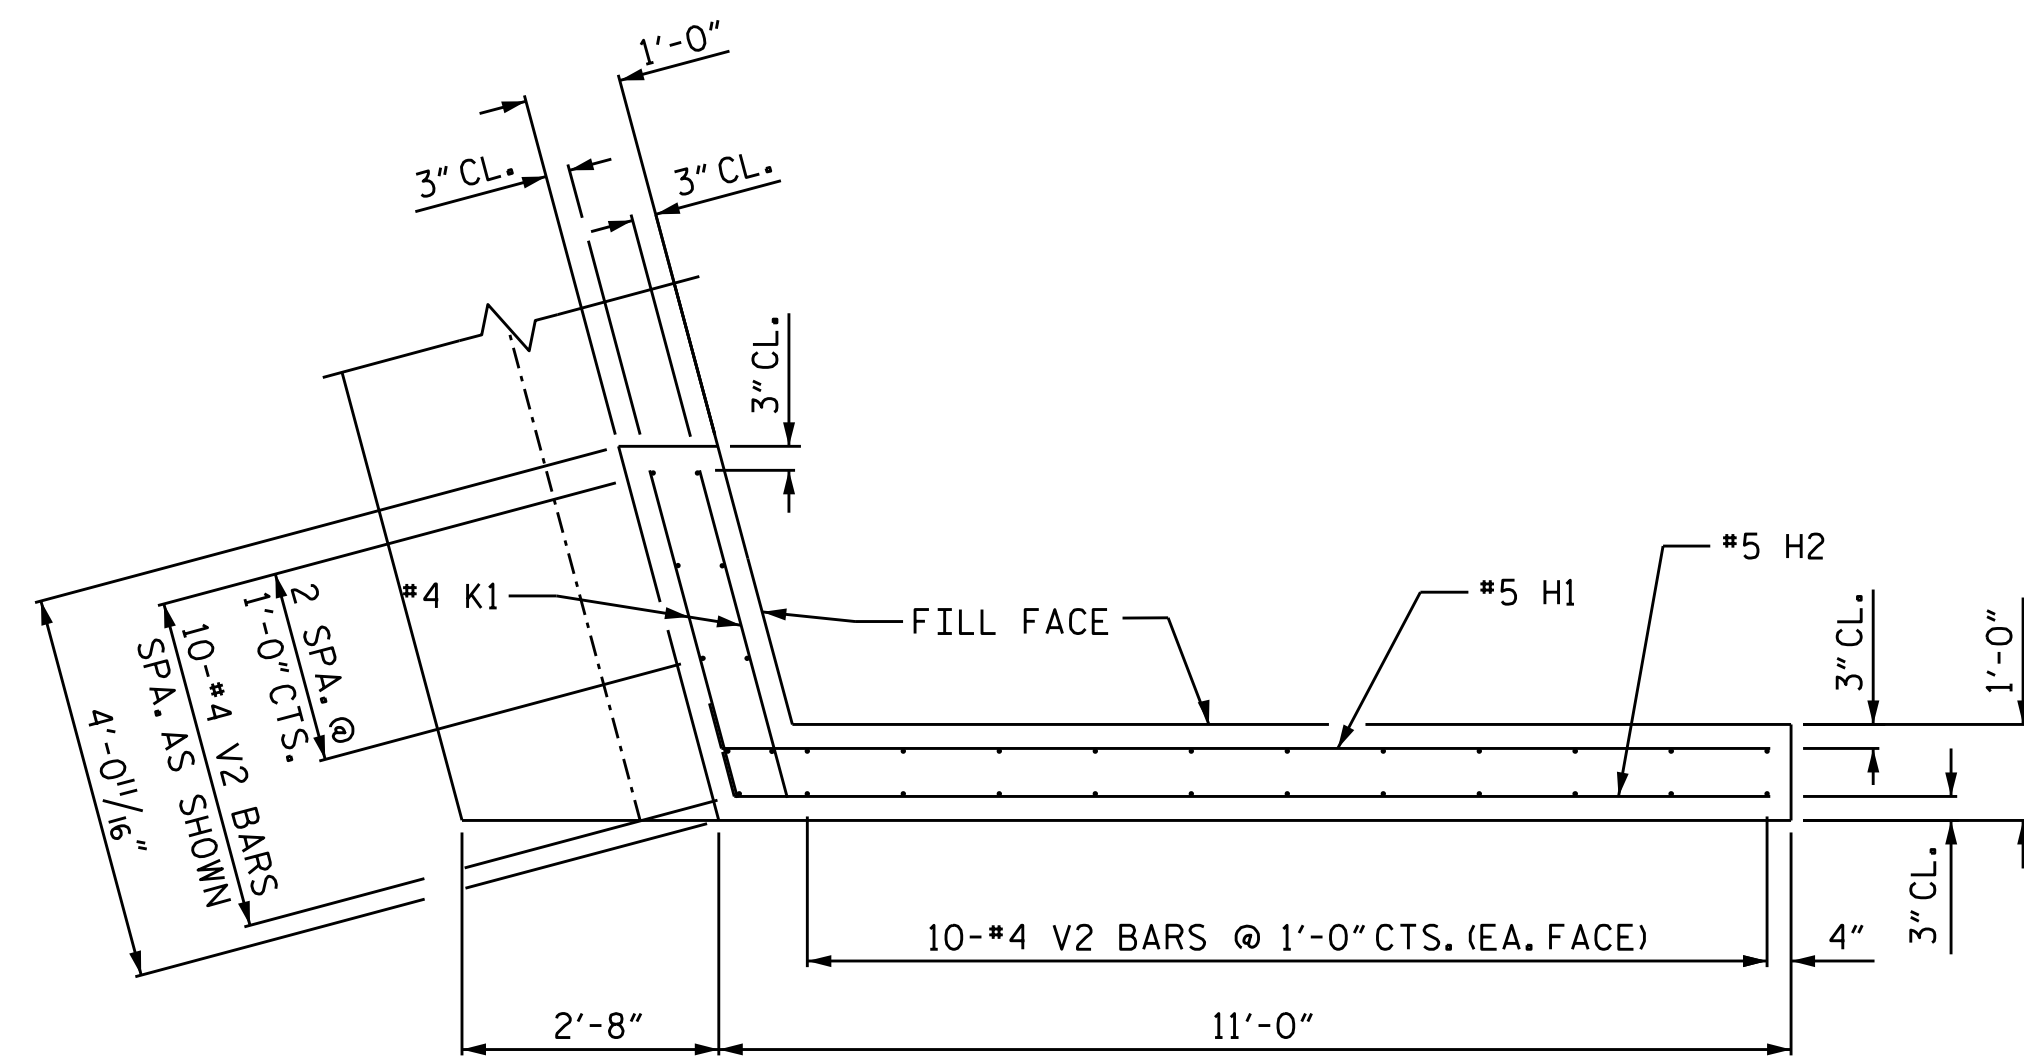


PLAN OF WING (W2)

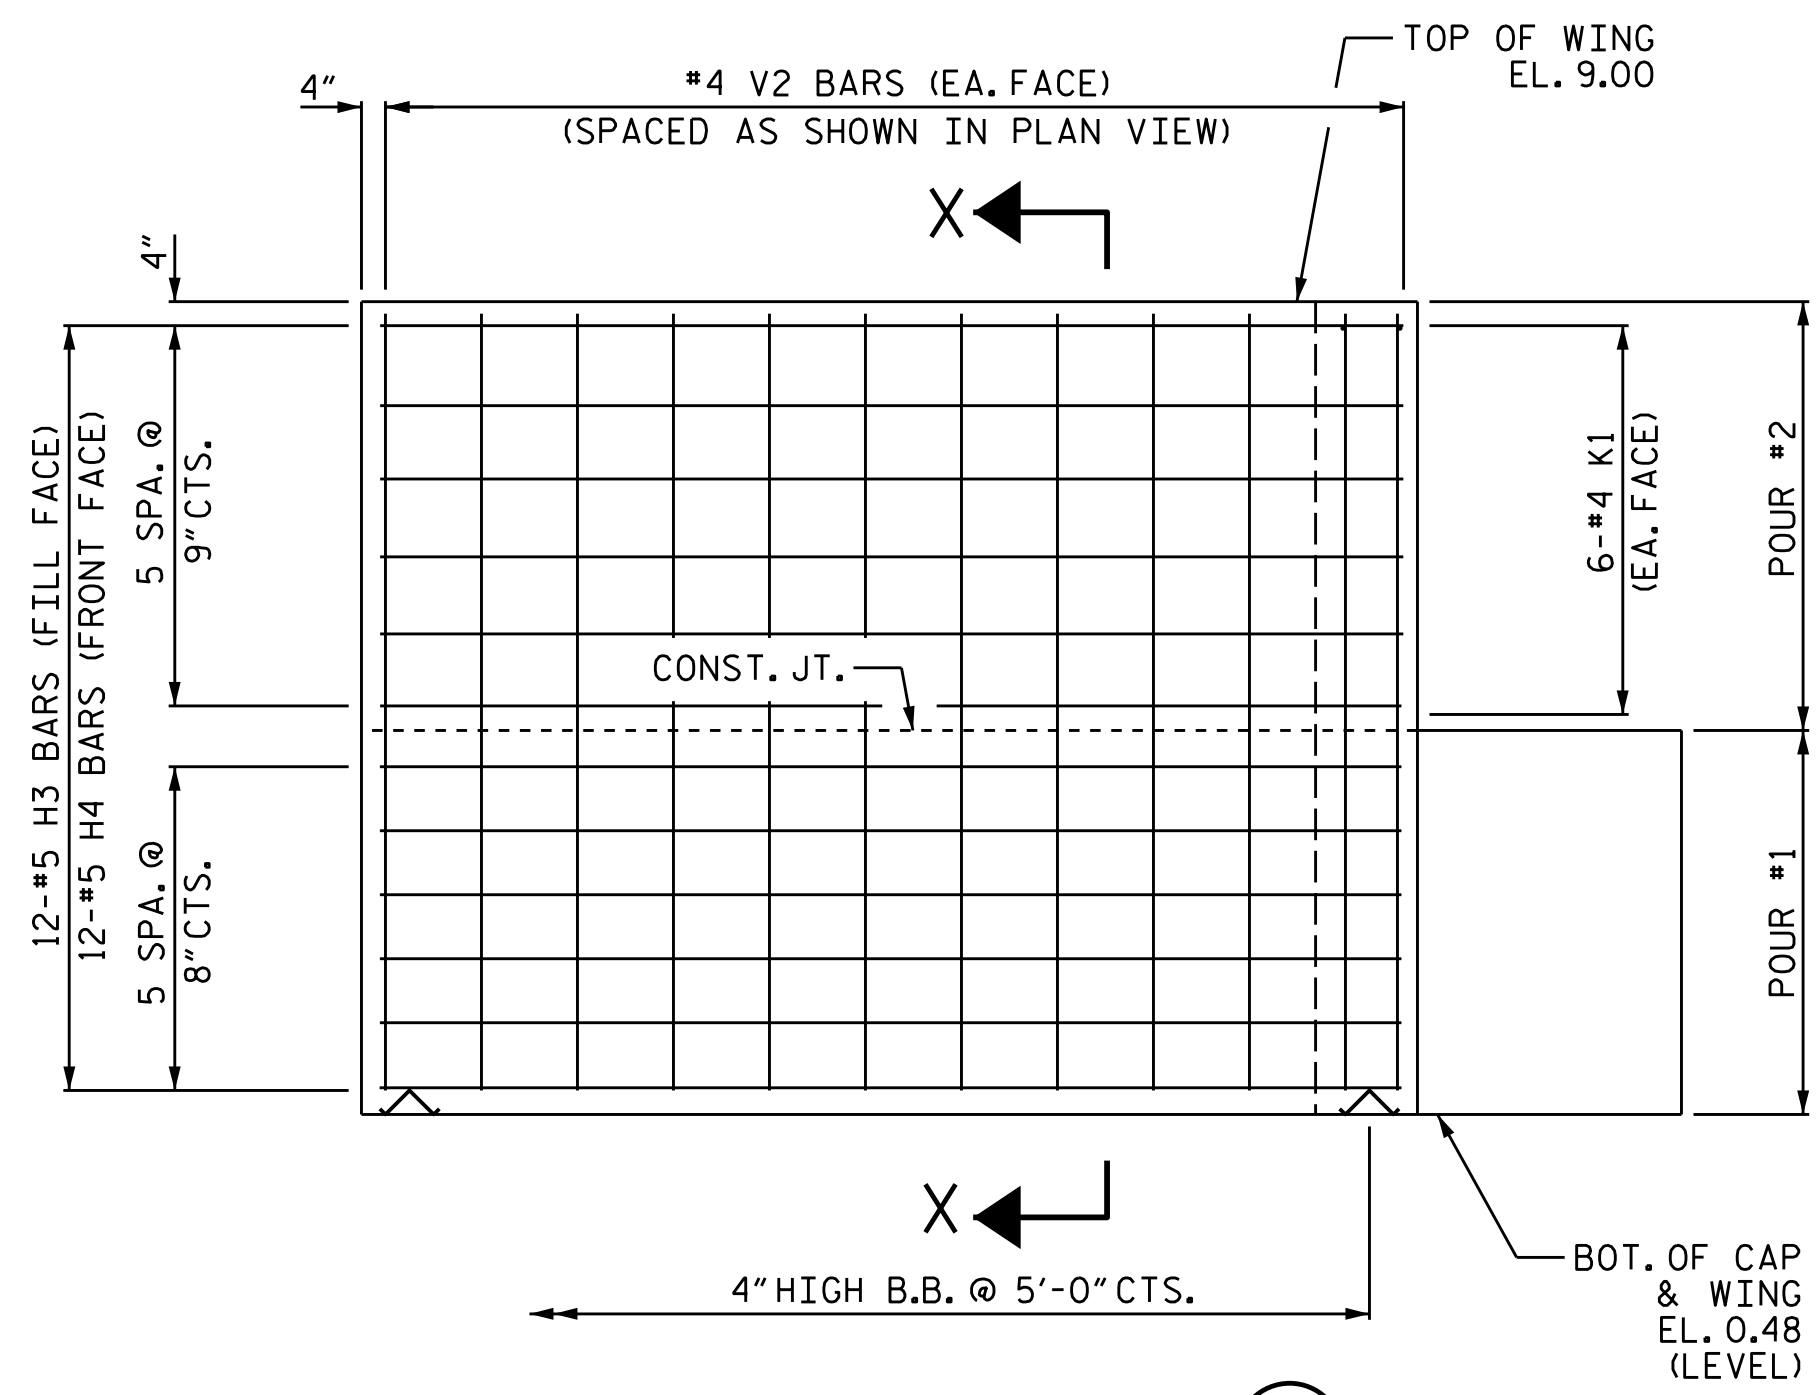

ELEVATION OF WING (W1)

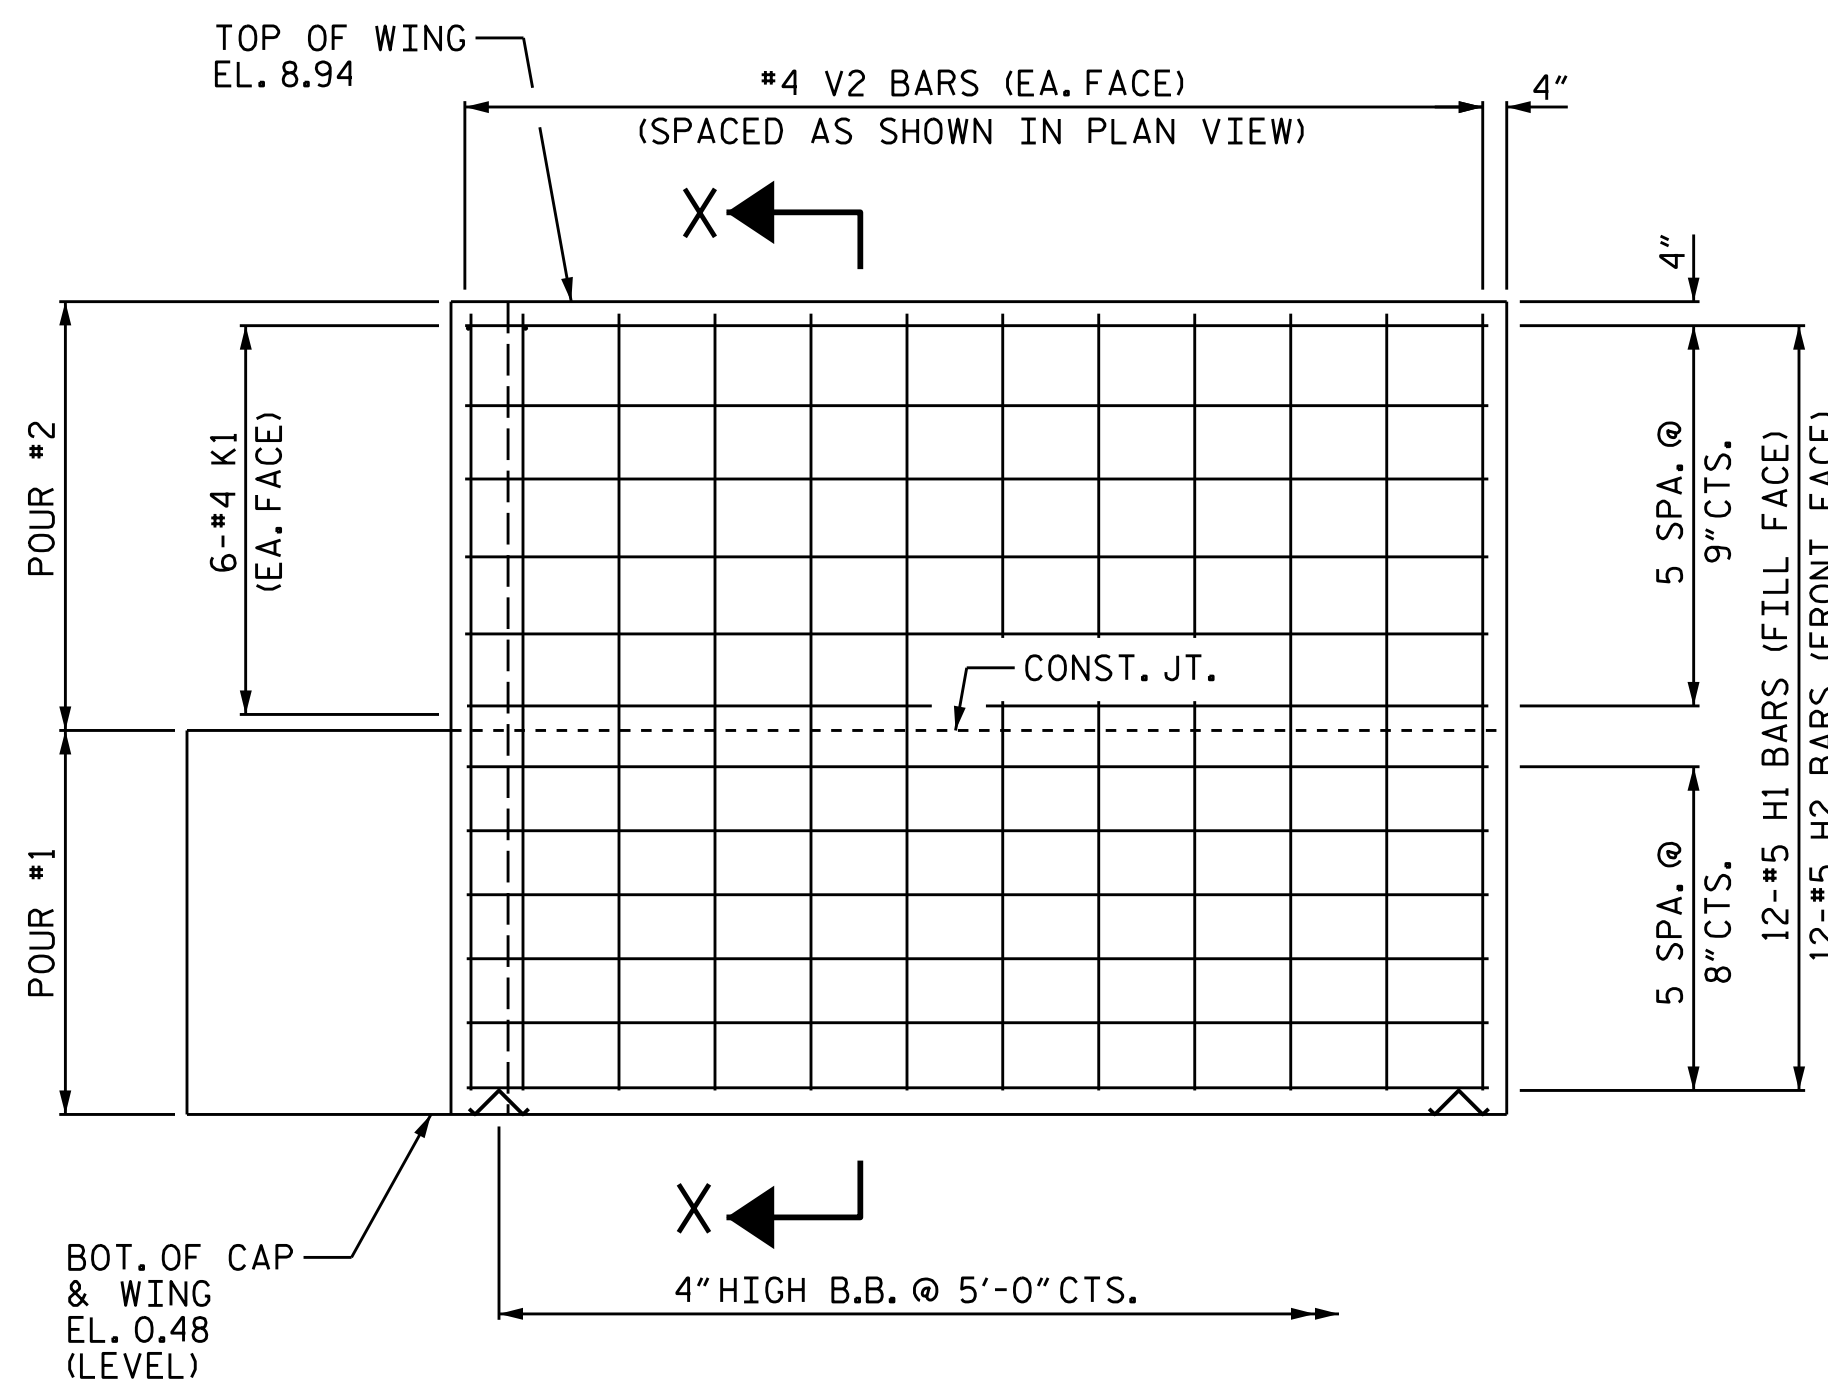

ELEVATION OF WING (W2)

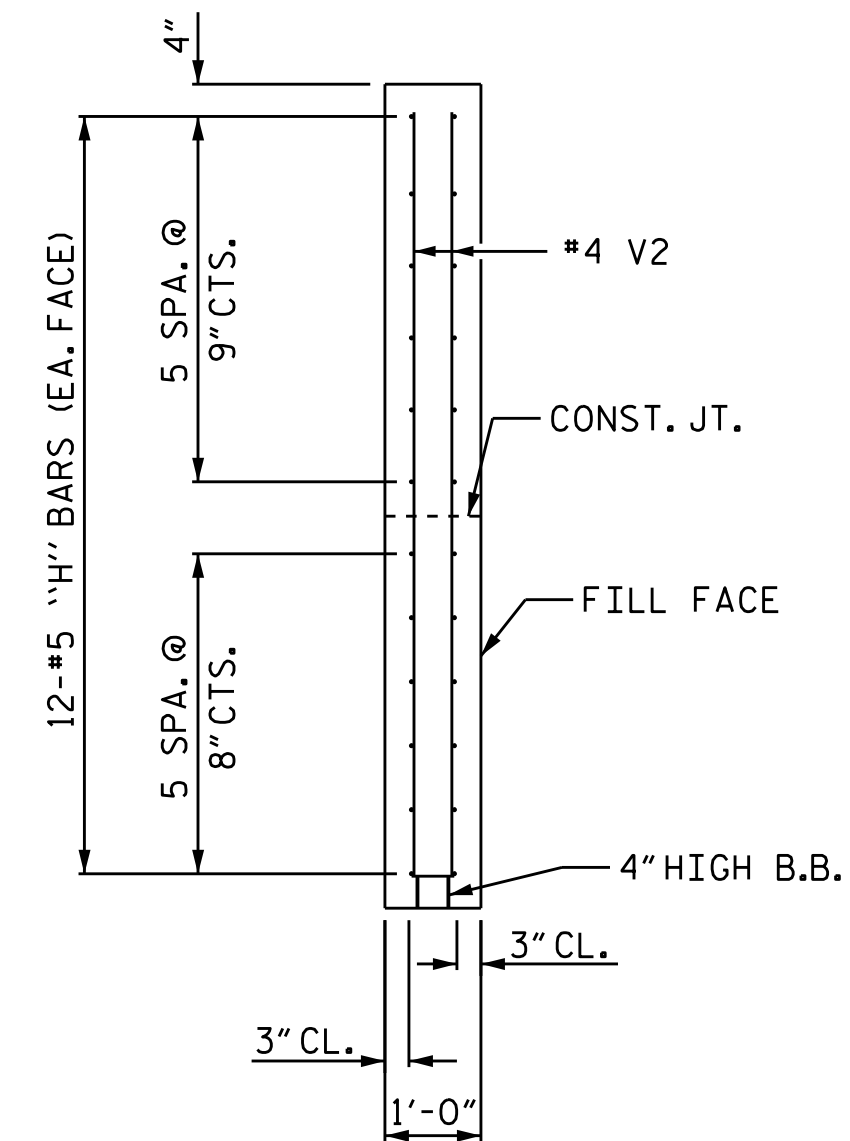

SECTION X-X

PROJECT NO. B-4414  
 BEAUFORT COUNTY  
 STATION: 24+78.90 -L-

SHEET 2 OF 3

STATE OF NORTH CAROLINA  
 DEPARTMENT OF TRANSPORTATION  
 RALEIGH

SEAL  
 20125  
 ENGINEER  
 MARSHALL C. CHECK JR.  
 2/8/2021

DOCUMENT NOT CONSIDERED FINAL  
 UNLESS ALL SIGNATURES COMPLETED

TGS ENGINEERS  
 706 HILLSBOROUGH STREET  
 SUITE 200  
 RALEIGH, NC 27603  
 PH (919) 773-8887  
 CORP. LICENSE NO.: C-0275

SUBSTRUCTURE  
 INTEGRAL  
 END BENT 2

REVISIONS						SHEET NO.
NO.	BY:	DATE:	NO.	BY:	DATE:	S-28
1			3			TOTAL SHEETS
2			4			33

DRAWN BY : STM DATE : 09/19  
 CHECKED BY : MGC DATE : 12/19  
 DESIGN ENGINEER OF RECORD: TBE DATE : 03/20