


PROJECT REFERENCE NO.	SHEET NO.
BR-0011	RW02C-1
Location and Surveys	
WETHERILL ENGINEERING	

SURVEY CONTROL SHEET BR-0011

W/EXISTING CENTERLINE ALIGNMENTS PRIOR TO CONSTRUCTION

**SEE SHEET RW02C-2
FOR FURTHER
ALIGNMENT DETAILS**

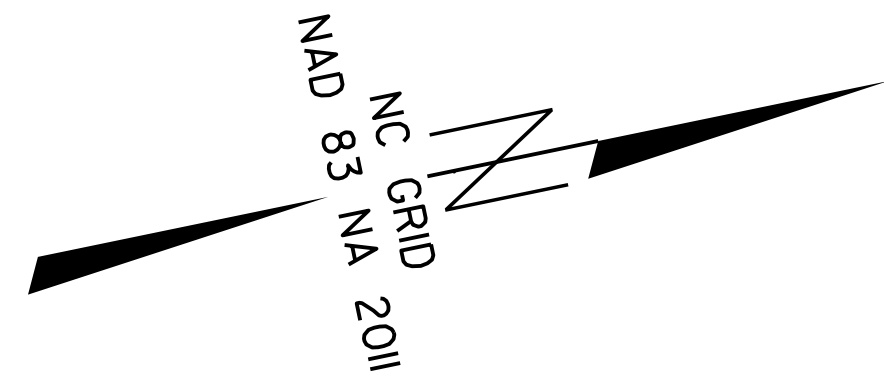


BR-0011
GPS-2

BR-0011
GPS-1

BR-0011
GPS-4

BR-0011
GPS-3

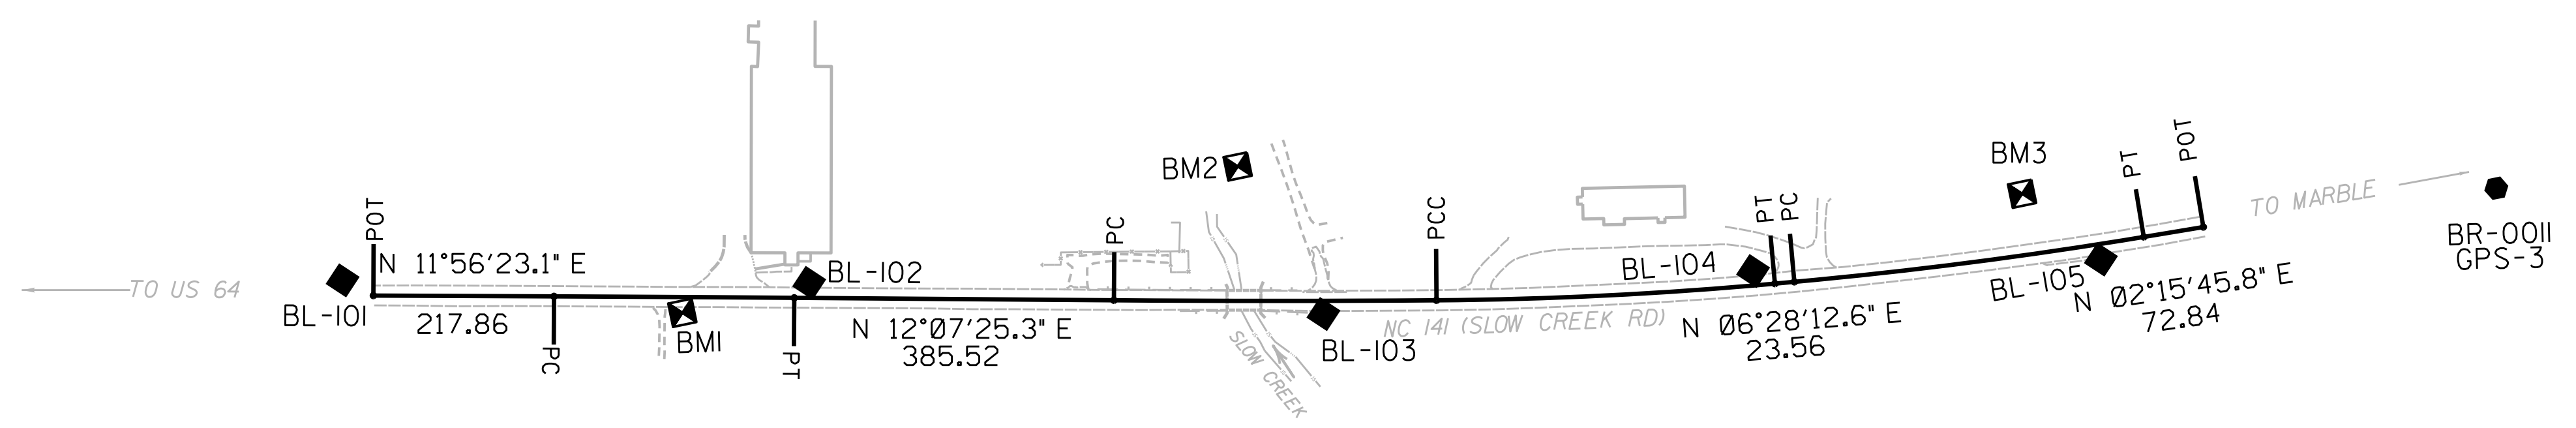

REVISIONS

NOTES:

1. PROJECT CONTROL WAS ESTABLISHED USING GNSS, THE GLOBAL NAVIGATION SATELLITE SYSTEM.
2. THE SURVEY CONTROL DATA FOR THIS PROJECT HAS BEEN COMPILED FROM VARIOUS SOURCES. IF FURTHER INFORMATION REGARDING PROJECT CONTROL IS NEEDED, PLEASE CONTACT THE LOCATION AND SURVEYS UNIT.
3. NOTE: DRAWING NOT TO SCALE

6/2/99
P5-MAR-0020-1132
C:\sw\p\br\0011\RW_Sheets\br-0011-1s-rw02c-1.dgn
15-317502
bababatt