
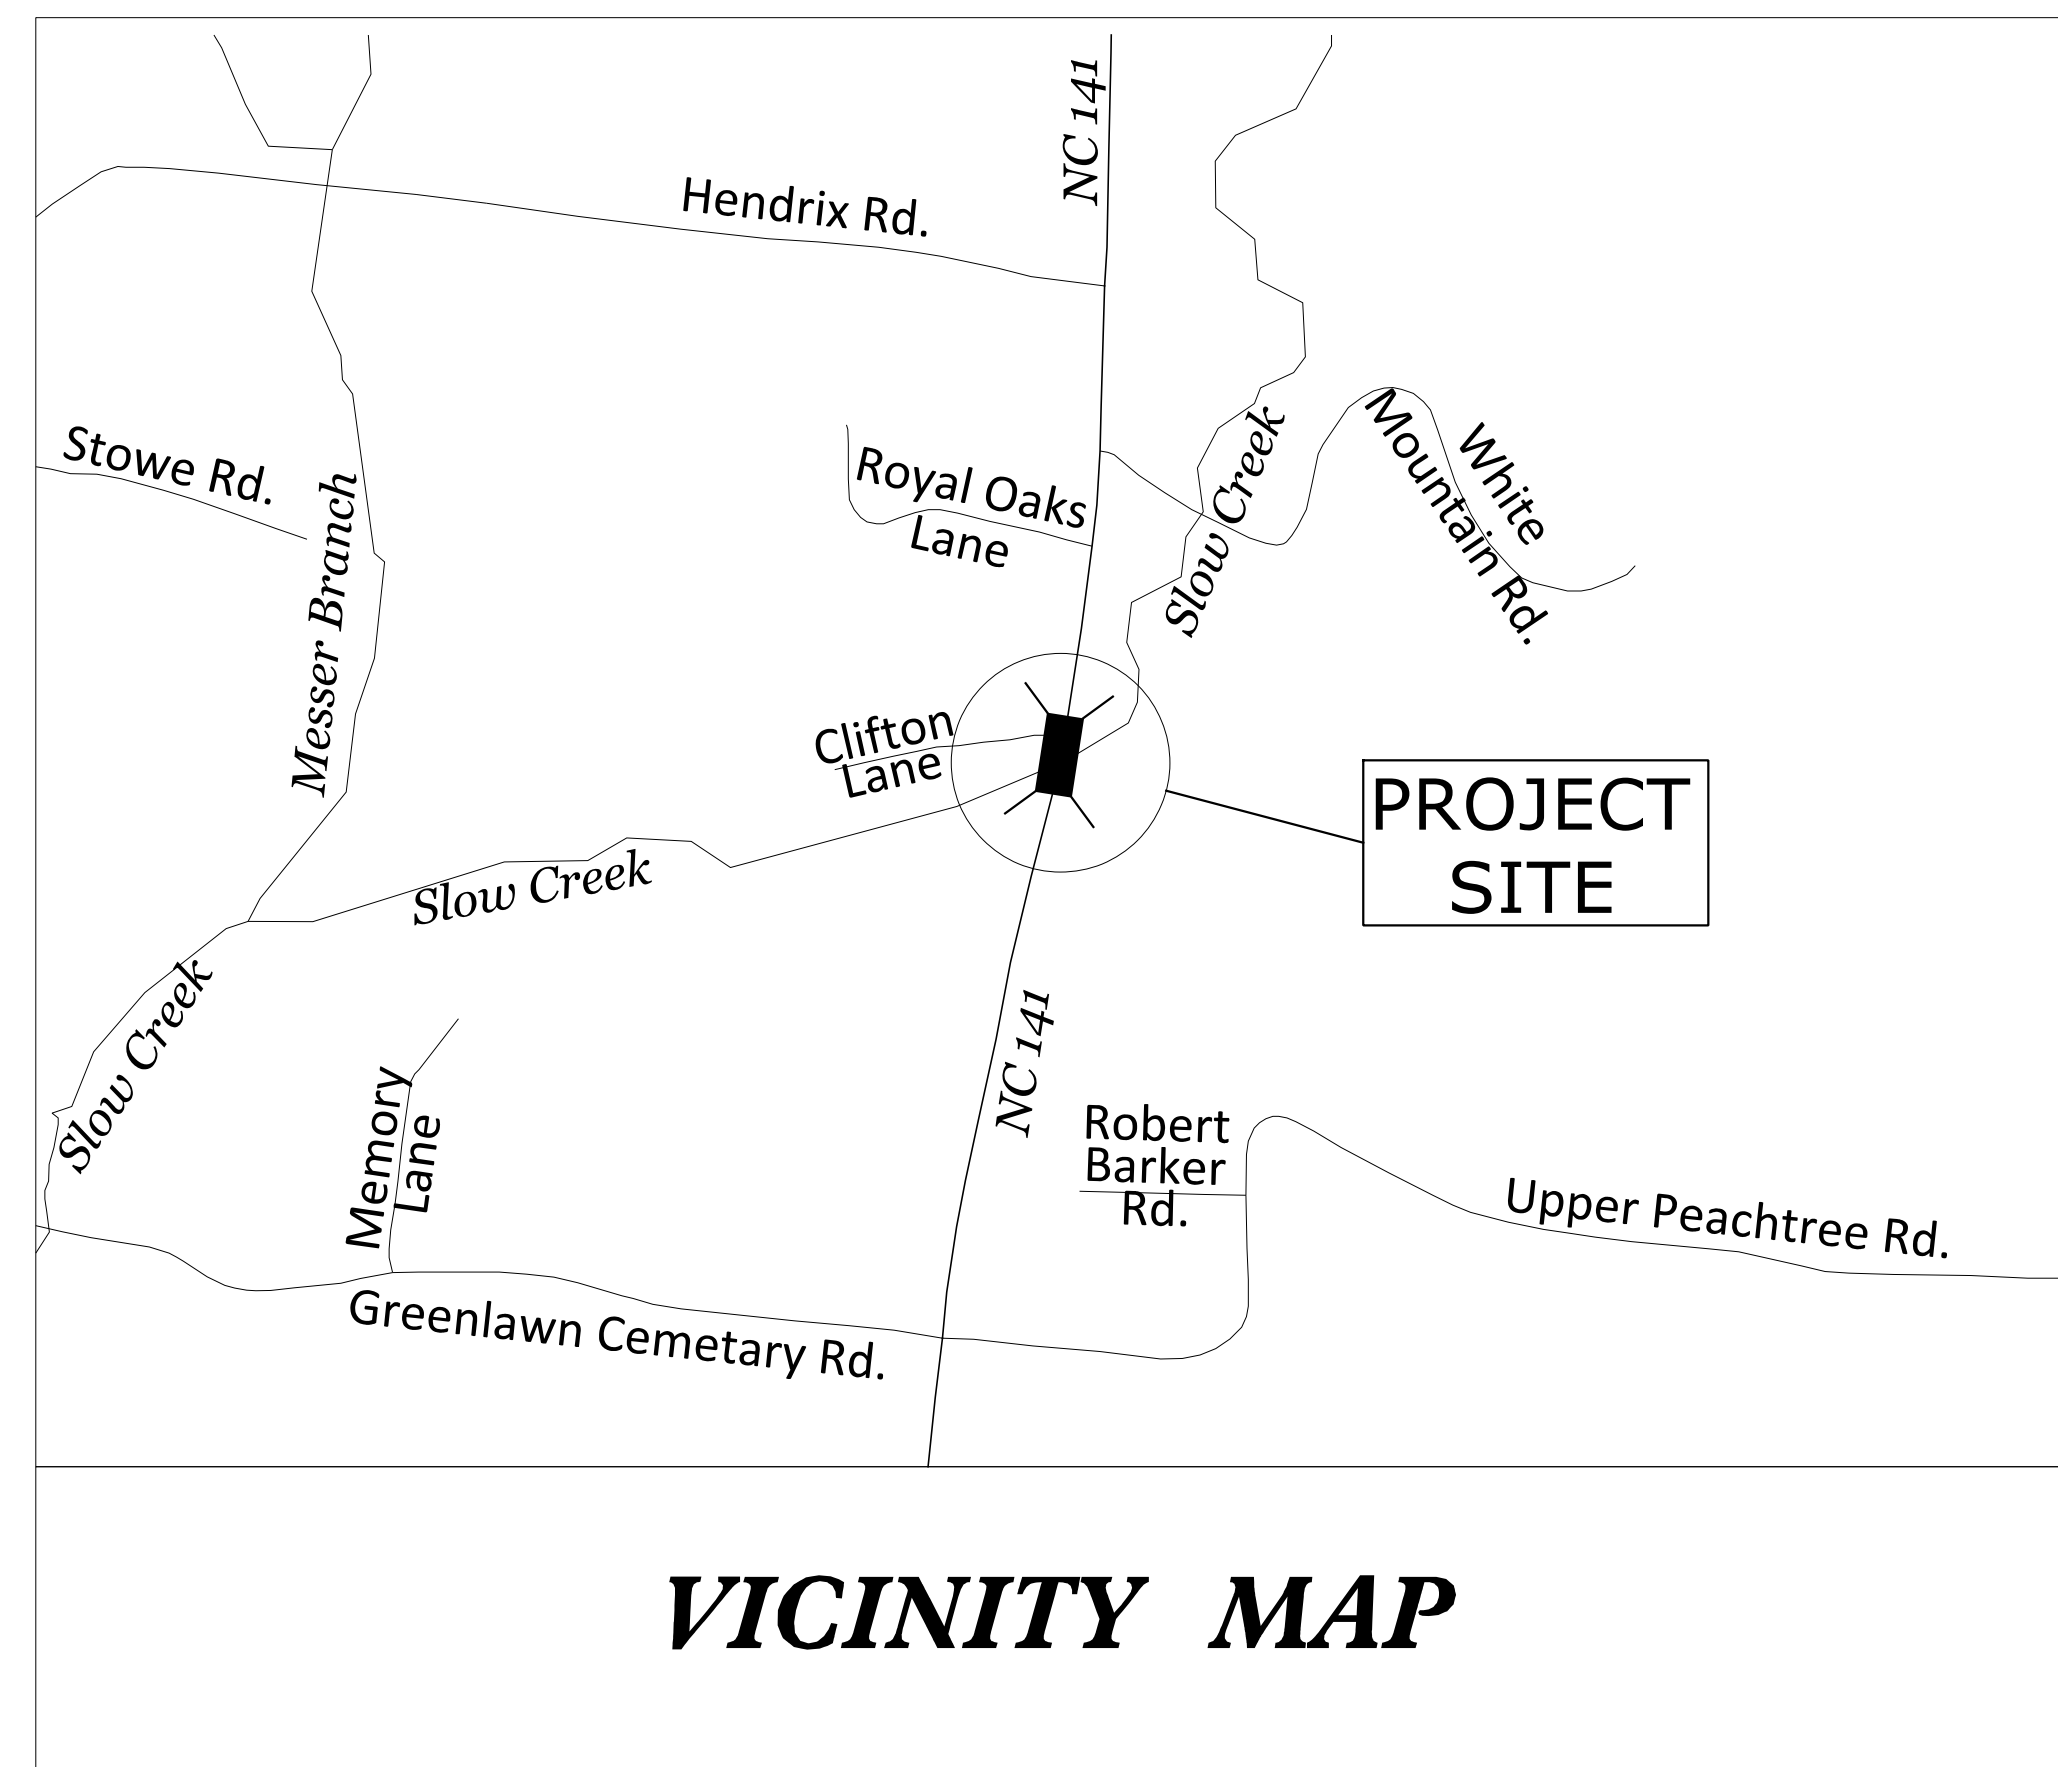


STATE OF NORTH CAROLINA
DIVISION OF HIGHWAYS

TRANSPORTATION MANAGEMENT PLAN

CHEROKEE COUNTY

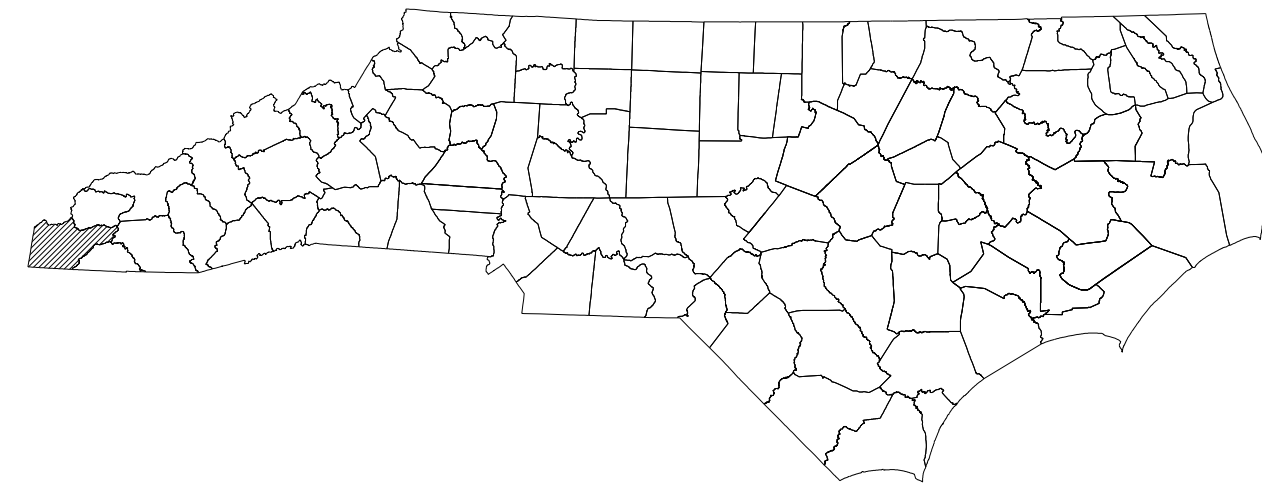

LOCATION: BRIDGE 190002 ON NC141 OVER SLOW CREEK
BRIDGE REPLACEMENT

INDEX OF SHEETS


SHEET NO.	TITLE
TMP-1	TITLE SHEET, VICINITY MAP, AND INDEX OF SHEETS
TMP-1A	LIST OF APPLICABLE ROADWAY STANDARD DRAWINGS, AND LEGEND
TMP-1B-1C	TRANSPORTATION OPERATIONS PLAN: (GENERAL NOTES)
TMP-2	TEMPORARY GUARDRAIL AT TEMPORARY SHORING LOCATIONS
TMP-2A	TEMPORARY SHORING NOTES
TMP-3	TEMPORARY TRAFFIC CONTROL PHASING
TMP-4	TEMPORARY TRAFFIC CONTROL PHASE I DETAIL
TMP-5	TEMPORARY TRAFFIC CONTROL PHASE II DETAIL

SHEET NO.
TMP-1

BR-0011


TIP PROJECT:

**DOCUMENT NOT CONSIDERED FINAL
UNLESS ALL SIGNATURES COMPLETED**

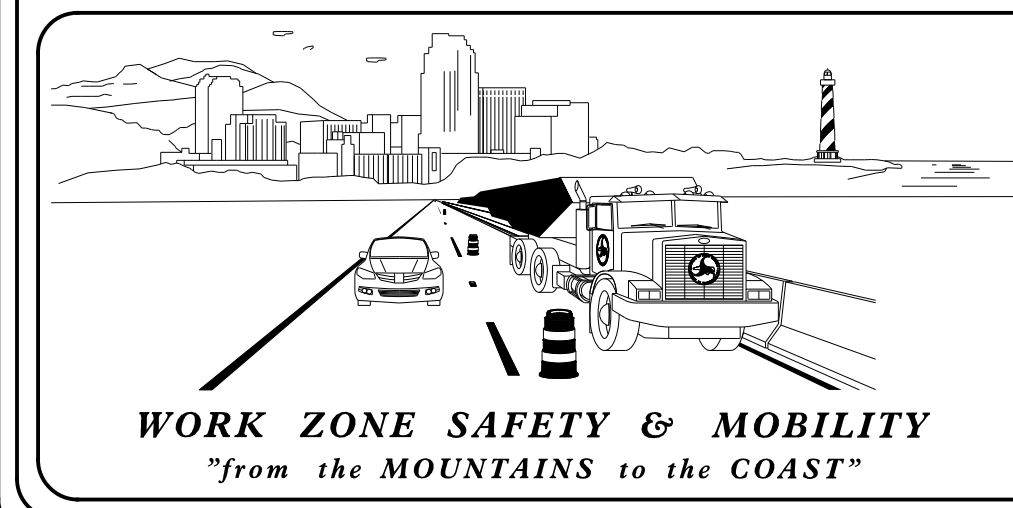

PLANS PREPARED BY:
 TYLER BLALOCK, EI
PROJECT ENGINEER
 JOHN TOWNSEND, PE

NCDOT CONTACTS:
 DON PARKER, PE
PROJECT ENGINEER
 ROGER GARRETT
PROJECT DESIGN ENGINEER

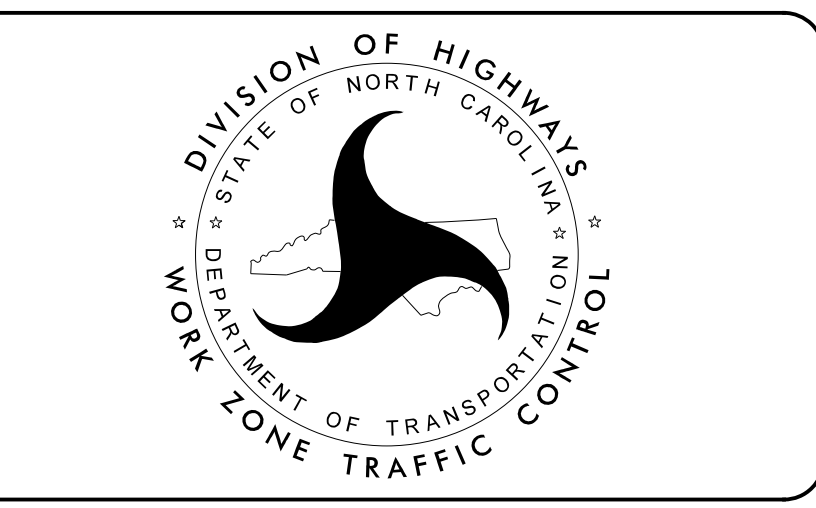

APPROVED: _____
DATE: _____

1/22/2021

1/22/2021
 \\vnh\gdb\pro\raleigh\3881\01\NCDOT_BR-0011\Cherokee\NCDOT_BR-0011\Traffic\TMP\BR-0011_tc_tmp_01.dgn
 User:jt_townsend