
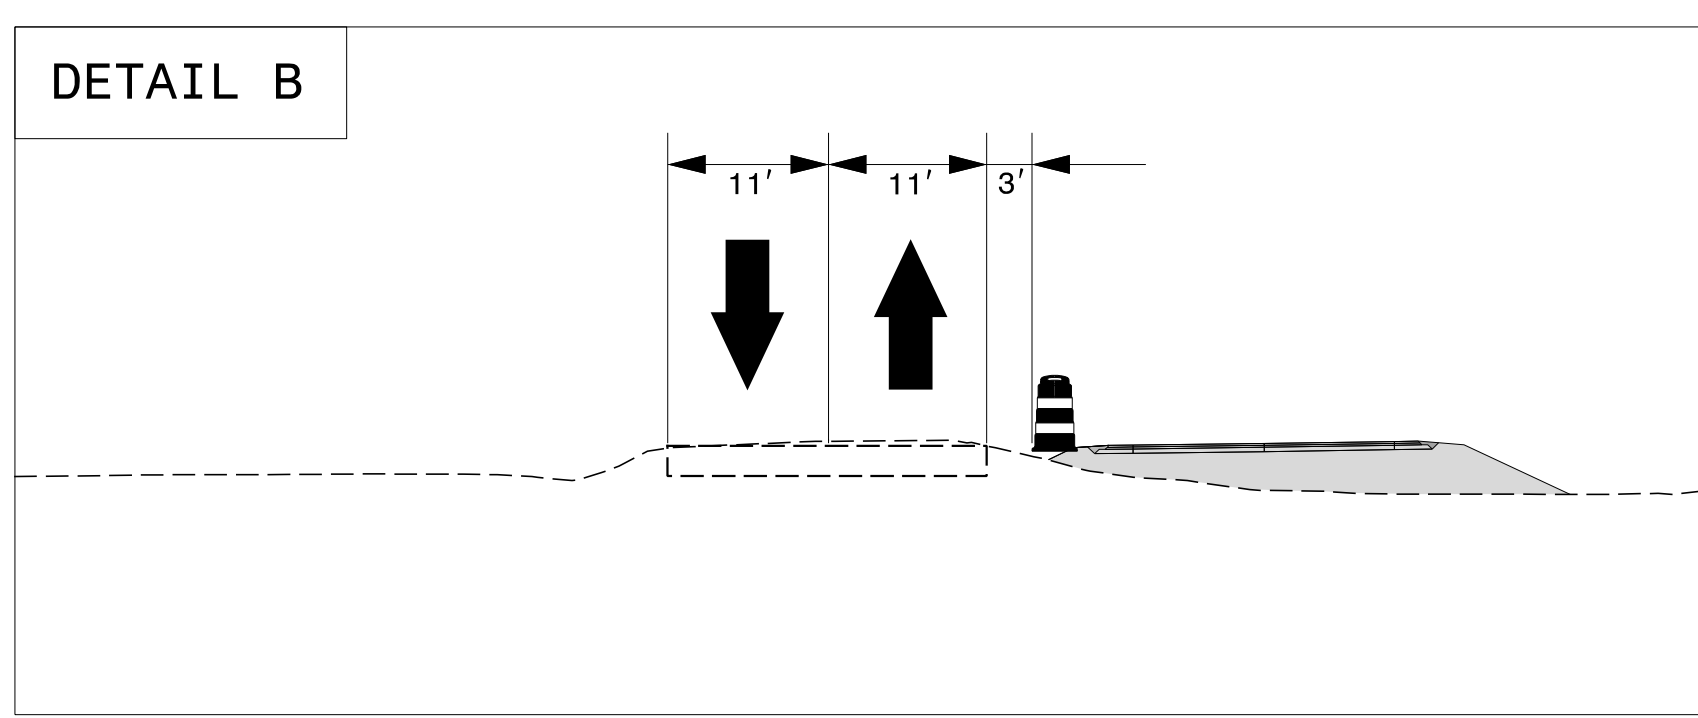
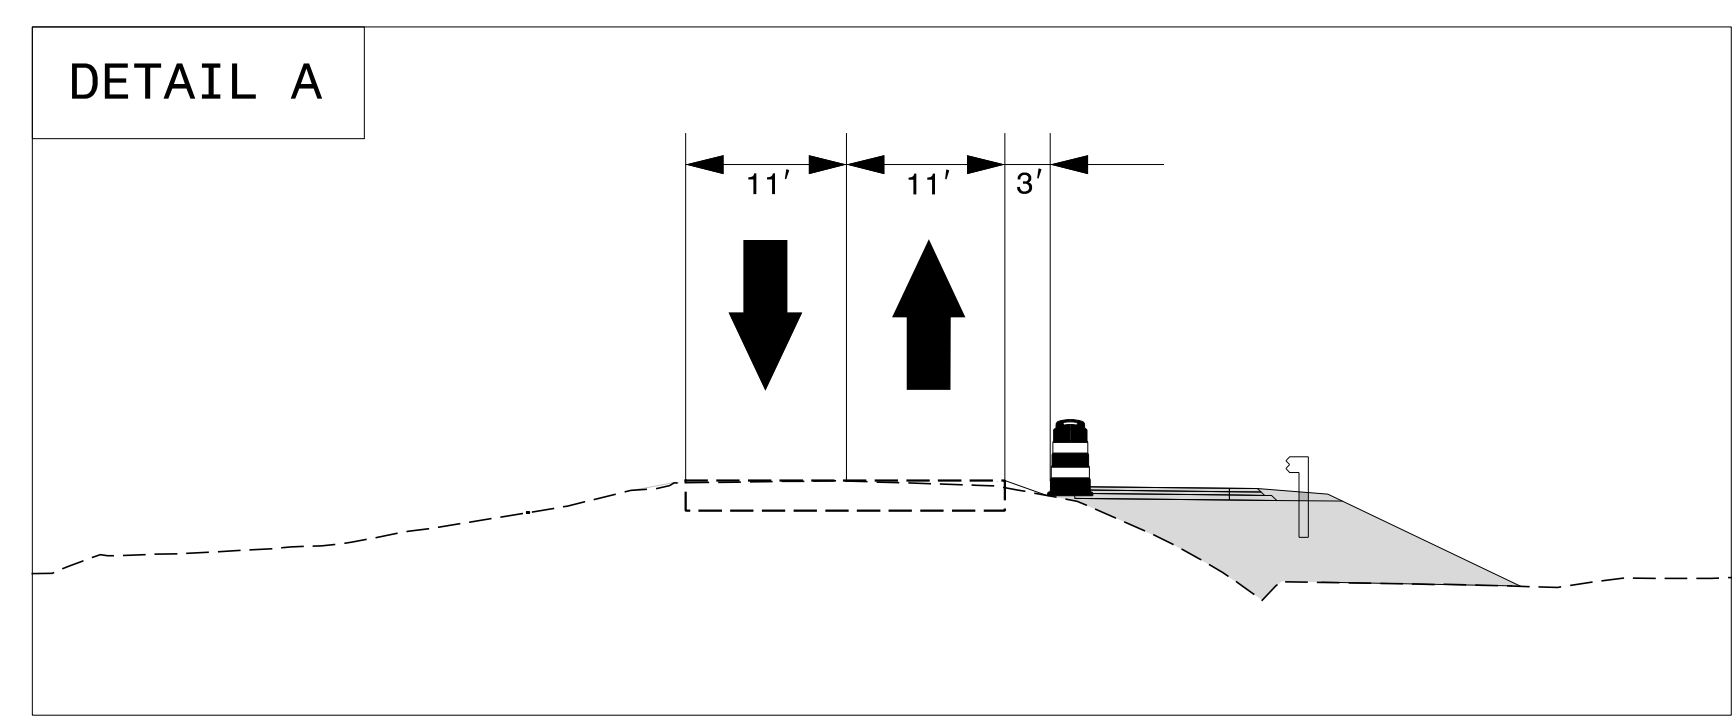


- ① TEMPORARY SHORING NO. 1  
QUANTITY = 228 SF  
FROM -L\_DET- STA. 52+67+/-, 22' LT  
TO -L\_DET- STA. 53+05+/-, 22' LT
- ② TEMPORARY SHORING NO. 2  
QUANTITY = 168 SF  
FROM -L\_DET- STA. 53+60+/-, 22' LT  
TO -L\_DET- STA. 53+88+/-, 22' LT

NAD 83/NA 2011

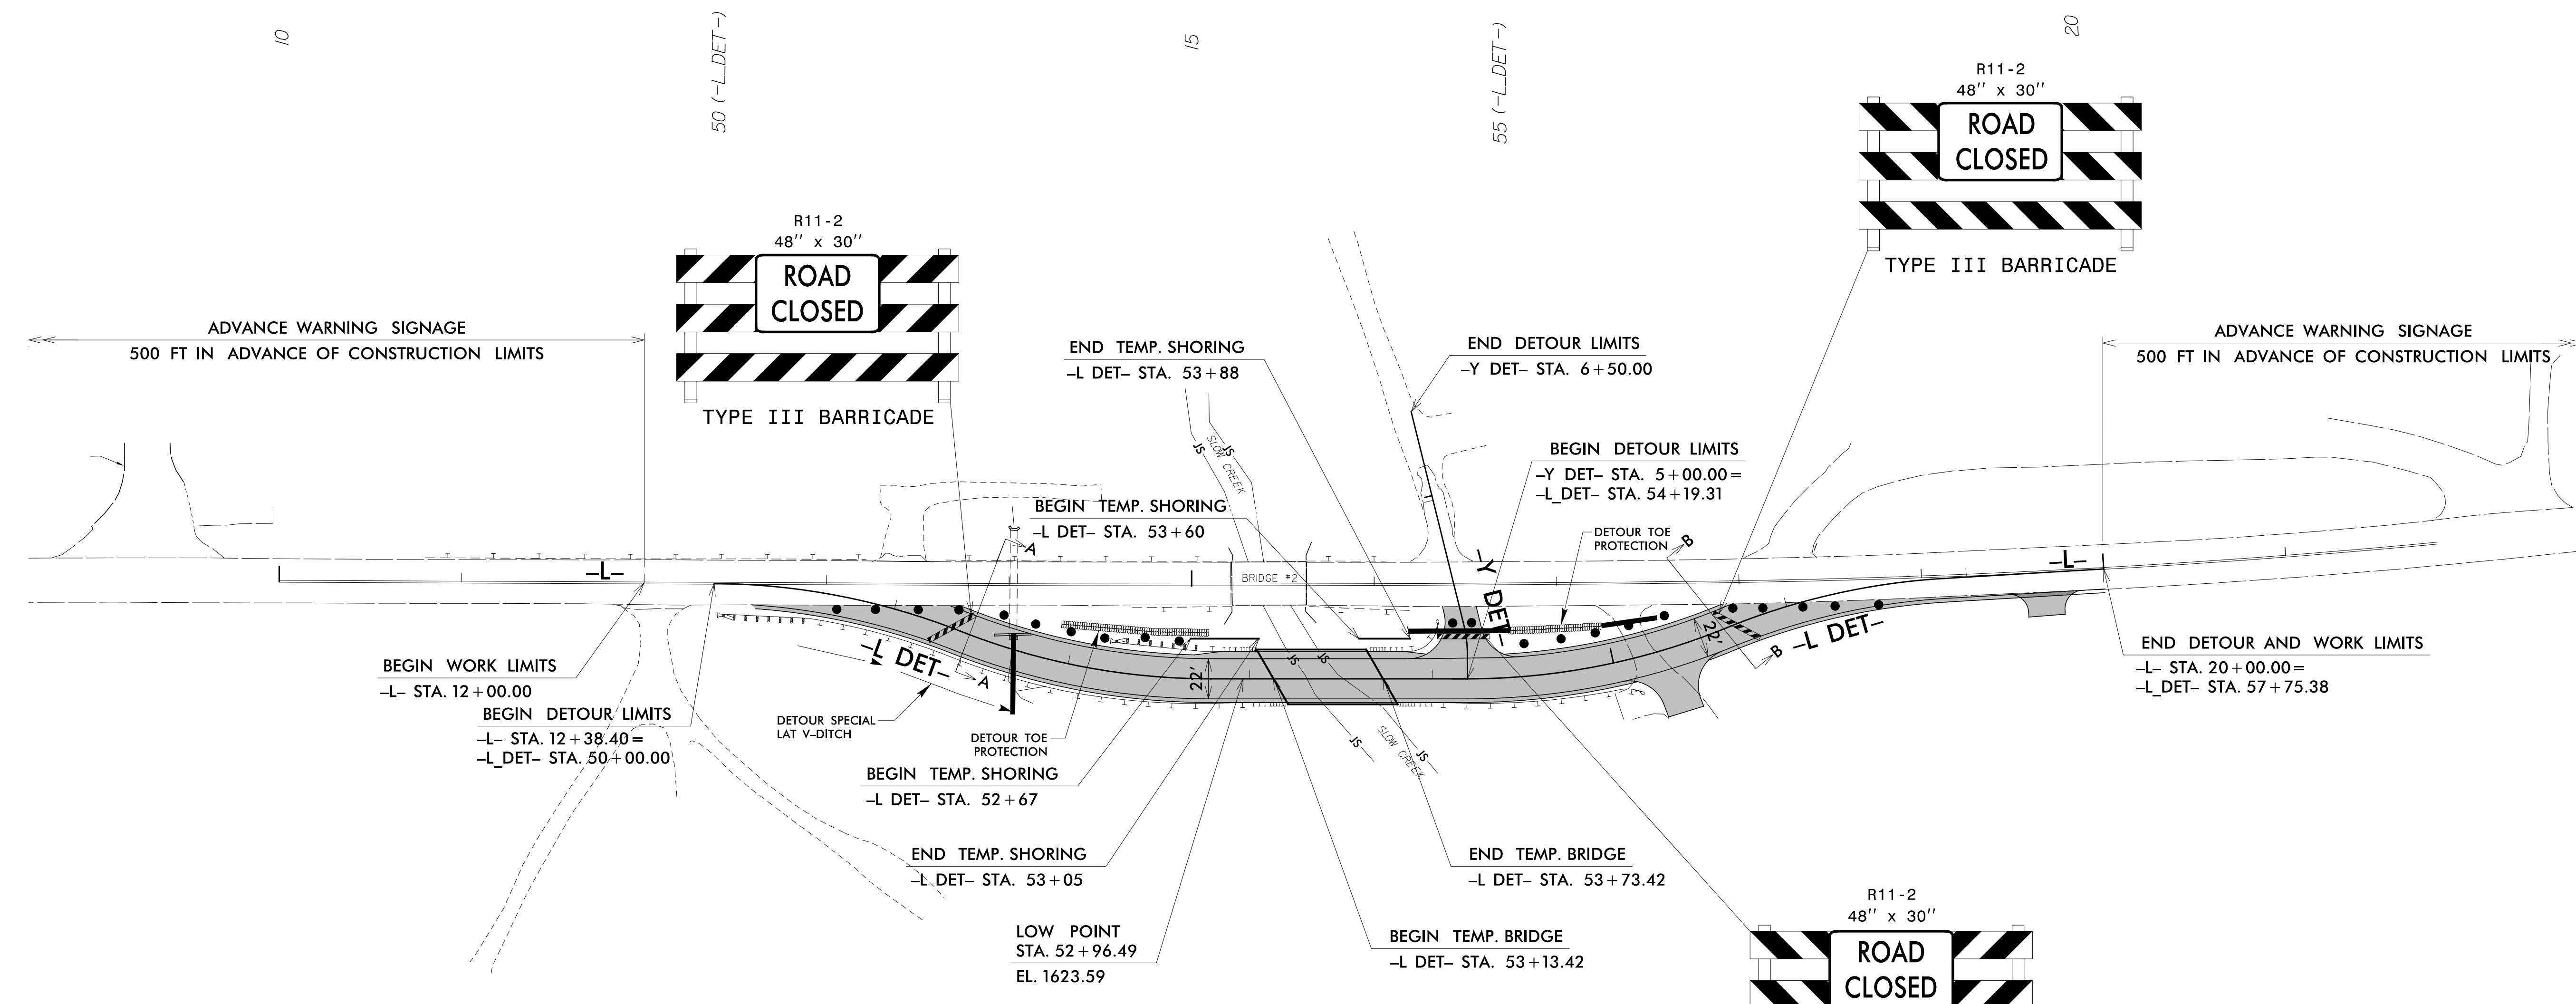


APPROVED: \_\_\_\_\_  
DATE: \_\_\_\_\_

DocuSigned by:  
John T. Townsend  
082101C41D8F7E8

1/28/2021

**DOCUMENT NOT CONSIDERED FINAL  
UNLESS ALL SIGNATURES COMPLETED**

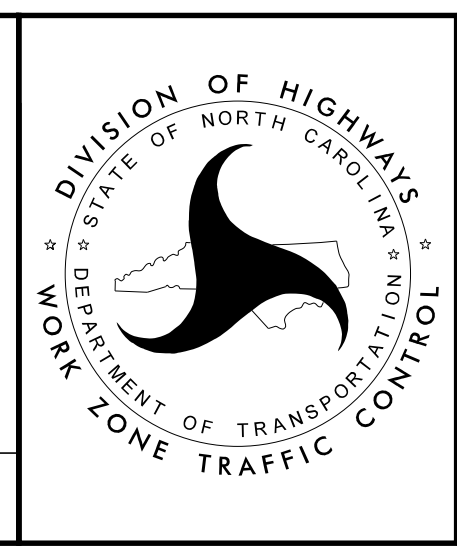

**PHASE I DETAIL**

I:\28\2021\lvh\gdp\proj\raleigh\3881\01\NCDOT\_BR-0011\Cherokee\NCDOT\Traffic\TMP\BR-0011\fc\_tmp\_04.dgn User:jt Townsend