


09/08/99

TIP PROJECT: BR-0011

|            |           |
|------------|-----------|
| T.I.P. NO. | SHEET NO. |
| BR-0011    | UC-1      |

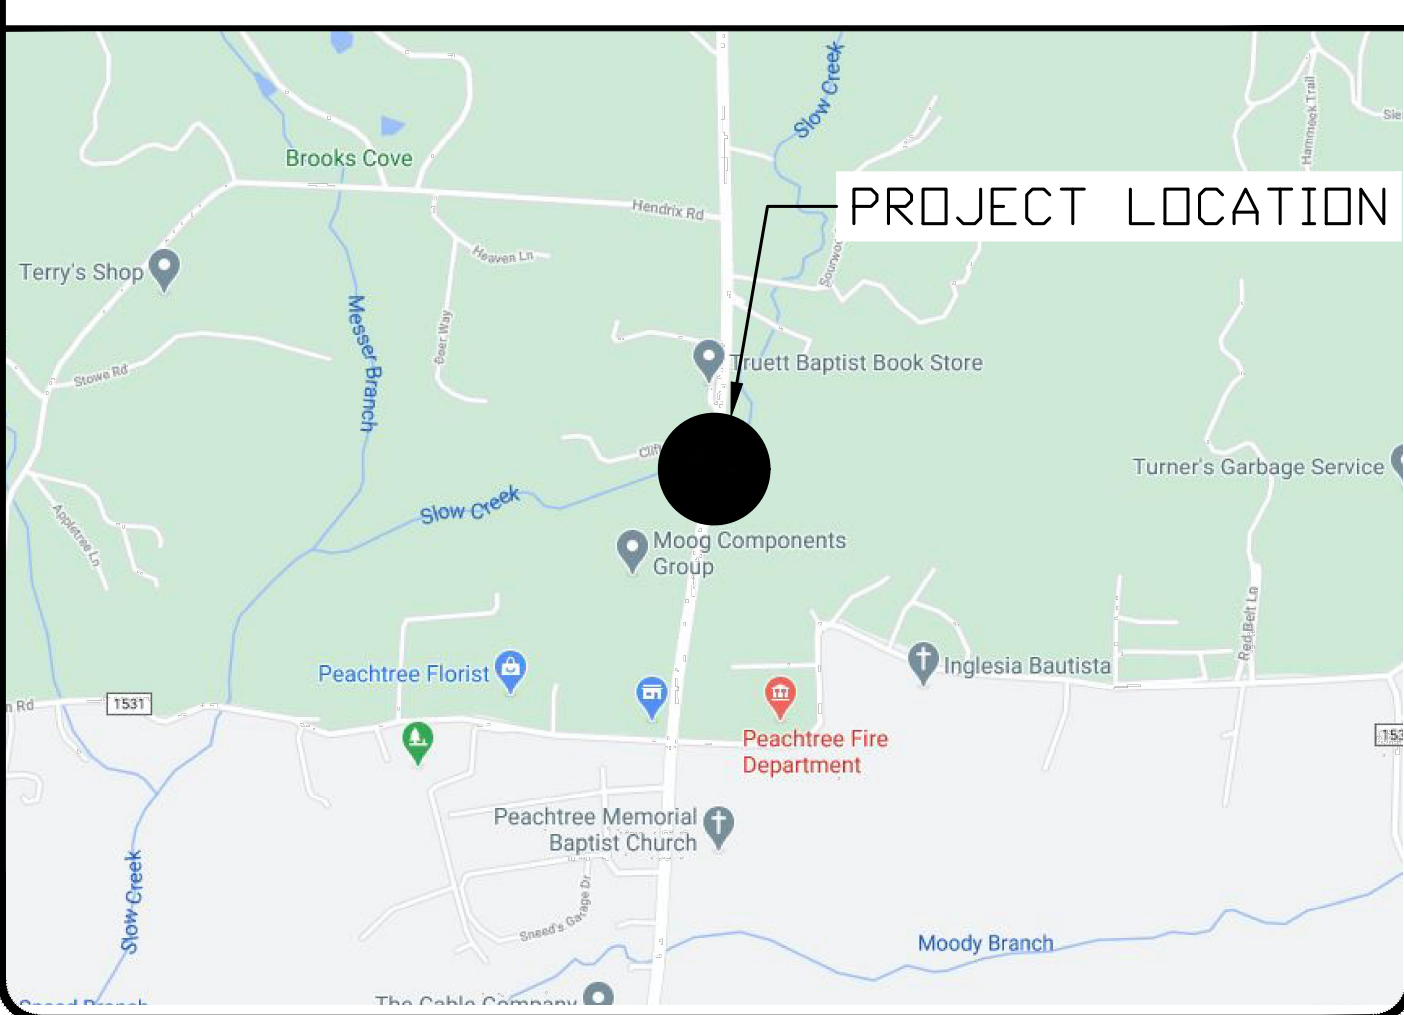


# STATE OF NORTH CAROLINA DIVISION OF HIGHWAYS


## UTILITY CONSTRUCTION PLANS CHEROKEE COUNTY

LOCATION: NC 141 BETWEEN SR 1535 (UPPER PEACHTREE RD)  
AND WHITE MOUNTAIN ROAD

TYPE OF WORK: WATER LINE RELOCATION

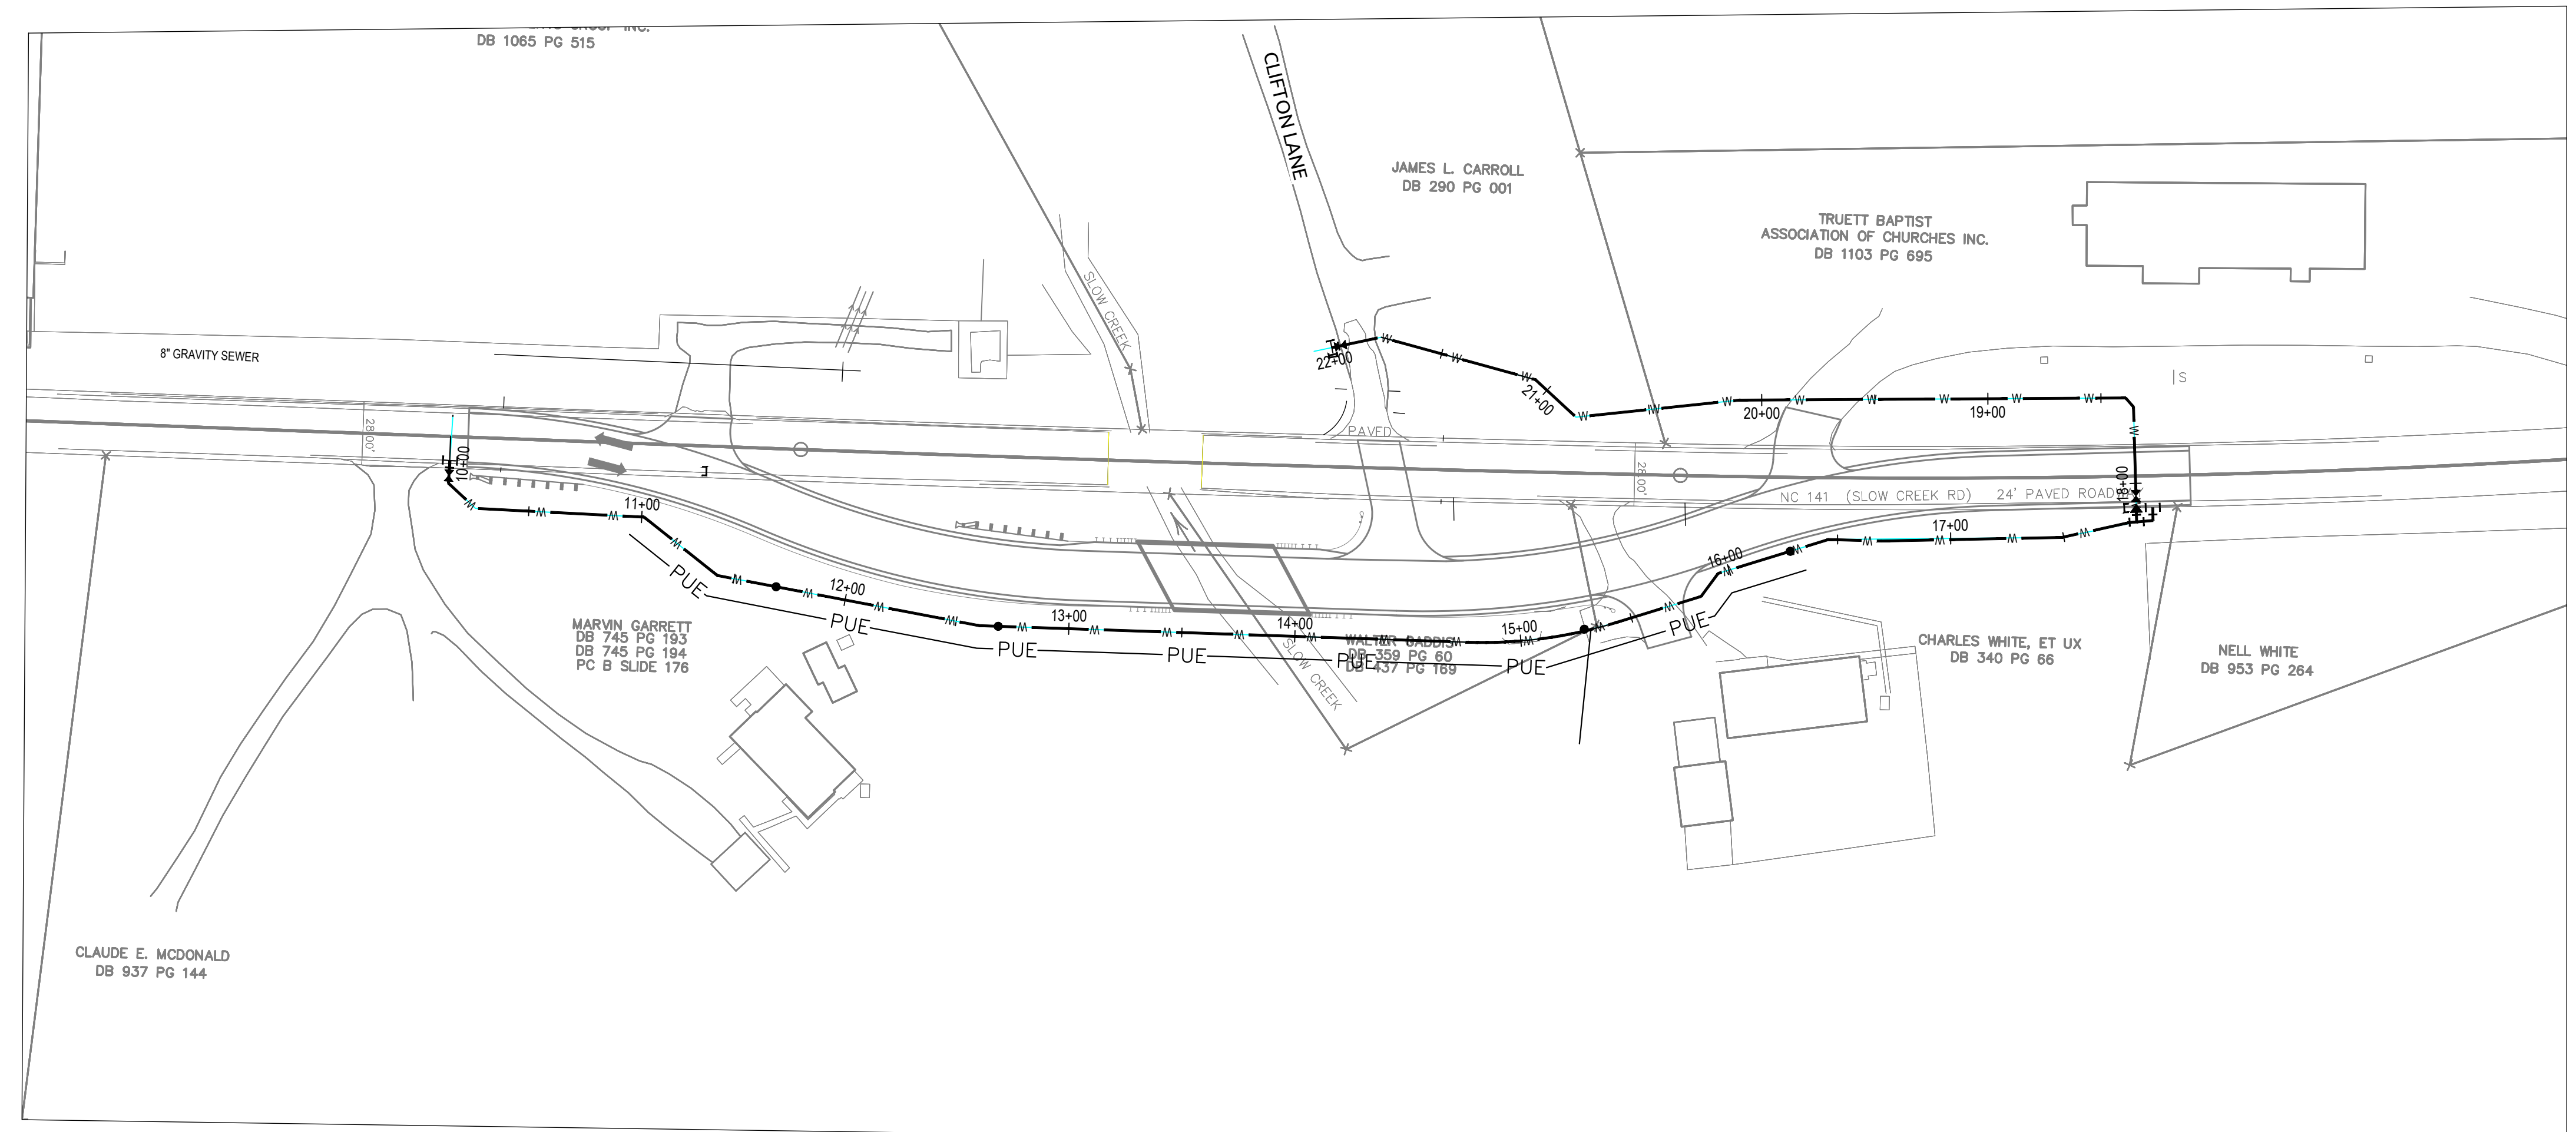

DOCUMENT NOT CONSIDERED FINAL  
UNTIL ALL SIGNATURES ARE COMPLETED

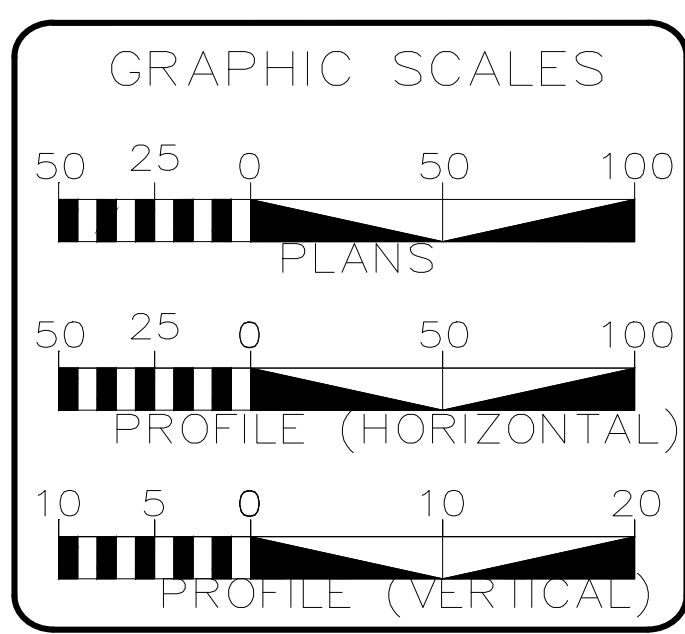

| SHEET NO.: | DESCRIPTION:                |
|------------|-----------------------------|
| UC-1       | TITLE SHEET                 |
| UC-2       | UTILITY SYMBOLOGY           |
| UC-3       | NOTES                       |
| UC-3A      | DETAILS                     |
| UC-3B      | DETAILS (CONT)              |
| UC-4       | UTILITY CONSTRUCTION SHEETS |

WATER AND SEWER OWNERS ON PROJECT

(A) WATER - TOWN OF MURPHY

PREPARED IN THE OFFICE OF

**WithersRavenel**  
Engineers | Planners | Surveyors

94 COVE AVE. SUITE 200  
ASHEVILLE, NC 28801  
(828) 288-0313

JACOB GRAY, PE CONSULTANT CONTACT #1  
RANDY HINTZ, PE CONSULTANT CONTACT #2  
CONSULTANT CONTACT #3

SEAL DocuSigned by:  
*Jacob Gray*

DIVISION OF HIGHWAYS  
UTILITIES UNIT  
1555 MAIL SERVICES CENTER  
RALEIGH, NC 27699-1555  
PHONE (919) 707-6880  
FAX (919) 230-4151

MICHAEL BRIGHT REGIONAL ENGINEER  
JONG-TAE YOON, PE UTILITIES ENGINEER  
STEVE TREXLER UTILITIES COORDINATOR

TIP PROJECT: BR-0011