

TIP PROJECT: BR-0011

04-FEB-2021 14:40 S:\Server\Files\PROJECTS\2018\A2018307.00_VHB_BR-0011\Div-14\Design\Utilities\Engineering\UBO\Proj\BR0011_ut_tsh_U001_psh.dgn



STATE OF NORTH CAROLINA
DIVISION OF HIGHWAYS

**UTILITIES BY OTHERS PLANS
CHEROKEE COUNTY**


LOCATION: BRIDGE 190002 ON NC 141 OVER SLOW CREEK
TYPE OF WORK: POWER DISTRIBUTION & TELECOM

T.I.P. NO.	SHEET NO.
BR-0011	UO-1


NOTE:
ALL UTILITY WORK SHOWN ON THIS SHEET IS DONE BY OTHERS.
NO PAYMENT WILL BE MADE TO THE CONTRACTOR FOR UTILITY WORK SHOWN ON THIS SHEET.

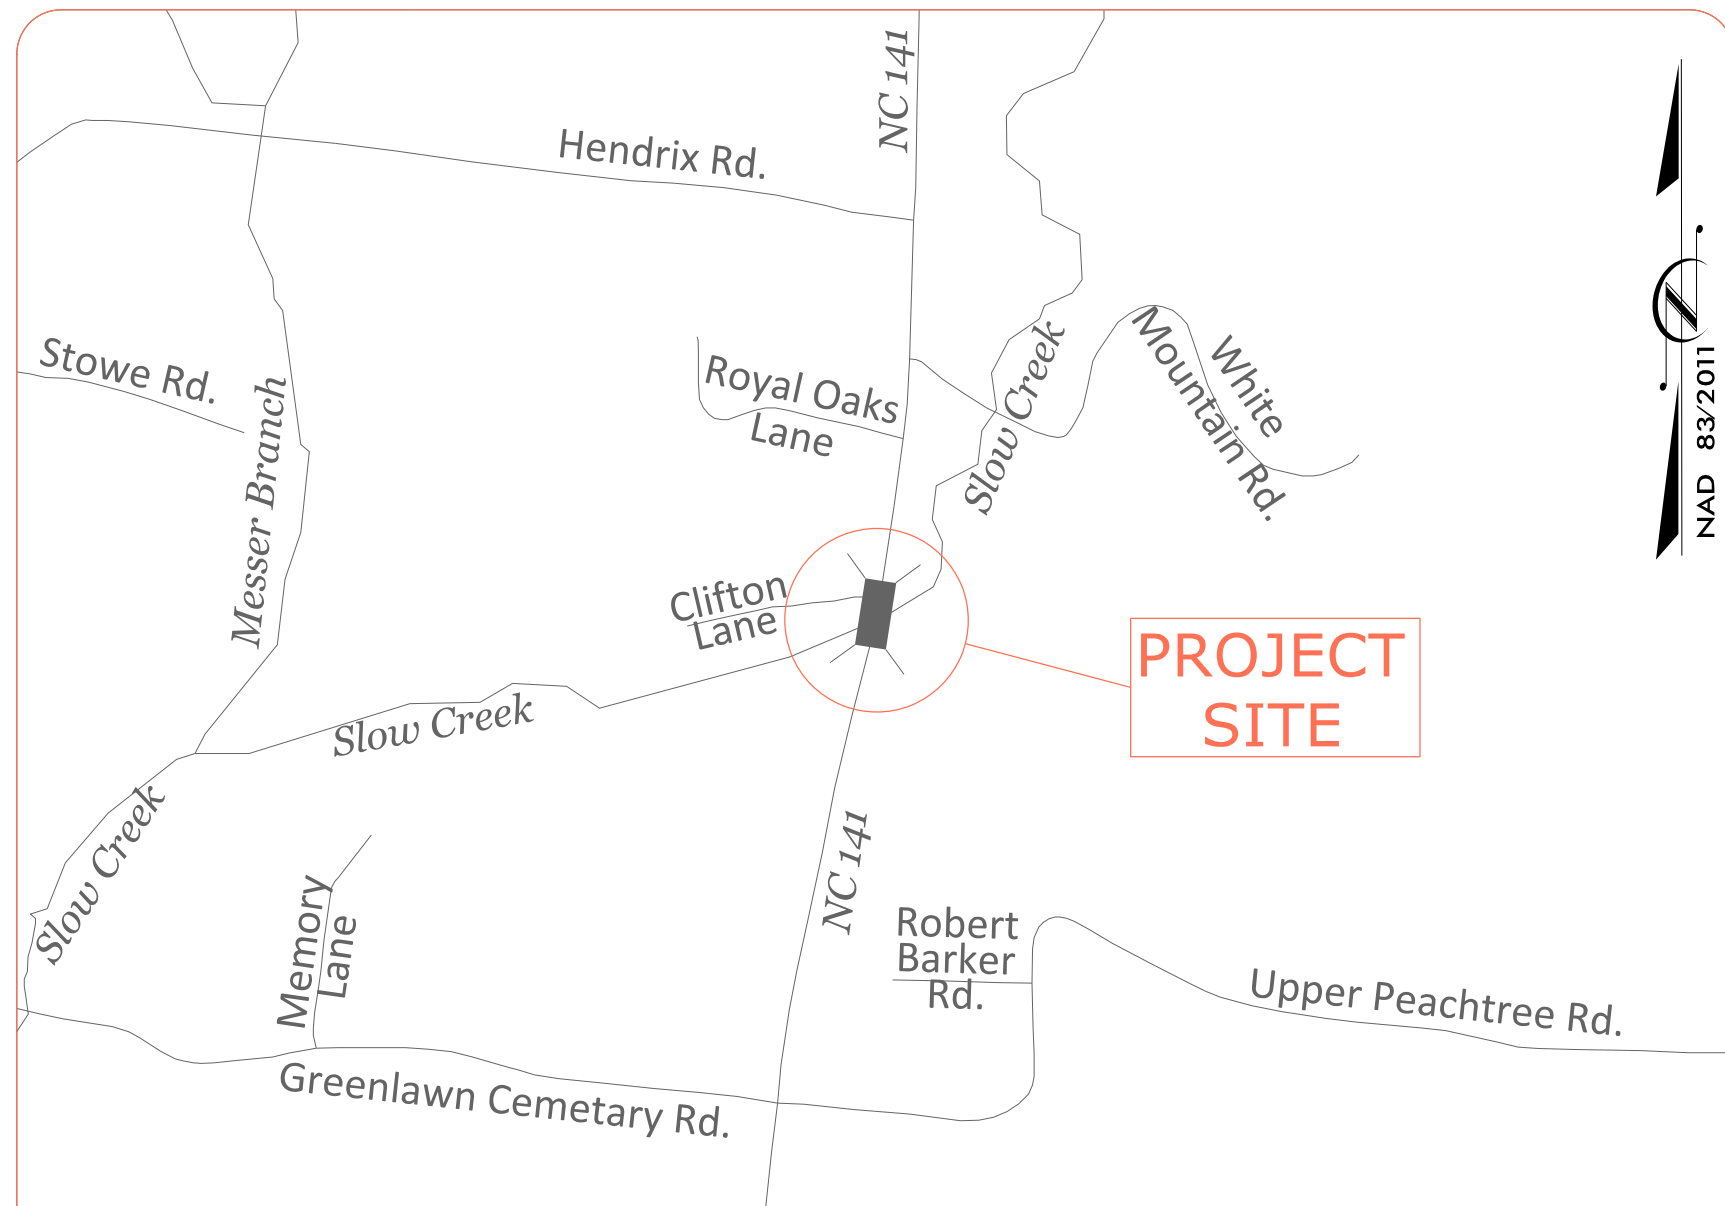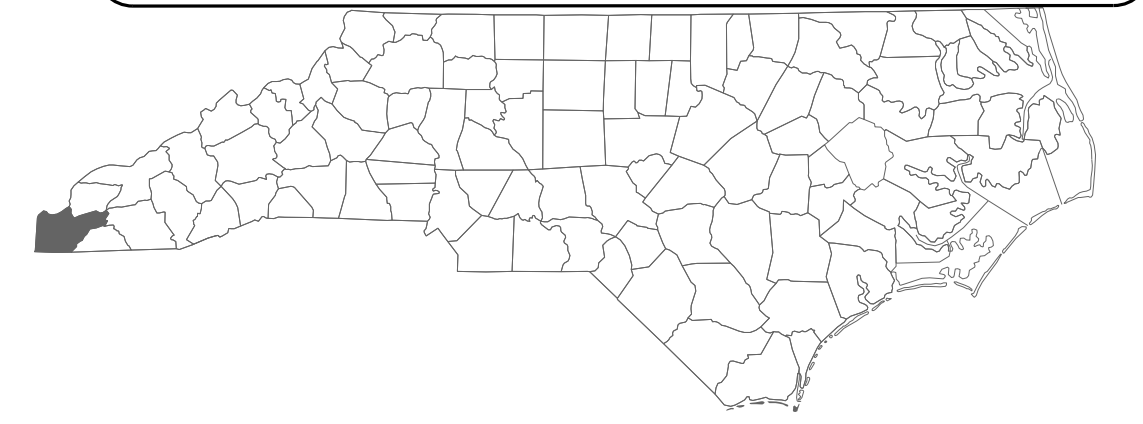

VICINITY MAP
NOT TO SCALE

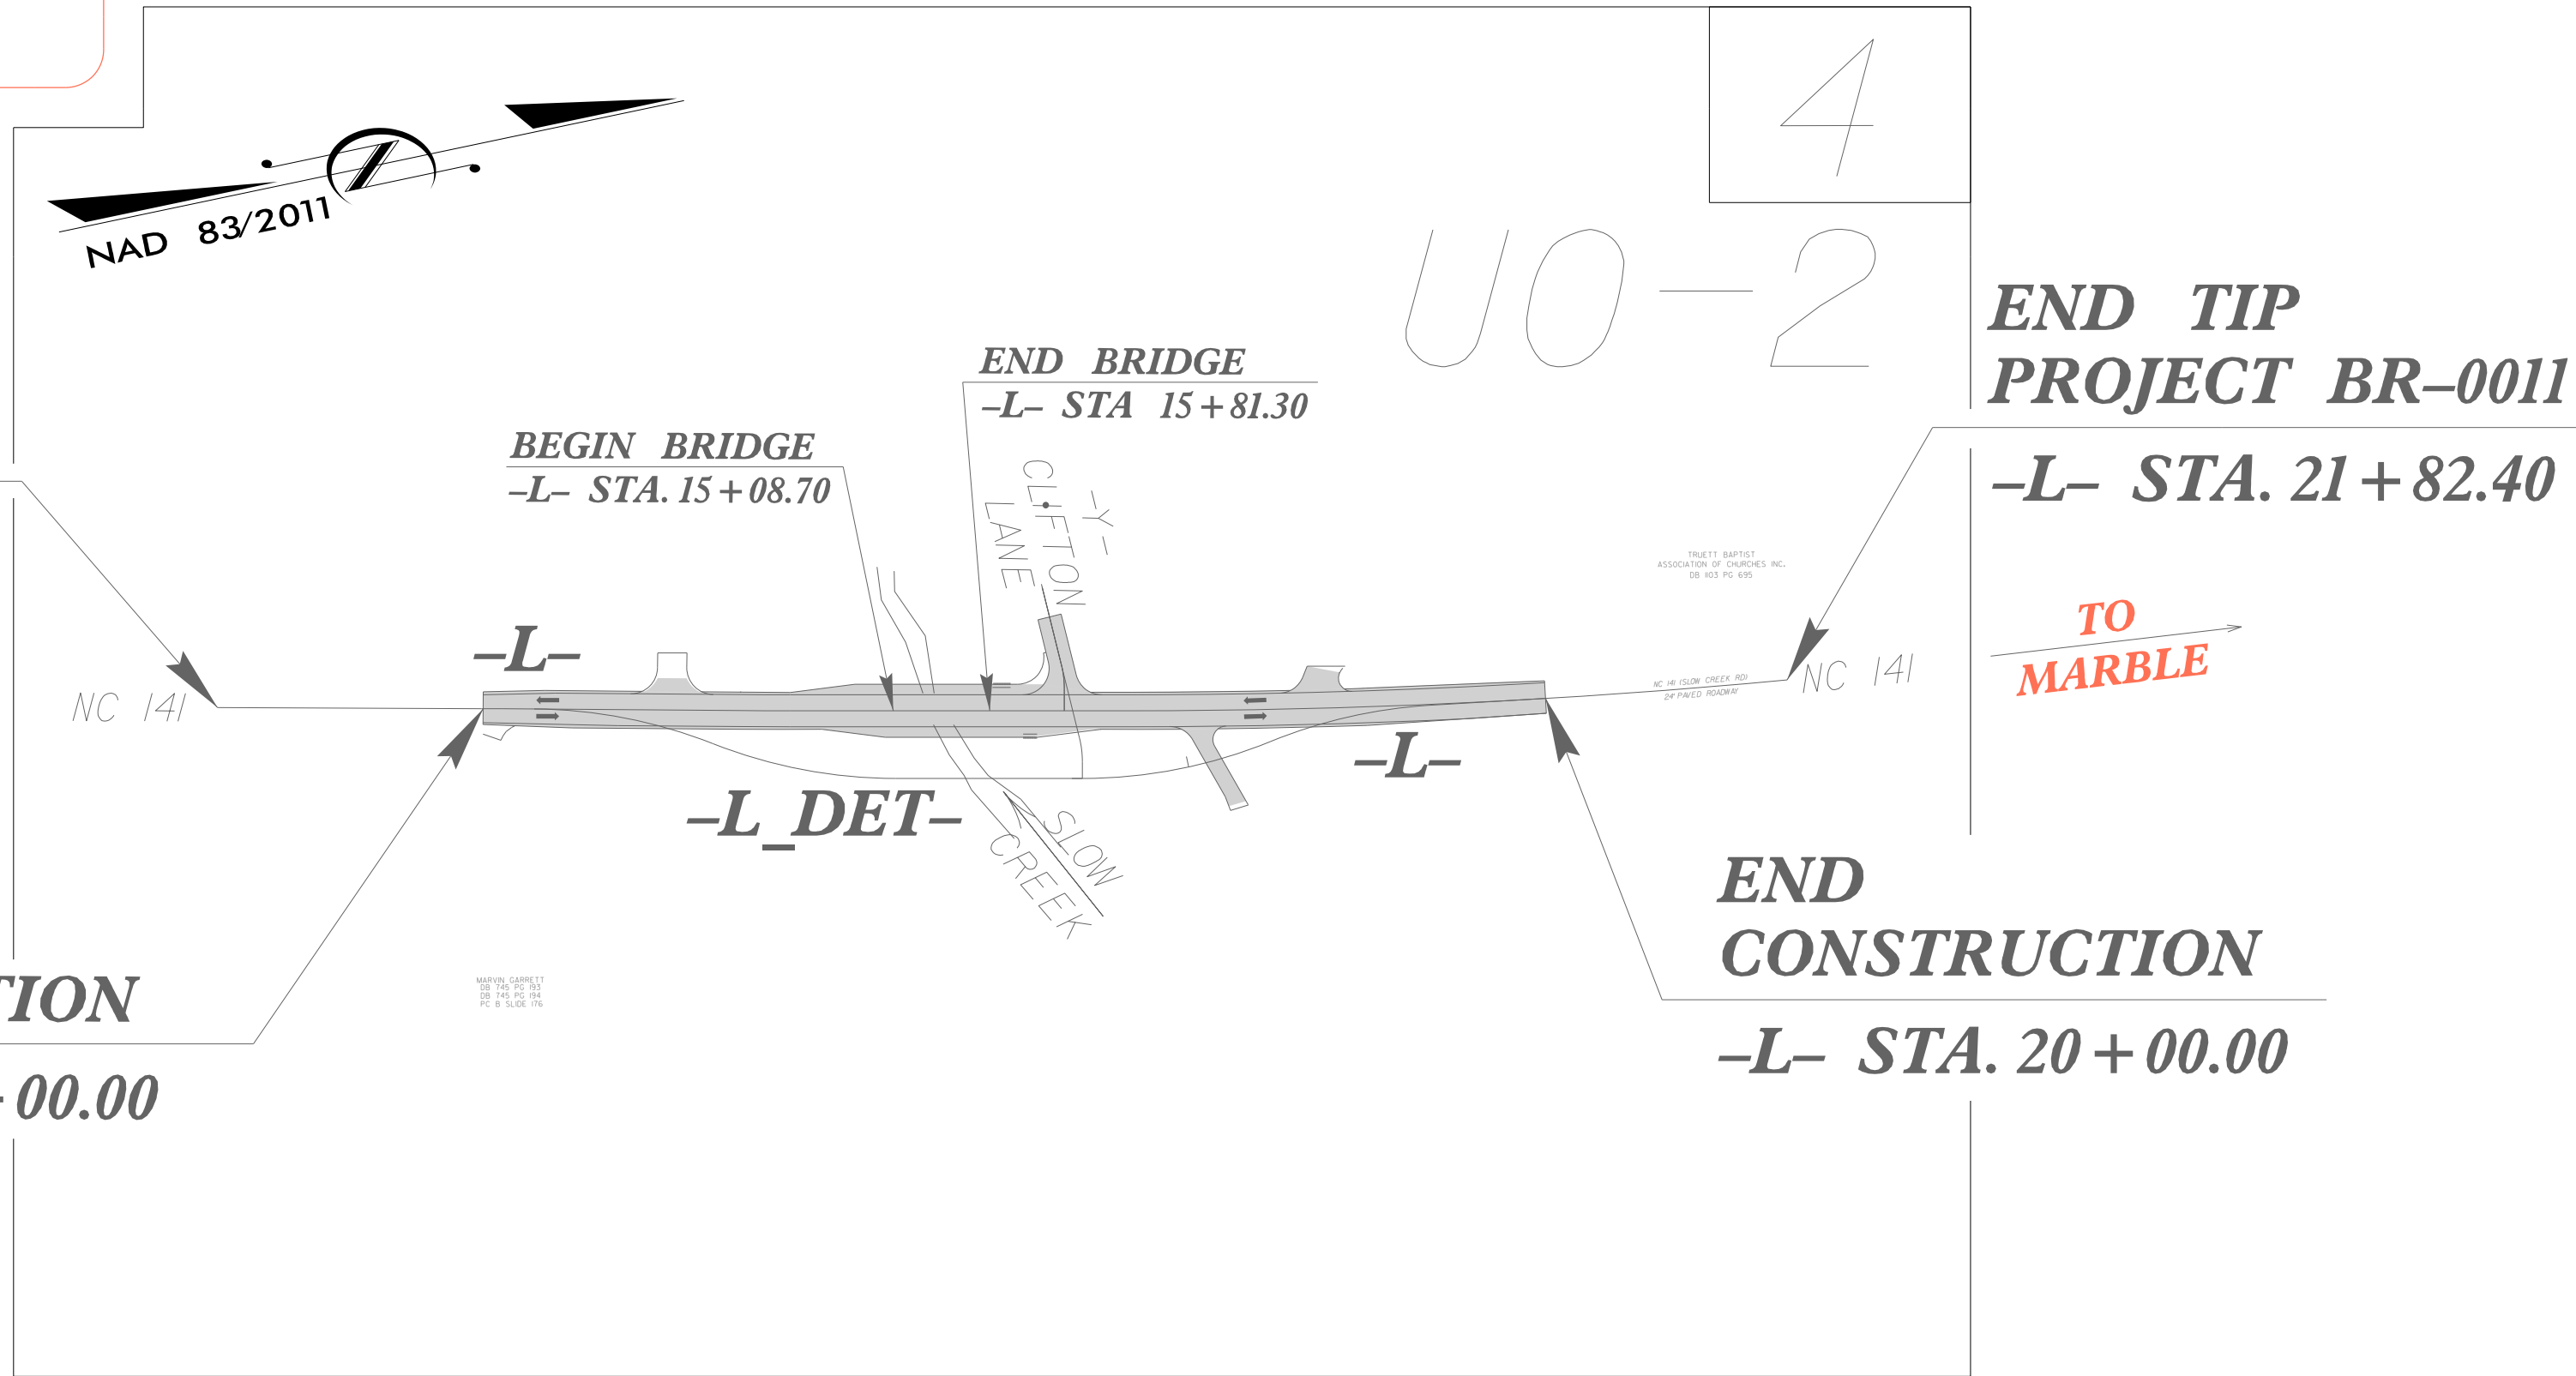

THIS PROJECT IS NOT WITHIN ANY MUNICIPAL BOUNDARIES.
CLEARING ON THIS PROJECT SHALL BE PERFORMED TO THE LIMITS ESTABLISHED BY METHOD II.

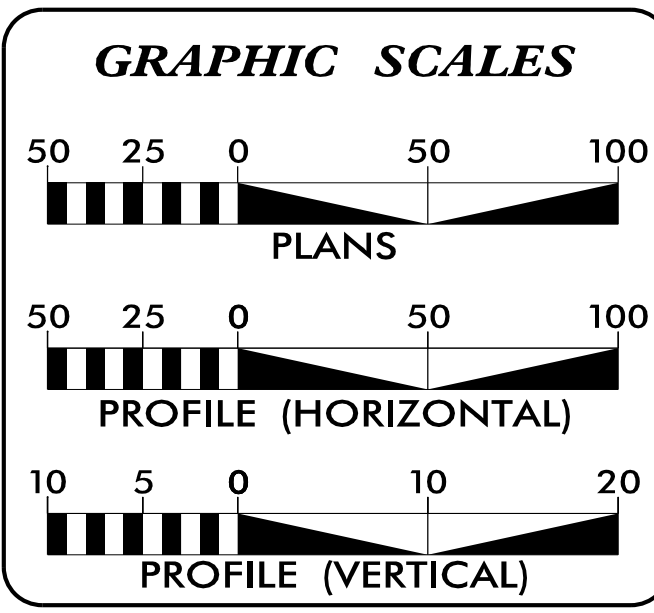

INDEX OF SHEETS

SHEET NO.	DESCRIPTION
UO-1	TITLE SHEET
UO-2	UBO PLAN SHEET

UTILITY OWNERS WITH CONFLICTS

(A) POWER DISTRIBUTION - TOWN OF MURPHY
(B) TELECOM - FRONTIER
(C) TELECOM - CABLE TV
(D) WATERSEWER - TOWN OF MURPHY

PREPARED IN THE OFFICE OF:

License No. C-2639
10815 Sikes Place, Suite 210 Charlotte, NC 28277
(704) 814-4407

Michael E. Davis	UTILITY COORDINATION PROJECT MANAGER
Todd E. Butner	PROJECT UTILITY COORDINATOR
Ryan D. Cunniff	PROJECT UTILITY DESIGNER

**DIVISION OF HIGHWAYS
UTILITIES UNIT**
1555 MAIL SERVICES CENTER
RALEIGH NC 27699-1555
PHONE (919) 707-6690
FAX (919) 250-4151

Michael Bright	UTILITIES REGIONAL ENGINEER
Jong-Tae Yoon, PE	UTILITIES ENGINEER
Amy Dupree	UTILITIES AREA COORDINATOR
Steve Trexler	UTILITIES COORDINATOR