


5/28/99

PROJECT REFERENCE NO. R-5020B	SHEET NO. UC-35
DESIGNED BY: MM	
DRAWN BY: SW	
CHECKED BY: MM	
APPROVED BY:	
REVISED:	
NORTH CAROLINA DEPARTMENT OF TRANSPORTATION	
UTILITIES ENGINEERING SEC. PHONE: (919) 707-6690 FAX: (919) 250-4151	
UTILITIES CONSTRUCTION PLANS ONLY	
Engineers • Planners • Scientists • Construction Managers 4508 Falls of Neuse Road, Suite 400 Raleigh, NC 27609 Phone (919) 783-9214 • Fax (919) 783-9266 License No. C-764	

-SL-I-

110
100
90
80
70
60
50

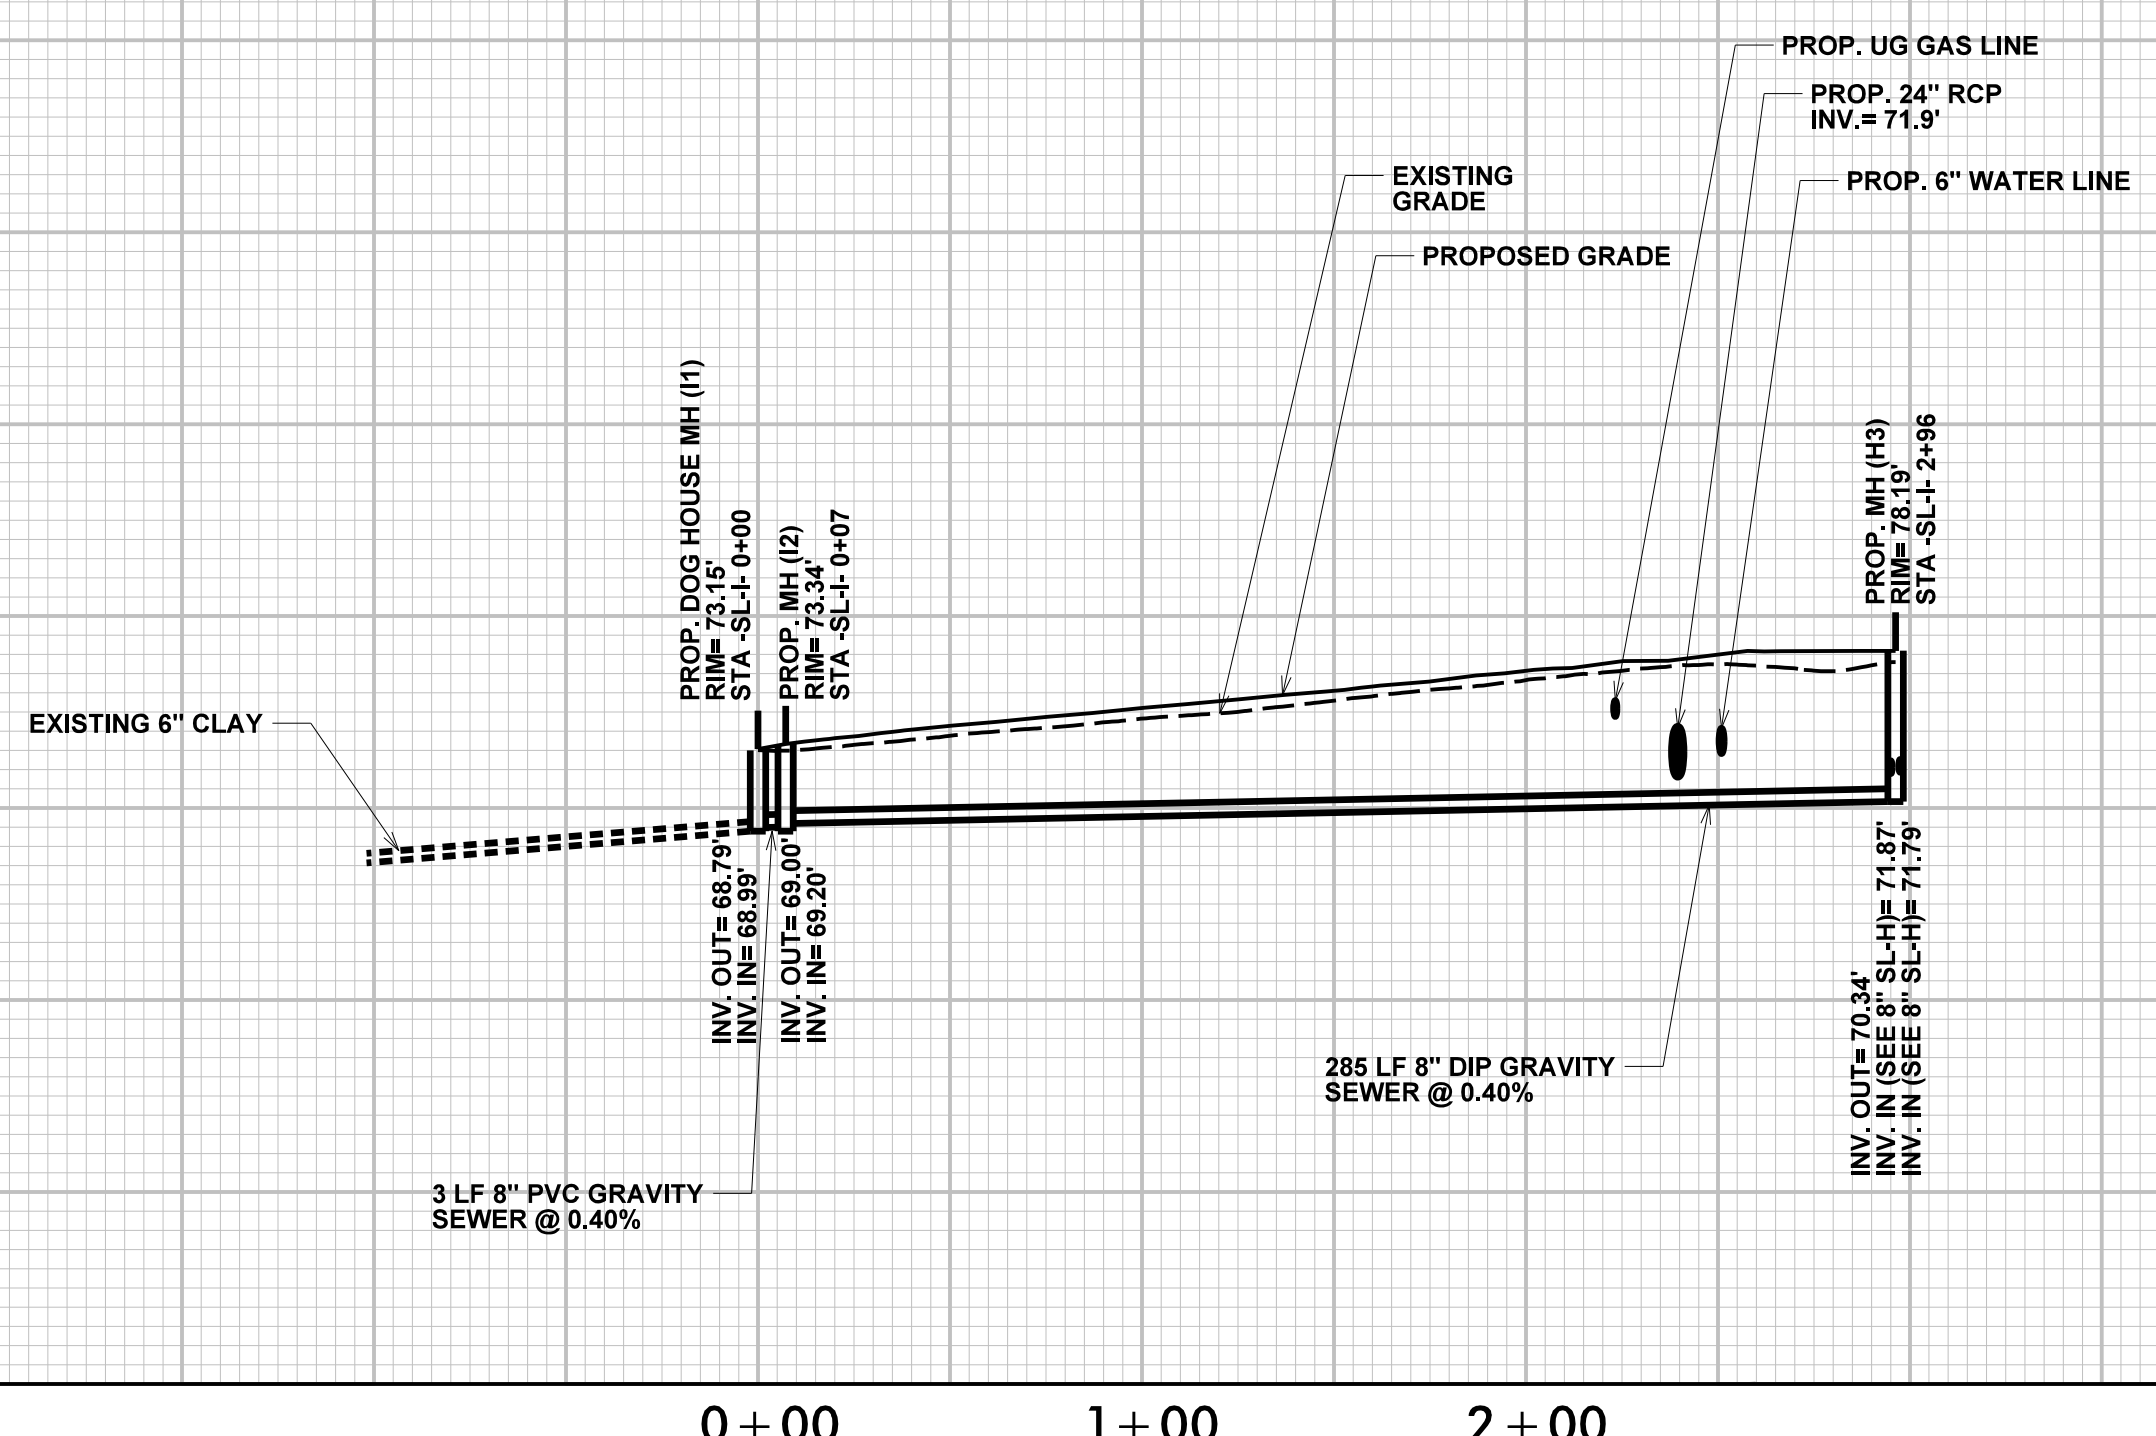


UTILITY CONSTRUCTION
DOCUMENT NOT CONSIDERED FINAL
UNLESS ALL SIGNATURES COMPLETED

0+00 1+00 2+00

-SL-J-

110
100
90
80
70
60
50

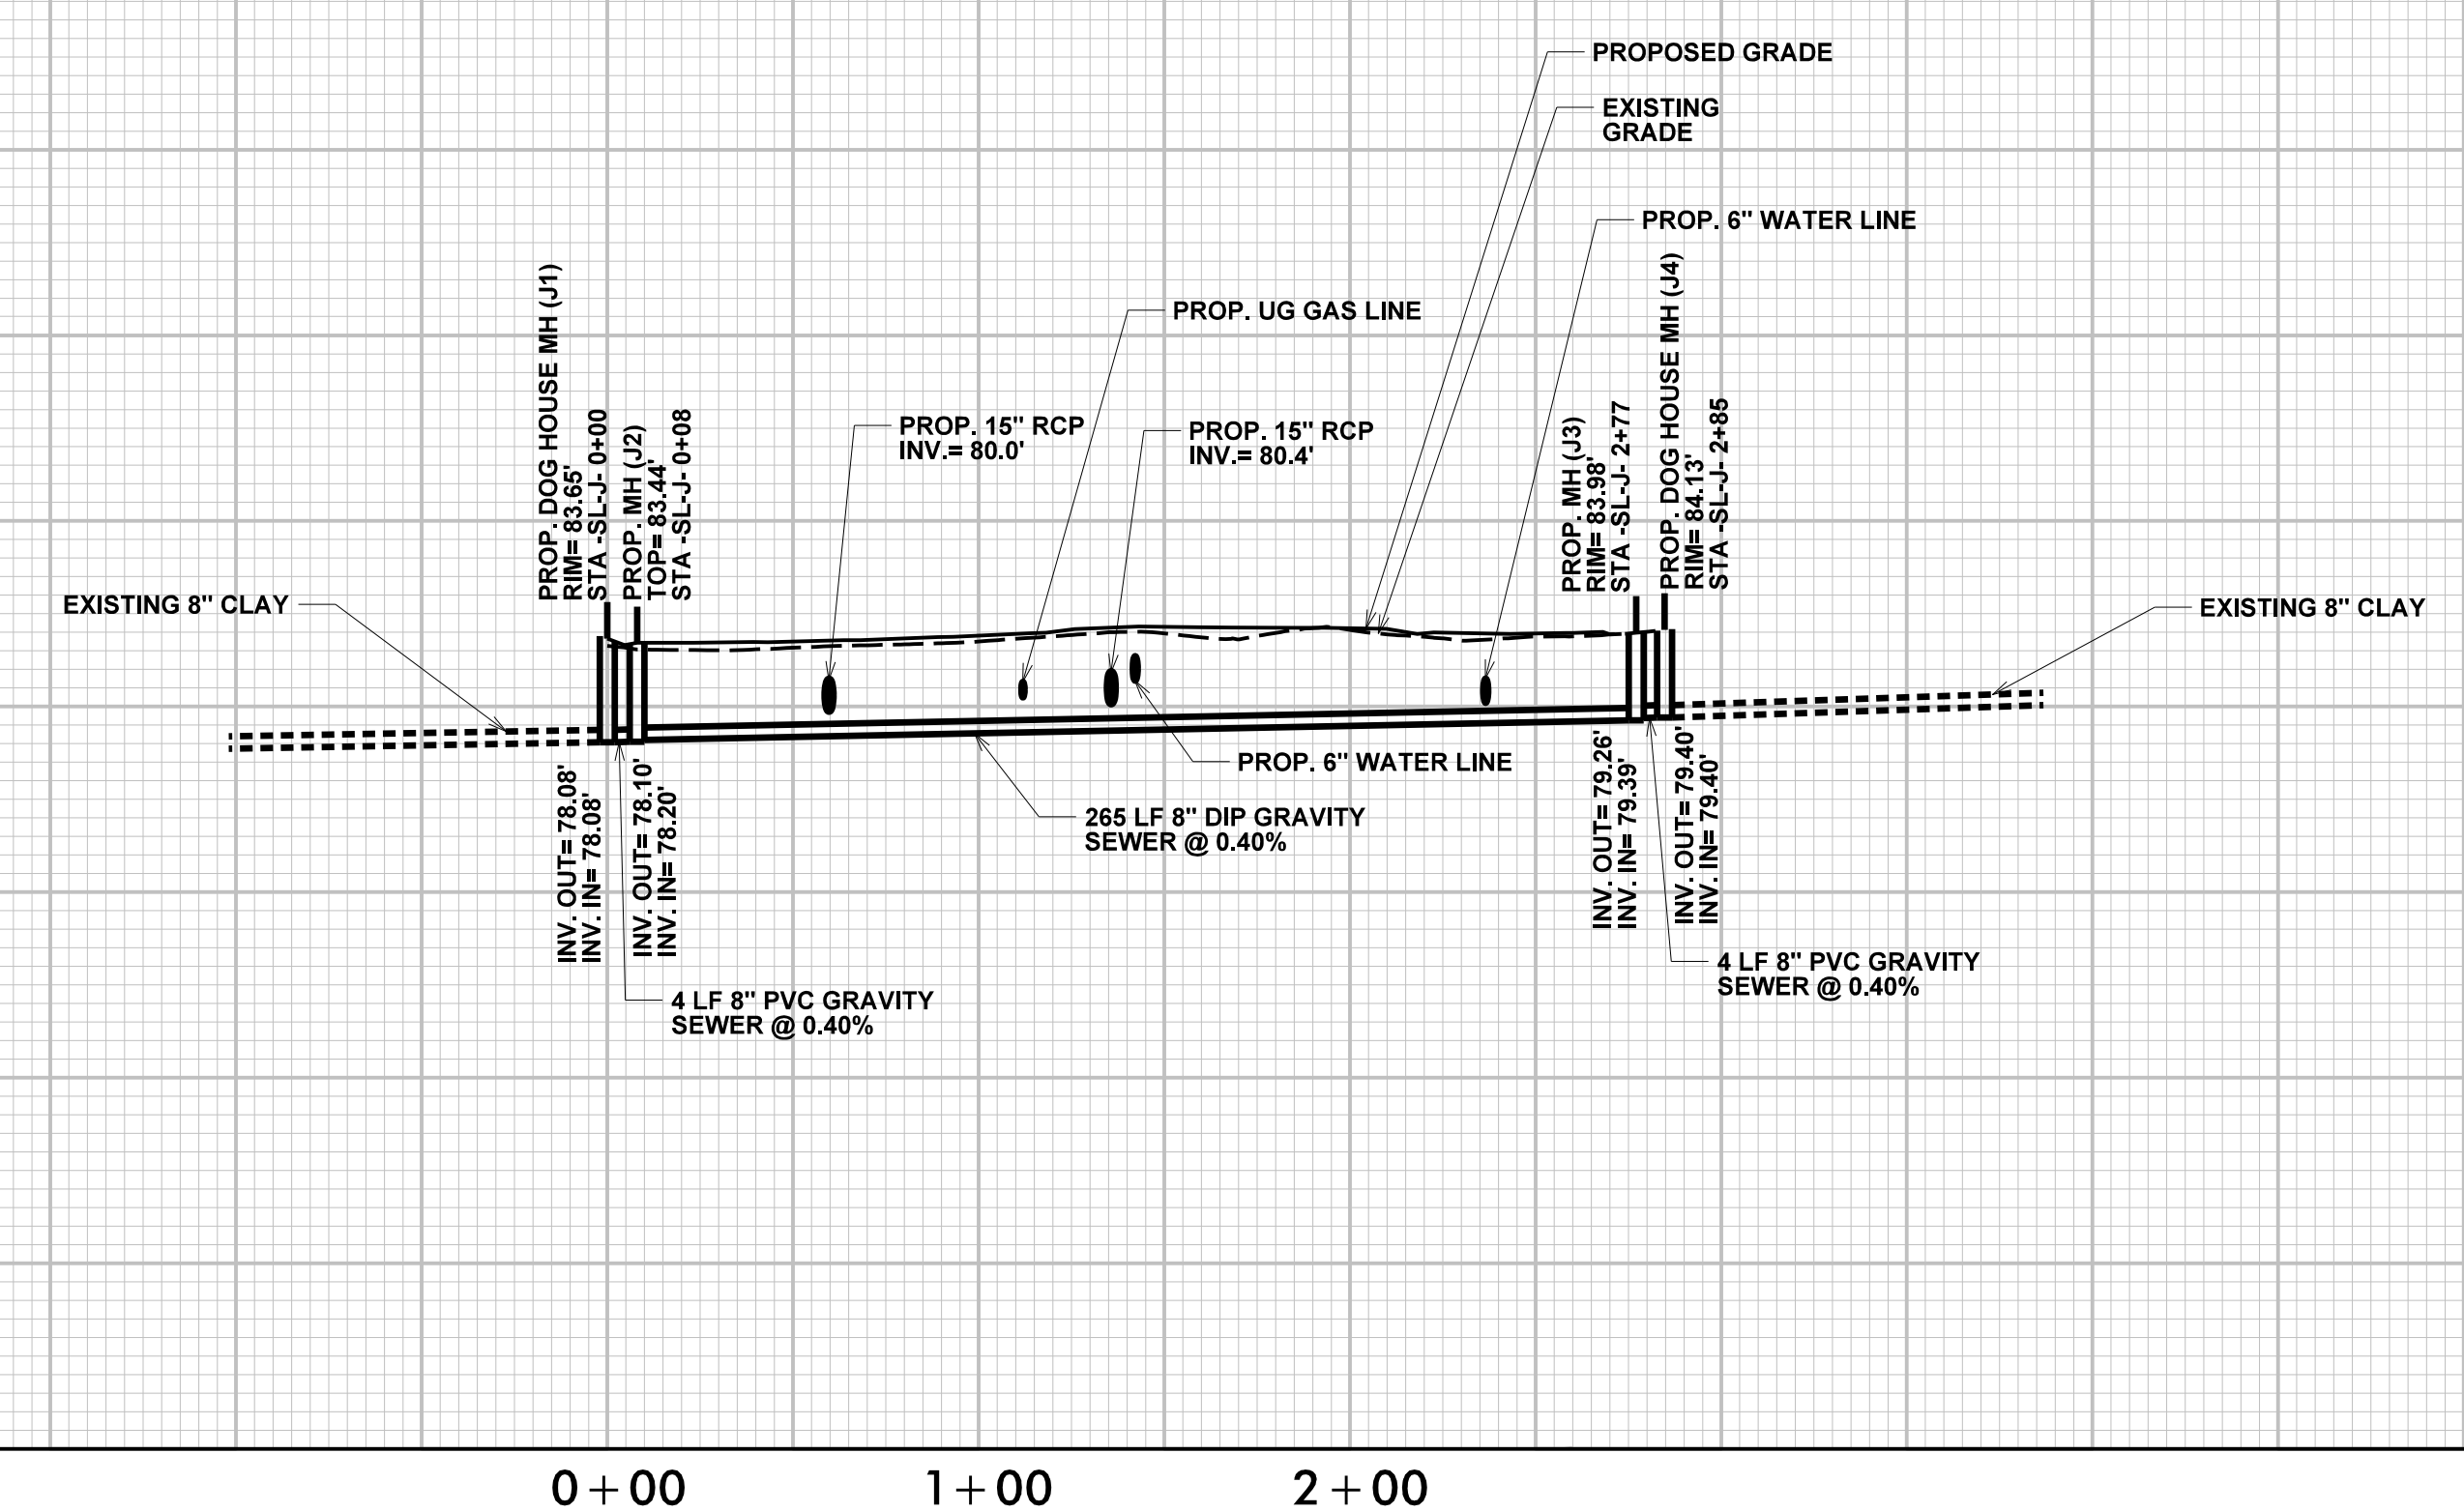

FOR PLAN VIEW, SEE SHEET UC-26

0+00 1+00 2+00

M:\ASB\2020_08\34 NCDDOT R-5020B US 701 Widening\Water Sanitary\Sewer Profiles\R-5020B_ut_SL-I_SL-J_pfl.dgn