


8/23/99

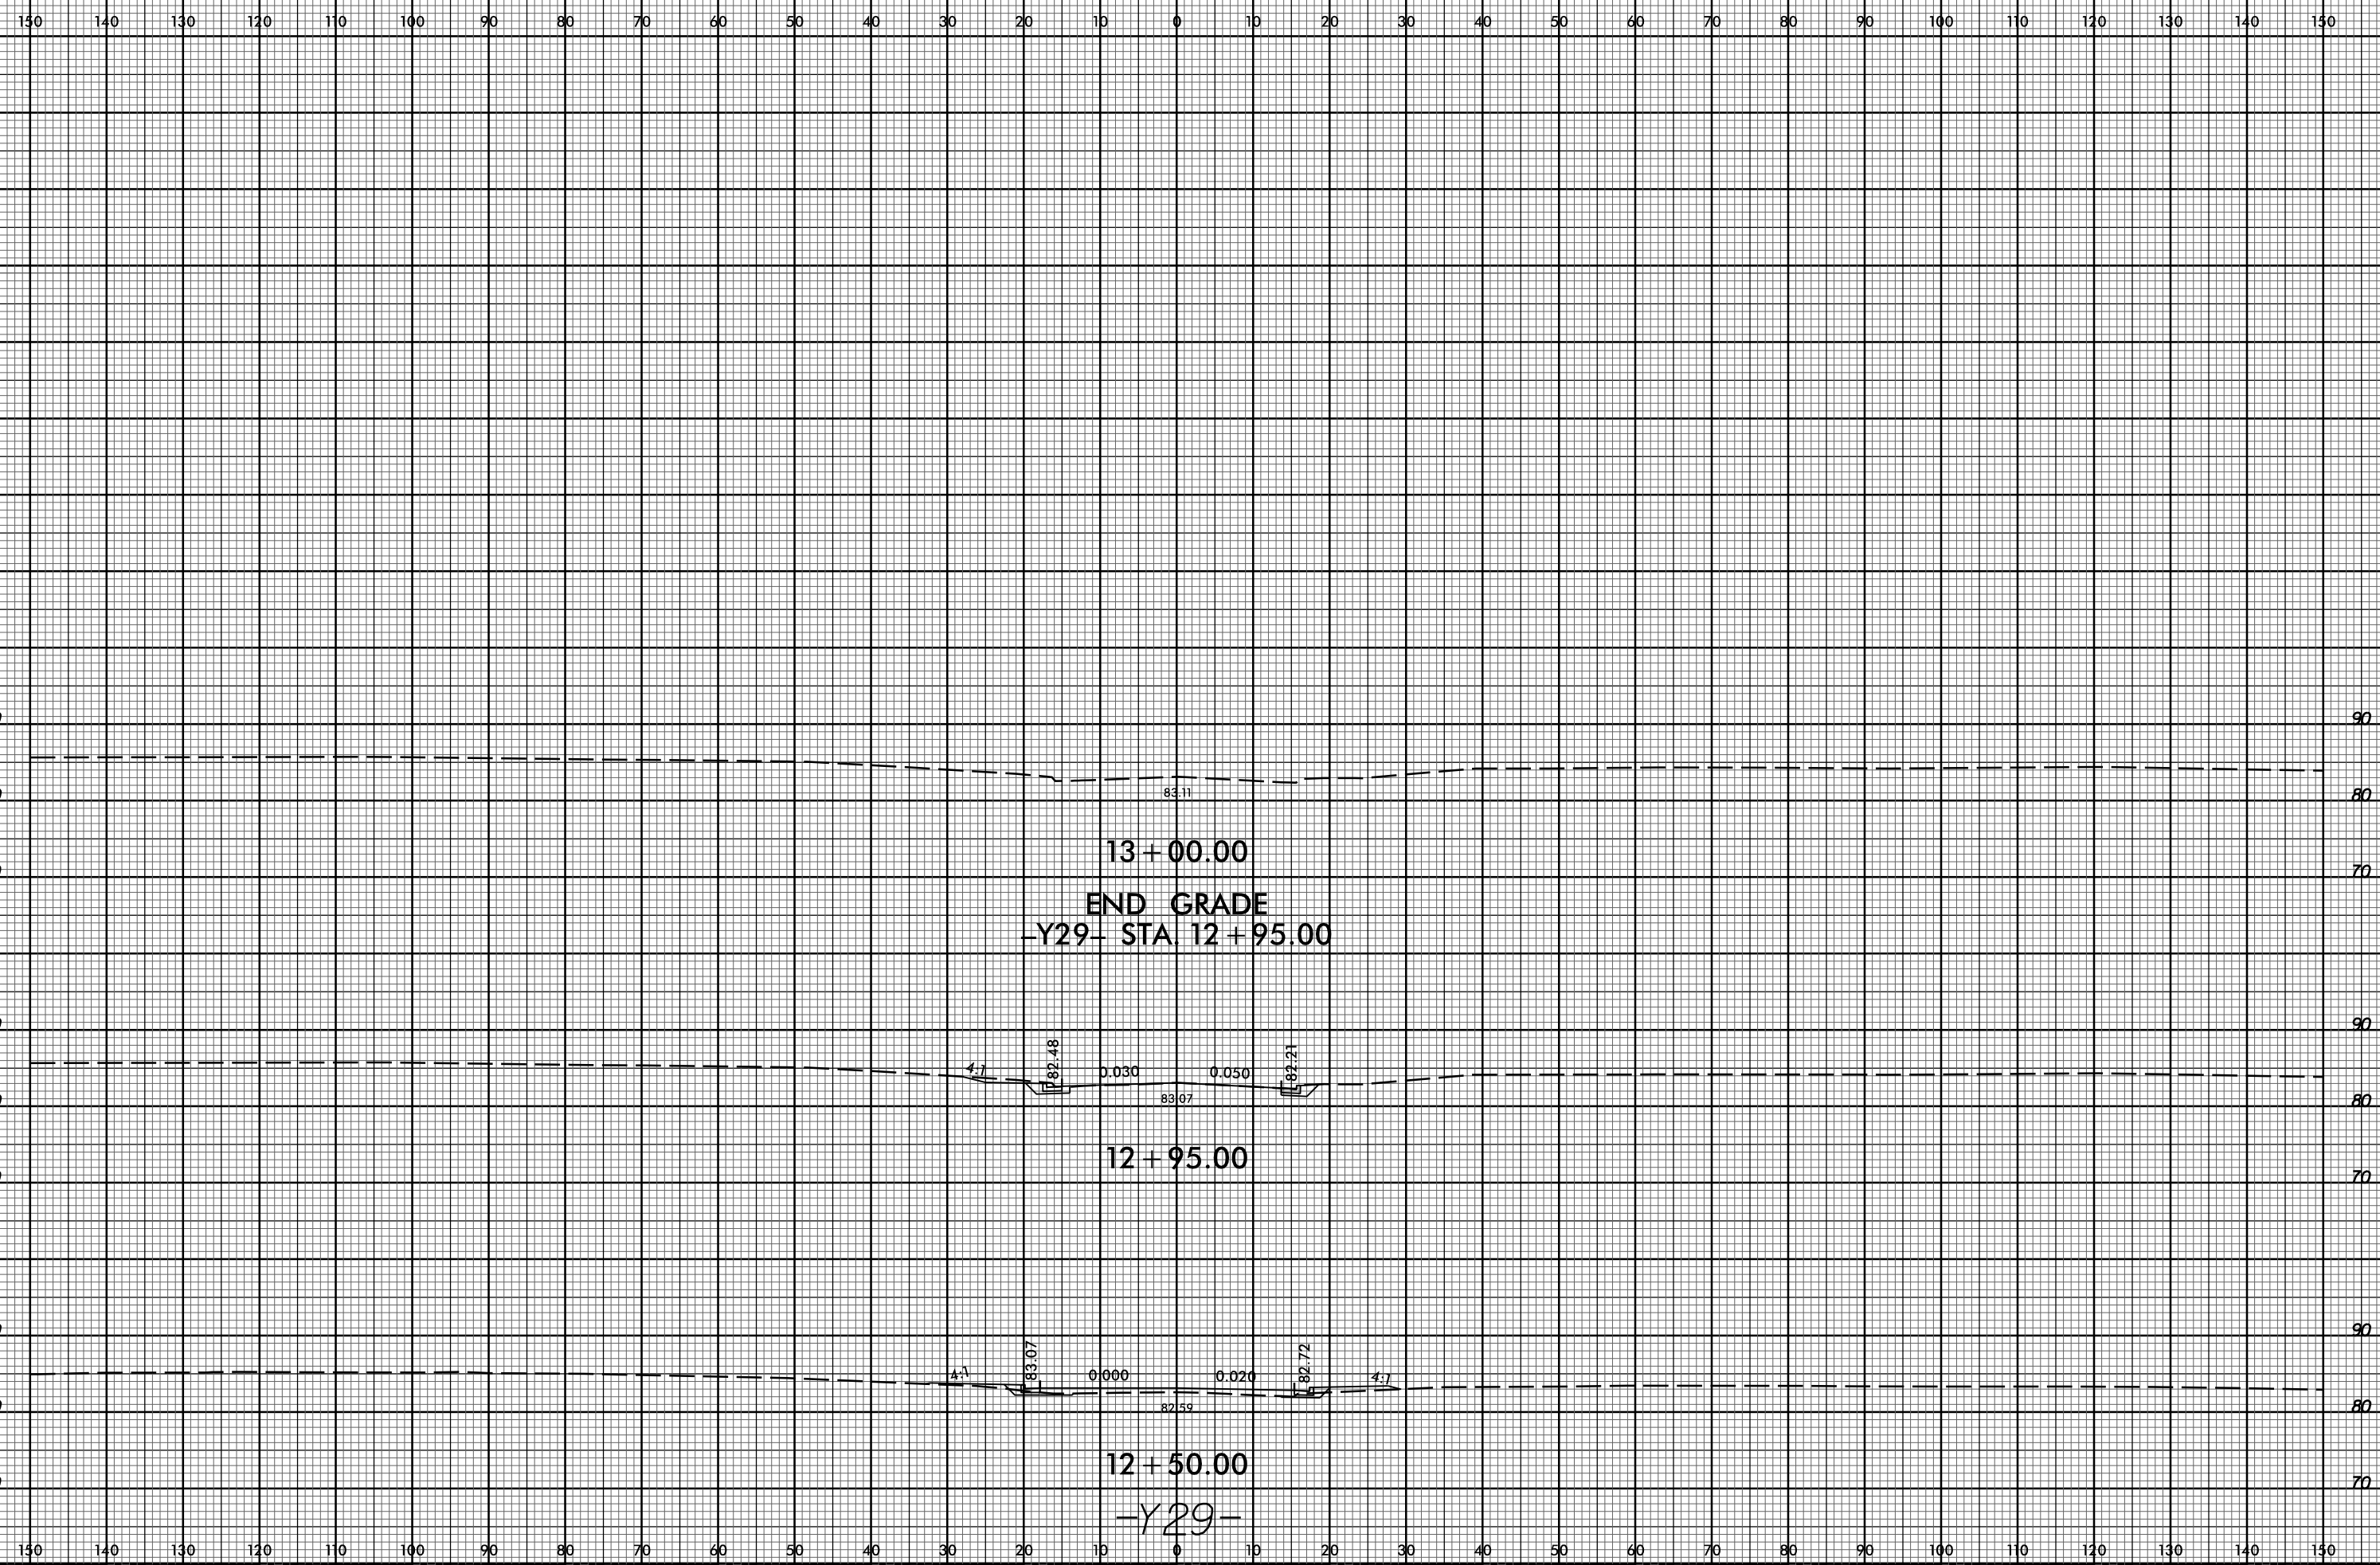

PROJ. REFERENCE NO. R-5020B SHEET NO. X-73



29-APR-2020 11:35 M:\2016\221601889 NCDOT R-5020B US 701 Widening\Roadway\CorridorModeling\R-5020B.Rdy.cm.xpl.129.dgn