


8/23/99

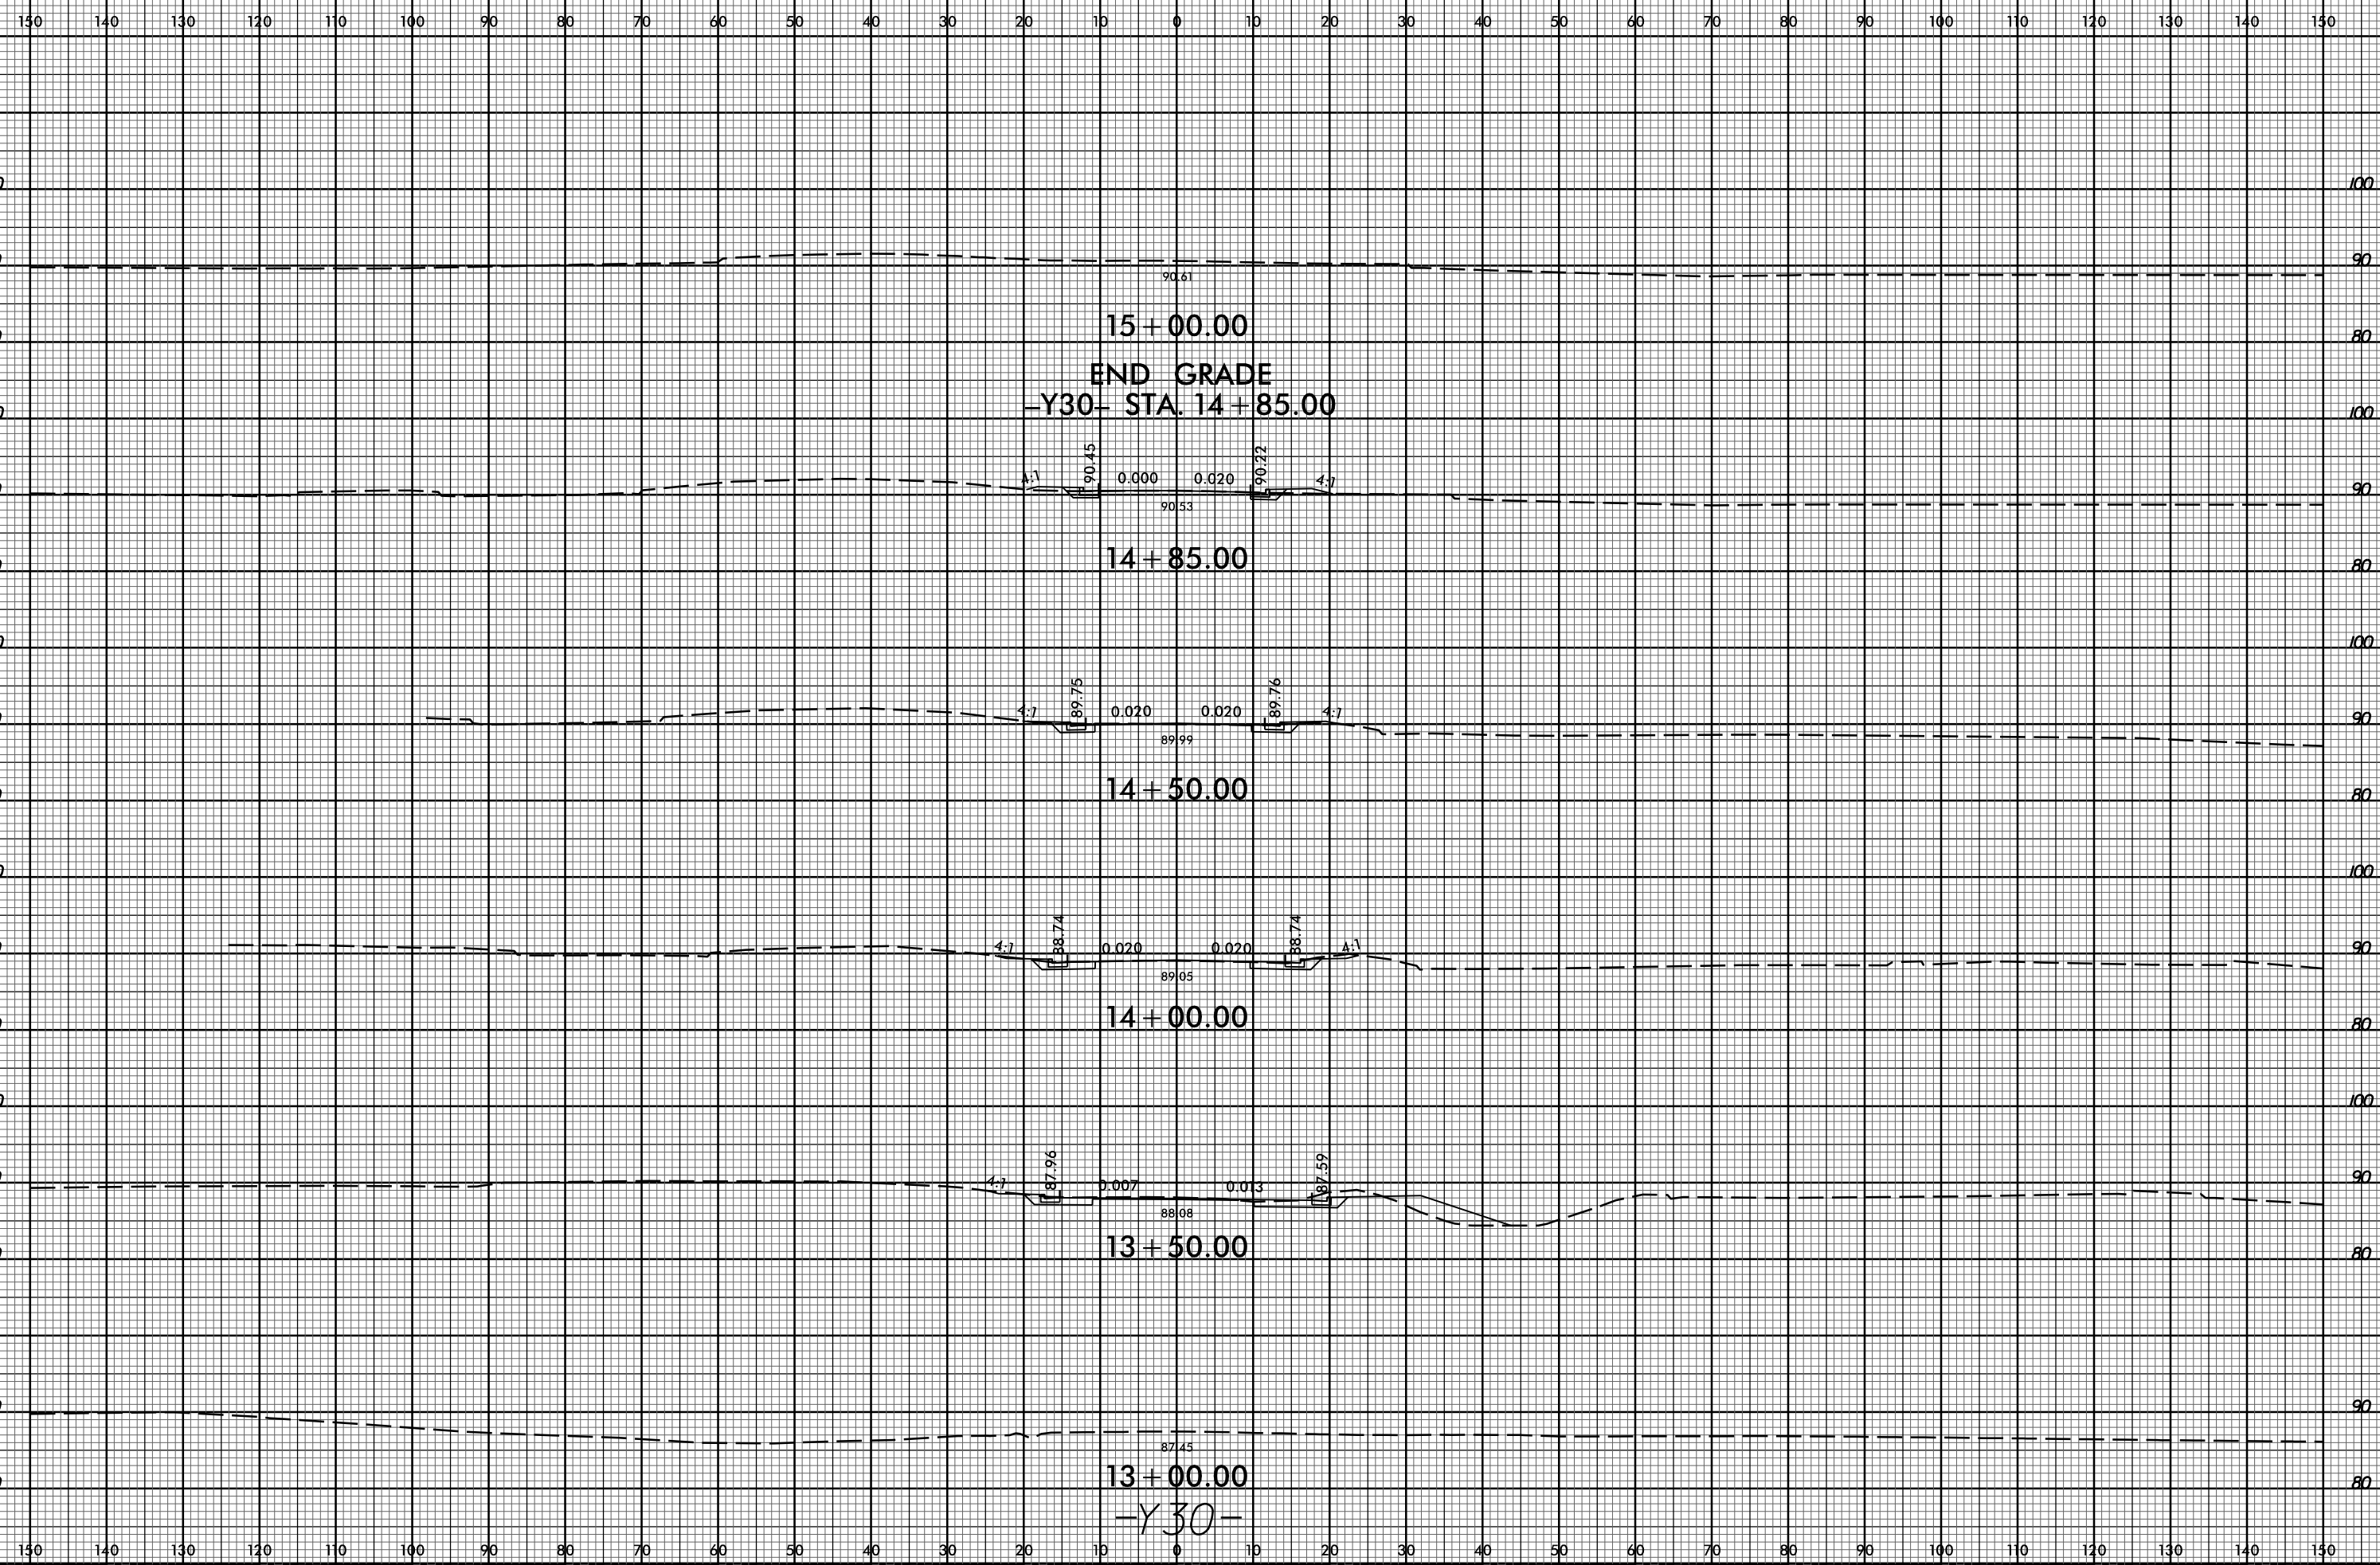

29-APR-2020 14:35 M:\2016\221601889 NCDOT R-5020B US 701 Widening\Roadway\CorridorModeling\R-5020B_Rdy_cm_xpl_Y30.dgn