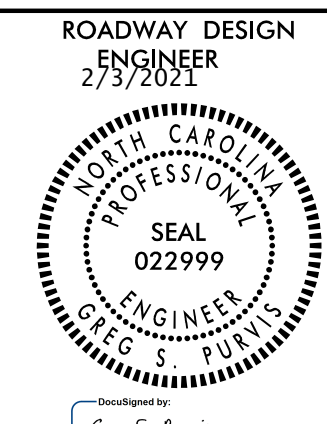
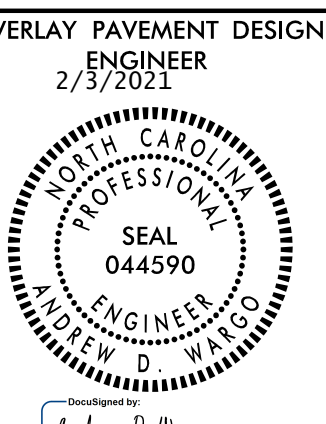
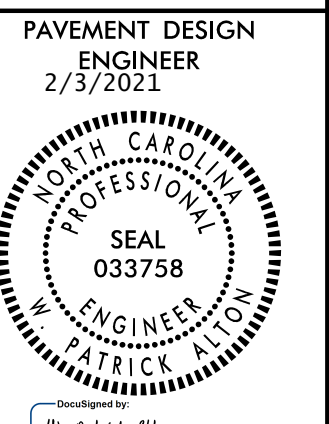


5/14/19


PROJECT REFERENCE NO. R-5797	SHEET NO. 2A-5
RW SHEET NO.	
ROADWAY DESIGN ENGINEER 2/3/2021 	OVERLAY PAVEMENT DESIGN ENGINEER 2/3/2021 
	PAVEMENT DESIGN ENGINEER 2/3/2021 

DOCUMENT NOT CONSIDERED FINAL UNLESS ALL SIGNATURES COMPLETED

WETHERILL ENGINEERING
1223 Jones Franklin Rd.
Raleigh, N.C. 27606
License No. F-0377
Bus: 919 851 8077
Fax: 919 851 8107


TRANSPORTATION PLANNING/DESIGN - BRIDGE/STRUCTURE DESIGN
CIVIL/SITE DESIGN - GIS/GPS - CONSTRUCTION OBSERVATION

SINCE 1881
Prepared in the Office of:
F&R
FROEHLING & ROBERTSON, INC.
Engineering Stability Since 1881
310 Hubert Street
Raleigh, North Carolina 27603-2302
License No. F-0266
Bus: 919.828.3441 Fax: 919.828.5751

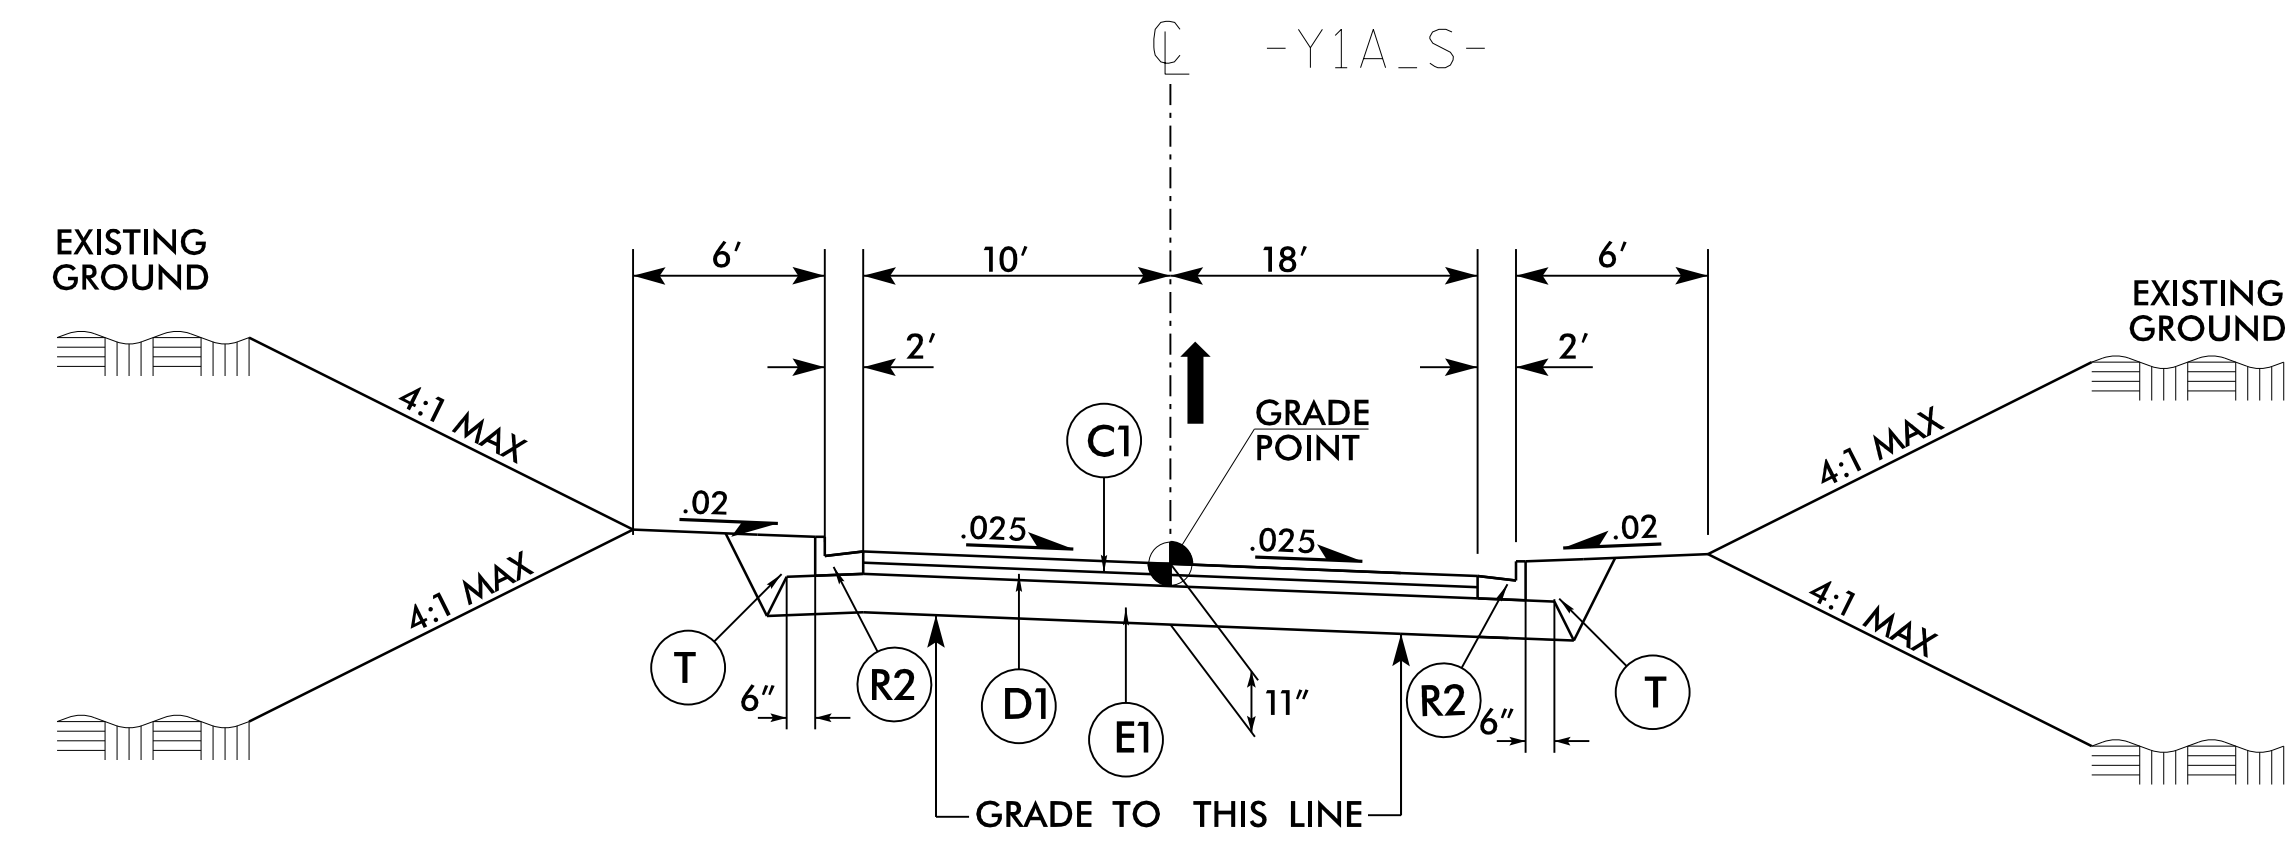


TYPICAL SECTION NO. 9

USE TYPICAL SECTION NO. 9
-Y1A_S- STA. 23+49.31 TO STA. 26+06.06

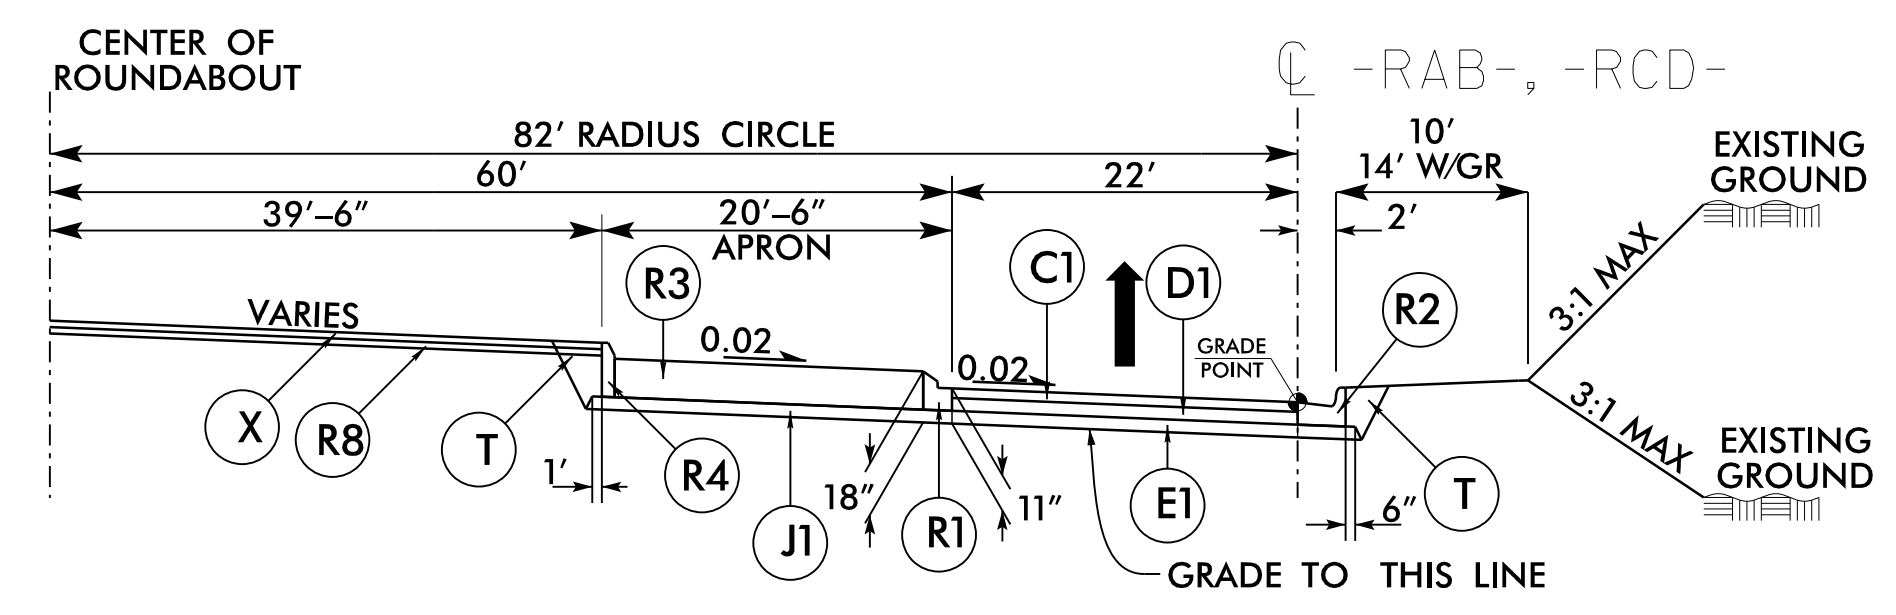

TYPICAL SECTION NO. 10

USE TYPICAL SECTION NO. 10
-RAB- STA. 10+00.00 TO STA. 15+15.22
-RCD- STA. 10+00.00 TO STA. 15+15.22

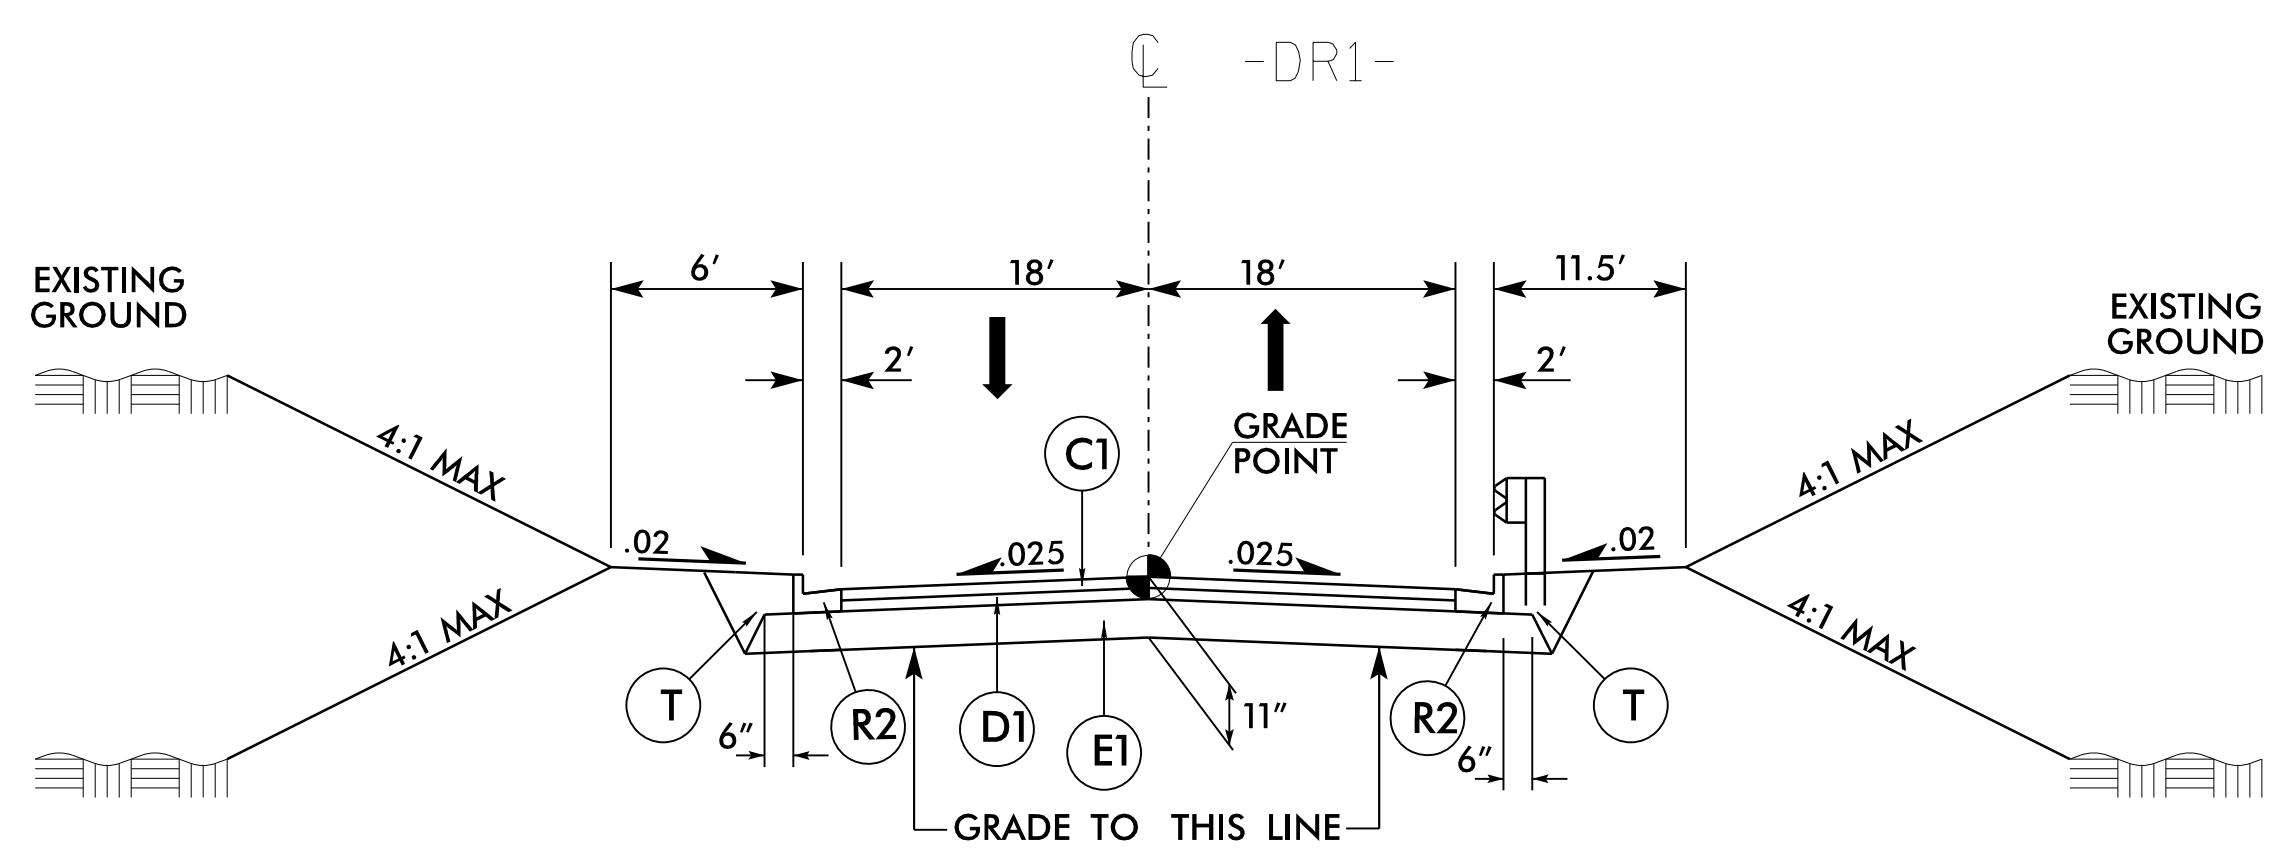

TYPICAL SECTION NO. 11

USE TYPICAL SECTION NO. 11
-DR1- STA. 10+00.00 TO STA. 11+96.12

PAVMT. SCHEDULE (FINAL)	
C1	3" S9.5B
C2	VAR. S9.5B
C3	3" S9.5C
C4	VAR. S9.5C
D1	4" I19.0C
D2	VAR. I19.0C
E1	4" B25.0C
E2	5 1/2" B25.0C
E3	VAR. B25.0C
J1	6" ABC
J2	8" ABC
R1	1'-6" C&G
R2	2'-6" C&G
R3	12" CON. TRK. APR.
R4	8"X18" CONC. CURB
R5	EXPRESSWAY GUTTER
R6	SHLD. BERM GUTTER
R7	9"X12" CONC. CURB
R8	4" CONC. ISLAND COVER
R9	5" MONO. ISLAND (KEYED IN)
T	EARTH MAT.
U	EXIST. PAV.
V1	INC. MILLING
W	VAR. DEPTH. PAV.
X	ARTIFICIAL TURF
Y	MILLED RUM. STRIPS

P:\3\2021\5797_Rdy_PSH_02A-5.dgn