

5/28/99



-YIA_S-

WETHERILL ENGINEERING
 1223 Jones Franklin Rd.
 Raleigh, N.C. 27606
 License No. F-0377
 Bus: 919 851 8077
 Fax: 919 851 8107


TRANSPORTATION PLANNING/DESIGN - BRIDGE/STRUCTURE DESIGN
 CIVIL/SITE DESIGN - GIS/GPS - CONSTRUCTION OBSERVATION

PROJECT REFERENCE NO. R-5797	SHEET NO. 21
ROADWAY DESIGN ENGINEER 1/5/2021 13:03:56 EST	HYDRAULICS ENGINEER 1/5/2021 09:12:11 PST
DOCUMENT NOT CONSIDERED FINAL UNLESS ALL SIGNATURES COMPLETED	

-DRI-

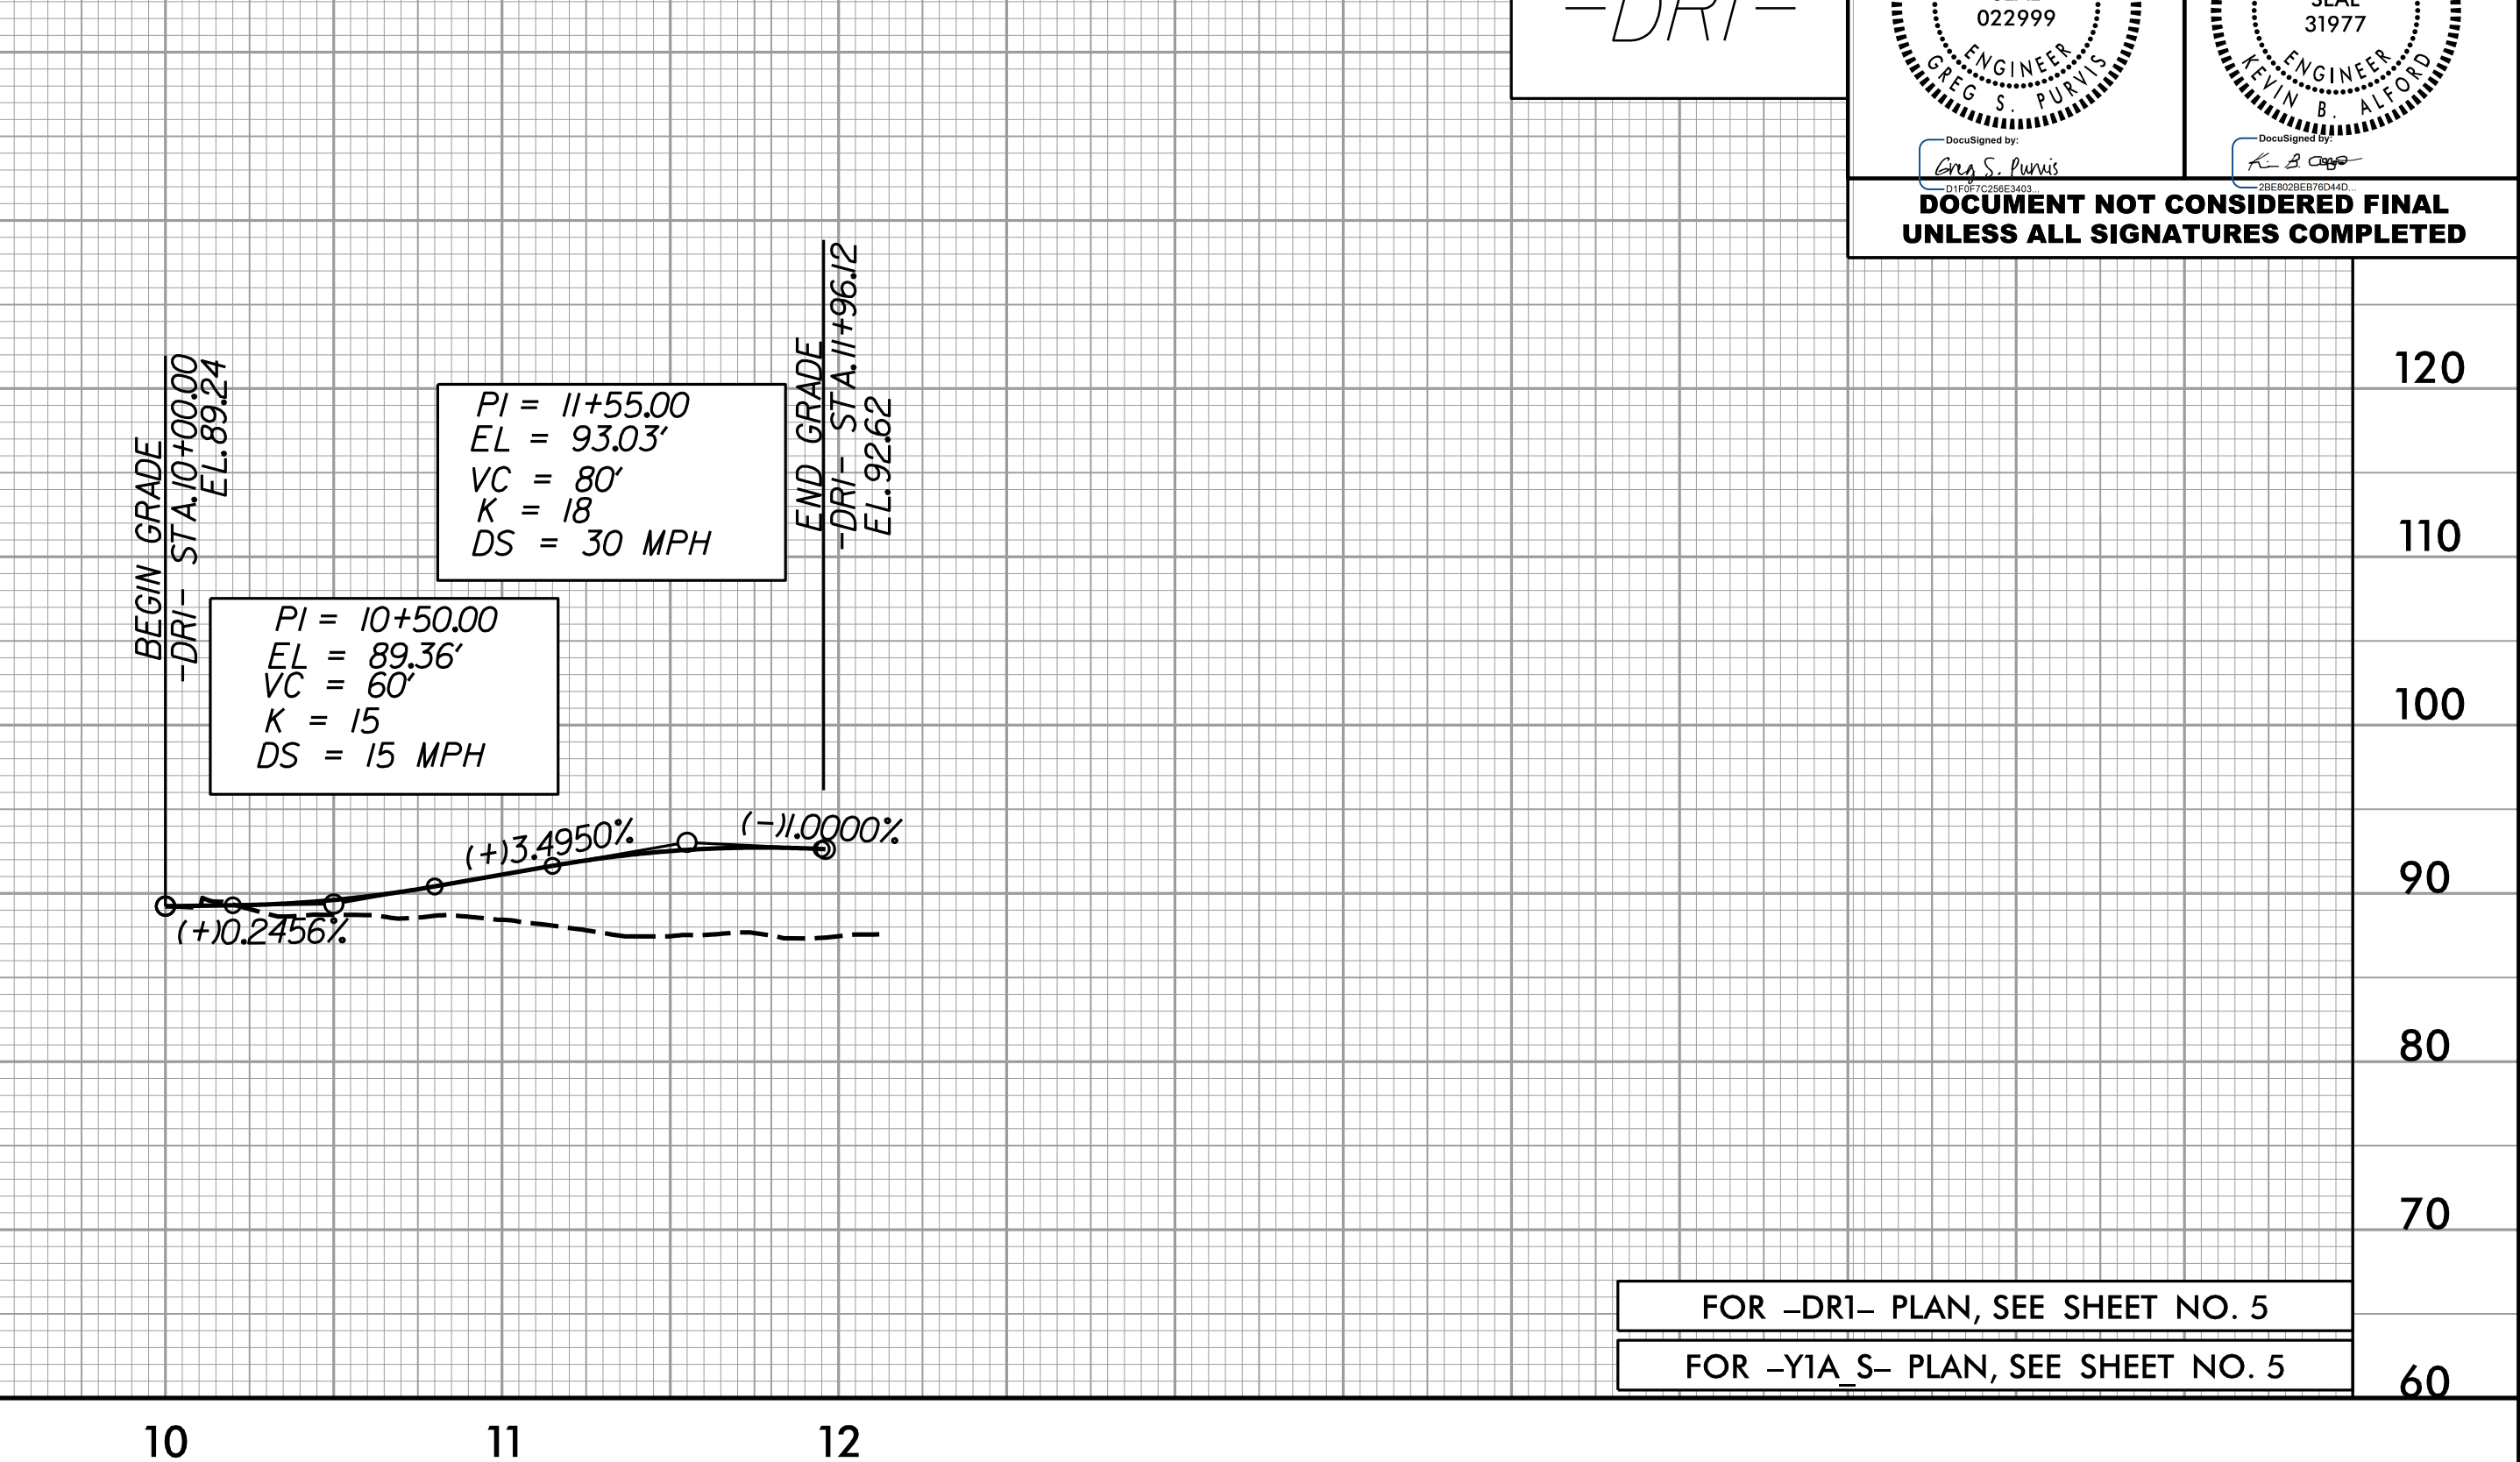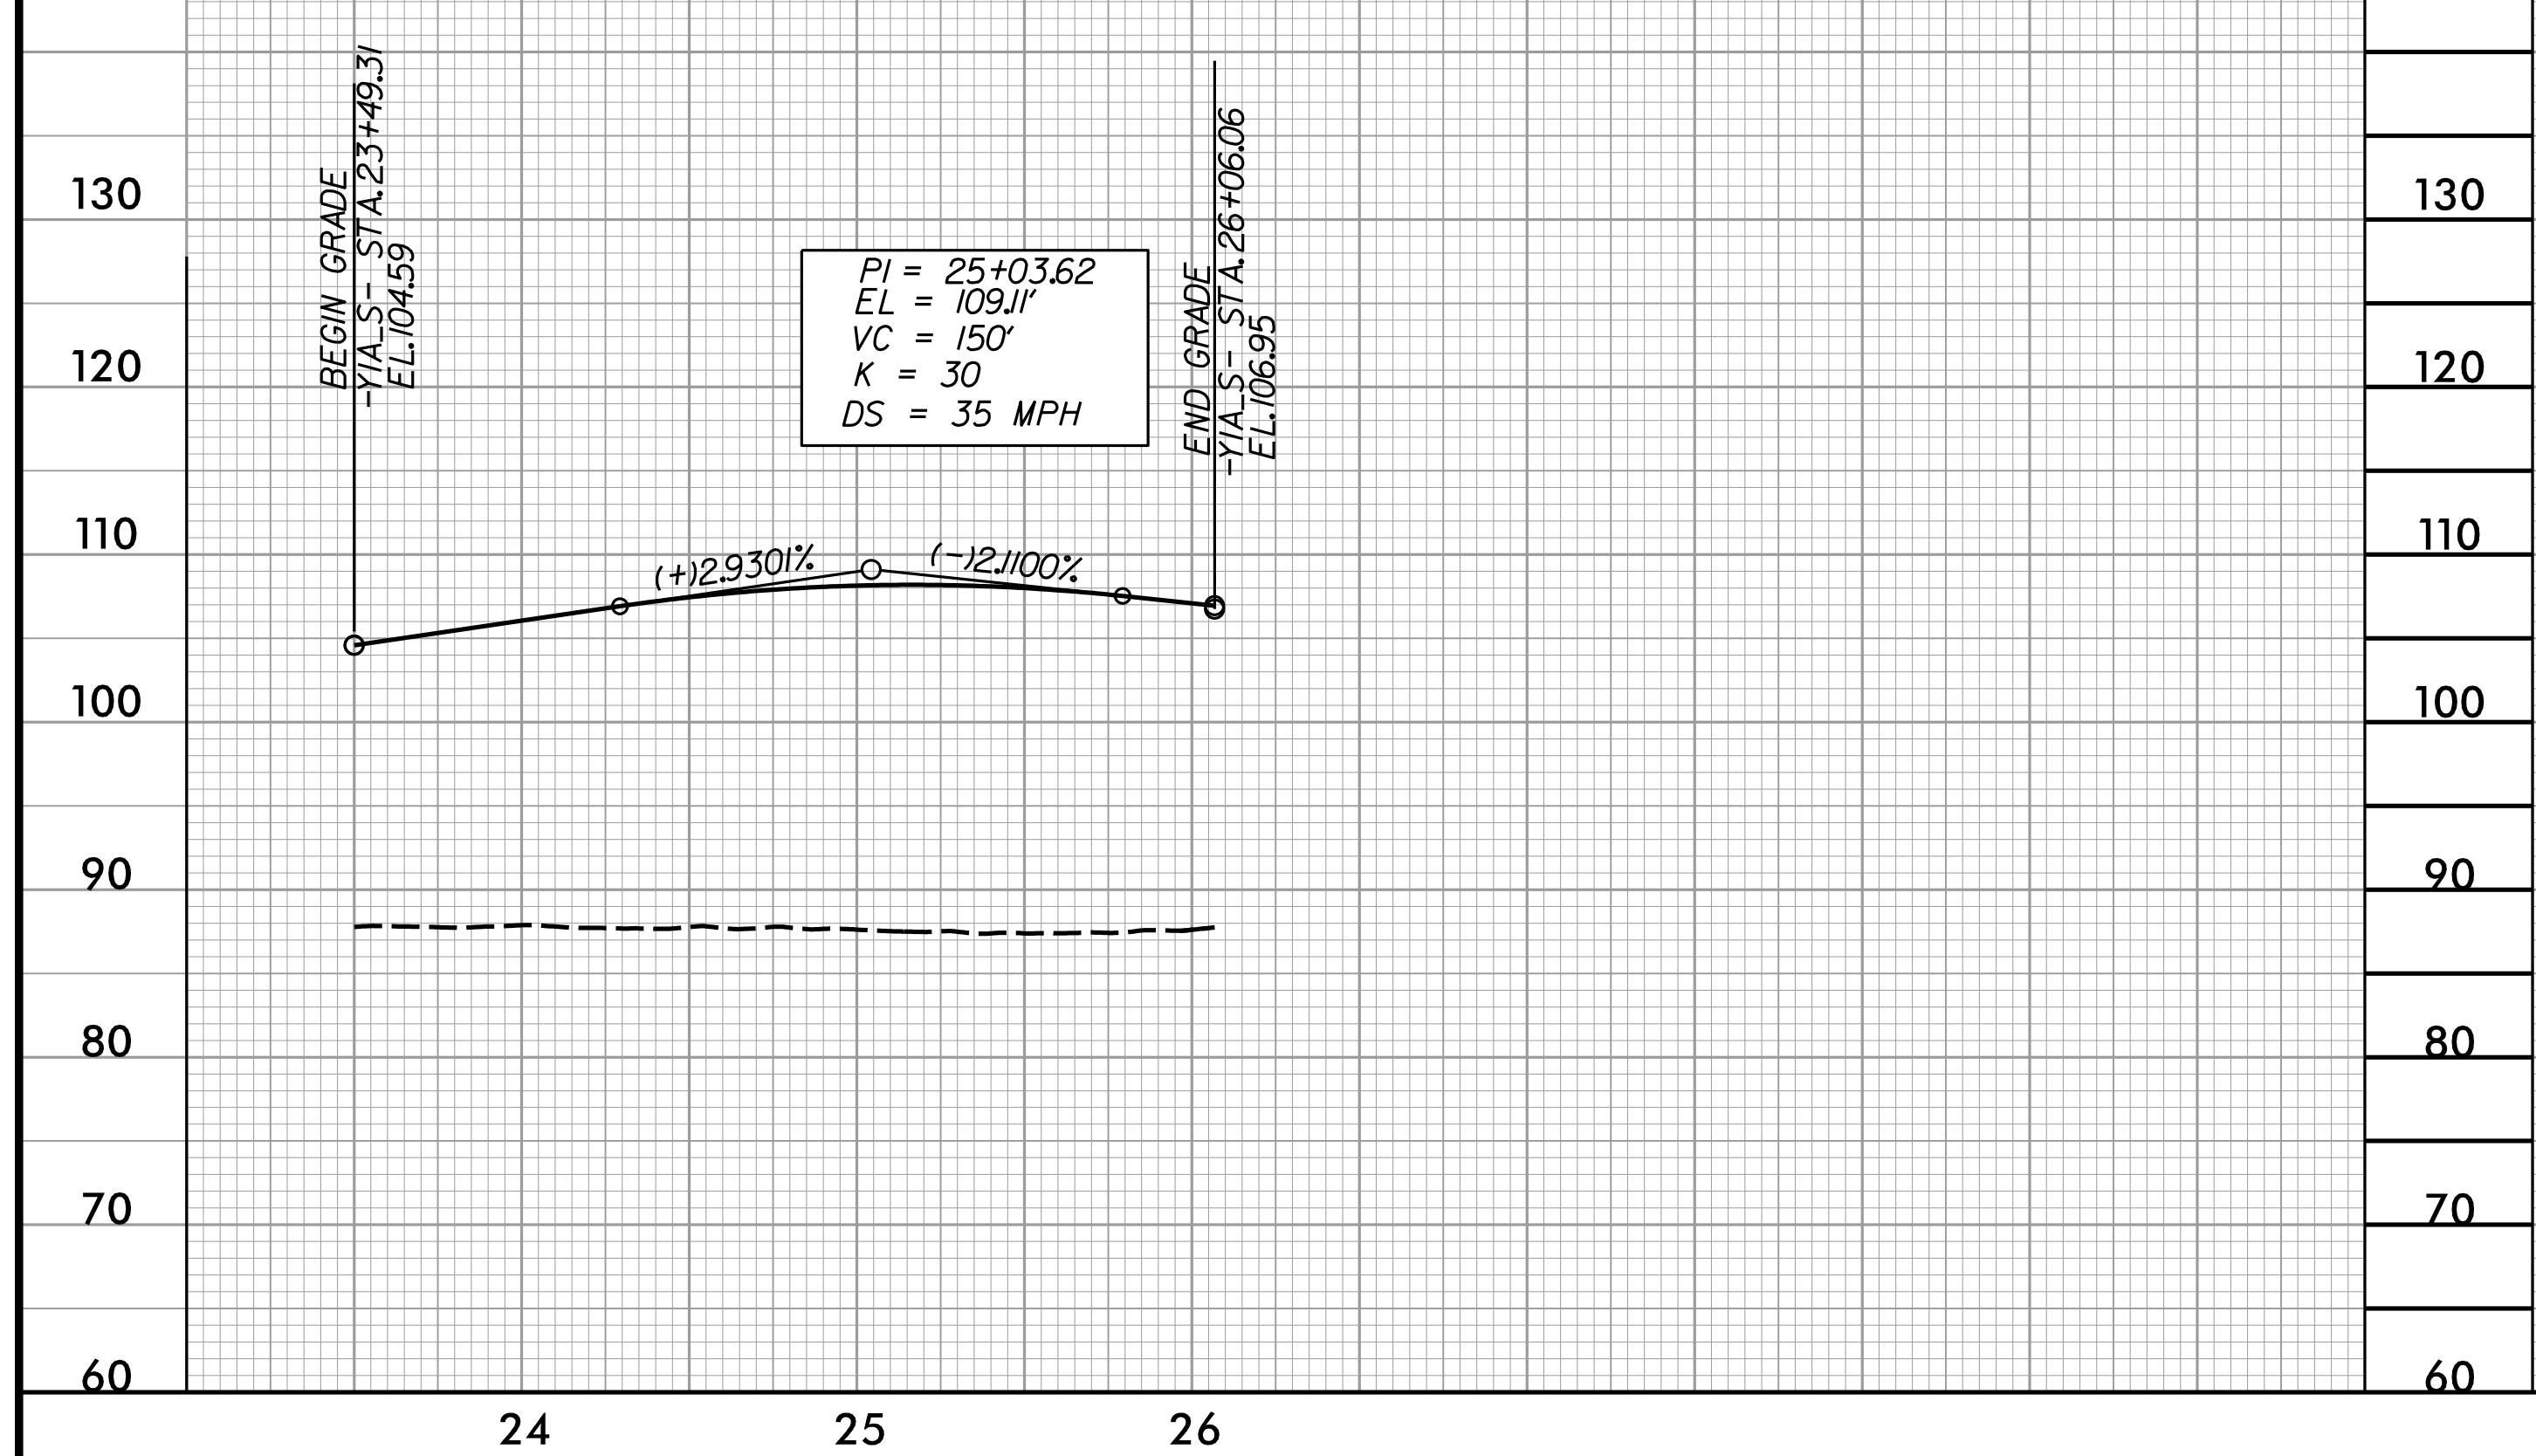

FOR -DRI- PLAN, SEE SHEET NO. 5
 FOR -YIA_S- PLAN, SEE SHEET NO. 5

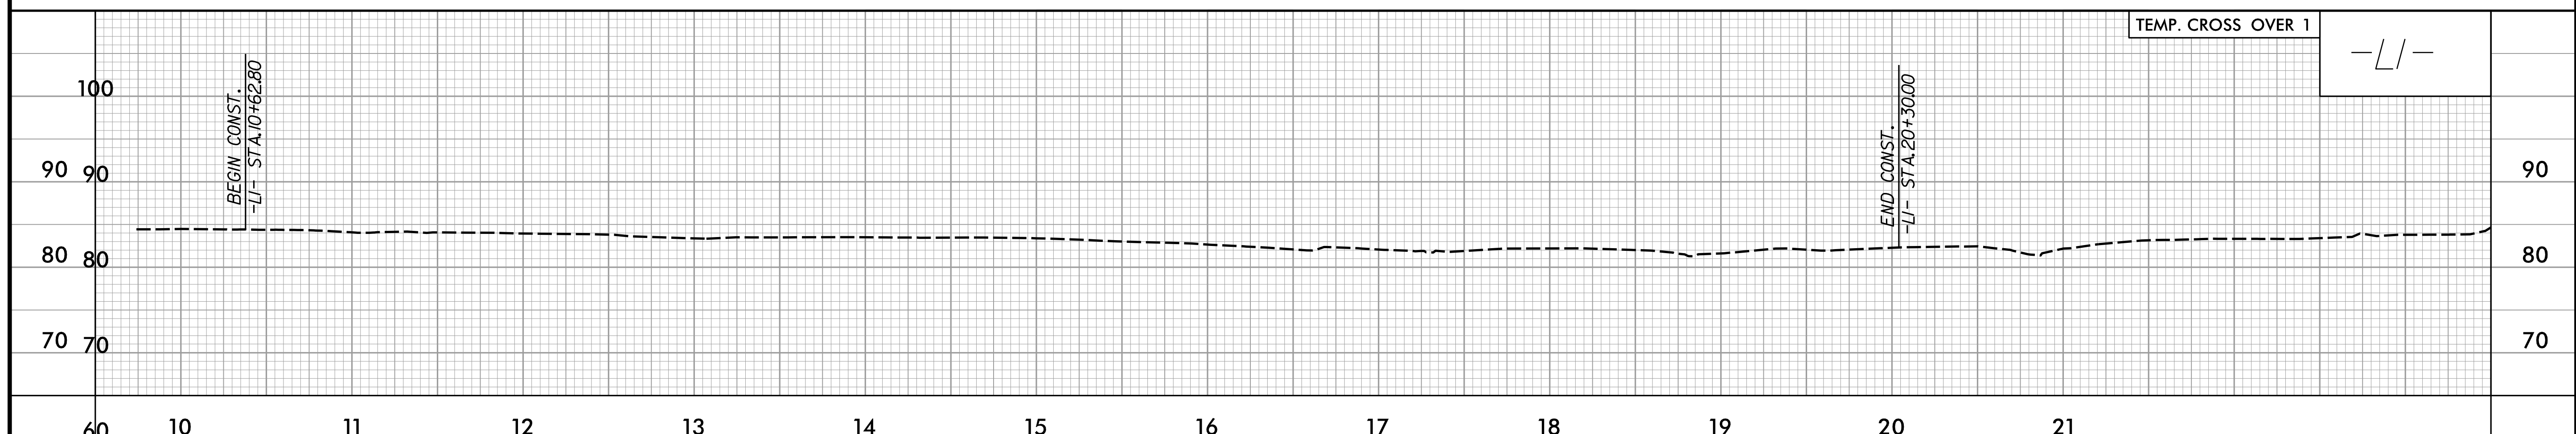

-L1-



-L-

FOR -L1- PLAN, SEE SHEET NO. 2B-1
 FOR -L- PLAN, SEE SHEET NO. 2B-2

1/5/2021 13:03:56 EST