


SIGN NUMBER: 305  
 TYPE: D  
 QUANTITY: 1  
 SIGN WIDTH: 6'-0"  
 HEIGHT: 3'-0"  
 TOTAL AREA: 18.0 Sq.Ft.  
 BORDER TYPE: FLUSH  
 RECESS: 0"  
 WIDTH: 0.75"  
 RADII: 6"  
 NO. Z BARS:  
 LENGTH:

BACKG COLOR: Green		COPY COLOR: White		
SYMBOL	X	Y	WID	HT
ALTYPE 0	12	2.7	6	9
ALTYPE 0	5.6	4.3	18.6	18.7

DESIGN BY: PDG  
 PROJECT ID: R-5797  
 CHECKED BY:  
 DIV: -  
 DATE: Jan 14, 2020

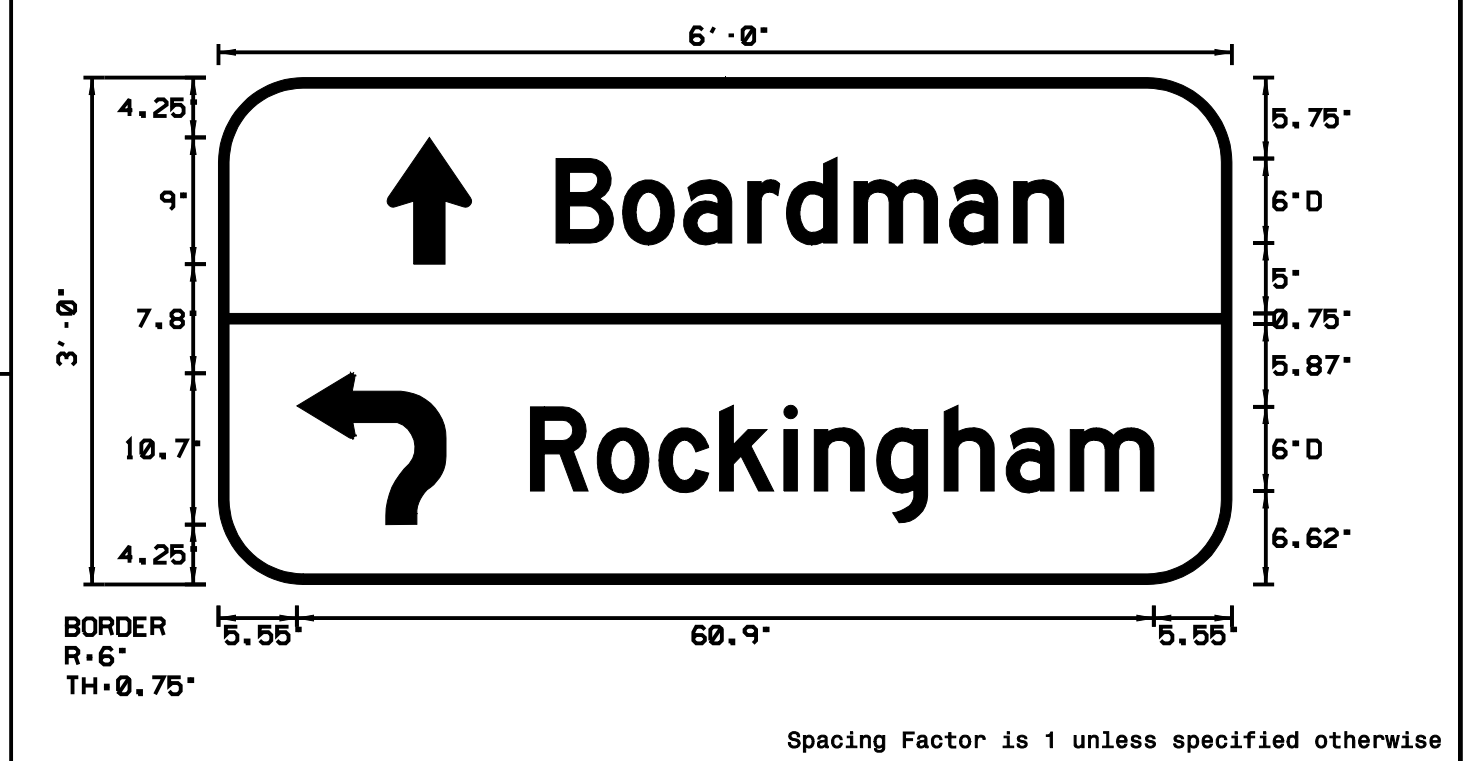

USE NOTES:  
 1. Legend and border(except those that are colored black) shall be direct applied Grade C sheeting.  
 2. Background shall be Grade C reflective sheeting.  
 3. Shields; A, B, and C type arrows shall be on 0.032" (0.8mm) aluminum and demountable.

LETTER POSITIONS


Letter spacings are to start of next letter

Series/Size	Text Length
0.200	36.1
0.200	31.9
0.200	44.3

FILENAME: R-5797.sign designs  
 NORTH CAROLINA D.O.T. SIGN DETAIL

SIGN NUMBER: 307  
 TYPE: D  
 QUANTITY: 1  
 SIGN WIDTH: 6'-0"  
 HEIGHT: 2'-6"  
 TOTAL AREA: 15.0 Sq.Ft.  
 BORDER TYPE: FLUSH  
 RECESS: 0"  
 WIDTH: 0.75"  
 RADII: 3"  
 NO. Z BARS:  
 LENGTH:

BACKG COLOR: Green		COPY COLOR: White		
SYMBOL	X	Y	WID	HT
ALTYPE 0	13	11.1	6	9
ALTYPE 0	5.6	3.9	6	9

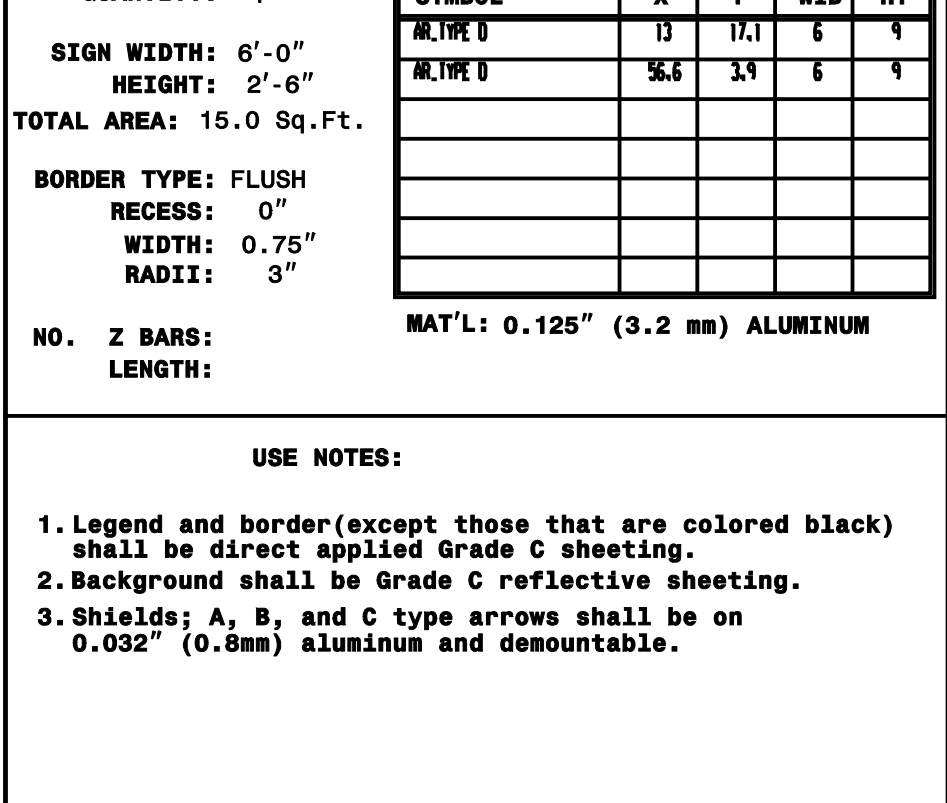

USE NOTES:  
 1. Legend and border(except those that are colored black) shall be direct applied Grade C sheeting.  
 2. Background shall be Grade C reflective sheeting.  
 3. Shields; A, B, and C type arrows shall be on 0.032" (0.8mm) aluminum and demountable.

LETTER POSITIONS

Letter spacings are to start of next letter


Series/Size	Text Length
0.200	31.9
0.200	44.3

FILENAME: R-5797.sign designs  
 NORTH CAROLINA D.O.T. SIGN DETAIL

SIGN NUMBER: 306  
 TYPE: D  
 QUANTITY: 1  
 SIGN WIDTH: 6'-0"  
 HEIGHT: 1'-6"  
 TOTAL AREA: 9.0 Sq.Ft.  
 BORDER TYPE: FLUSH  
 RECESS: 0"  
 WIDTH: 0.75"  
 RADII: 3"  
 NO. Z BARS:  
 LENGTH:

BACKG COLOR: Green		COPY COLOR: White		
SYMBOL	X	Y	WID	HT
ALTYPE 0	7.3	5.4	6	9

DESIGN BY: PDG  
 PROJECT ID: R-5797  
 CHECKED BY:  
 DIV: -  
 DATE: Jan 14, 2020

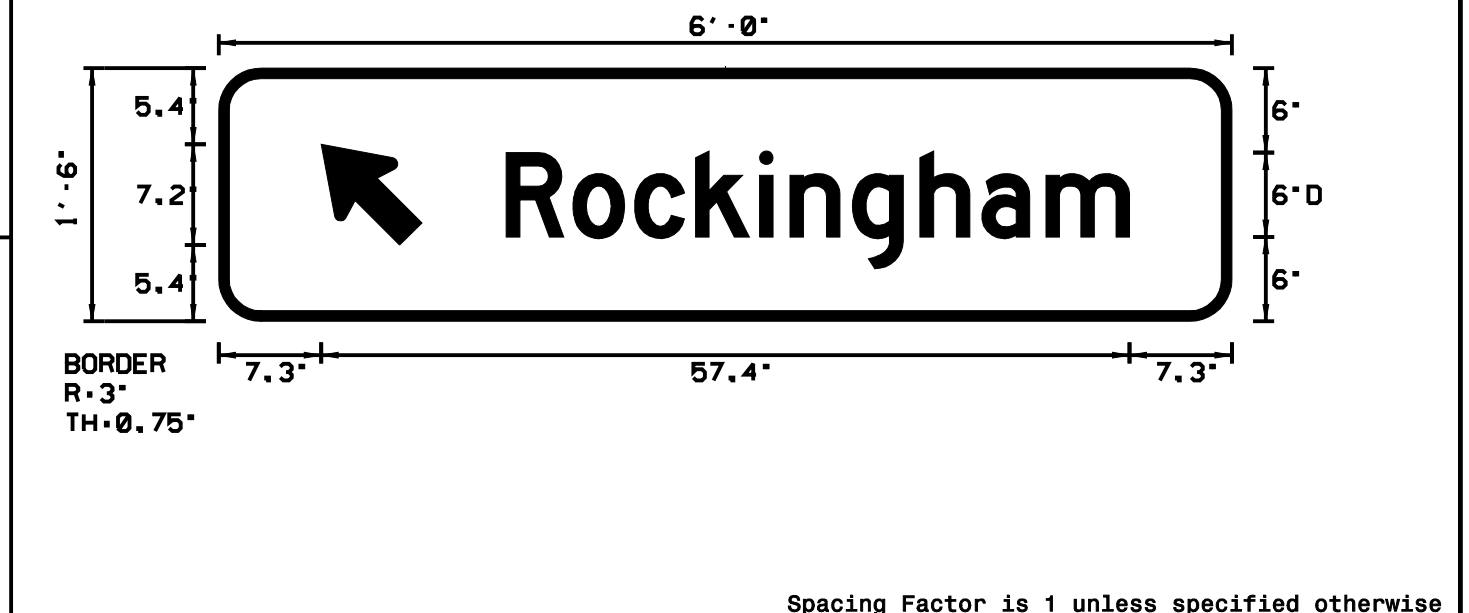

USE NOTES:  
 1. Legend and border(except those that are colored black) shall be direct applied Grade C sheeting.  
 2. Background shall be Grade C reflective sheeting.  
 3. Shields; A, B, and C type arrows shall be on 0.032" (0.8mm) aluminum and demountable.

LETTER POSITIONS


Letter spacings are to start of next letter

Series/Size	Text Length
0.200	44.3

FILENAME: R-5797.sign designs  
 NORTH CAROLINA D.O.T. SIGN DETAIL

SIGN NUMBER: 308  
 TYPE: D  
 QUANTITY: 1  
 SIGN WIDTH: 6'-0"  
 HEIGHT: 1'-6"  
 TOTAL AREA: 9.0 Sq.Ft.  
 BORDER TYPE: FLUSH  
 RECESS: 0"  
 WIDTH: 0.75"  
 RADII: 3"  
 NO. Z BARS:  
 LENGTH:

BACKG COLOR: Green		COPY COLOR: White		
SYMBOL	X	Y	WID	HT
ALTYPE 0	5.6	5.4	6	9

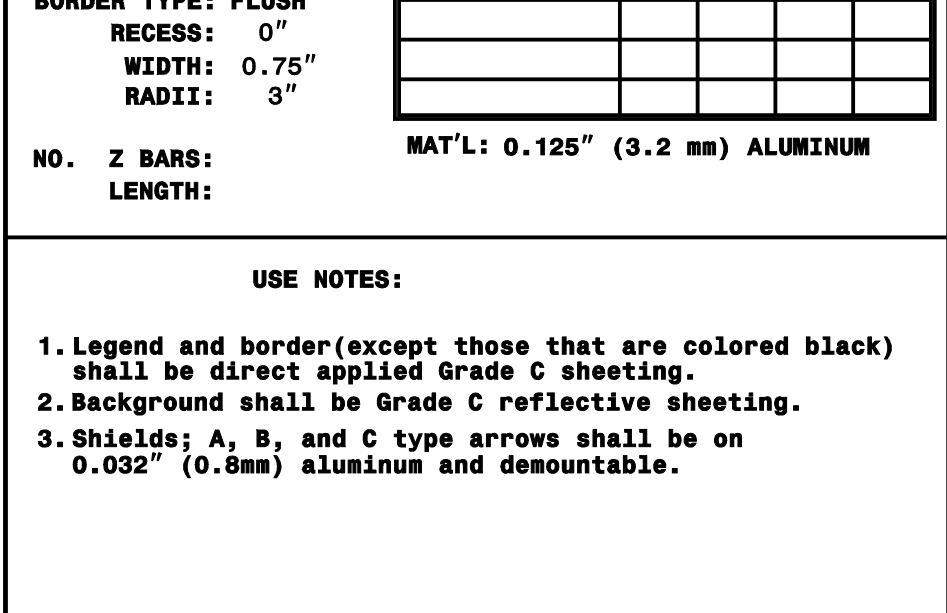

USE NOTES:  
 1. Legend and border(except those that are colored black) shall be direct applied Grade C sheeting.  
 2. Background shall be Grade C reflective sheeting.  
 3. Shields; A, B, and C type arrows shall be on 0.032" (0.8mm) aluminum and demountable.

LETTER POSITIONS

Letter spacings are to start of next letter

Series/Size	Text Length
0.200	44.3

FILENAME: R-5797.sign designs  
 NORTH CAROLINA D.O.T. SIGN DETAIL

DOCUMENT NOT CONSIDERED FINAL  
 UNLESS ALL SIGNATURES COMPLETED

PLAN PREPARED IN THE OFFICE OF:  
**PROGRESSIVE**  
 DESIGN GROUP, INC.  
 ENGINEERS • CONSULTANTS

APPROVED: *Tim Are* DATE: 3/10/2020  
 SEAL

SIGNING PLAN  
 TYPE D SIGN DESIGNS