










8/23/99



PROJ. REFERENCE NO.  
R-5797

SHEET NO.  
X-9

150 140 130 120 110 100 90 80 70 60 50 40 30 20 10 0 10 20 30 40 50 60 70 80 90 100 110 120 130 140 150

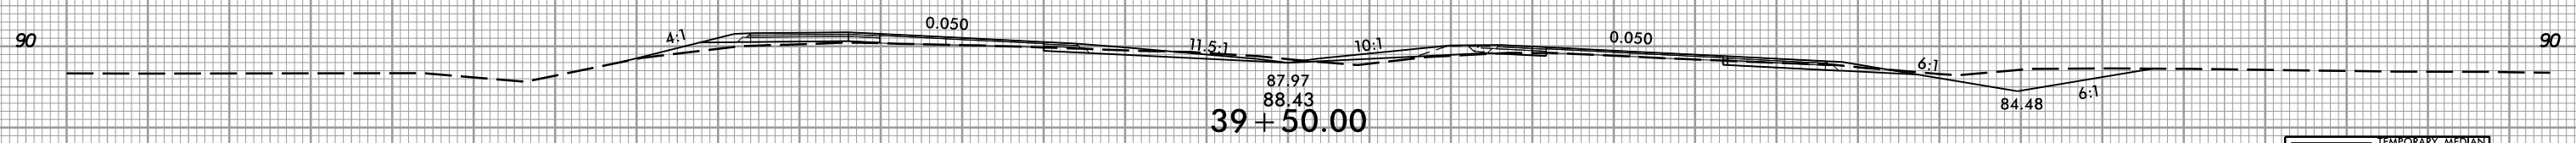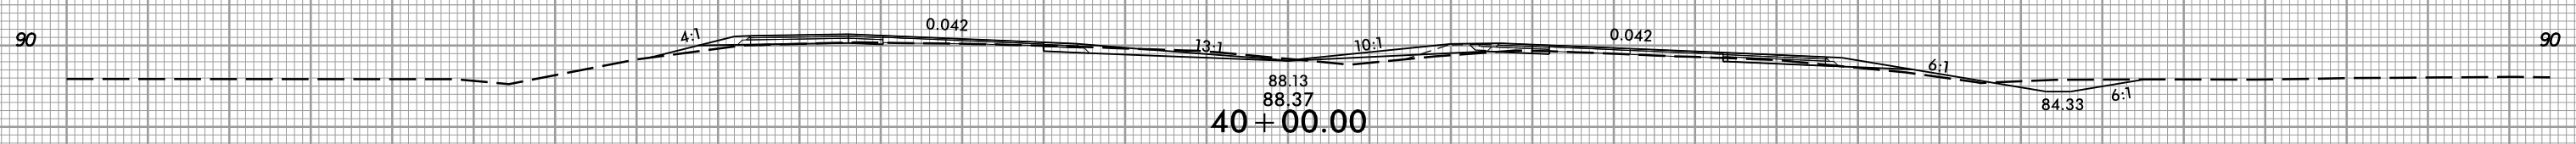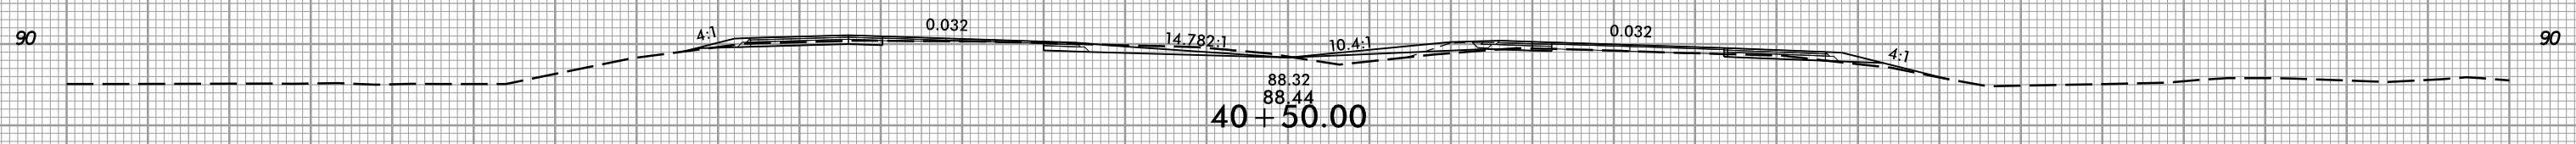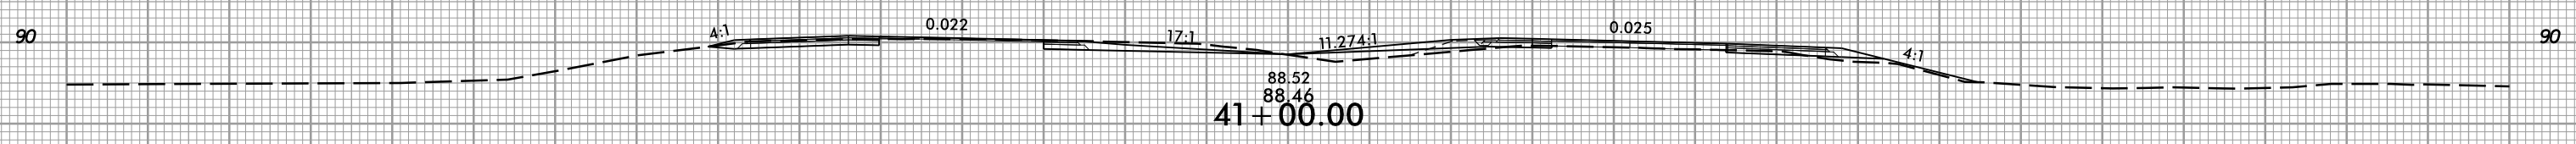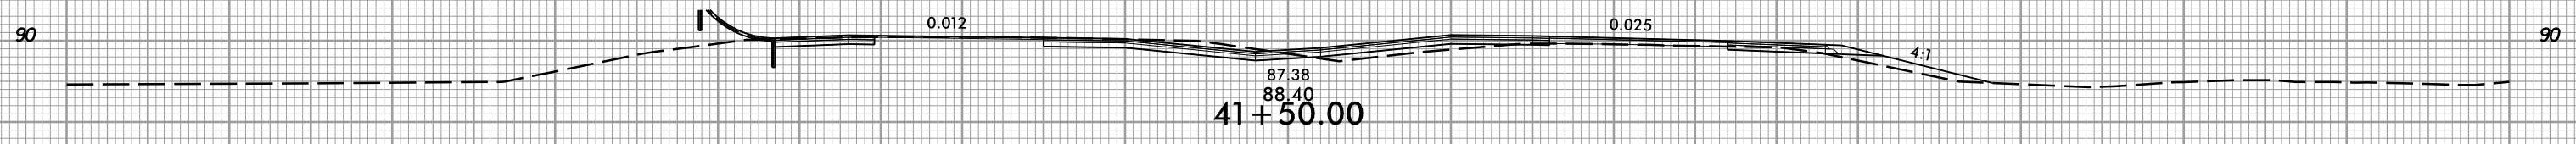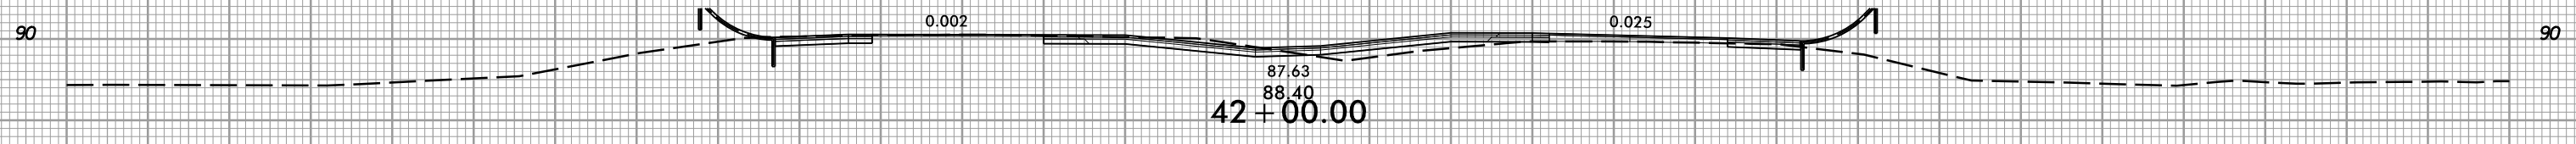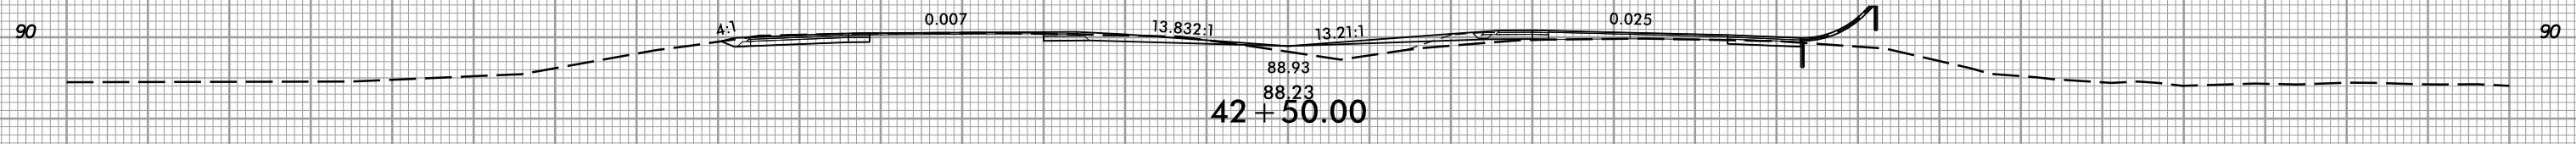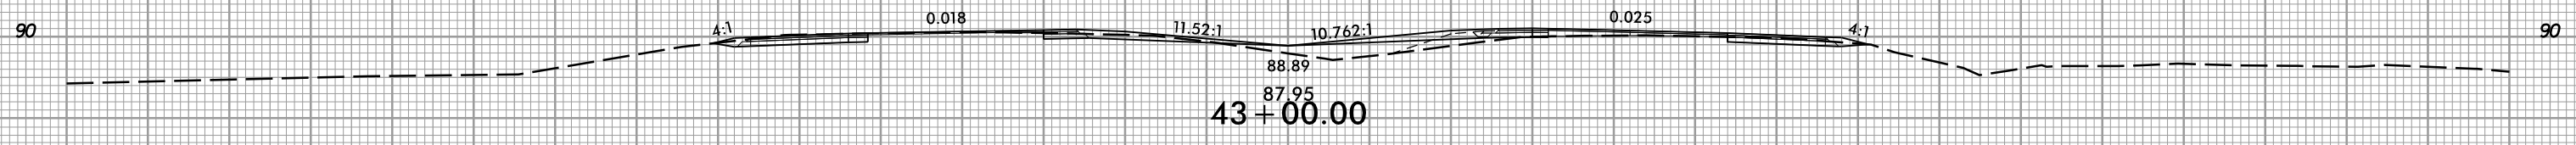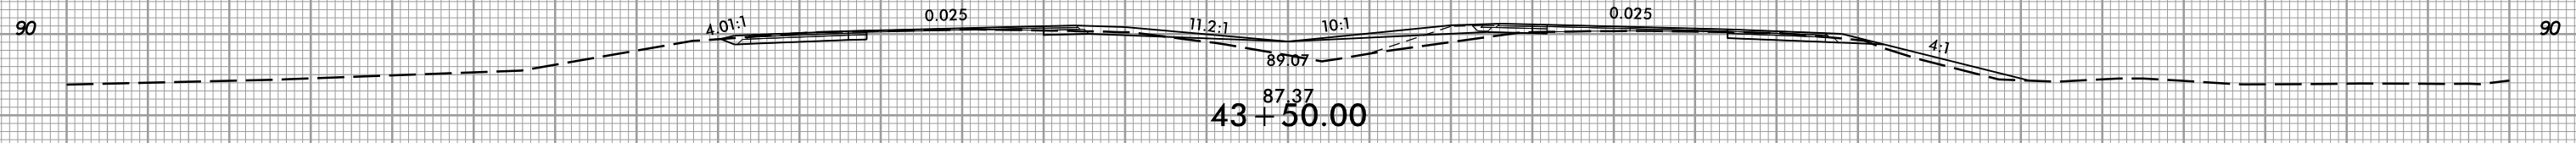

TEMPORARY MEDIAN  
WIDENING  
SEE TMP PLANS



150 140 130 120 110 100 90 80 70 60 50 40 30 20 10 0 10 20 30 40 50 60 70 80 90 100 110 120 130 140 150

1/27/2021  
1:58:57 PM  
I:\EIR\3177\_rdy\_xpl.L\dgn