







8/23/99



PROJ. REFERENCE NO.
R-5797

SHEET NO.
X-15

150 140 130 120 110 100 90 80 70 60 50 40 30 20 10 0 10 20 30 40 50 60 70 80 90 100 110 120 130 140 150

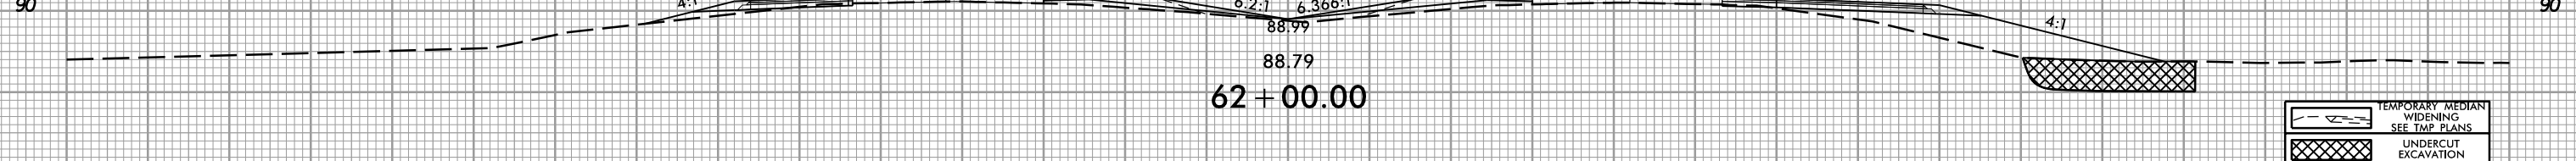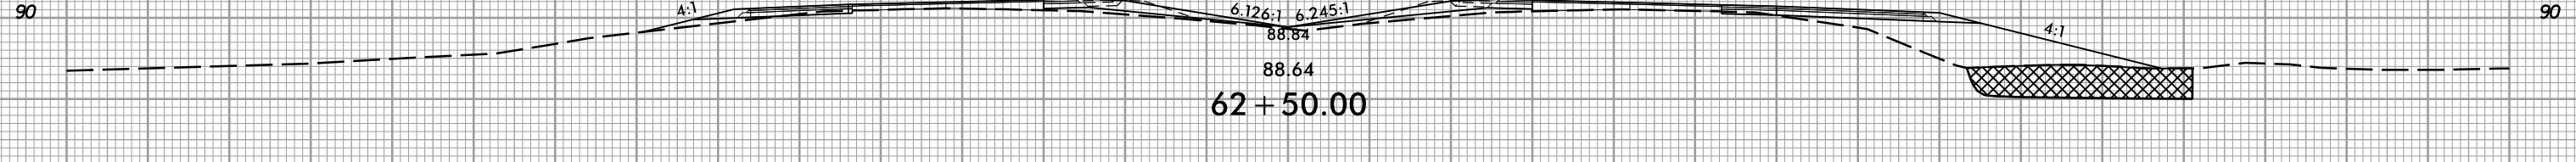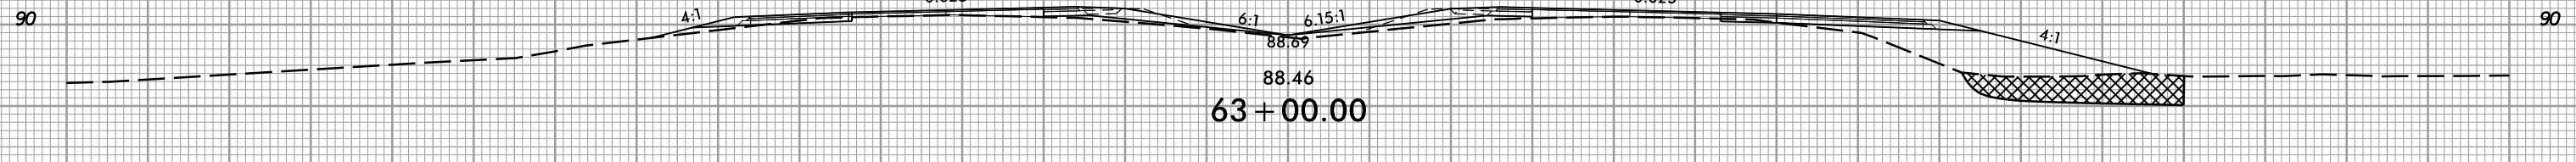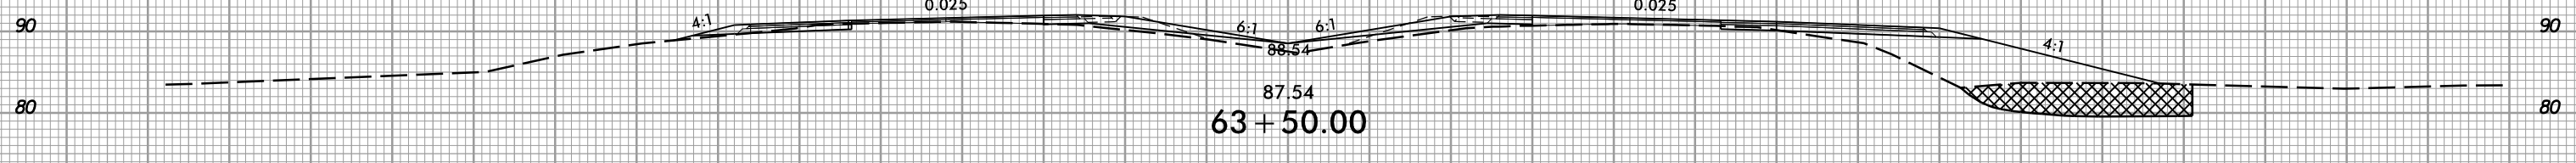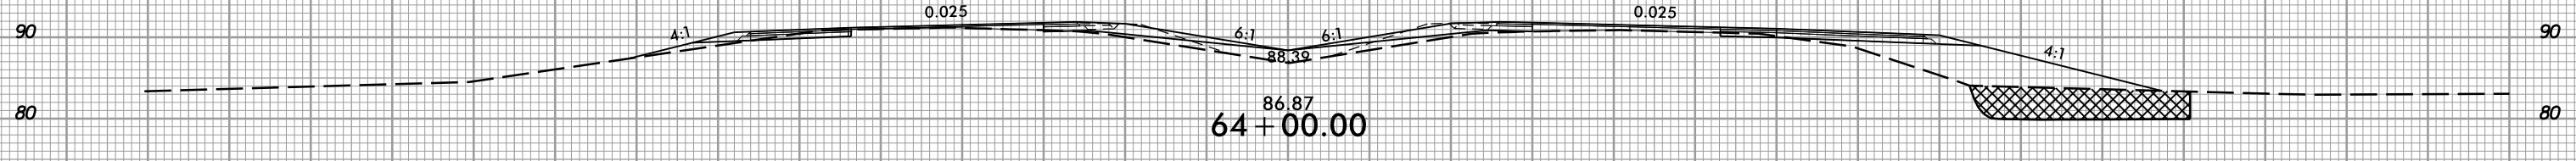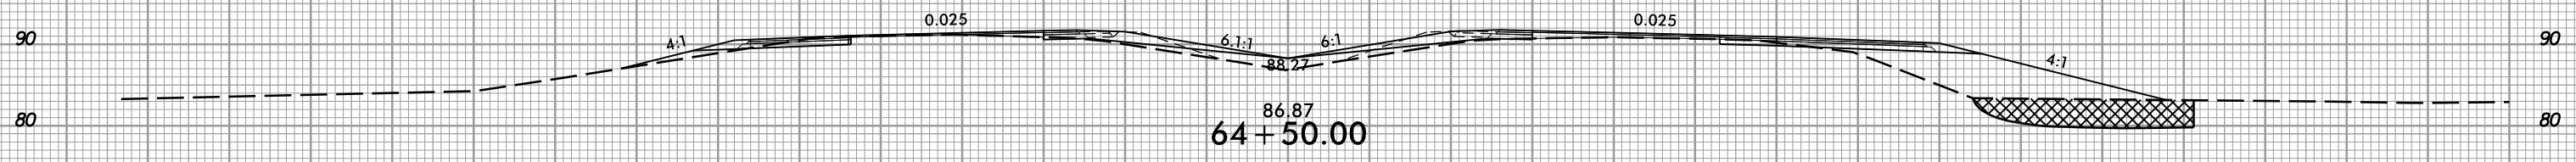

TEMPORARY MEDIAN
WIDENING
SEE TMP PLANS

UNDERCUT
EXCAVATION



150 140 130 120 110 100 90 80 70 60 50 40 30 20 10 0 10 20 30 40 50 60 70 80 90 100 110 120 130 140 150

1/27/2021
1:58:57 PM
I:\ER3\177_rdy_xpl.L.dgn