


8/23/99



PROJ. REFERENCE NO.  
R-5797

SHEET NO.  
X-20

150 140 130 120 110 100 90 80 70 60 50 40 30 20 10 0 10 20 30 40 50 60 70 80 90 100 110 120 130 140 150

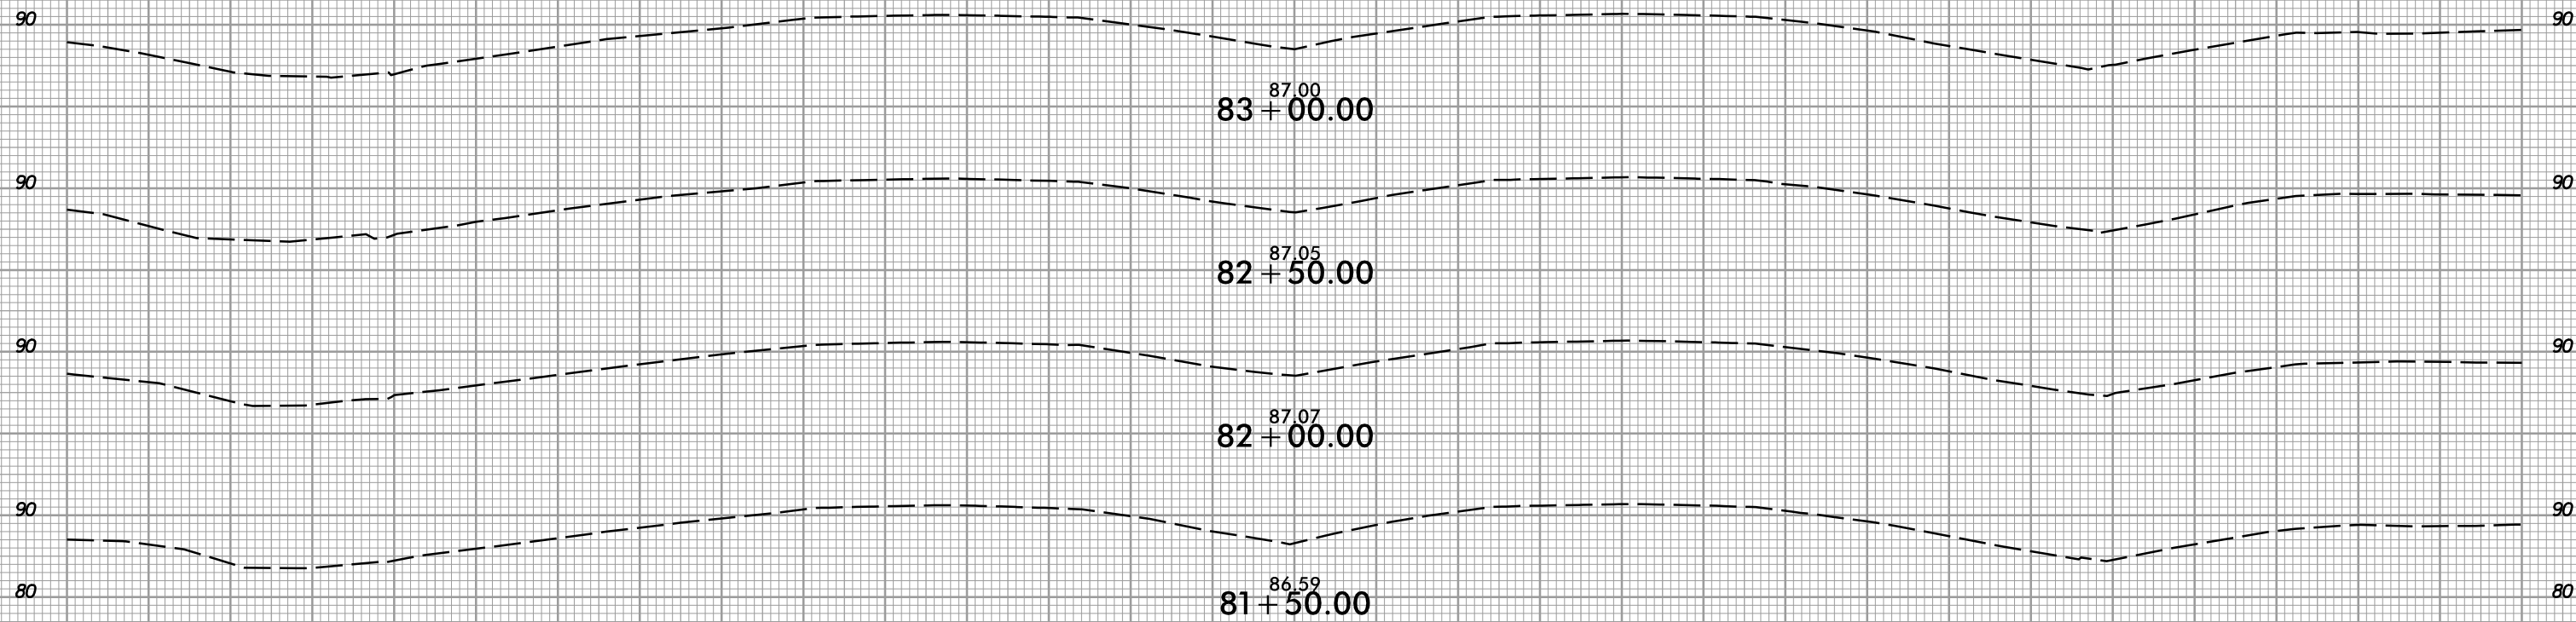

83+00.00<sup>87.00</sup>

82+50.00<sup>87.05</sup>

82+00.00<sup>87.07</sup>

81+50.00<sup>86.59</sup>



1/27/2021  
13:58:37  
I:\E3\3747\_rdy\_xpl.L.dgn