



8/23/99

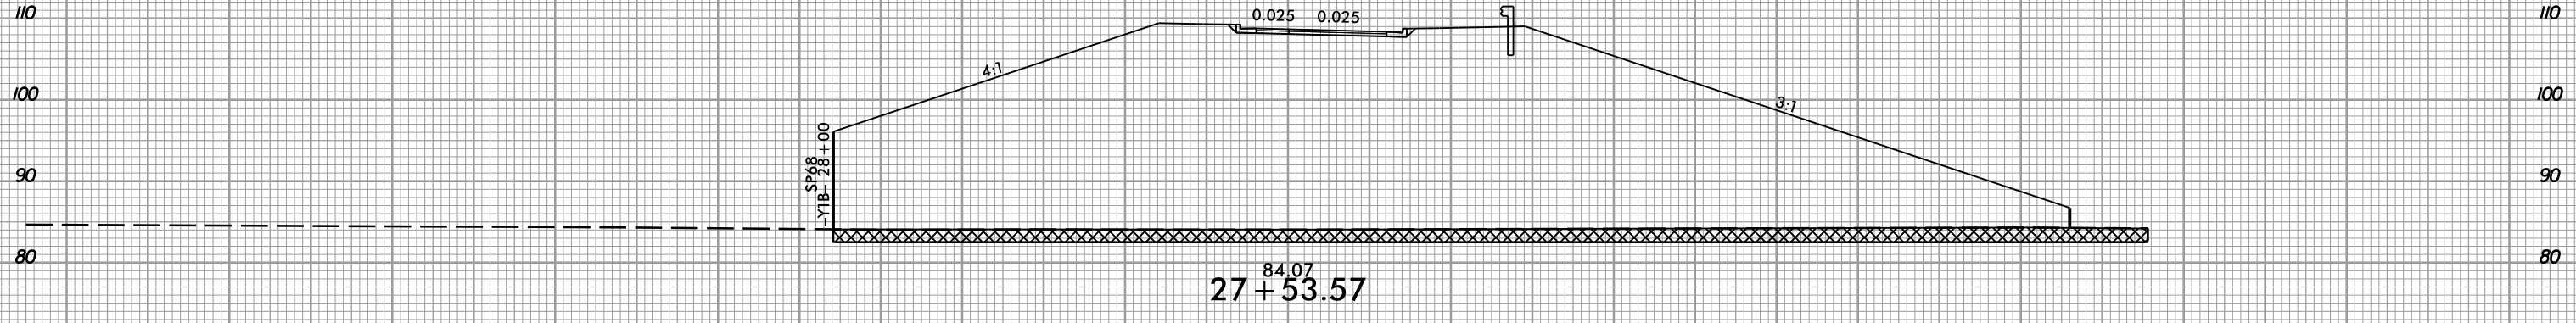

PROJ. REFERENCE NO. R-5797 SHEET NO. X-28

150 140 130 120 110 100 90 80 70 60 50 40 30 20 10 0 10 20 30 40 50 60 70 80 90 100 110 120 130 140 150

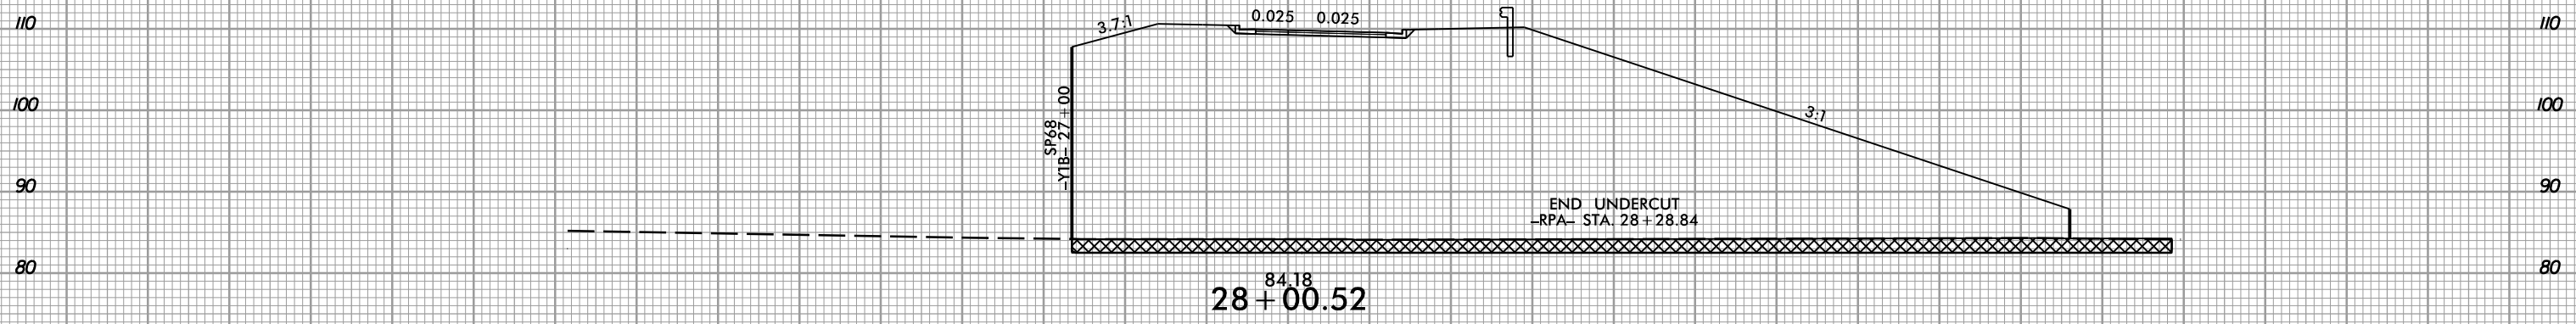

-RPA-

UNDERCUT EXCAVATION

150 140 130 120 110 100 90 80 70 60 50 40 30 20 10 0 10 20 30 40 50 60 70 80 90 100 110 120 130 140 150

1/27/2021 1:58:53 PM J:\ER3\refiner\1/27/2021\1/27-2021-rdy_xpl_RPA.dgn