







8/23/99



PROJ. REFERENCE NO.
R-5797

SHEET NO.
X-32

150 140 130 120 110 100 90 80 70 60 50 40 30 20 10 0 10 20 30 40 50 60 70 80 90 100 110 120 130 140 150

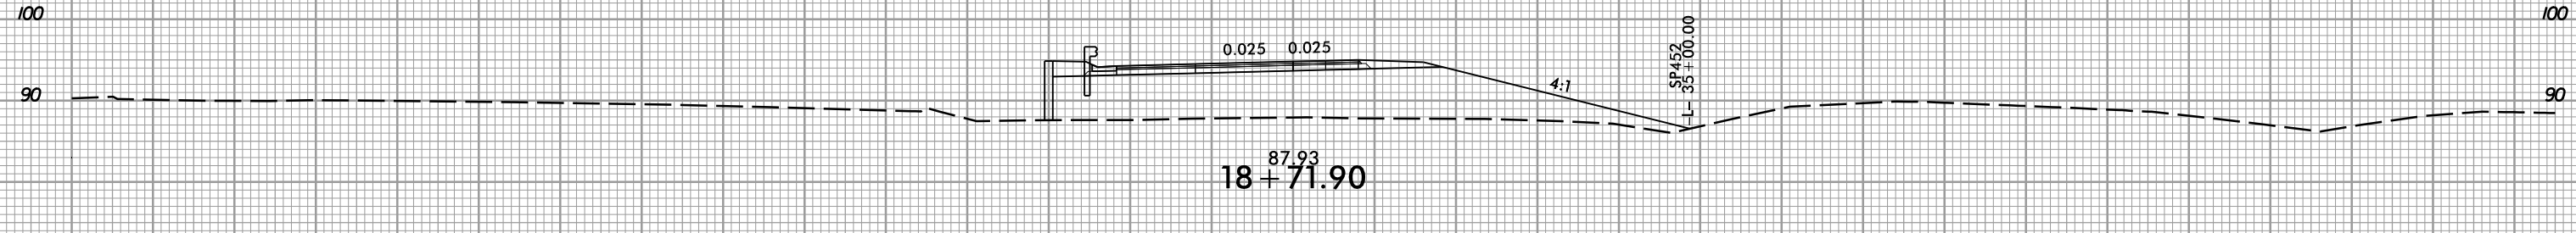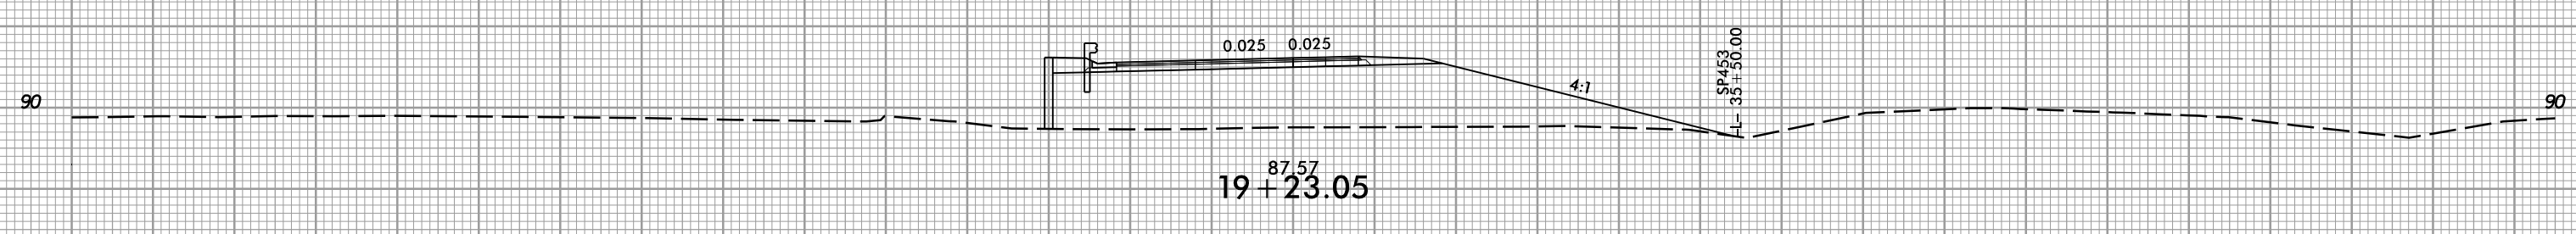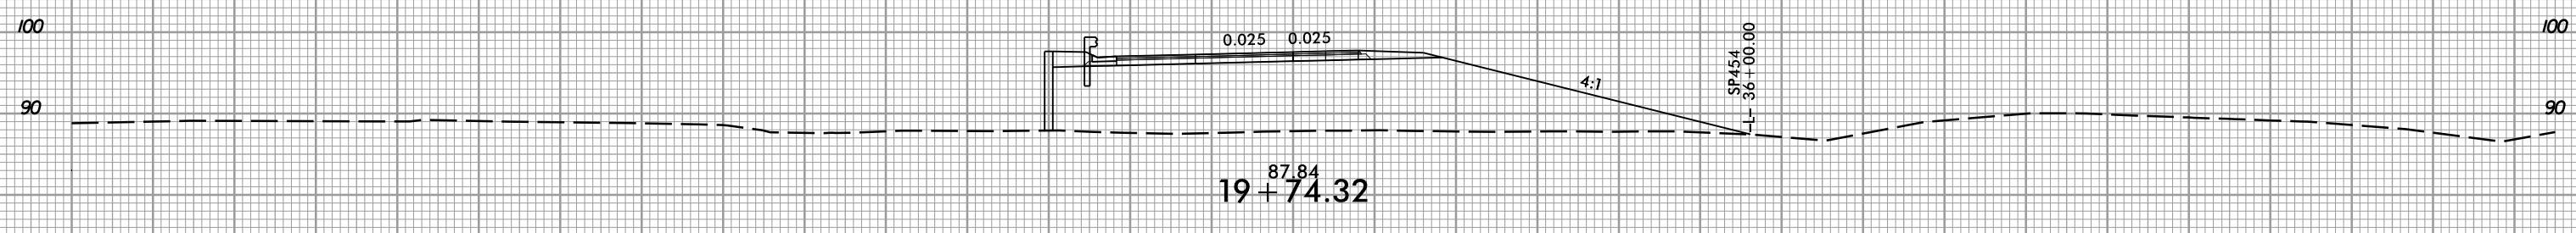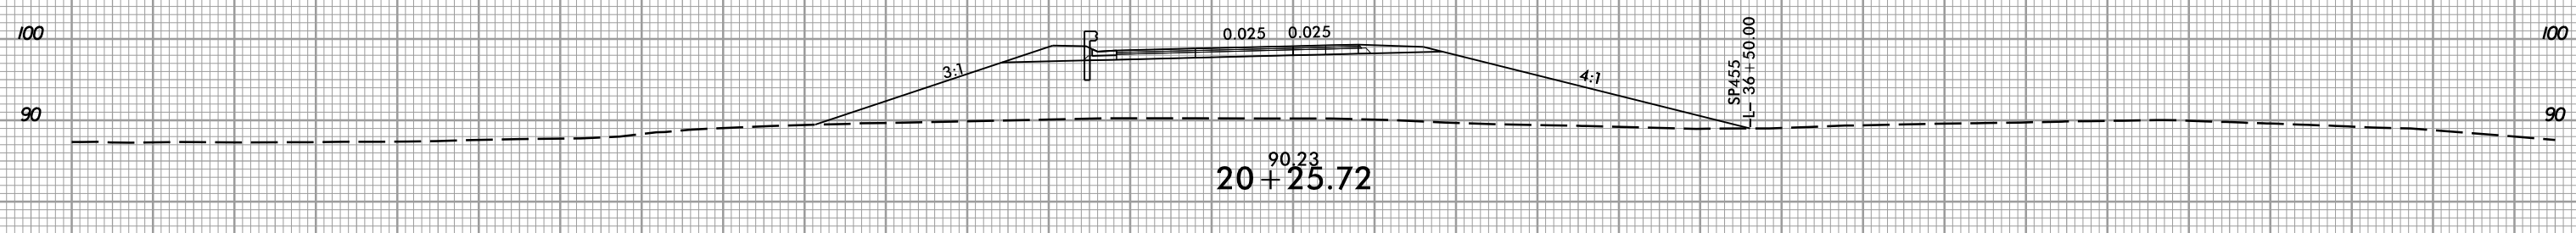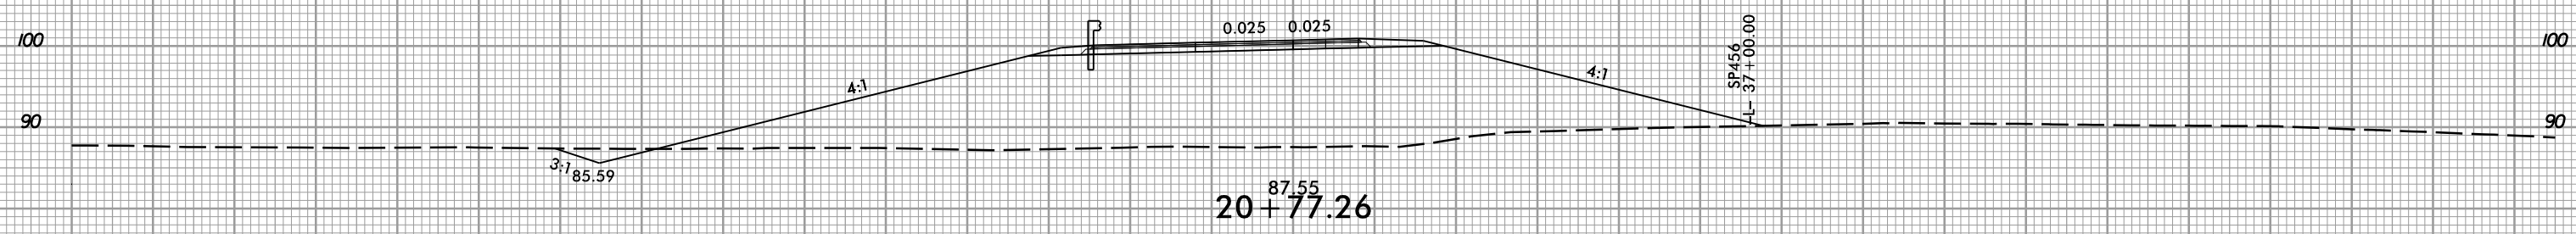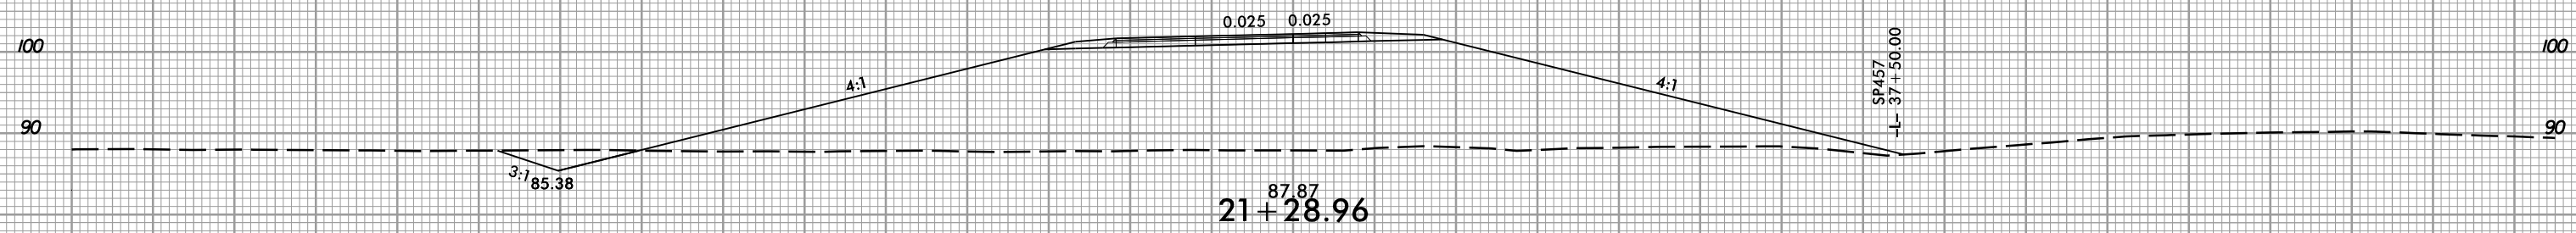

150 140 130 120 110 100 90 80 70 60 50 40 30 20 10 0 10 20 30 40 50 60 70 80 90 100 110 120 130 140 150

-RPB-

1/27/2021
13:58:37
I:\Projects\197-rdy_xpl_RPB.dgn