


8/23/99




PROJ. REFERENCE NO.  
R-5797

SHEET NO.  
X-33


150 140 130 120 110 100 90 80 70 60 50 40 30 20 10 0 10 20 30 40 50 60 70 80 90 100 110 120 130 140 150

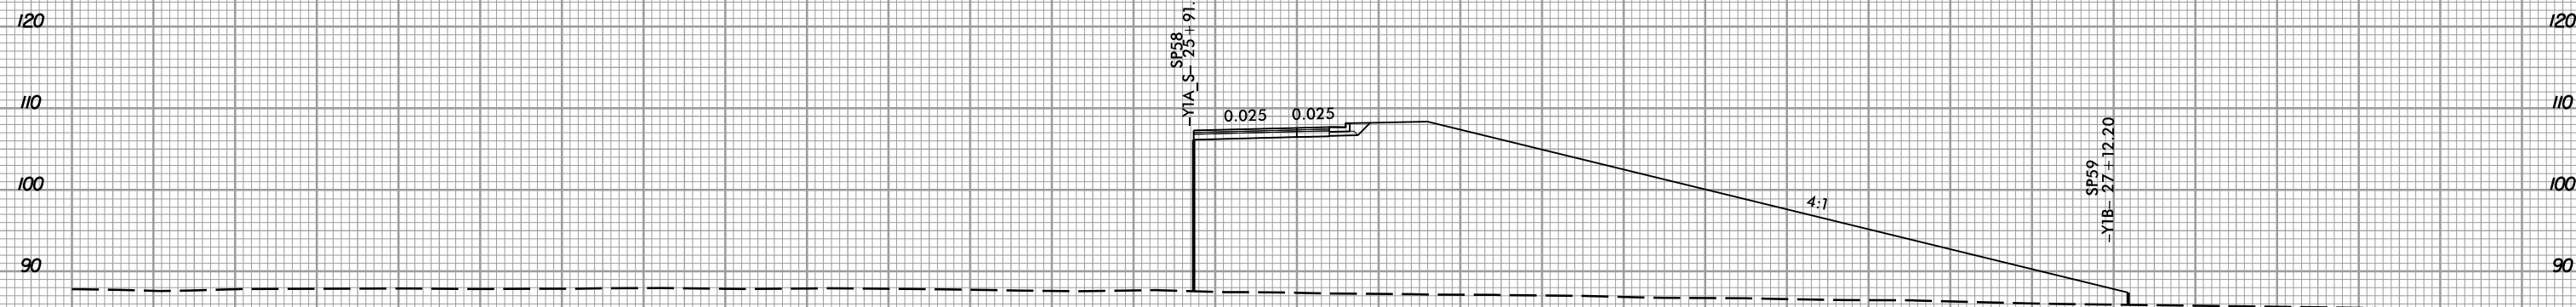


87.38  
23+49.45

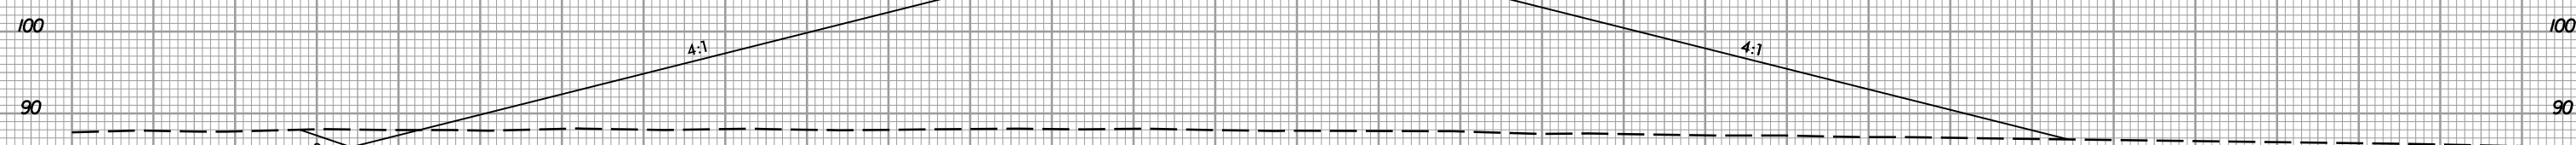

87.88  
23+00.00

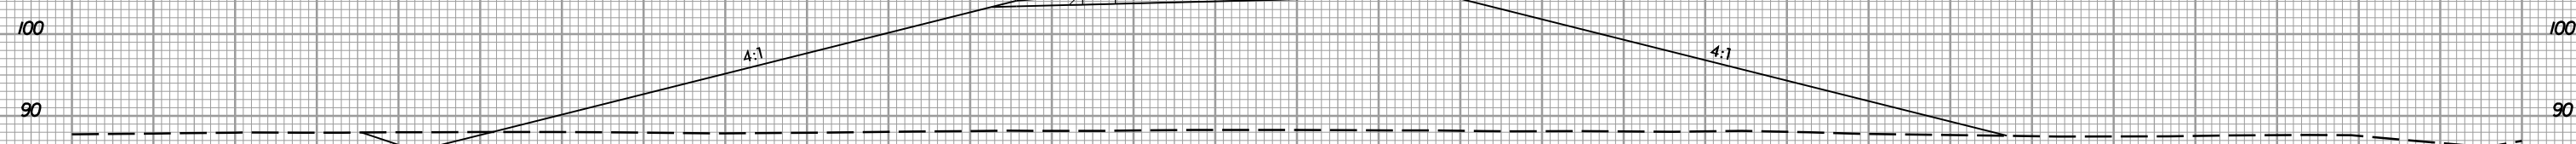

88.27  
22+50.00

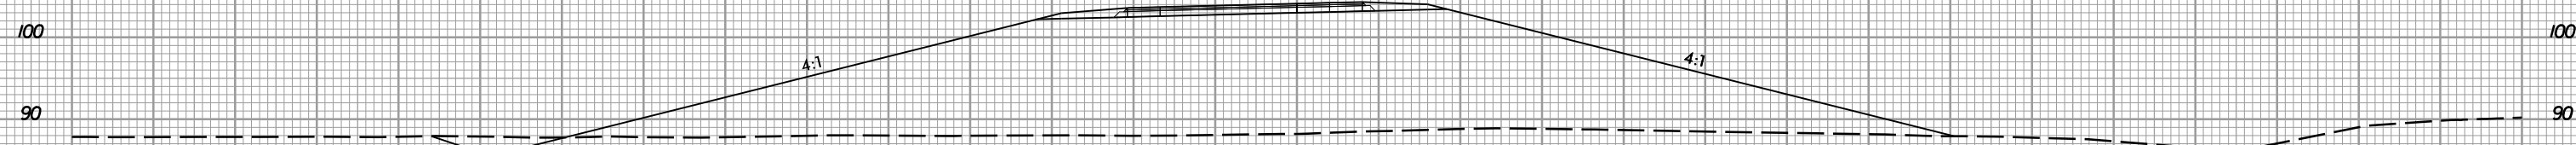

88.21  
22+00.00

-RPB-

150 140 130 120 110 100 90 80 70 60 50 40 30 20 10 0 10 20 30 40 50 60 70 80 90 100 110 120 130 140 150

1/27/2021  
13:58:37  
I:\ER3\177-rcdy\_xpl\_RPB.dgn