





8/23/99



PROJ. REFERENCE NO.  
R-5797

SHEET NO.  
X-47

150 140 130 120 110 100 90 80 70 60 50 40 30 20 10 0 10 20 30 40 50 60 70 80 90 100 110 120 130 140 150

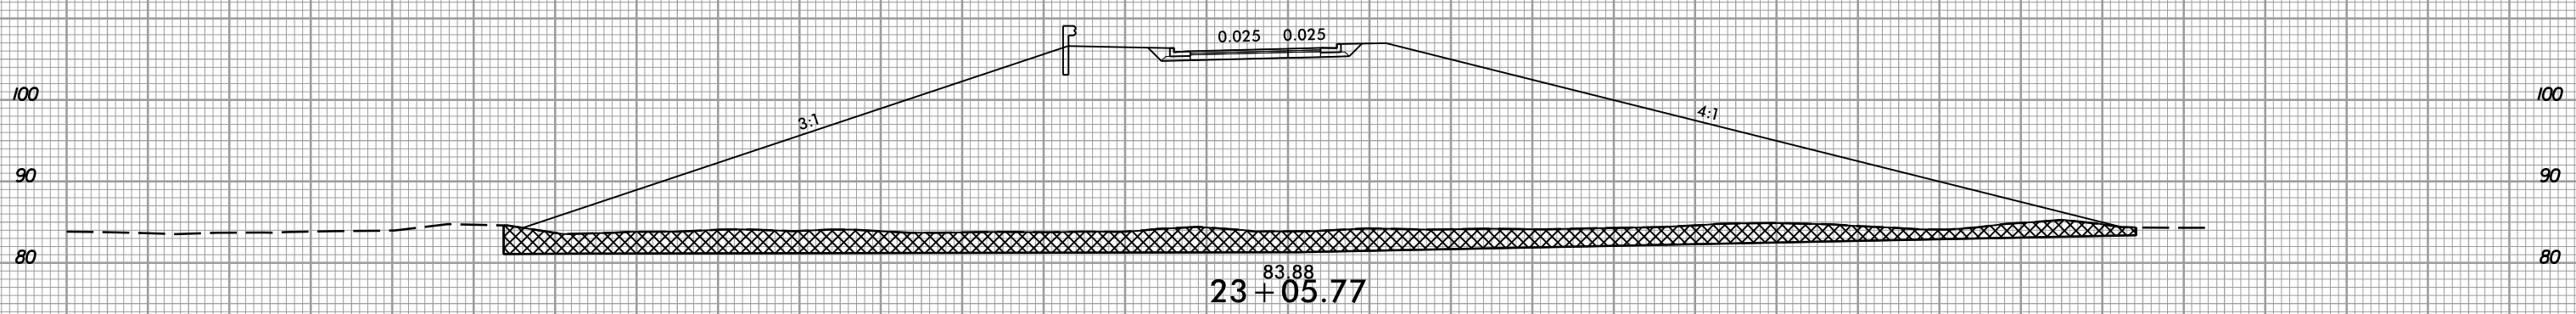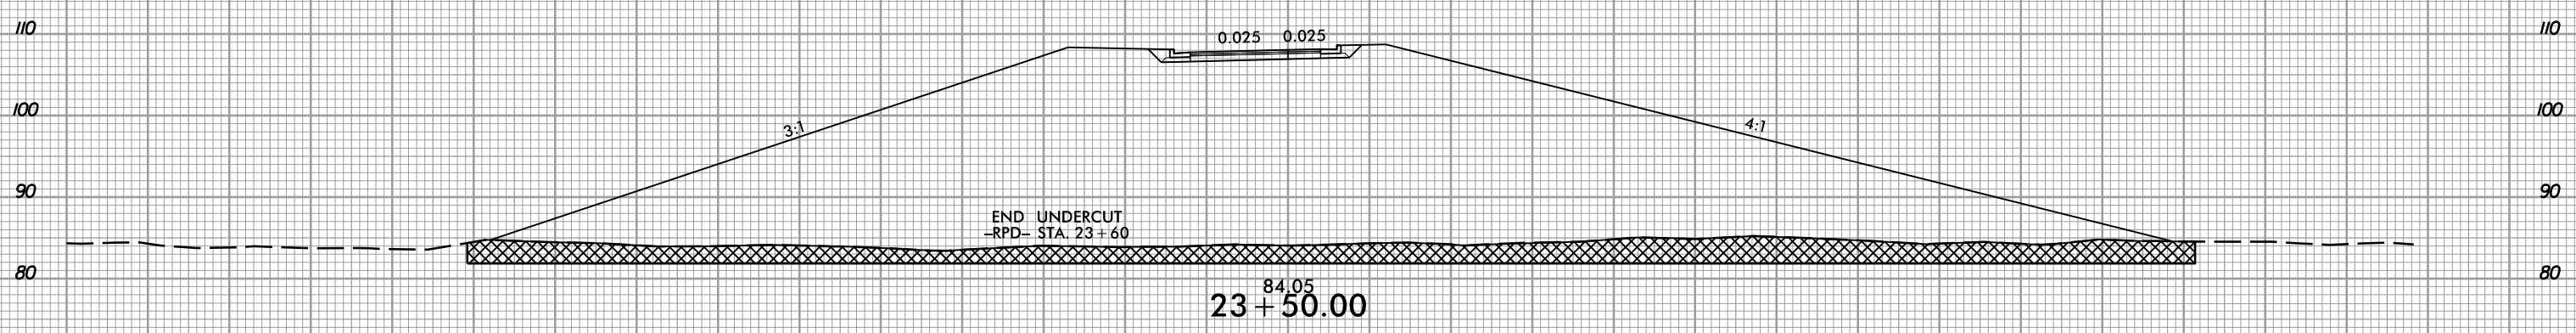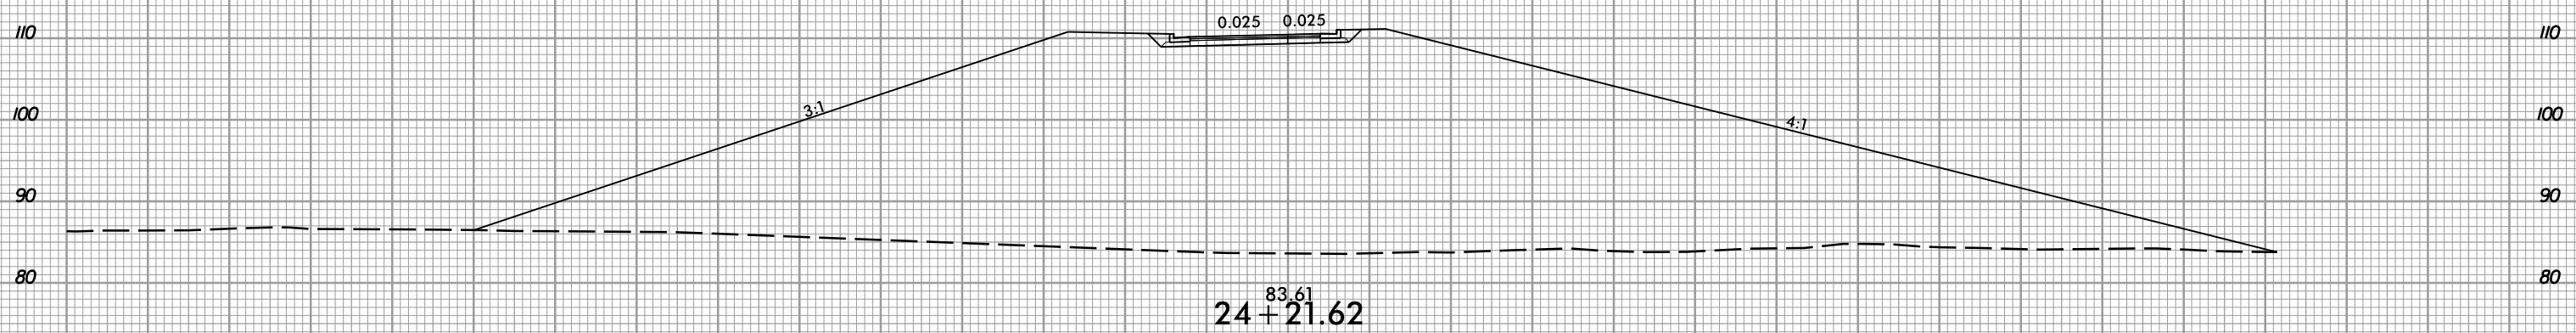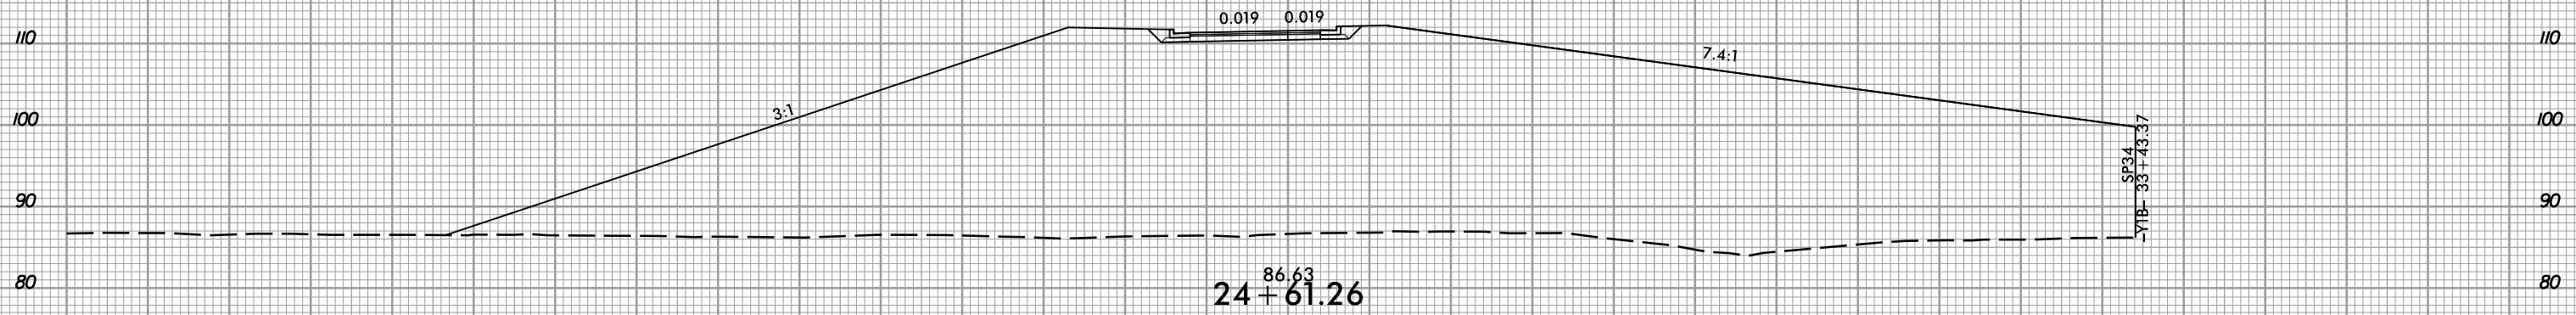

-RPD-

UNDERCUT  
EXCAVATION

150 140 130 120 110 100 90 80 70 60 50 40 30 20 10 0 10 20 30 40 50 60 70 80 90 100 110 120 130 140 150

1/27/2021  
1:58:57 PM  
I:\Projects\17-rdy\_xpl\_RPD.dgn