


8/23/99



PROJ. REFERENCE NO.
R-5797

SHEET NO.
X-72

150 140 130 120 110 100 90 80 70 60 50 40 30 20 10 0 10 20 30 40 50 60 70 80 90 100 110 120 130 140 150

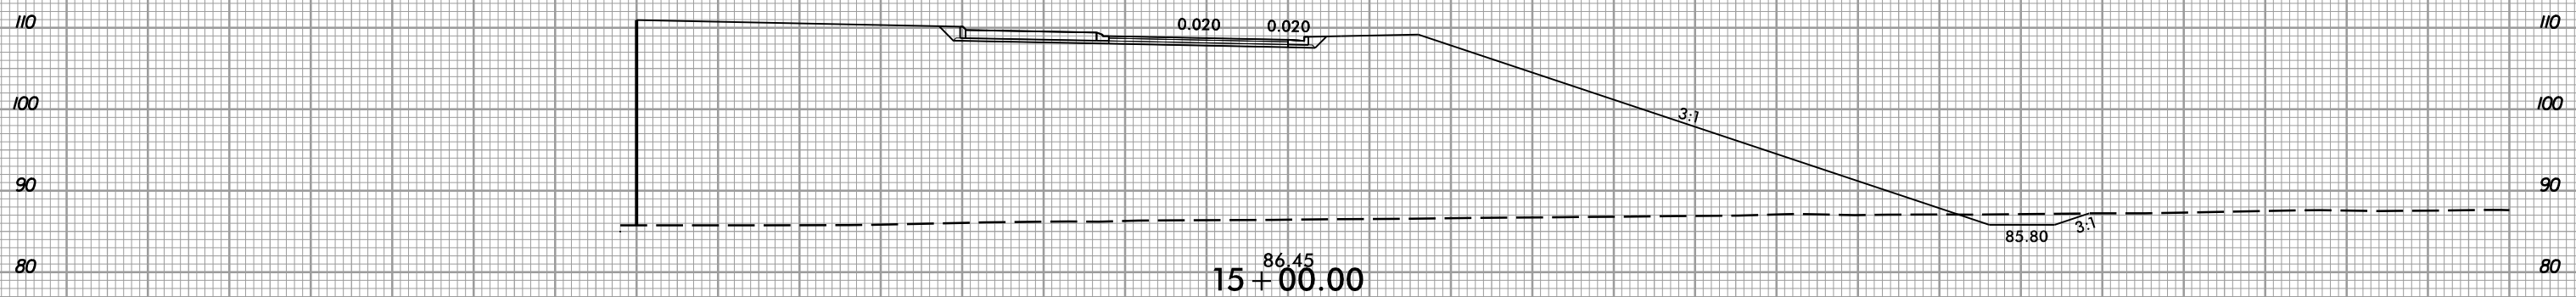

-RAB-

150 140 130 120 110 100 90 80 70 60 50 40 30 20 10 0 10 20 30 40 50 60 70 80 90 100 110 120 130 140 150

1/27/2021
 1:58:37 PM
 I:\Projects\17-1-2021\17-1-2021.dwg_xpl_RAB.dgn