



MSE WALL WITH SRW UNITS - TYPICAL SECTION

*SEE ROADWAY PLANS FOR FINISHED GRADE DETAILS.
**SEE MSE RETAINING WALLS PROVISION AND IF APPLICABLE, MSE WALL NOTES FOR EMBEDMENT AND REINFORCEMENT LENGTH REQUIREMENTS.

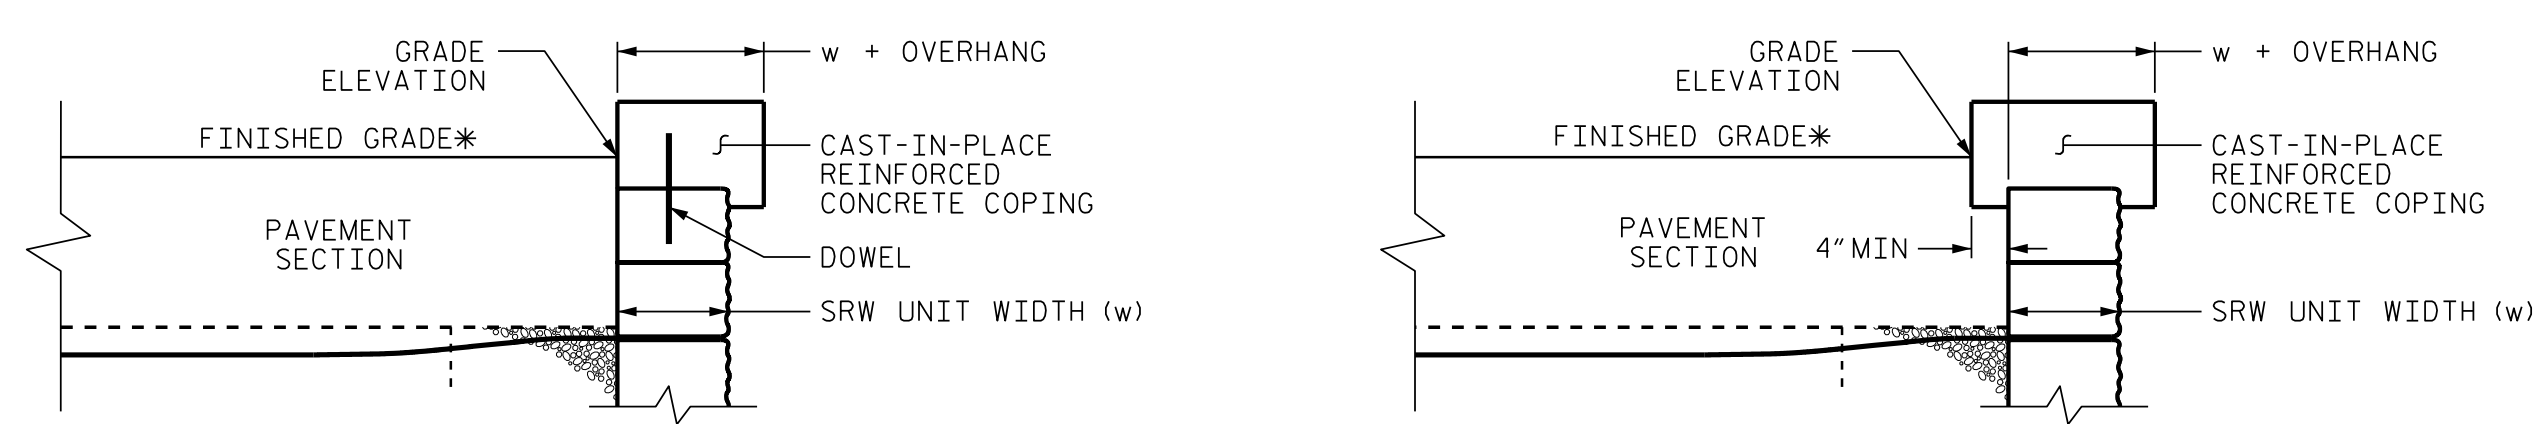

COPING DETAILS

AT THE CONTRACTOR'S OPTION, CONNECT COPING TO SRW UNITS WITH DOWELS OR EXTEND COPING DOWN BACK OF SRW UNITS.
*SEE ROADWAY PLANS FOR FINISHED GRADE DETAILS.

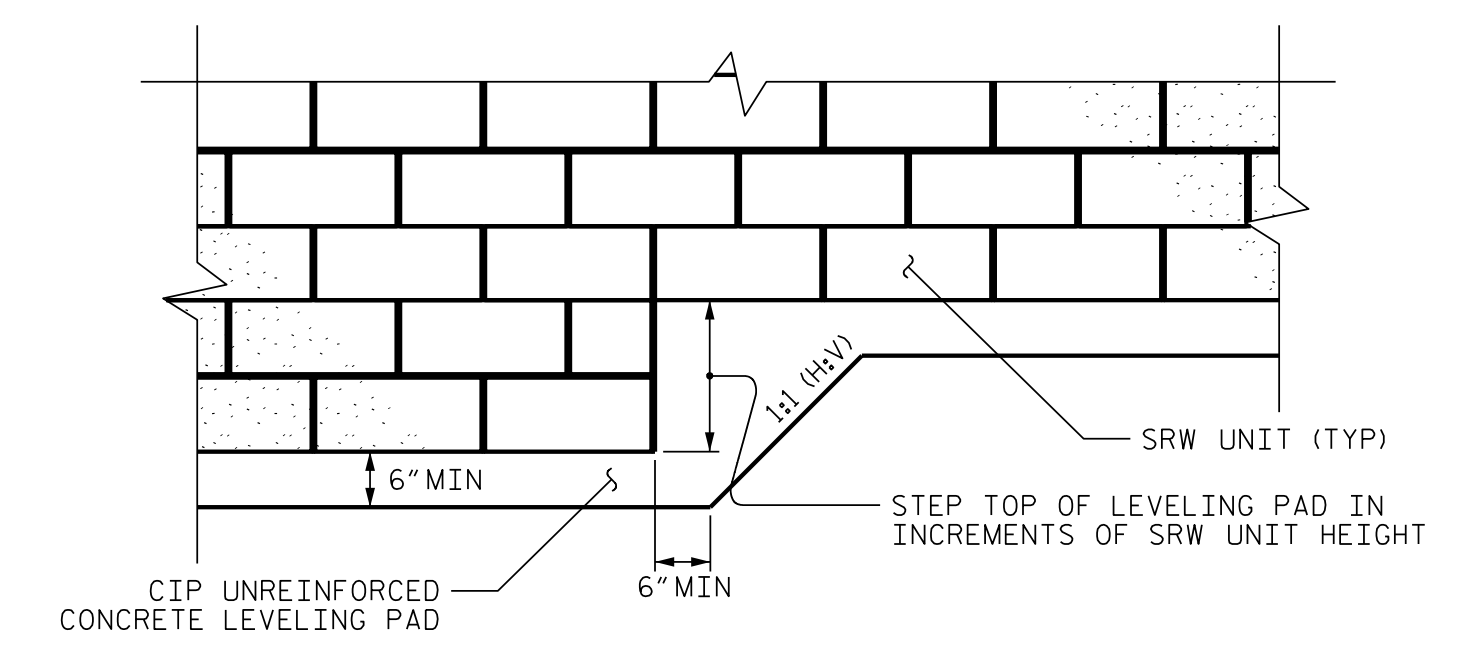

SRW UNITS LEVELING PAD STEP DETAIL

ESTIMATED ARCHITECTURAL CONCRETE SURFACE TREATMENT QUANTITIES (SQUARE FEET)	
MSE RETAINING WALL NO.1	2,623 SF

ESTIMATED ARCHITECTURAL CONCRETE SURFACE TREATMENT QUANTITIES (SQUARE FEET)	
MSE RETAINING WALL NO.2	2,822 SF