


DETOUR SIGNING

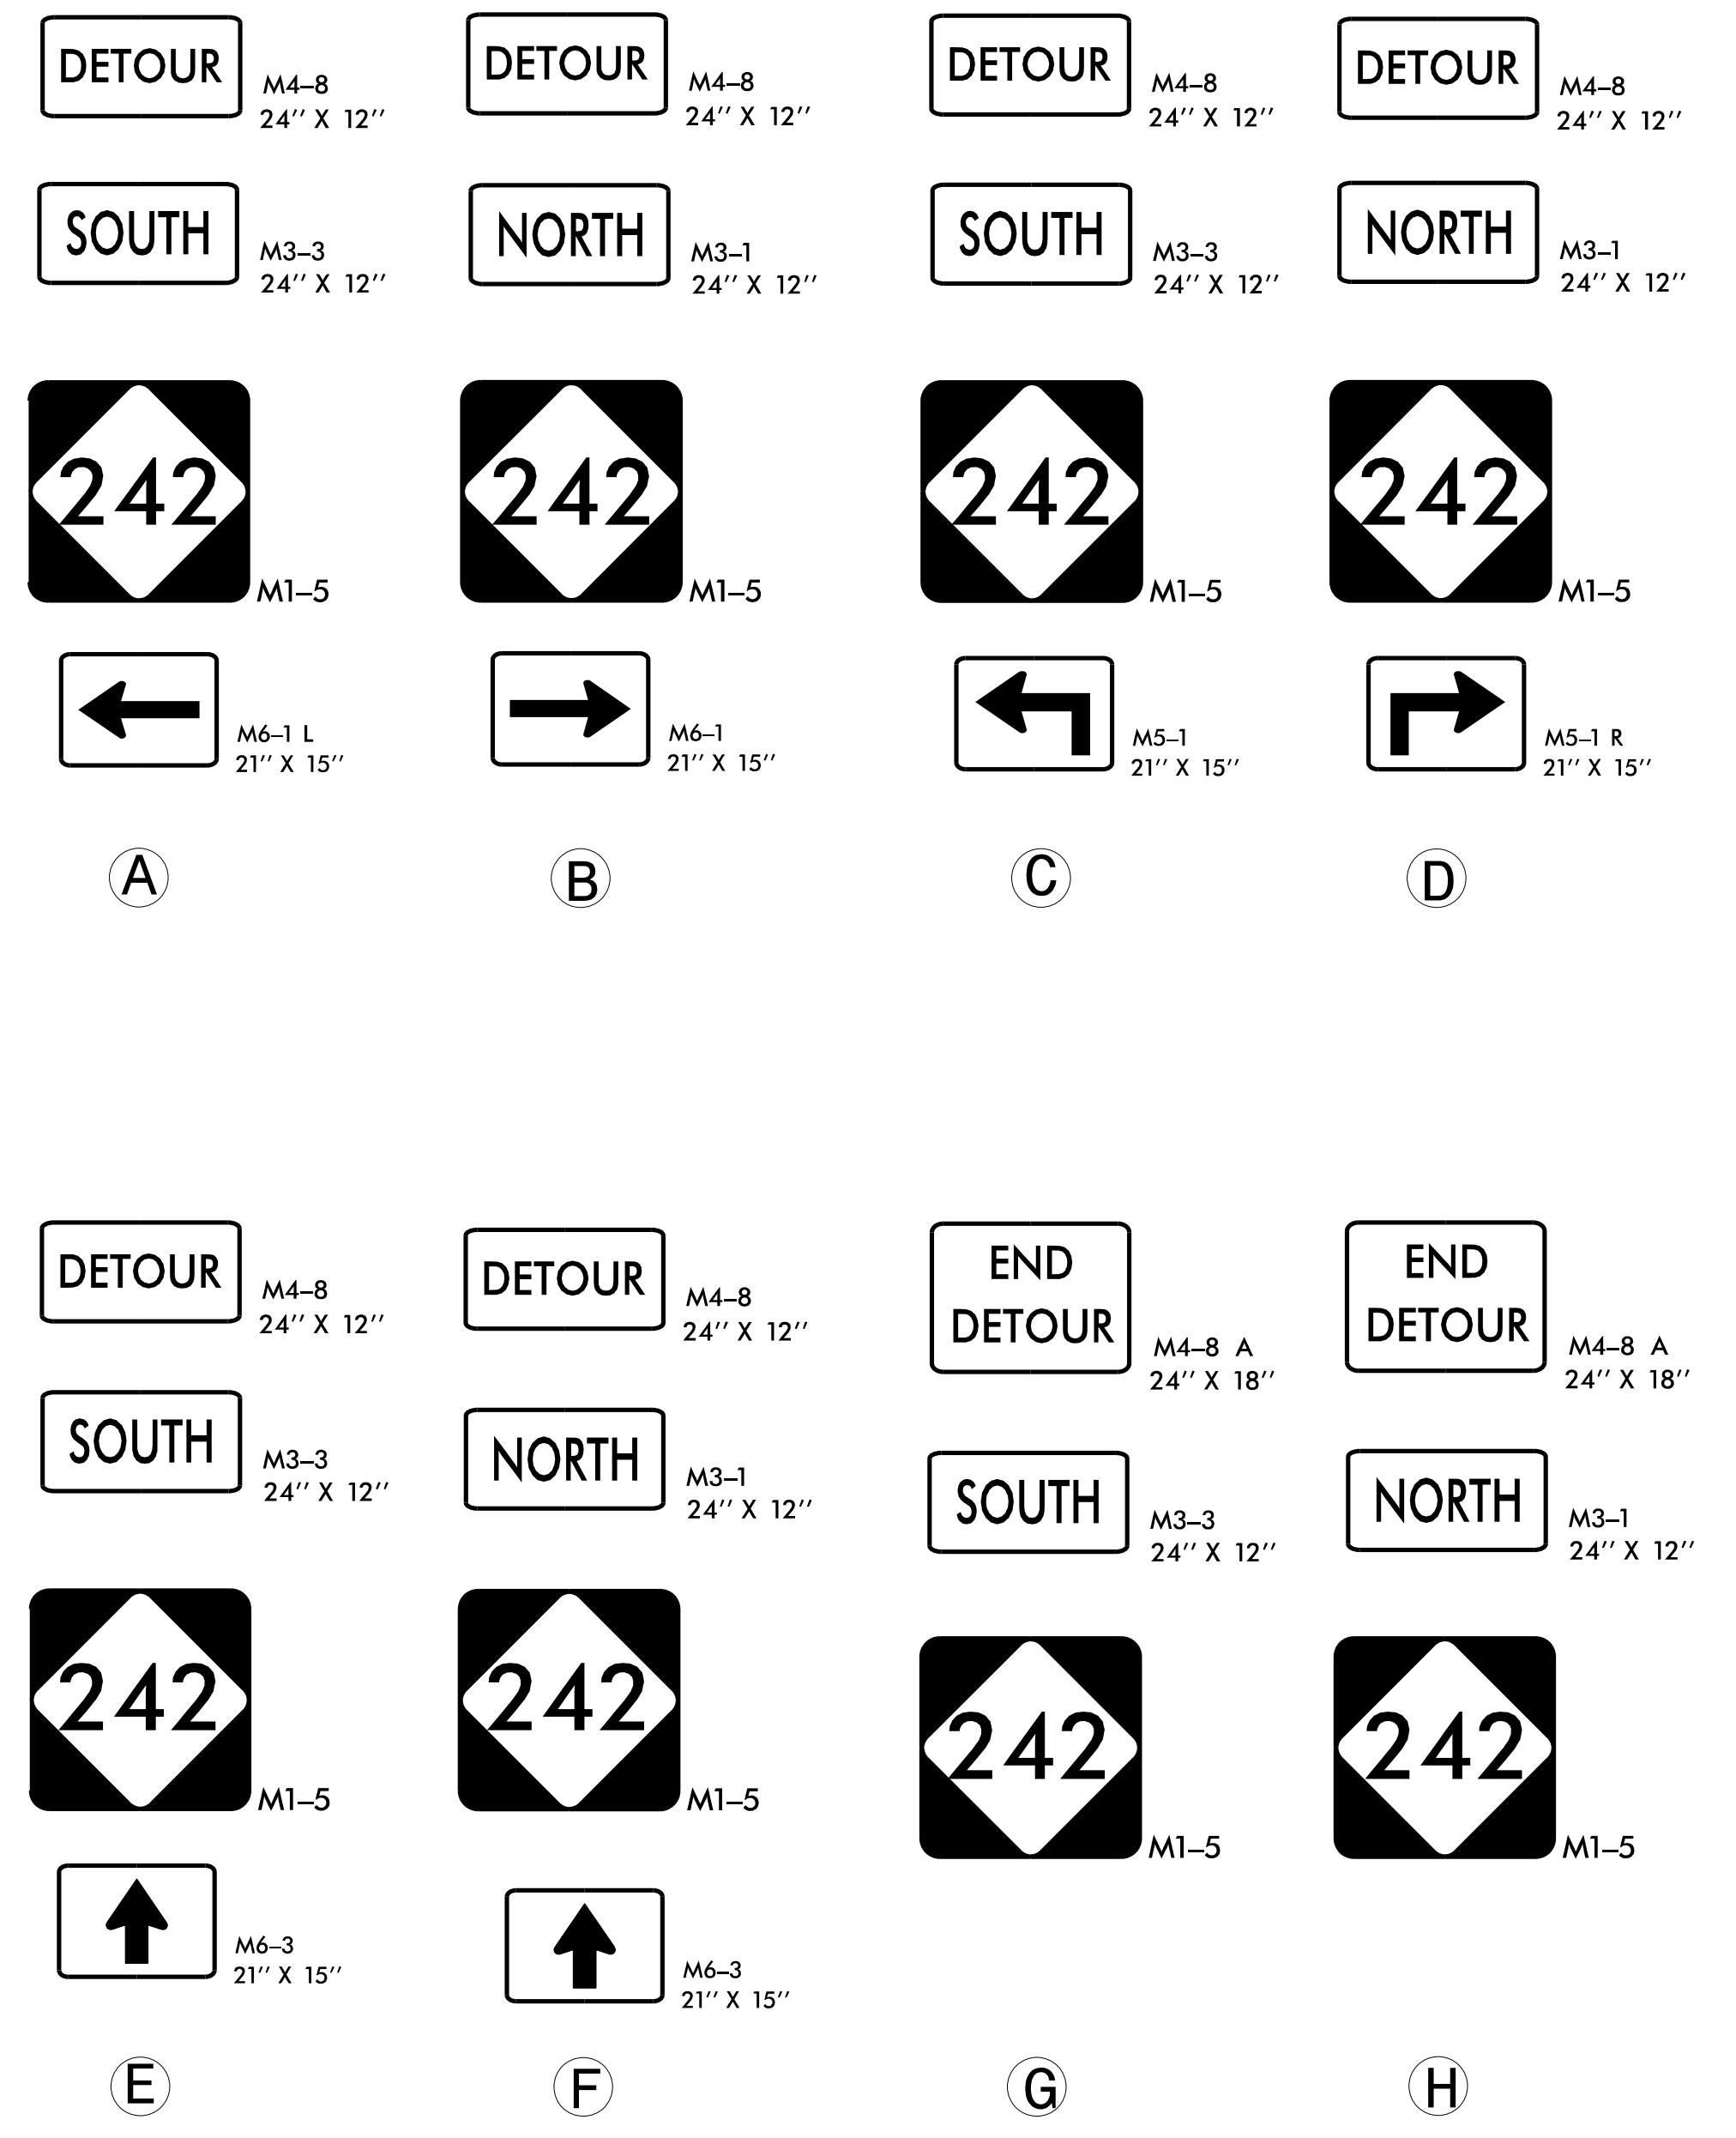

* NOTES: ALL DETOUR SIGN LOCATIONS ARE APPROXIMATE.
 SEE RSD 1101.03, SHEET 1 OF 9, FOR TYPE III BARRICADE LOCATION
 WITH ATTACHED SIGNING & ADDITIONAL SIGNING FOR ROAD CLOSURE.

DETOUR ROUTE ● — ● — ●

**DOCUMENT NOT CONSIDERED FINAL
 UNLESS ALL SIGNATURES COMPLETED**

WETHERILL ENGINEERING
 TRANSPORTATION PLANNING/DESIGN - BRIDGE/STRUCTURE DESIGN
 CIVIL/SITE DESIGN - GIS/GPS - CONSTRUCTION OBSERVATION

1223 Jones Franklin Rd.
 Raleigh, N.C. 27606
 License No. F-0377
 Bus: 919 851 8077
 Fax: 919 851 8107

APPROVED: DATE: 11/19/2019

SEAL

SEAL

**DETOUR
 NC 242**

11/19/2019 P:\2018\SMU Bridge Replacement Program\BR-0014\TrafficControl\Off-Site Detour with Improvements\TCP\BR-0014_TC_TMP_PSH_02.dgn User:skennedy