

09/08/99

See Sheet 1-A For Index of Sheets
See Sheet 1-B For Conventional Symbols
See Sheet 1C-1 TO 1C-2 For Survey Control Sheets

TIP PROJECT: BR-0014

STATE OF NORTH CAROLINA DIVISION OF HIGHWAYS




T.I.P. NO.	SHEET NO.
BR-0014	UO-1

NOTE:
ALL UTILITY WORK SHOWN ON THIS SHEET WILL BE DONE BY OTHERS. NO PAYMENT WILL BE MADE TO THE CONTRACTOR FOR UTILITY WORK SHOWN ON THIS SHEET.

UTILITIES BY OTHERS PLANS CUMBERLAND COUNTY

**LOCATION: BRIDGE NO. 250025 OVER BEAVER DAM CREEK
ON NC 242**

TYPE OF WORK: COMMUNICATION LINE IS BEING ABANDONED

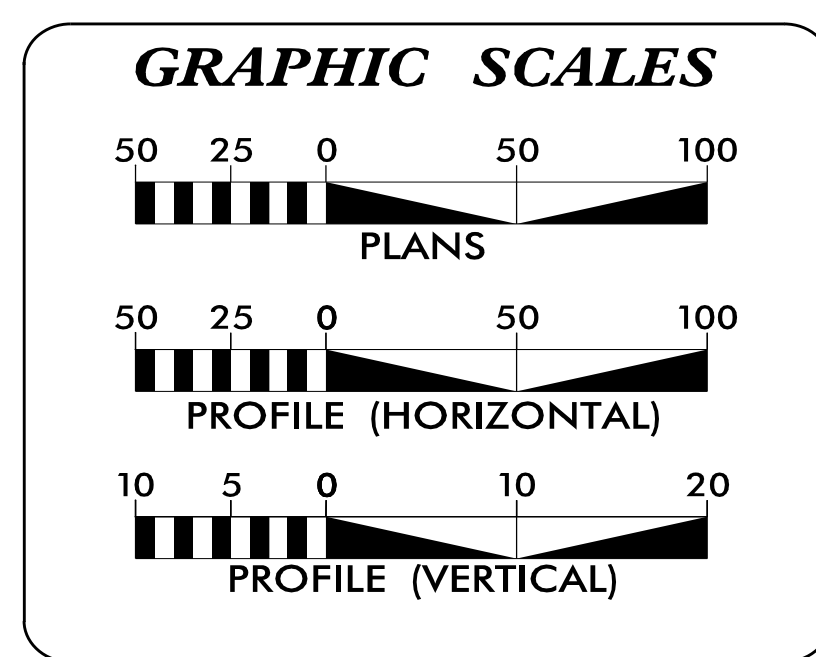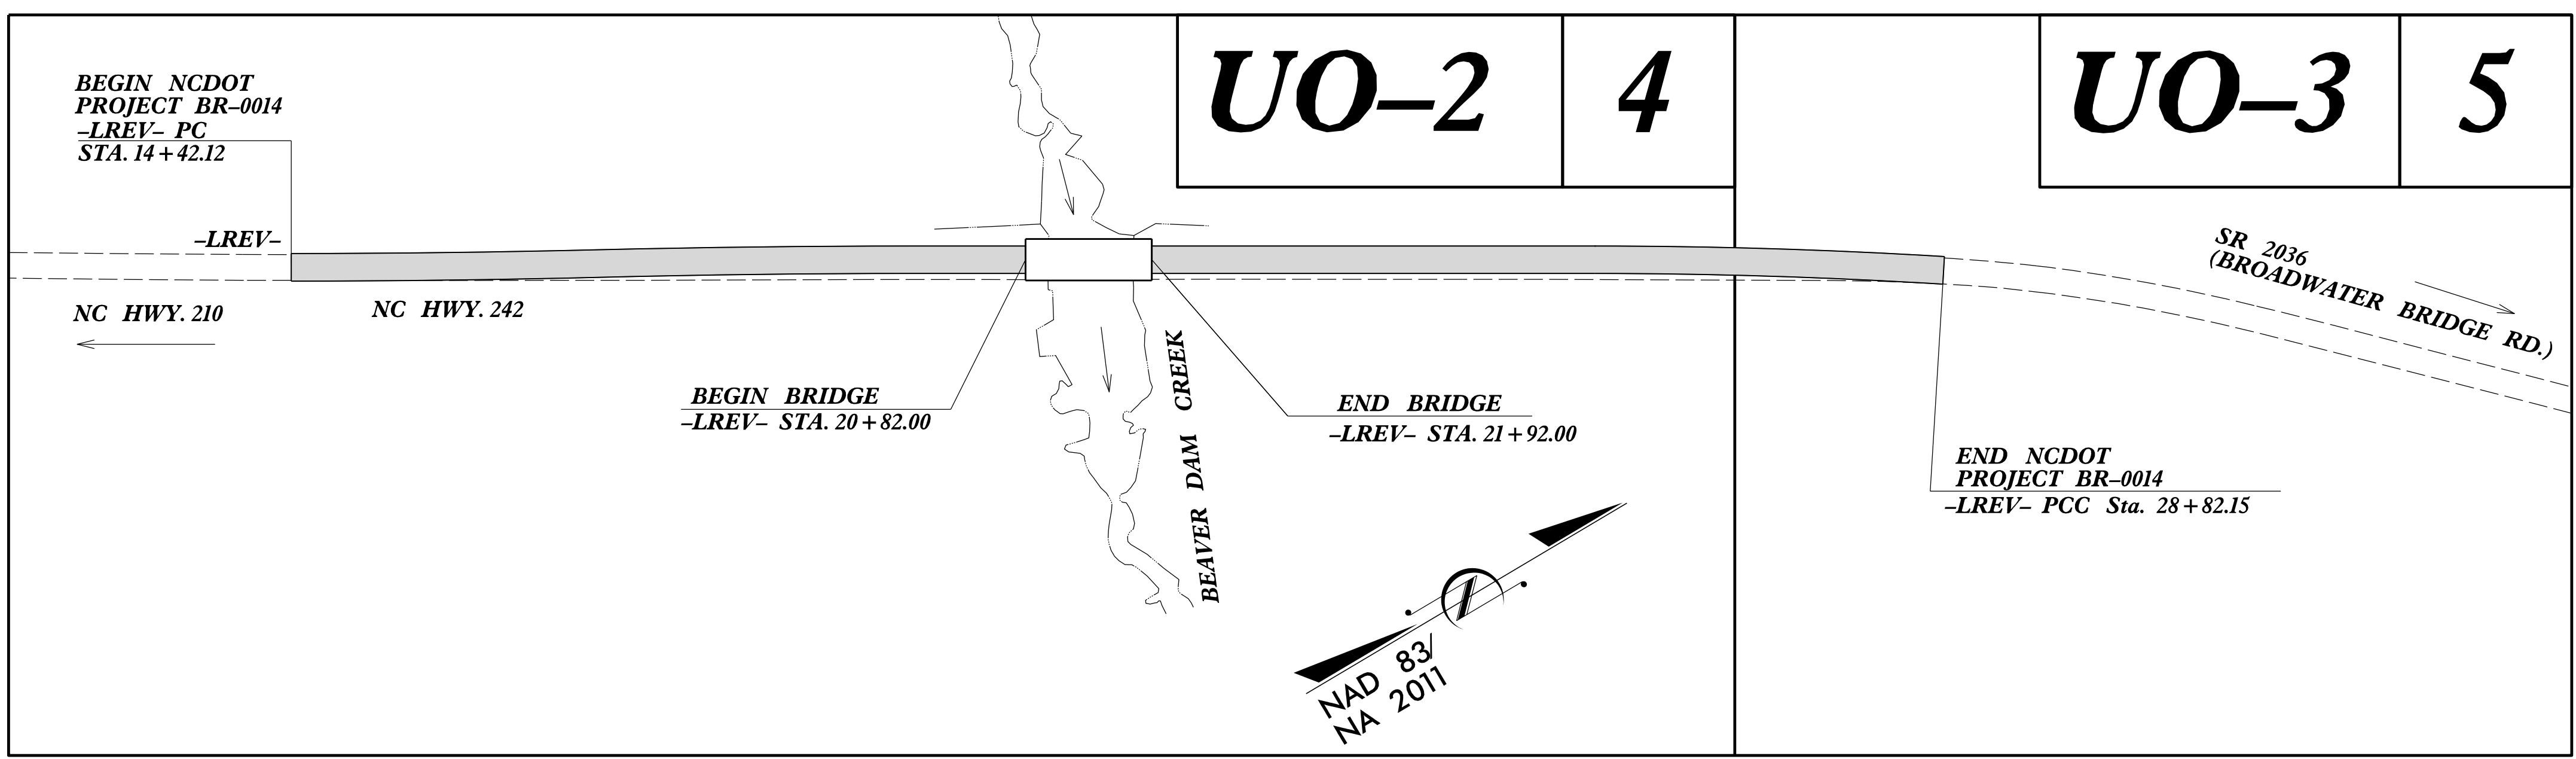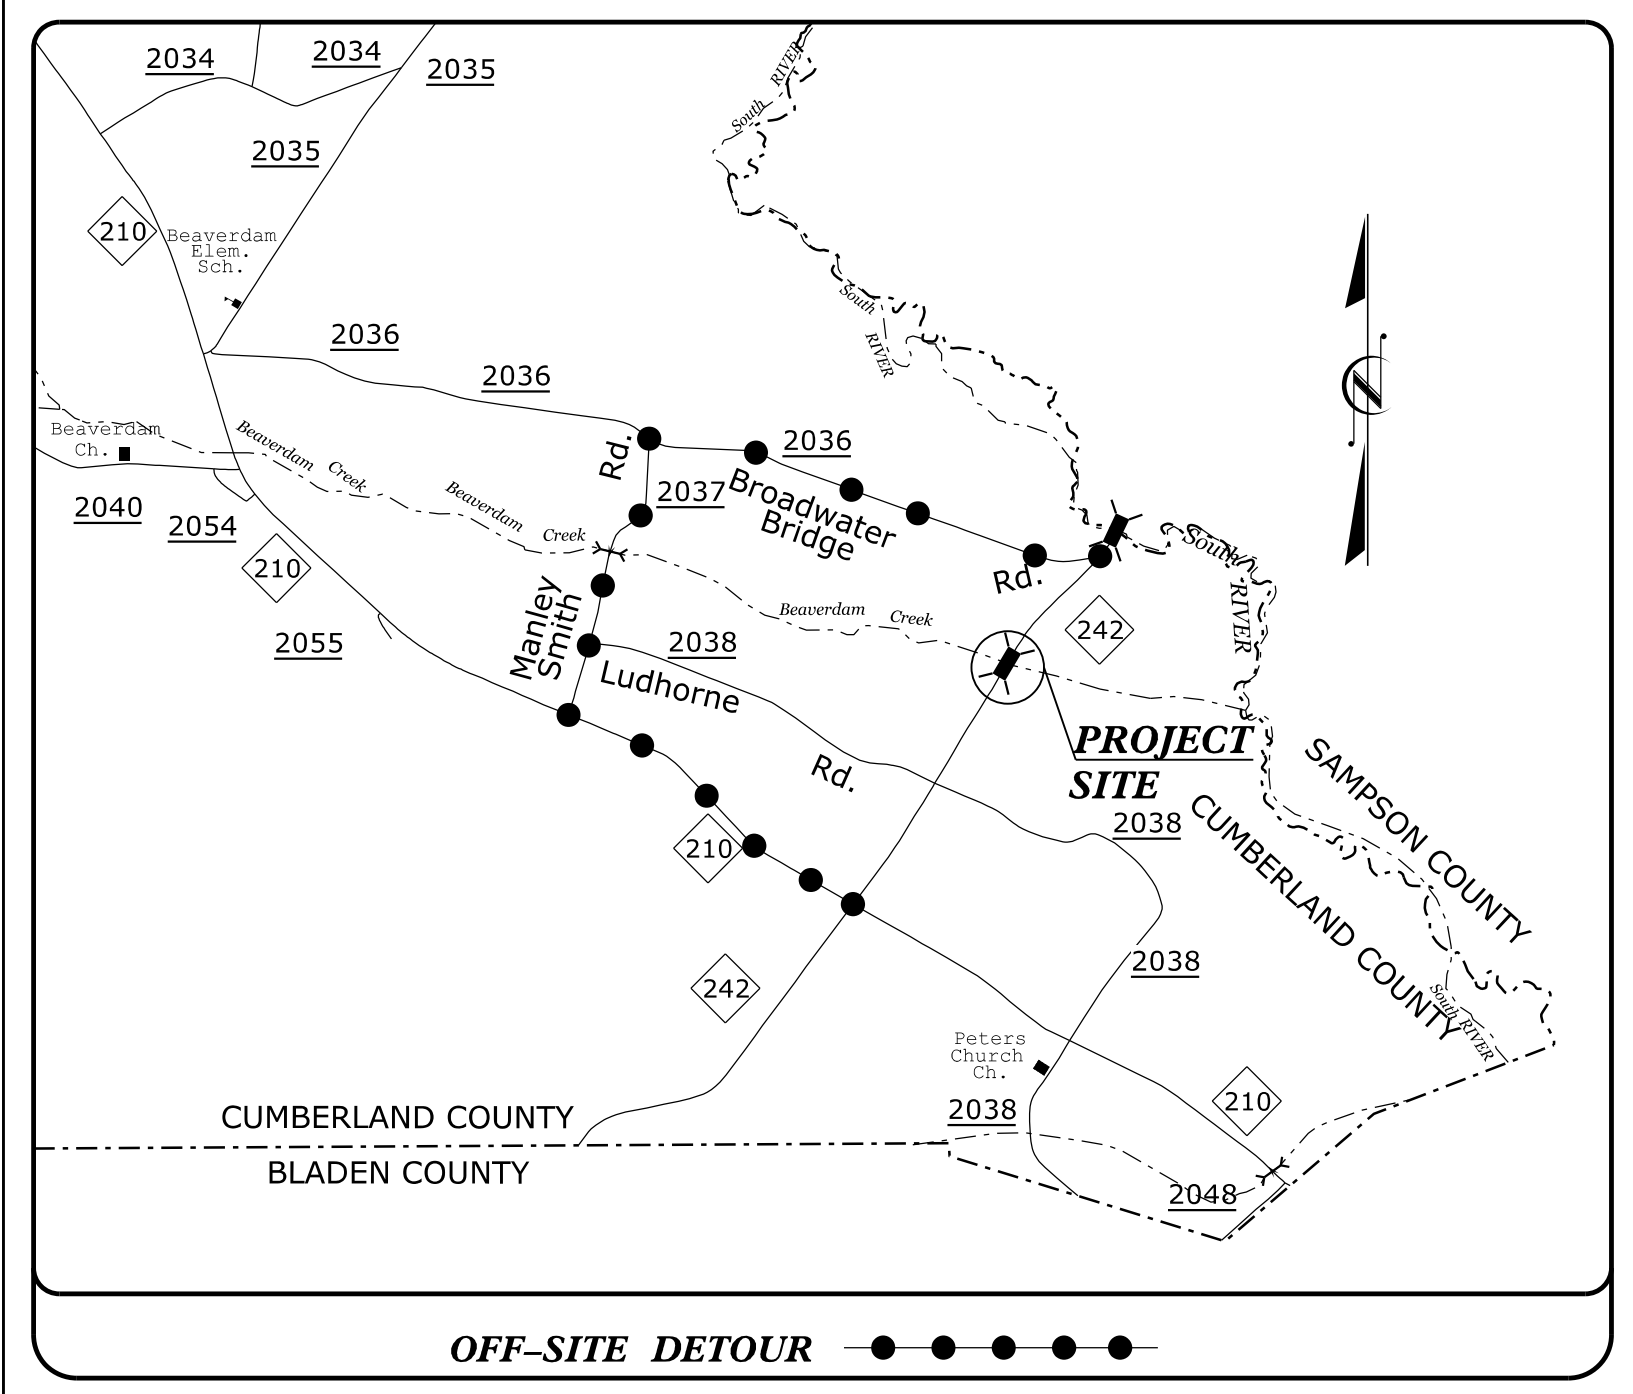

INDEX OF SHEETS

SHEET NO.:	DESCRIPTION:
UO-1	UBO TITLE SHEET
UO-2 THRU UO-3	UBO PLAN SHEETS

UTILITY OWNERS WITH CONFLICTS

(A) COMMUNICATION - STAR TELEPHONE

PREPARED IN THE OFFICE OF:

WETHERILL ENGINEERING

1223 Jones Franklin Rd.
Raleigh, N.C. 27606
License No. F-0377
Bus: 919 851 8077
Fax: 919 851 8107

TRANSPORTATION PLANNING/DESIGN - BRIDGE/STRUCTURE DESIGN
CIVIL/SITE DESIGN - GIS/GPS - CONSTRUCTION OBSERVATION

JOHN D. SCHRINER, PLS PROJECT UTILITY COORDINATOR

**DIVISION OF HIGHWAYS
STRUCTURES MANAGEMENT UNIT**

1000 BIRCH RIDGE DRIVE RALEIGH NC, 27610

NABIL HAMDAN UTILITIES REGIONAL ENGINEER
KELVIN MARTIN UTILITIES ENGINEER
KYLE PLEASANT UTILITIES AREA COORDINATOR
LARRY JAMES UTILITIES COORDINATOR

\$\$\$\$\$ SYSTEM \$\$\$\$\$\$
\$\$\$\$\$ DGN \$\$\$\$\$\$
\$\$\$\$\$ USERNAME \$\$\$\$\$\$