




PLAN OF WING - W1

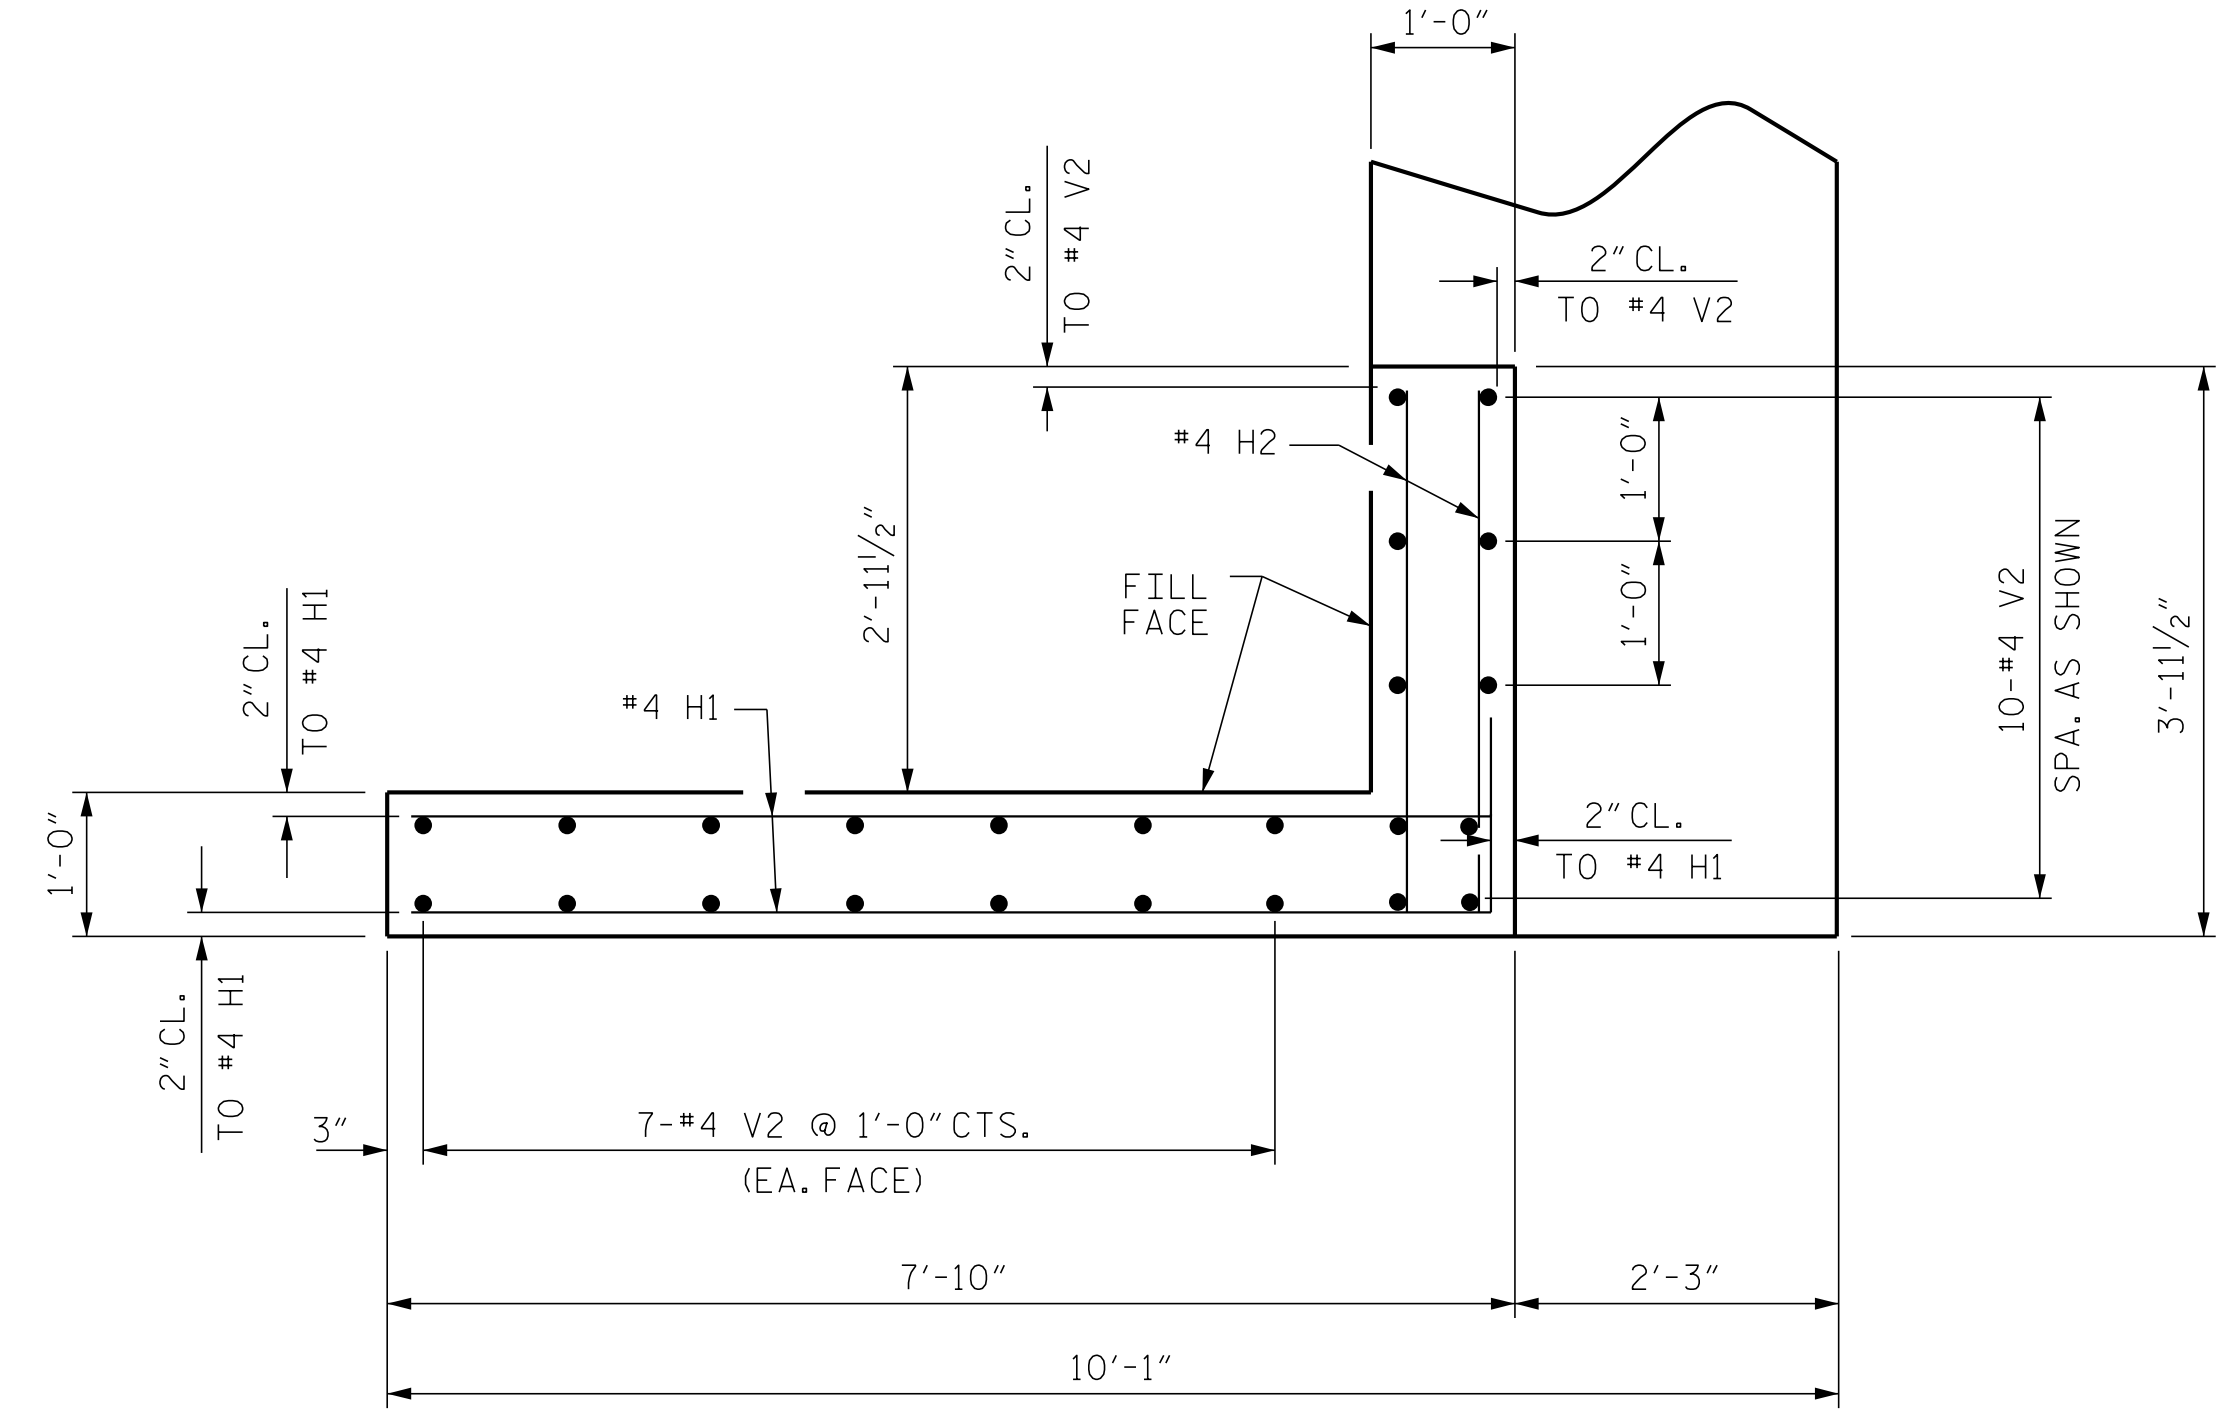


PLAN OF WING - W2

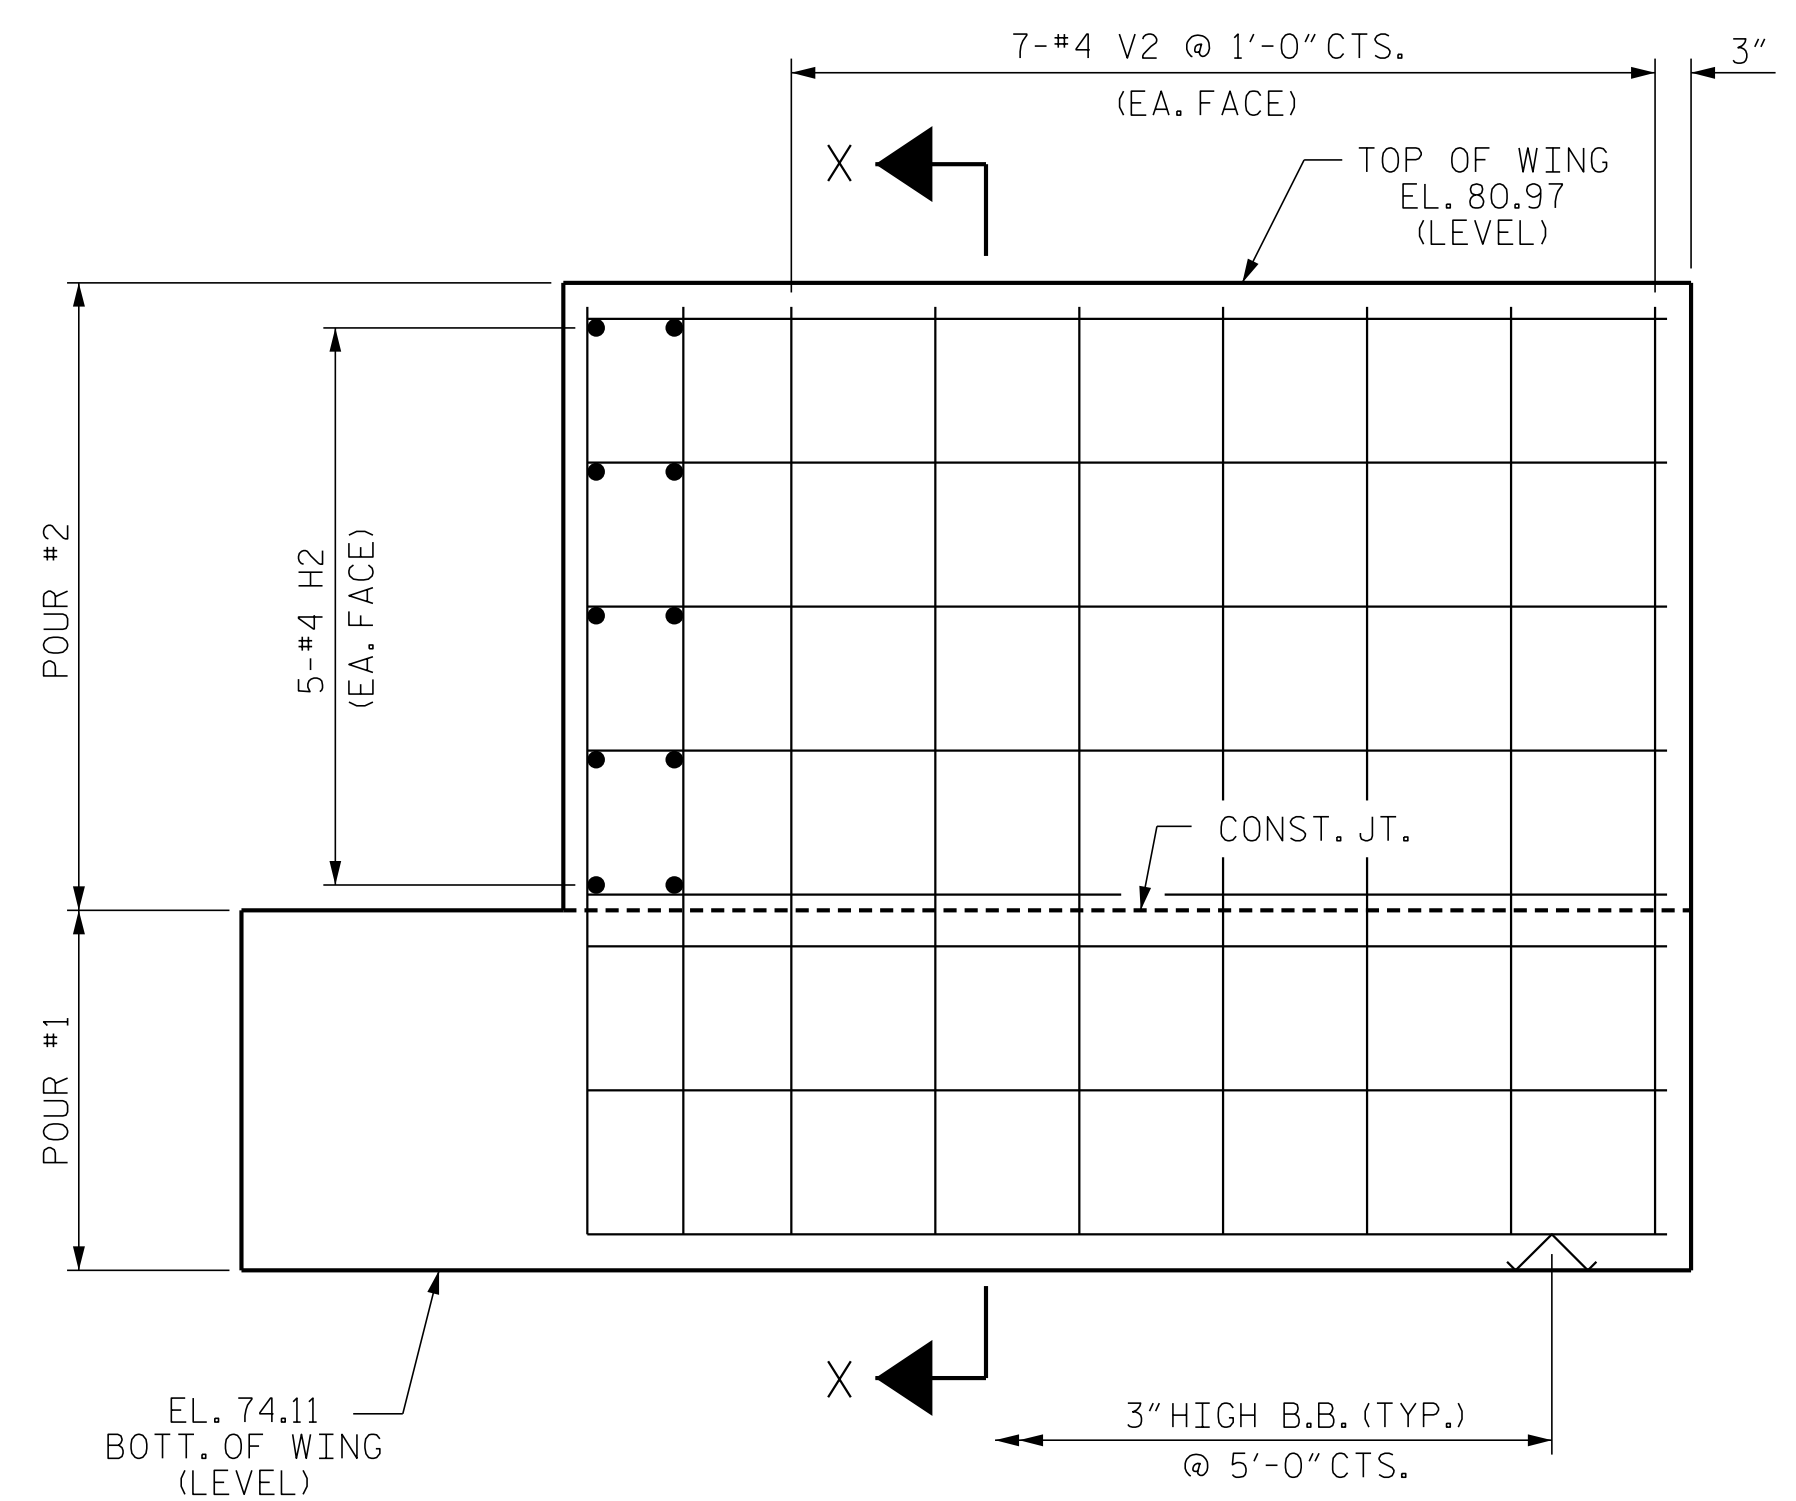


ELEVATION OF WING - W1

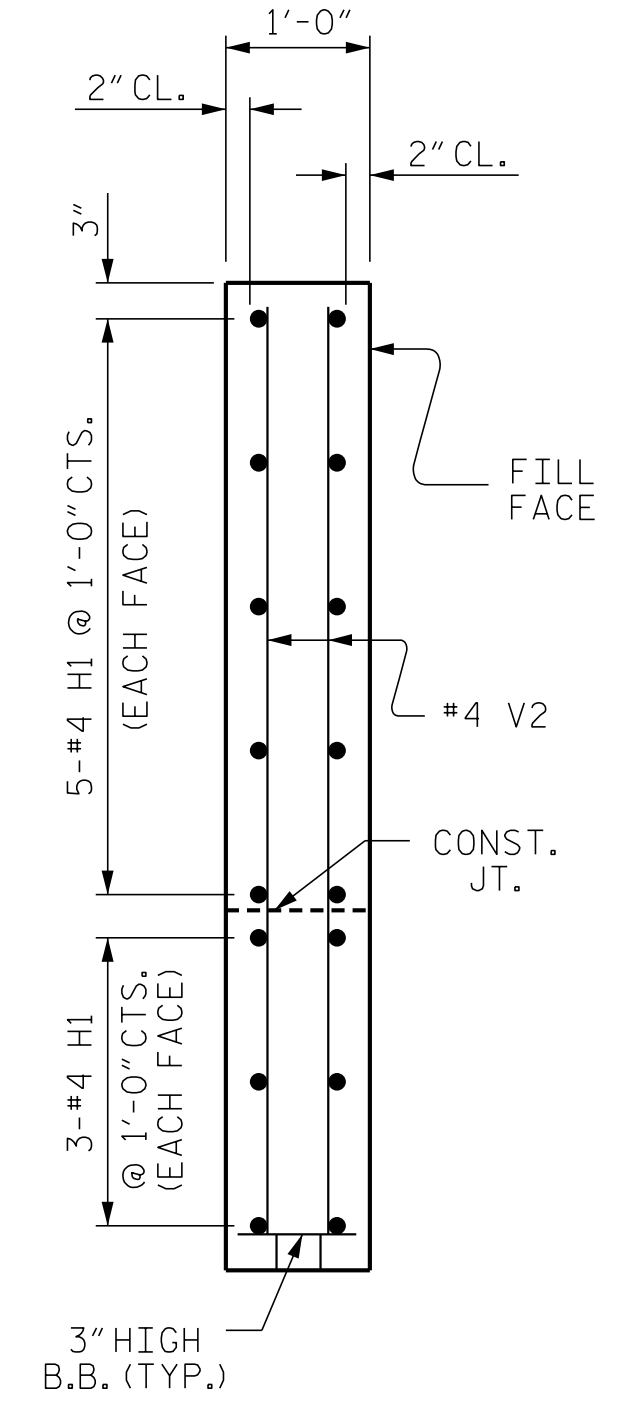

SECTION X-X

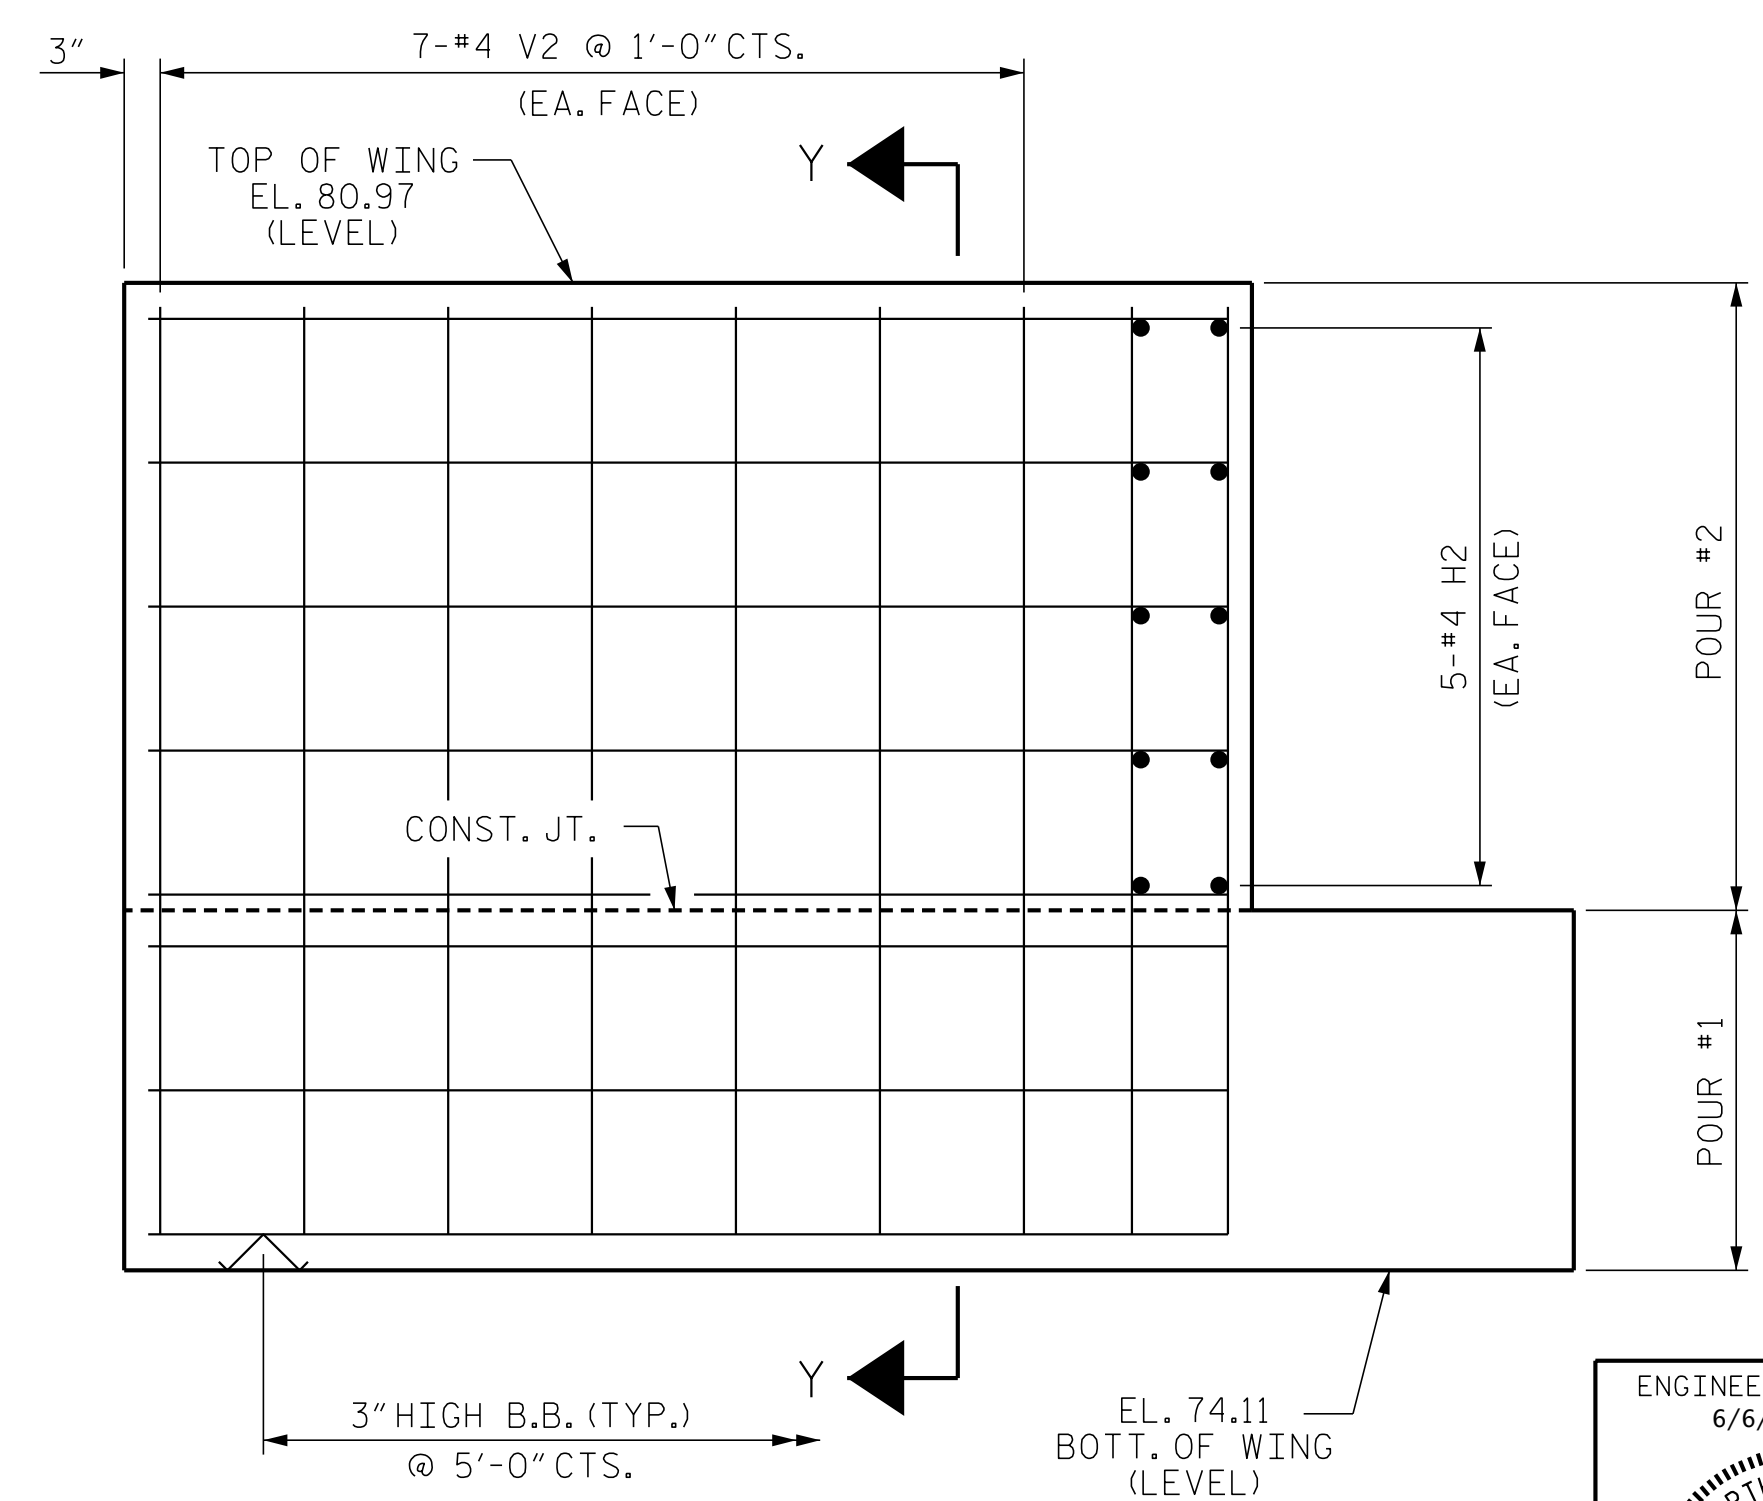


ELEVATION OF WING - W2

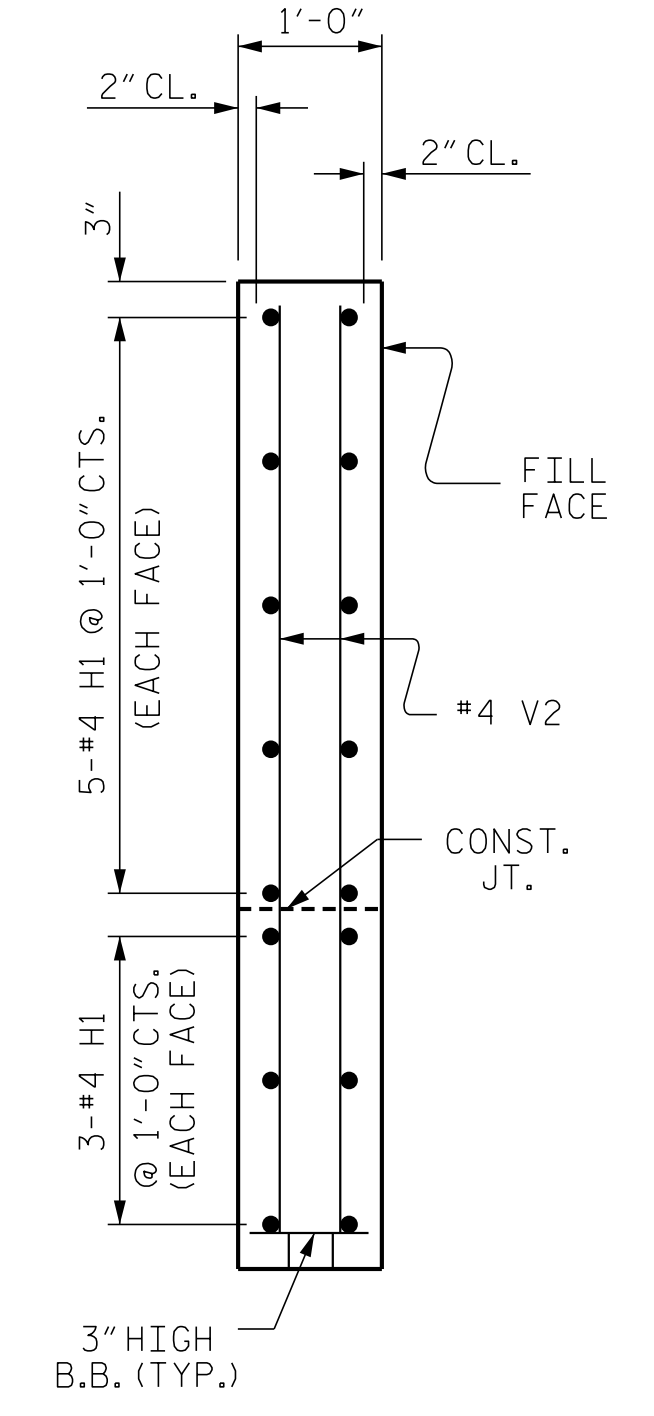

SECTION Y-Y

PROJECT NO. BR-0014
 CUMBERLAND COUNTY
 STATION: 21+37.00 -LREV-
 SHEET 2 OF 3

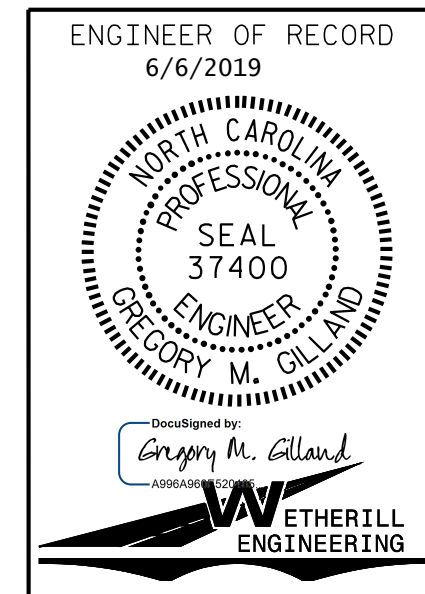

STATE OF NORTH CAROLINA DEPARTMENT OF TRANSPORTATION RALEIGH					
SUBSTRUCTURE END BENT No. 1					
REVISIONS					
NO.	BY:	DATE:	NO.	BY:	DATE:
1			3		
2			4		

DRAWN BY: D. HODGE DATE: 3/19
 CHECKED BY: G.M. GILLAND DATE: 4/19

DOCUMENT NOT CONSIDERED FINAL
 UNLESS ALL SIGNATURES COMPLETED

1223 Jones Franklin Rd.
 Raleigh, N.C. 27606
 Bus: 919 851 8077
 Fax: 919 851 8107
 LICENSE NO. F-0377

SHEET NO.
 S-19
 TOTAL SHEETS
 28

P:\2018\SMU Bridge Replacement Program\BR-0014\Structures\DG\NB\0014_SMU_EB.dgn
 6/6/2019 1:46:41 PM