

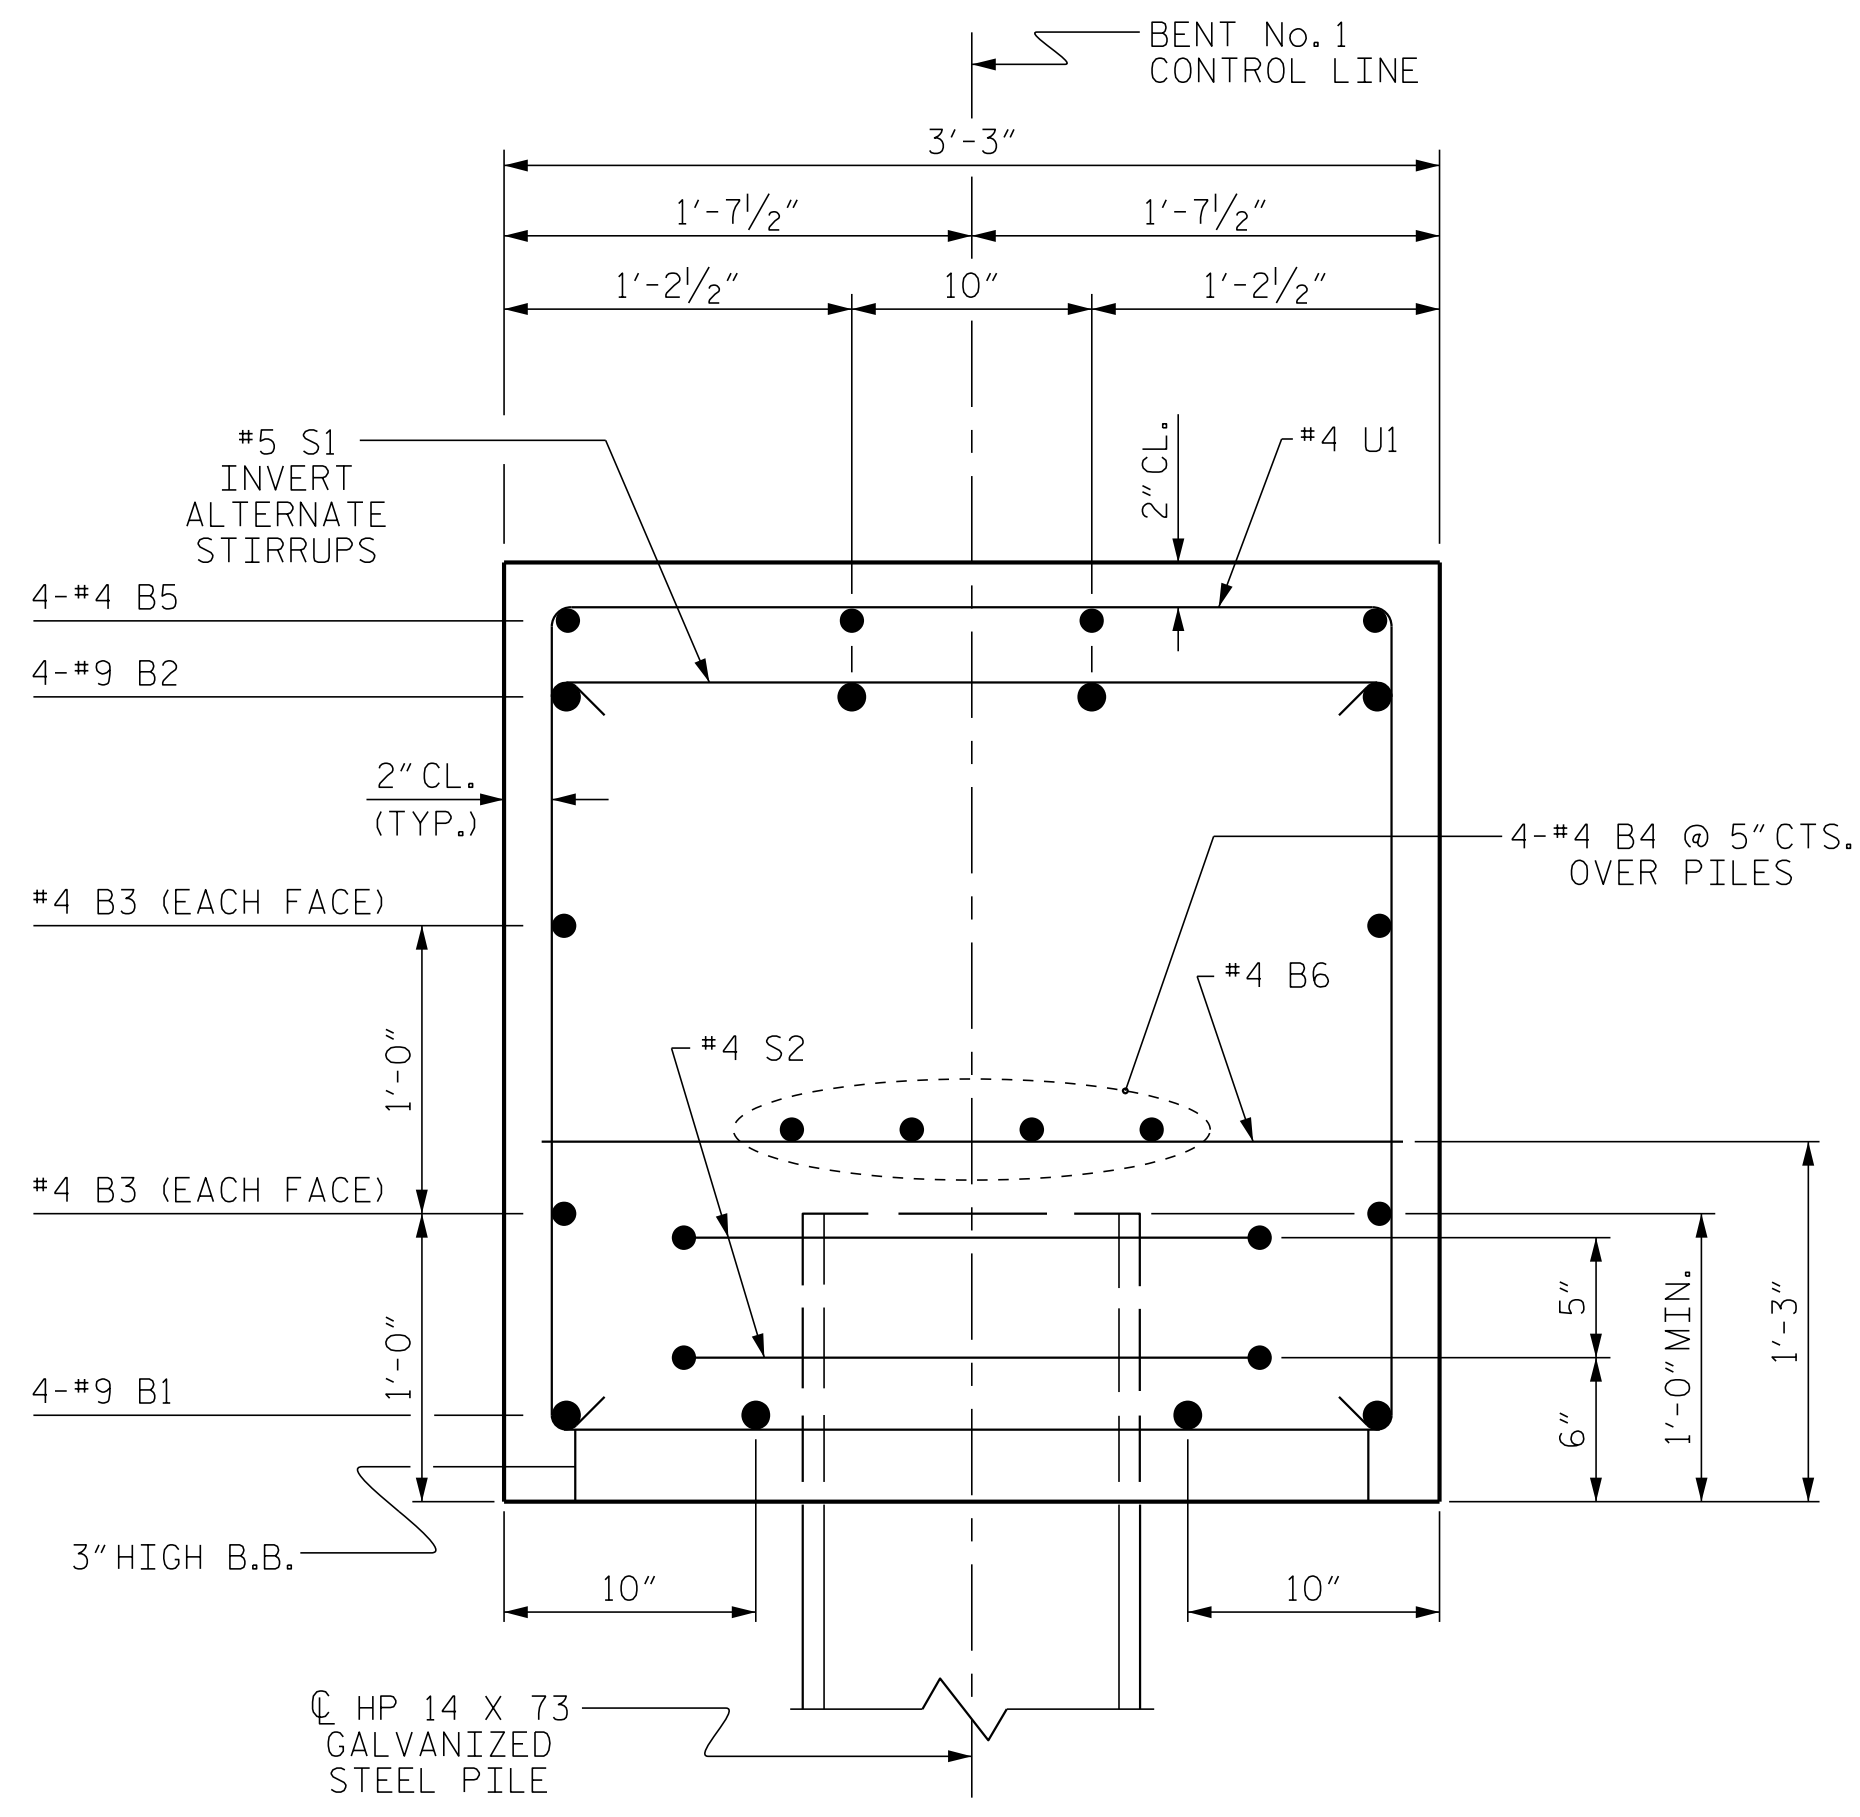


BILL OF MATERIAL					
BENT No. 1					
BAR	NO.	SIZE	TYPE	LENGTH	WEIGHT
B1	4	#9	STR	33'-0"	449
B2	4	#9	1	35'-4"	481
B3	8	#4	STR	17'-9"	95
B4	8	#4	STR	17'-9"	95
B5	4	#4	STR	13'-8"	37
B6	9	#4	STR	2'-11"	18
S1	36	#5	2	9'-1"	341
S2	10	#4	3	7'-7"	51
U1	28	#4	4	5'-11"	111
U2	2	#9	4	10'-1"	69
U3	6	#4	4	5'-6"	22
U4	4	#4	4	5'-9"	15
REINFORCING STEEL				1,784 LBS	
CLASS A CONCRETE BREAKDOWN					
TOTAL CLASS A CONCRETE				12.5 C.Y.	
HP 14 X 73 GALVANIZED STEEL PILES					
No. 5				LIN. FT. 330	
PILE DRIVING EQUIPMENT SETUP FOR HP 14 X 73 GALVANIZED STEEL PILES					
				5 EA.	
PILE REDRIVES				3 EA.	

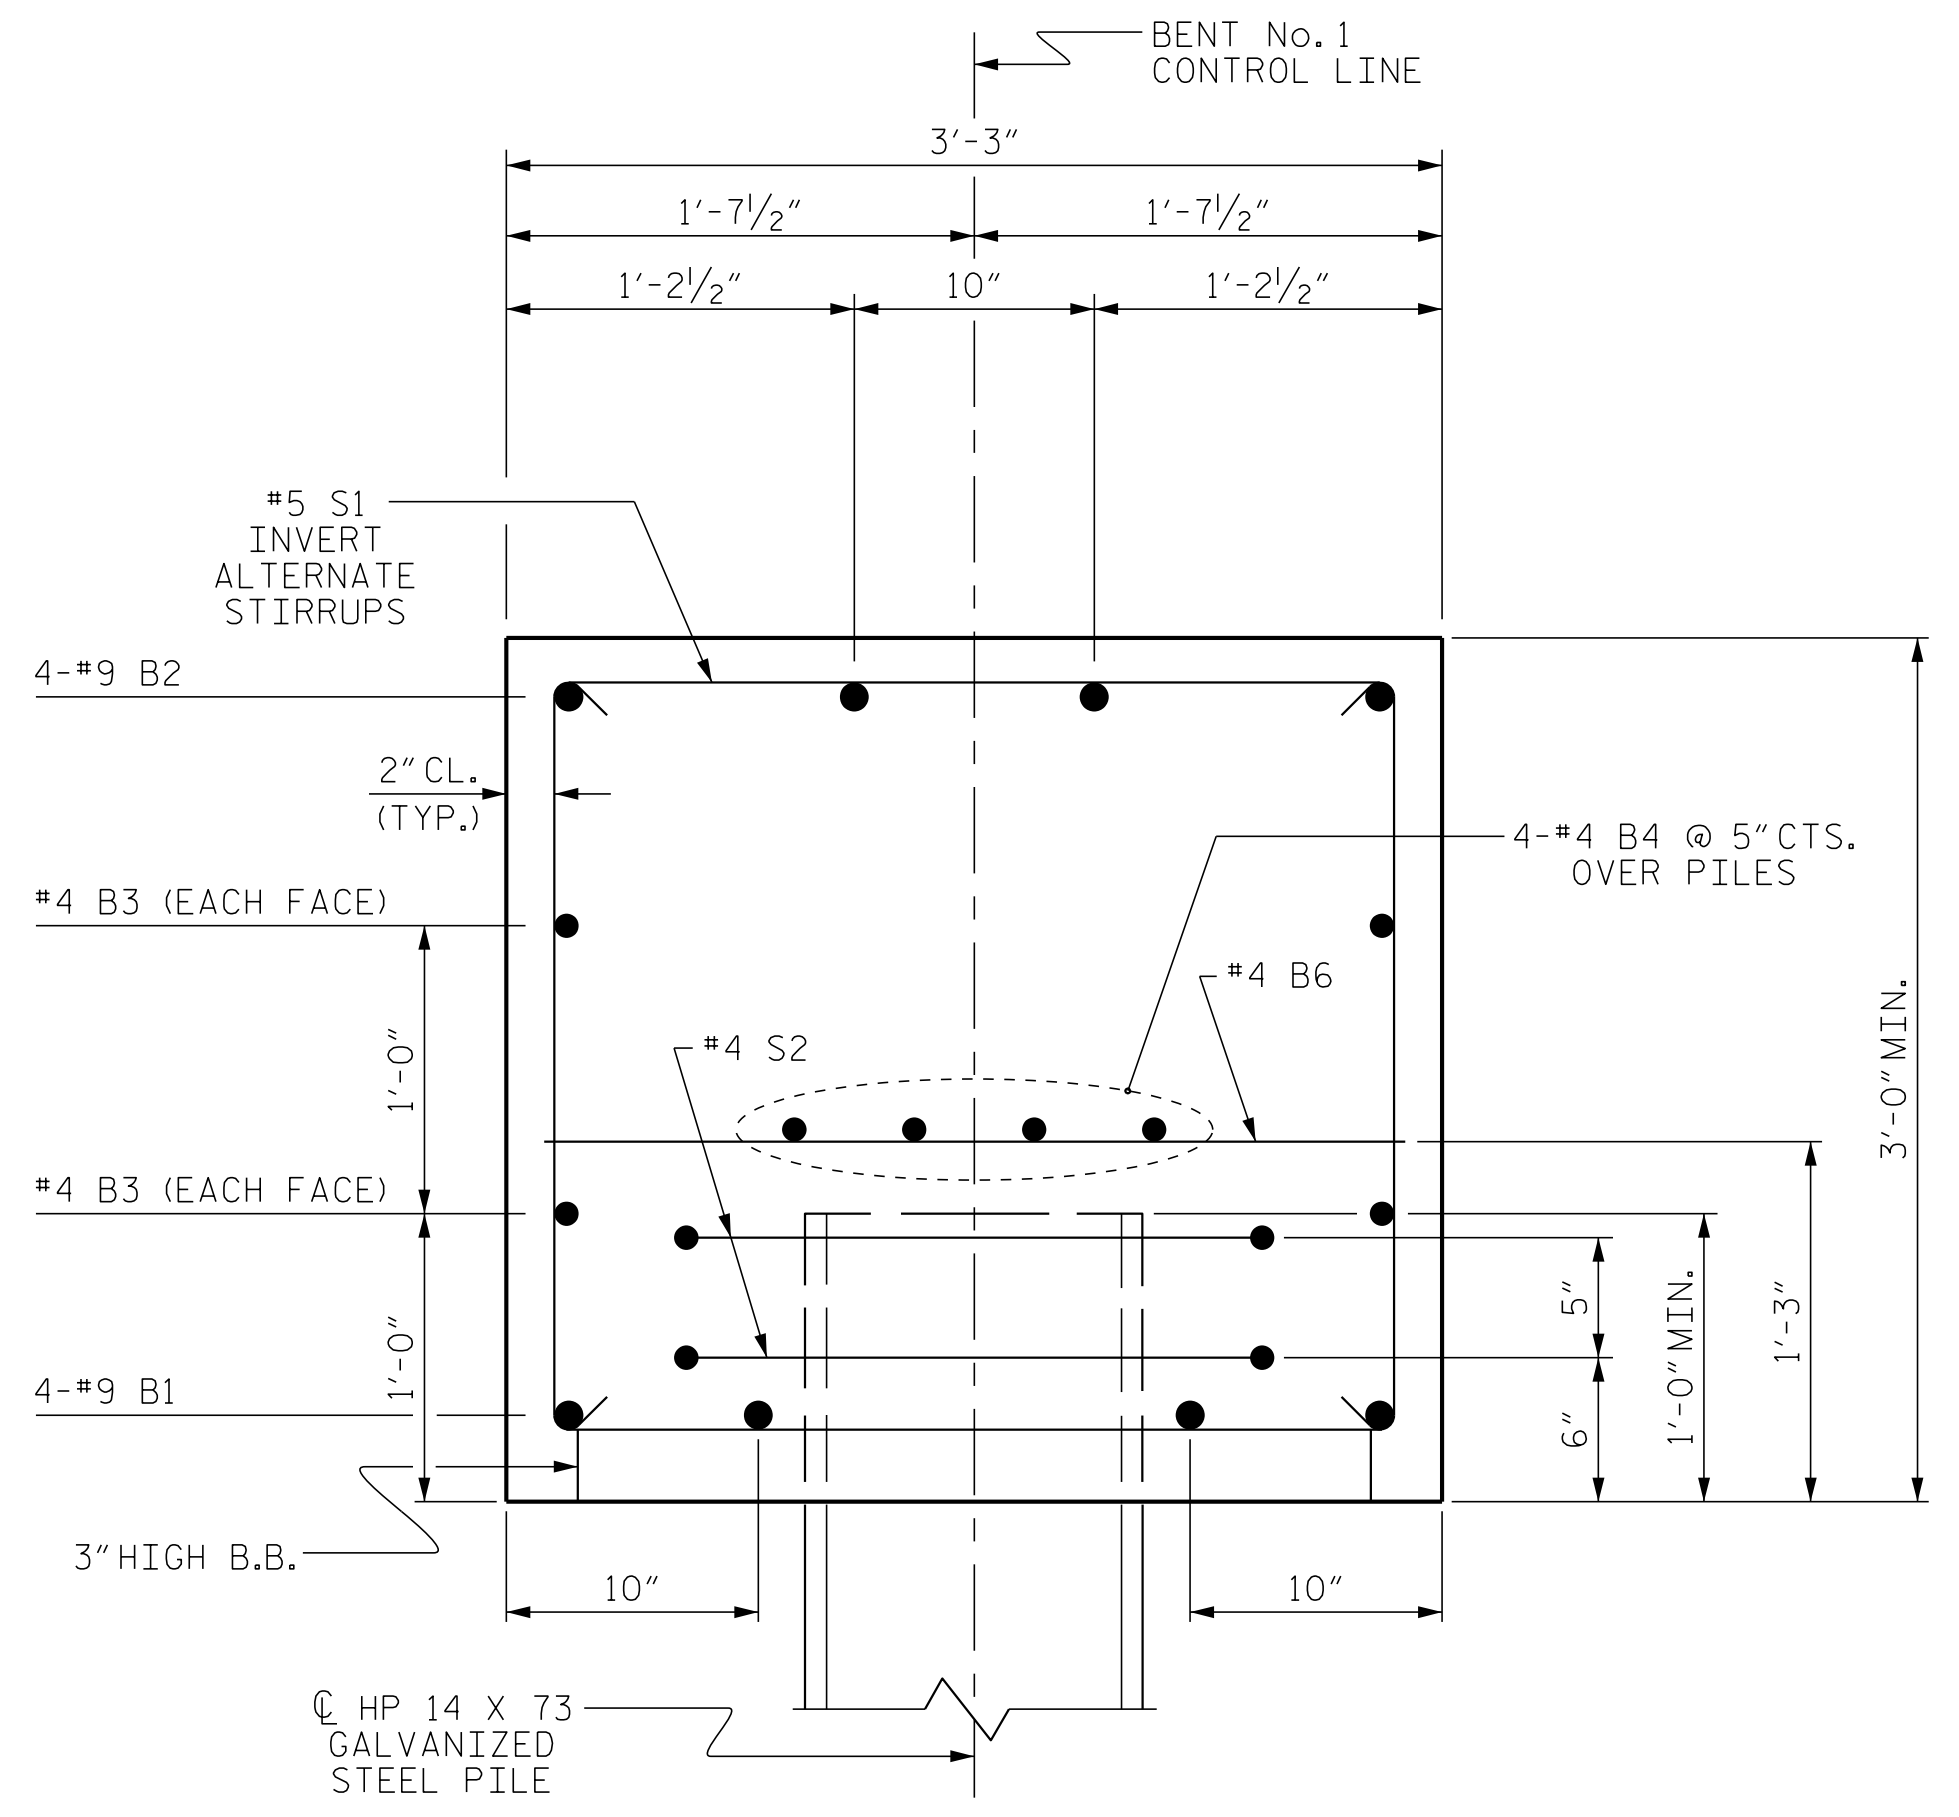

PROJECT NO. BR-0014
CUMBERLAND COUNTY
STATION: 21+37.00 -LREV-
SHEET 2 OF 2

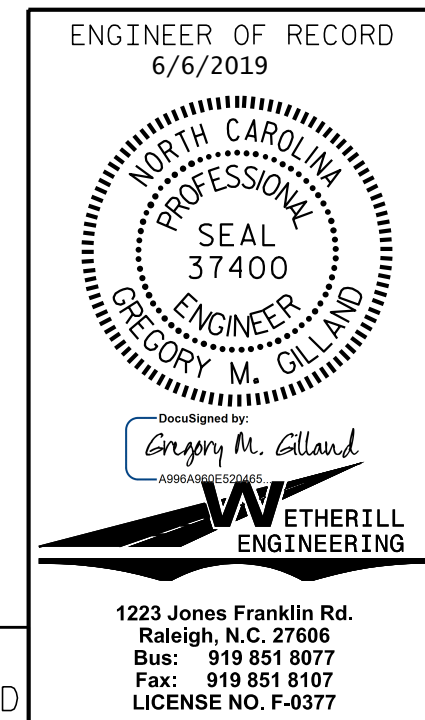

STATE OF NORTH CAROLINA DEPARTMENT OF TRANSPORTATION RALEIGH					
SUBSTRUCTURE BENT No. 1					
REVISIONS					
NO.	BY:	DATE:	NO.	BY:	DATE:
1			3		
2			4		

SHEET NO. S-22
TOTAL SHEETS 28

DRAWN BY: D. HODGE DATE: 4/19
CHECKED BY: G.M. GILLAND DATE: 4/19

DOCUMENT NOT CONSIDERED FINAL
UNLESS ALL SIGNATURES COMPLETED

P:\2018\SMU Bridge Replacement Program\BR-0014\Structures\DG\NBRO014_SMU_BT.dgn 6/6/2019 1:50:28 PM