




PLAN OF WING - W1

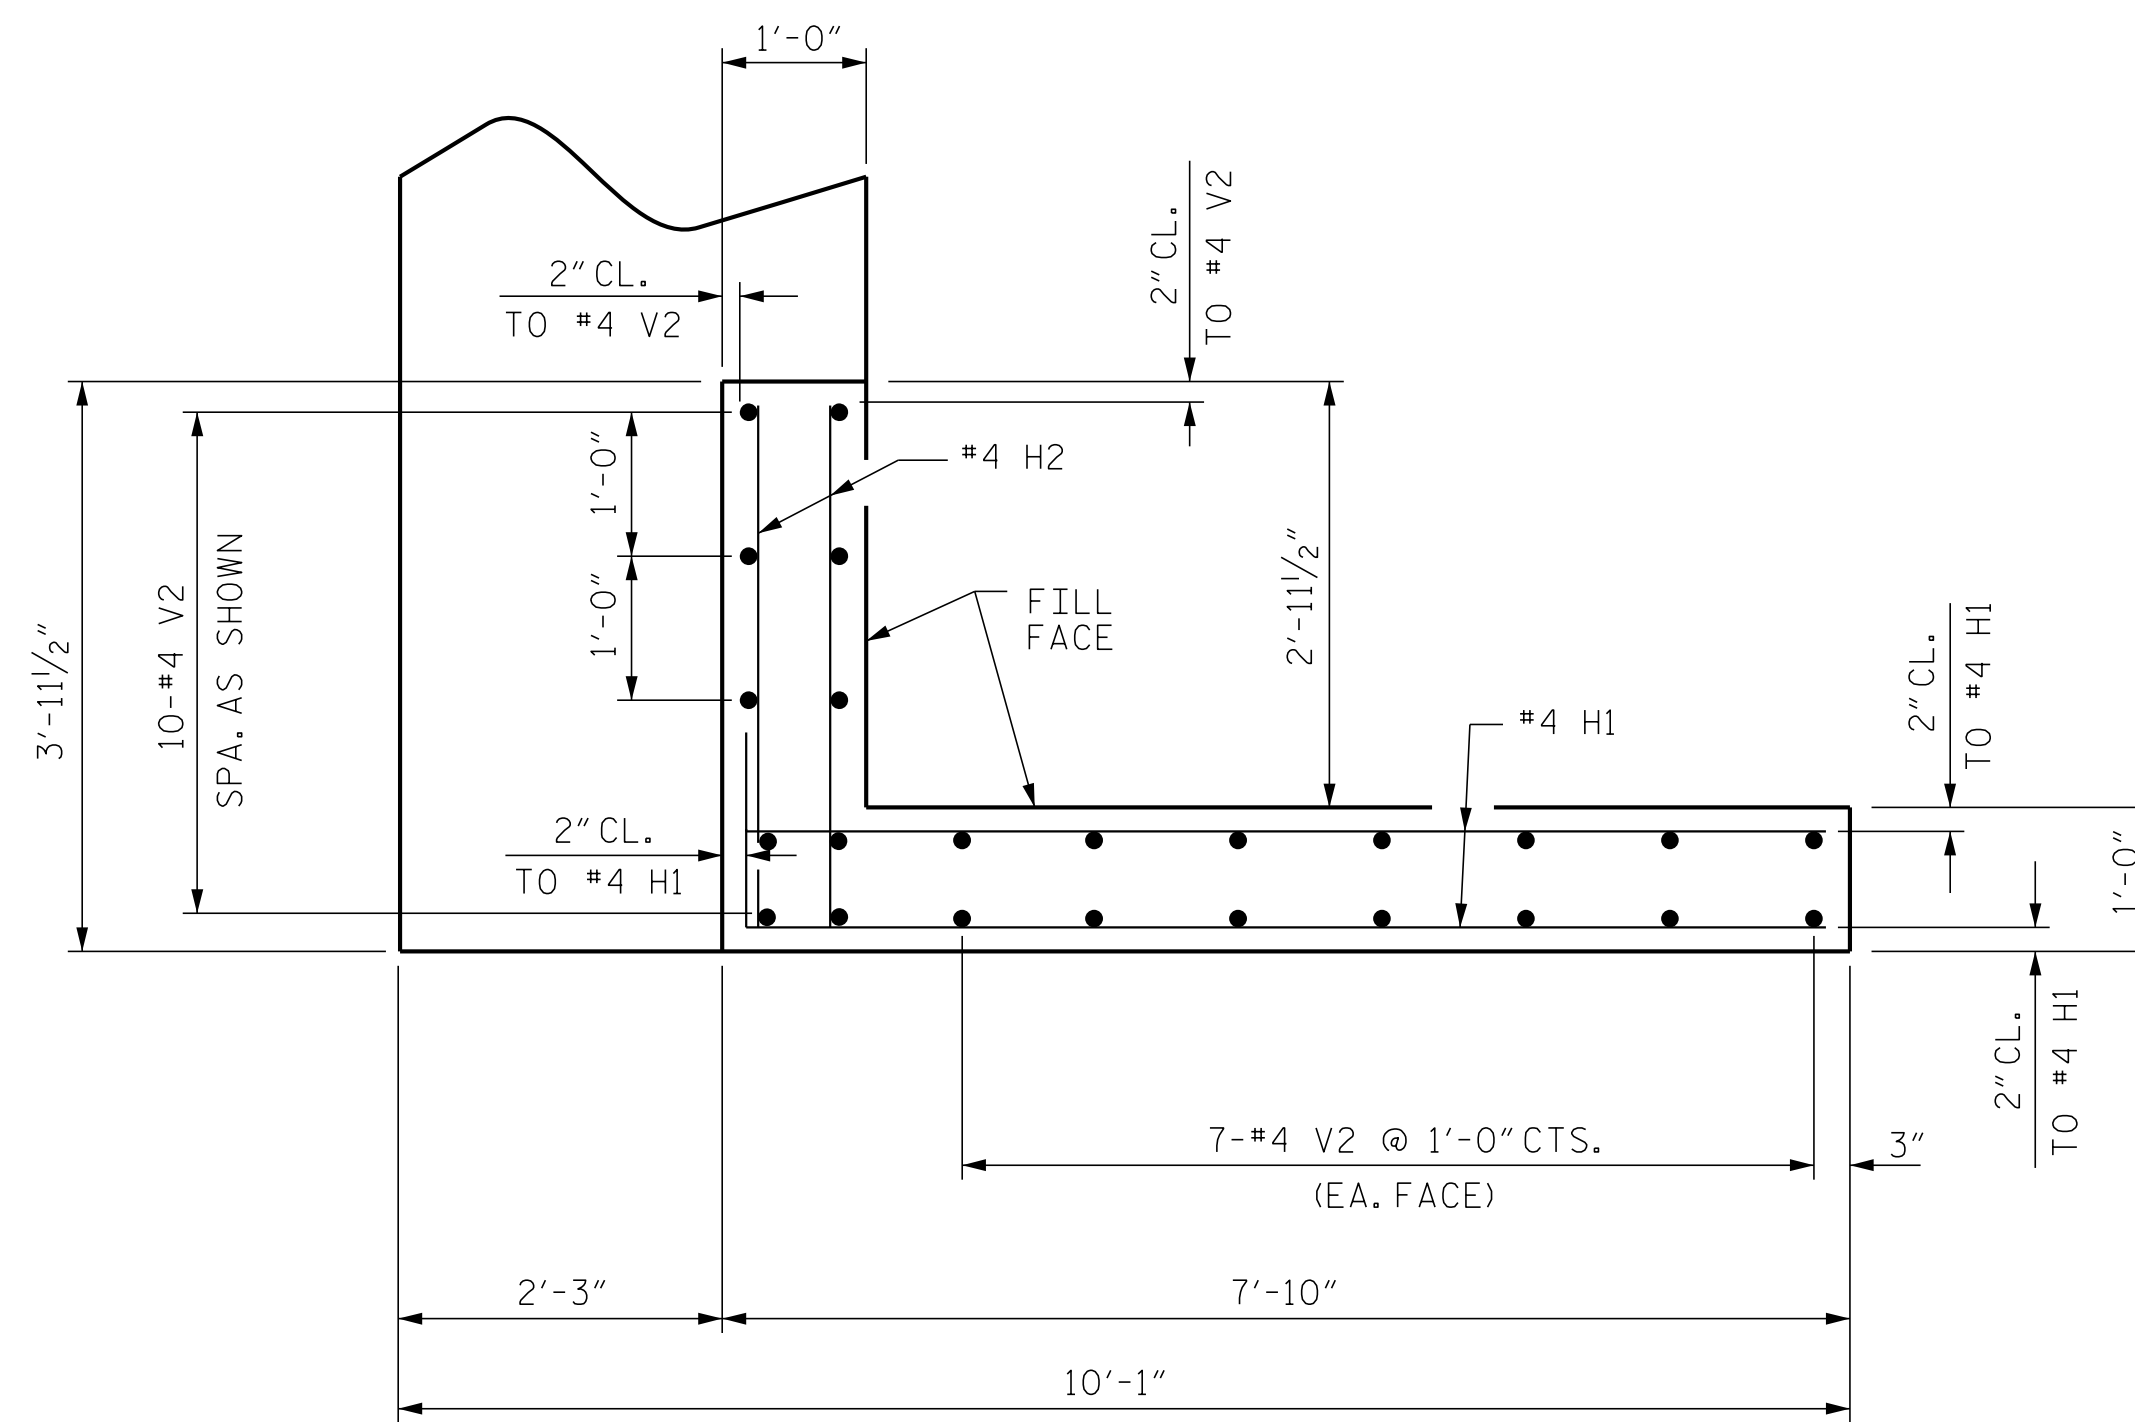


PLAN OF WING - W2

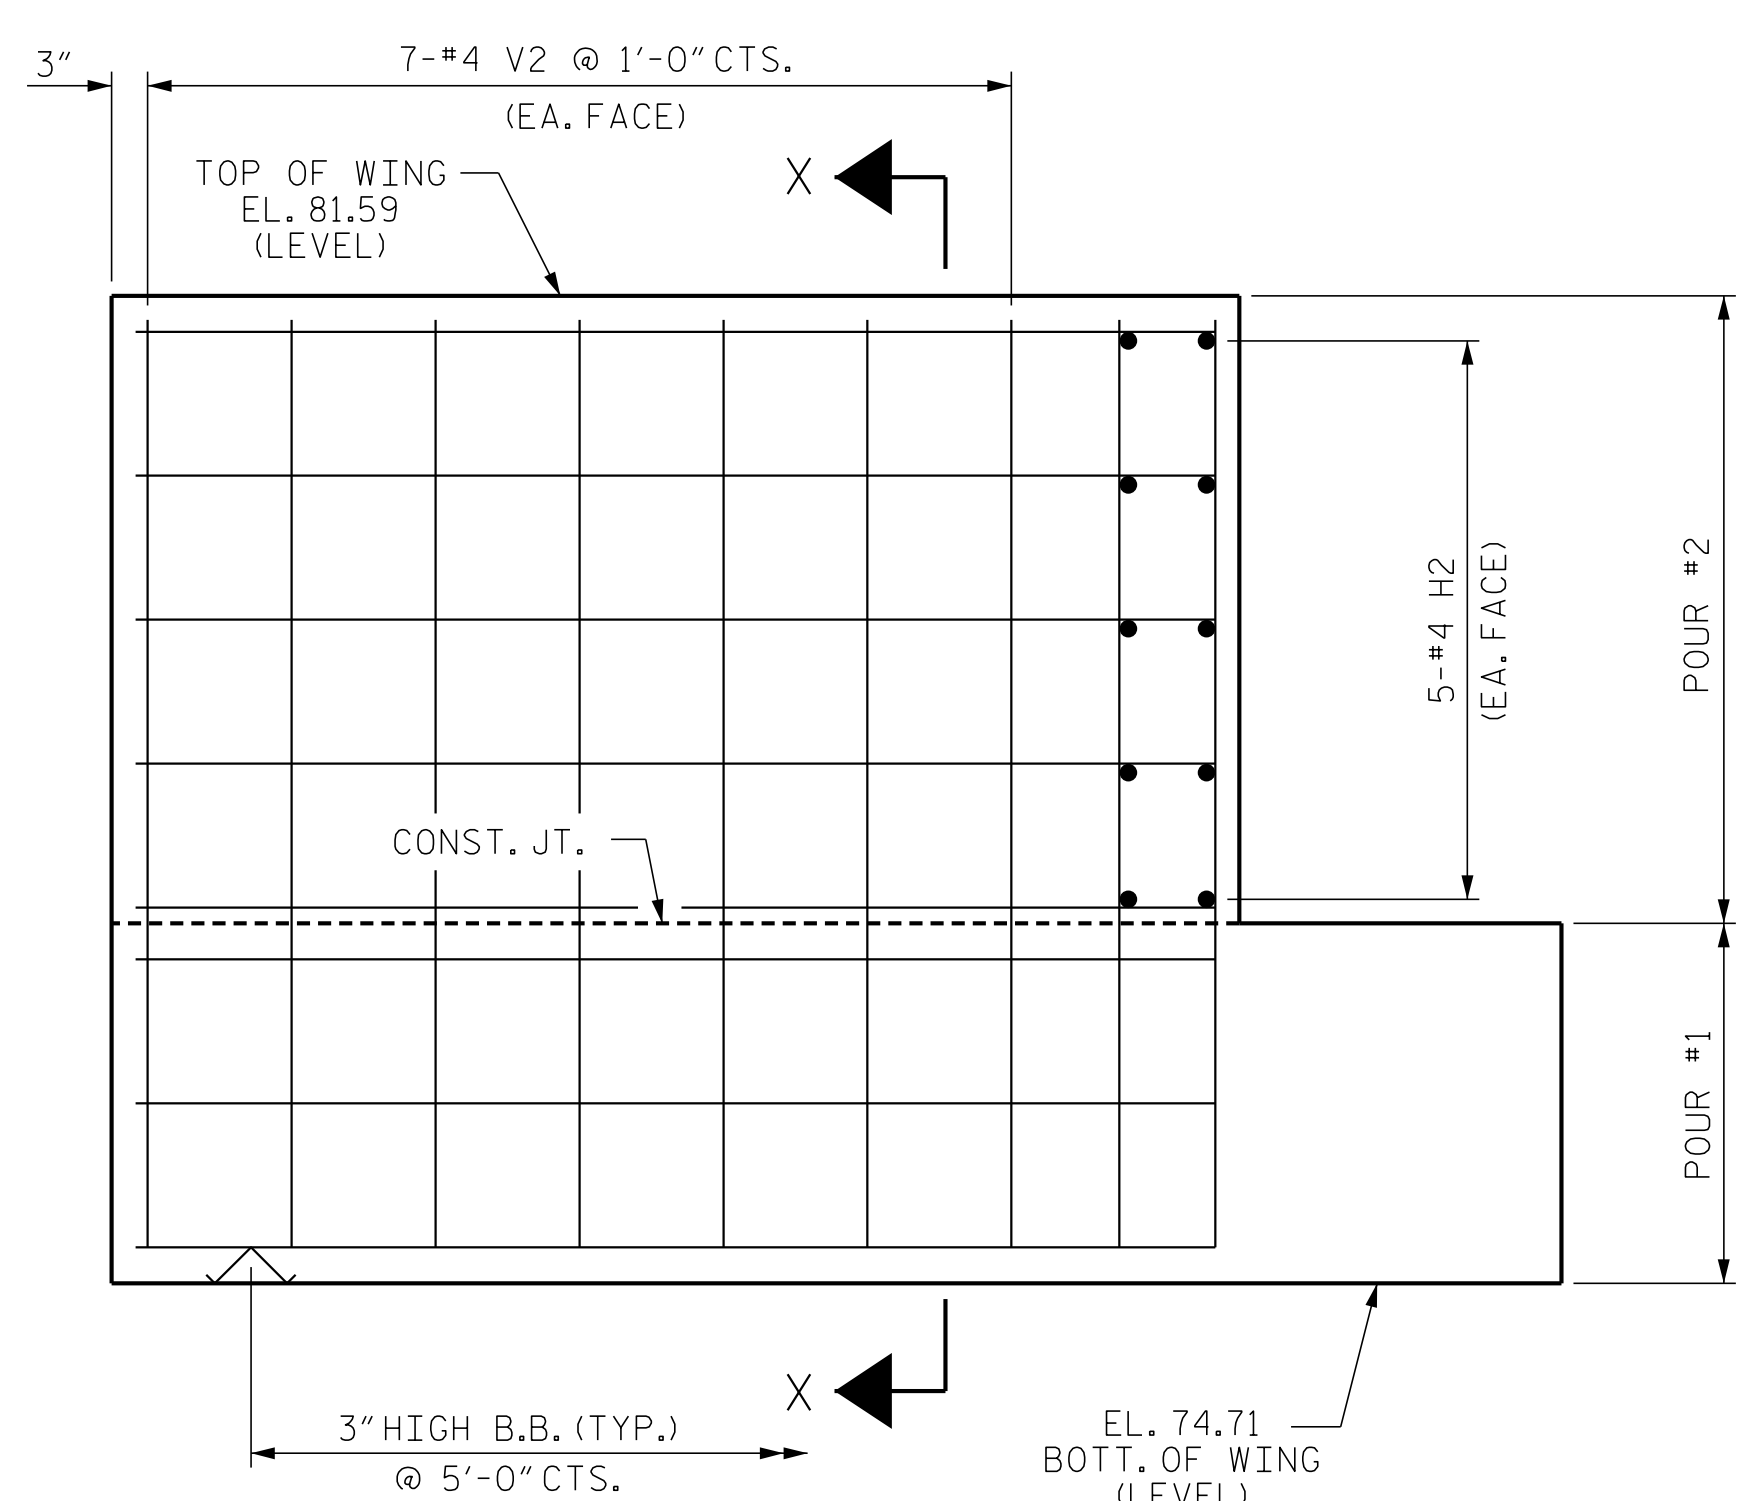


ELEVATION OF WING - W1

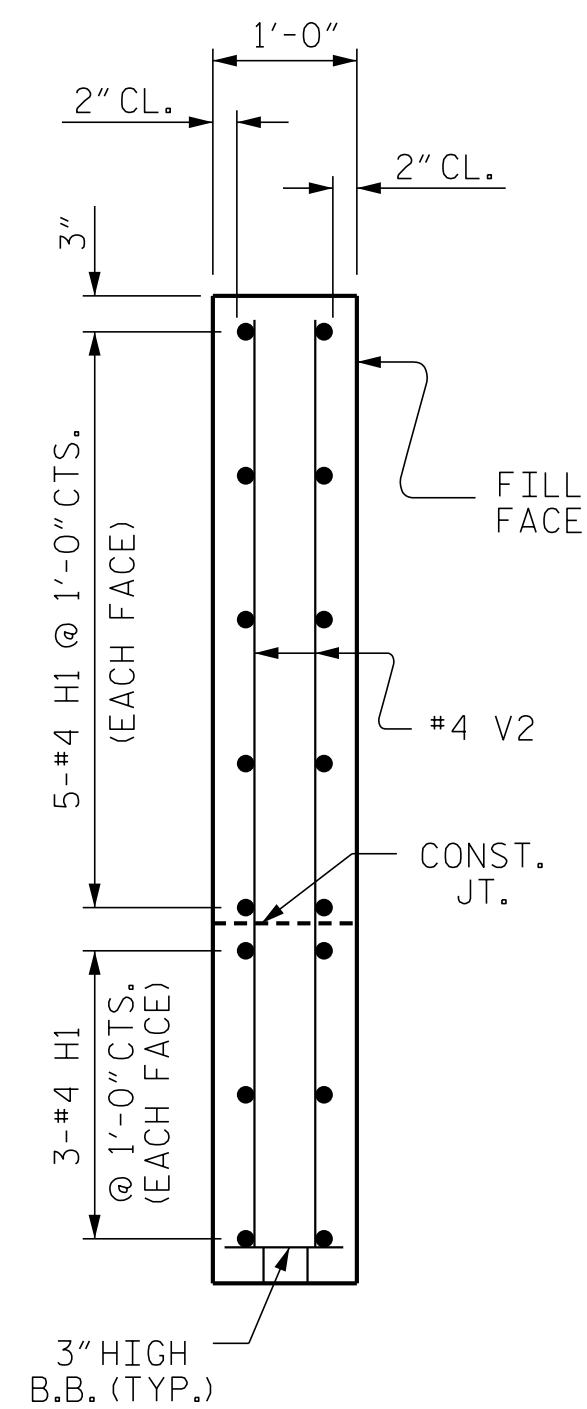

SECTION X-X

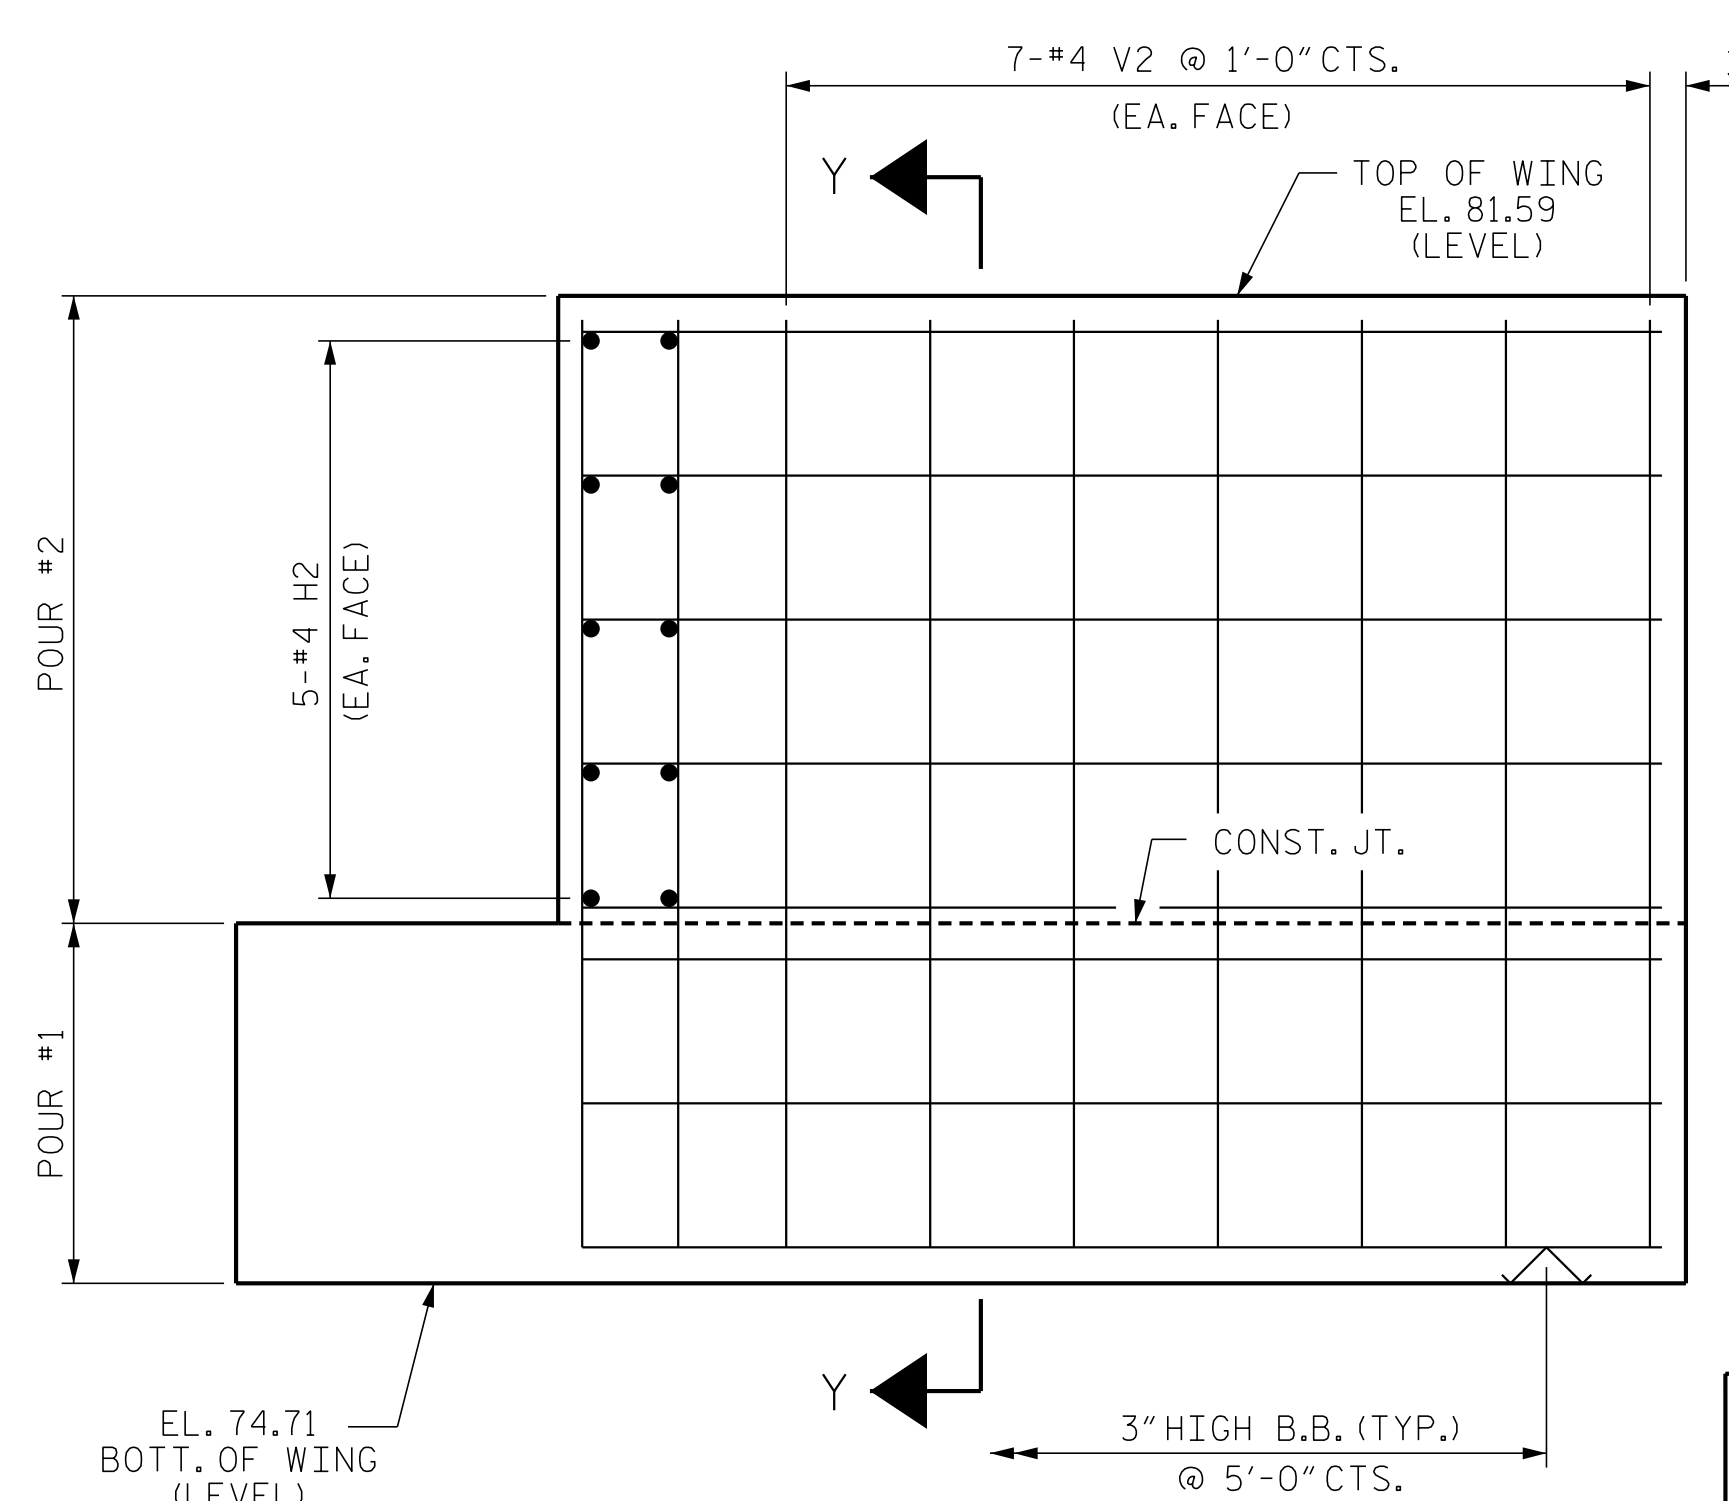


ELEVATION OF WING - W2

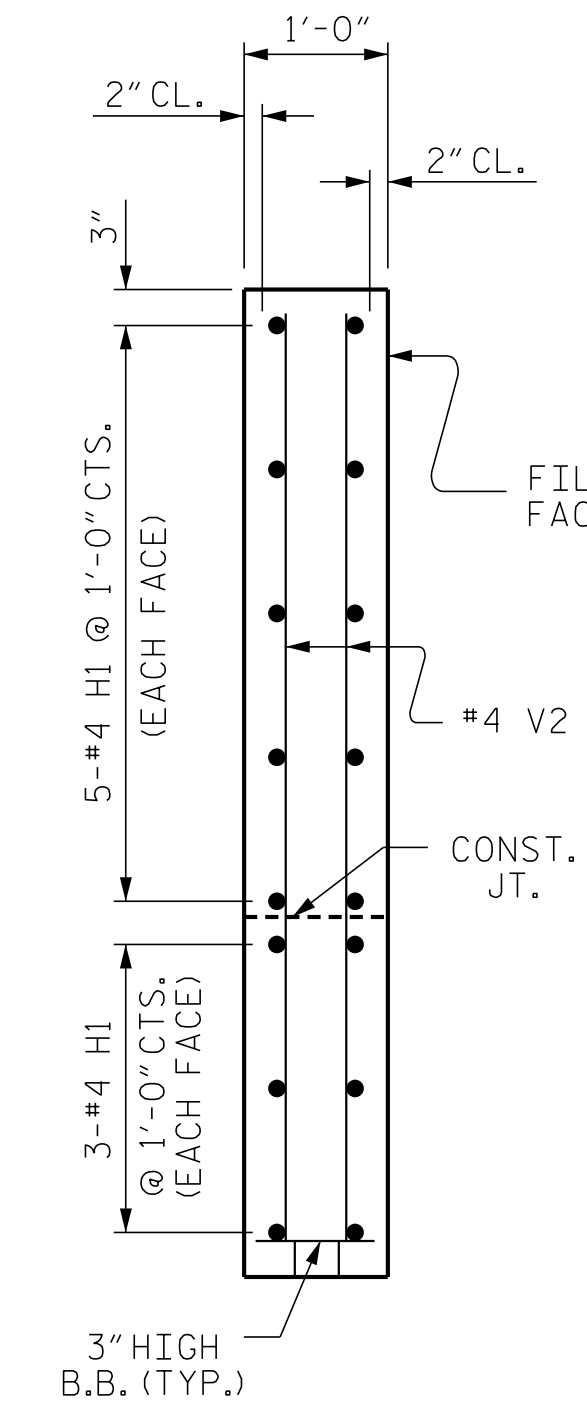

SECTION Y-Y

PROJECT NO. BR-0014  
 CUMBERLAND COUNTY  
 STATION: 21+37.00 -LREV-  
 SHEET 2 OF 3

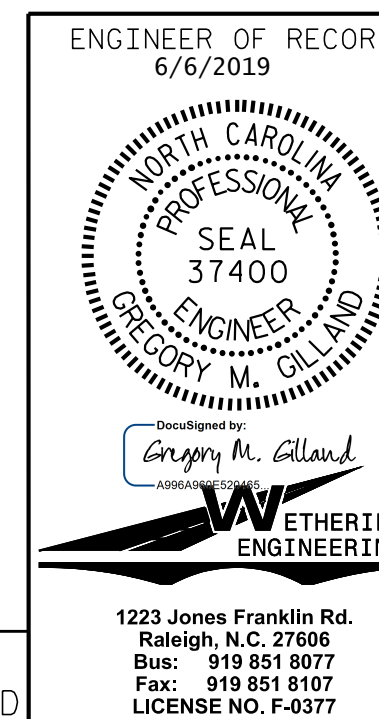

STATE OF NORTH CAROLINA DEPARTMENT OF TRANSPORTATION RALEIGH					
SUBSTRUCTURE END BENT No. 2					
REVISIONS					
NO.	BY:	DATE:	NO.	BY:	DATE:
1			3		
2			4		
SHEET NO.					S-24
TOTAL SHEETS					28

DOCUMENT NOT CONSIDERED FINAL  
 UNLESS ALL SIGNATURES COMPLETED

DRAWN BY: D. HODGE DATE: 3/19  
 CHECKED BY: G.M. GILLAND DATE: 4/19